

LEGEND	
	COMMON AREA
	AMENITY AREA
	1 BEDROOM SUITES
	2 BEDROOM SUITES
	COMMERCIAL AREA

FIRST FLOOR PLAN
SCALE: 1/8"=1'-0"

PARTNER / CONSULTANTS

SUBMISSION RECORD

NO.	DESCRIPTION	DATE

REVISIONS

NO.	DESCRIPTION	DATE

Drawn by: **MK** PRELIMINARY

Checked by: **PW** CONSTRUCTION

Approved by: **PW** RECORD

FRED'S FARM FRESH CONDOS
2144 HURON CHURCH RD.
FIRST FLOOR PLAN


PROJECT TITLE

JOB NUMBER

22-072

SHEET NUMBER

A101

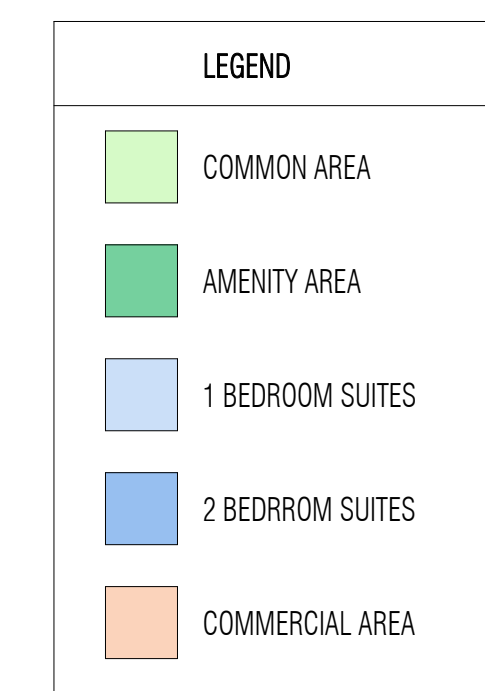

2ND - 4TH FLOOR PLAN
SCALE: 1/8"=1'-0"

PARTNER / CONSULTANTS

SUBMISSION RECORD

NO.	DESCRIPTION	DATE

NO. DESCRIPTION DATE

REVISIONS

Drawn by: **MK** PRELIMINARY
Checked by: **PW** CONSTRUCTION
Approved by: **PW** RECORD

FRED'S FARM FRESH CONDOS
2144 HURON CHURCH RD.
SECOND - FOURTH FLOOR PLAN

22-072

A102

C:\Users\mk\Documents\F12_244\Fred's Farm Fresh Condos\2022\F2_A102.dwg



LEGEND	
	COMMON AREA
	AMENITY AREA
	1 BEDROOM SUITES
	2 BEDROOM SUITES
	COMMERCIAL AREA

5TH - 6TH FLOOR PLAN
SCALE: 1/8"=1'-0"

PARTNER / CONSULTANTS

SUBMISSION RECORD

NO.	DESCRIPTION	DATE

NO.	DESCRIPTION	DATE

REVISIONS

DATE

Drawn by: **MK** PRELIMINARY

Checked by: **PW** CONSTRUCTION

Approved by: **PW** RECORD

FRED'S FARM FRESH CONDOS
2144 HURON CHURCH RD.
FIFTH - SIXTH FLOOR PLAN

PROJECT TITLE

JOB NUMBER

22-072

SHEET NUMBER

A103



WEST-ELEVATION
SCALE: 1/8" = 1'-0"

PARTNER / CONSULTANTS

SUBMISSION RECORD

NO.	DESCRIPTION	DATE

REVISIONS

NO.	DESCRIPTION	DATE

Drawn by: **MK** PRELIMINARY
Checked by: **PW** CONSTRUCTION
Approved by: **PW** RECORD

PROJECT TITLE: **FRED'S FARM FRESH CONDOS**
2144 HURON CHURCH RD.
SHEET TITLE: **WEST ELEVATION**



EAST-ELEVATION
SCALE: 1/8" = 1'-0"



PARTNER / CONSULTANTS

SUBMISSION RECORD

NO.	DESCRIPTION	DATE

REVISIONS

NO.	DESCRIPTION	DATE

Drawn by: **MK** PRELIMINARY
 Checked by: **PW** CONSTRUCTION
 Approved by: **PW** RECORD


PROJECT TITLE
FRED'S FARM FRESH CONDOS
2144 HURON CHURCH RD.
PROJECT
EAST ELEVATION

JOB NUMBER
22-072
SHEET NUMBER
A105

C:\Users\mk\Documents\F12_2144HuronChurch\Documents\2022\F2_A105.dwg



SOUTH-ELEVATION
SCALE: 1/8" = 1'-0"

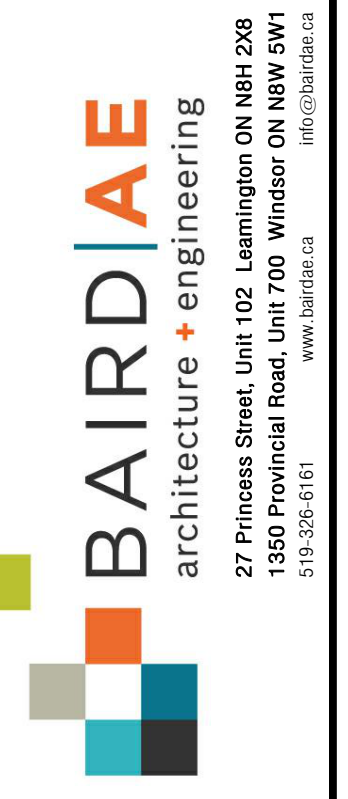

PARTNER / CONSULTANTS

SUBMISSION RECORD

NO.	DESCRIPTION	DATE

NO.	DESCRIPTION	DATE

REVISIONS

NO.	DESCRIPTION	DATE

Drawn by: **MK** PRELIMINARY
 Checked by: **PW** CONSTRUCTION
 Approved by: **PW** RECORD

PROJECT TITLE
FRED'S FARM FRESH CONDOS
2144 HURON CHURCH RD.
PROJECT FILE
SOUTH ELEVATION

SHEET NUMBER
22-072

A106



NORTH-ELEVATION
SCALE: 1/8" = 1'-0"

PARTNER / CONSULTANTS

SUBMISSION RECORD

NO.	DESCRIPTION	DATE

NO.	DESCRIPTION	DATE

REVISIONS

NO.	DESCRIPTION	DATE

Drawn by: **MK** PRELIMINARY
Checked by: **PW** CONSTRUCTION
Approved by: **PW** RECORD

PROJECT TITLE
FRED'S FARM FRESH CONDOS
2144 HURON CHURCH RD.
PROJECT TITLE
NORTH ELEVATION

JOB NUMBER
22-072

SHEET NUMBER
A107