

FL-01
SCALE: 1/8" = 1'-0"

OWNER / CONSULTANTS

NO.	DESCRIPTION	DATE
	ISSUE	

SEAL

Drawn	MK	<input checked="" type="checkbox"/> PRELIMINARY
Checked	PW	<input type="checkbox"/> CONSTRUCTION
Approved	PW	<input type="checkbox"/> RECORDED
		<input type="checkbox"/> Do not scale Use figured dimensions only



PROJECT TITLE
CHATHAM ST. WEST CONDOS
696 CHATHAM ST. WEST, WINDSOR ONTARIO

SHEET TITLE
CONCEPT 1ST FLOOR

JOB NUMBER
21-170

SHEET NUMBER

A1.1
1/9/2023 9:27:00 AM

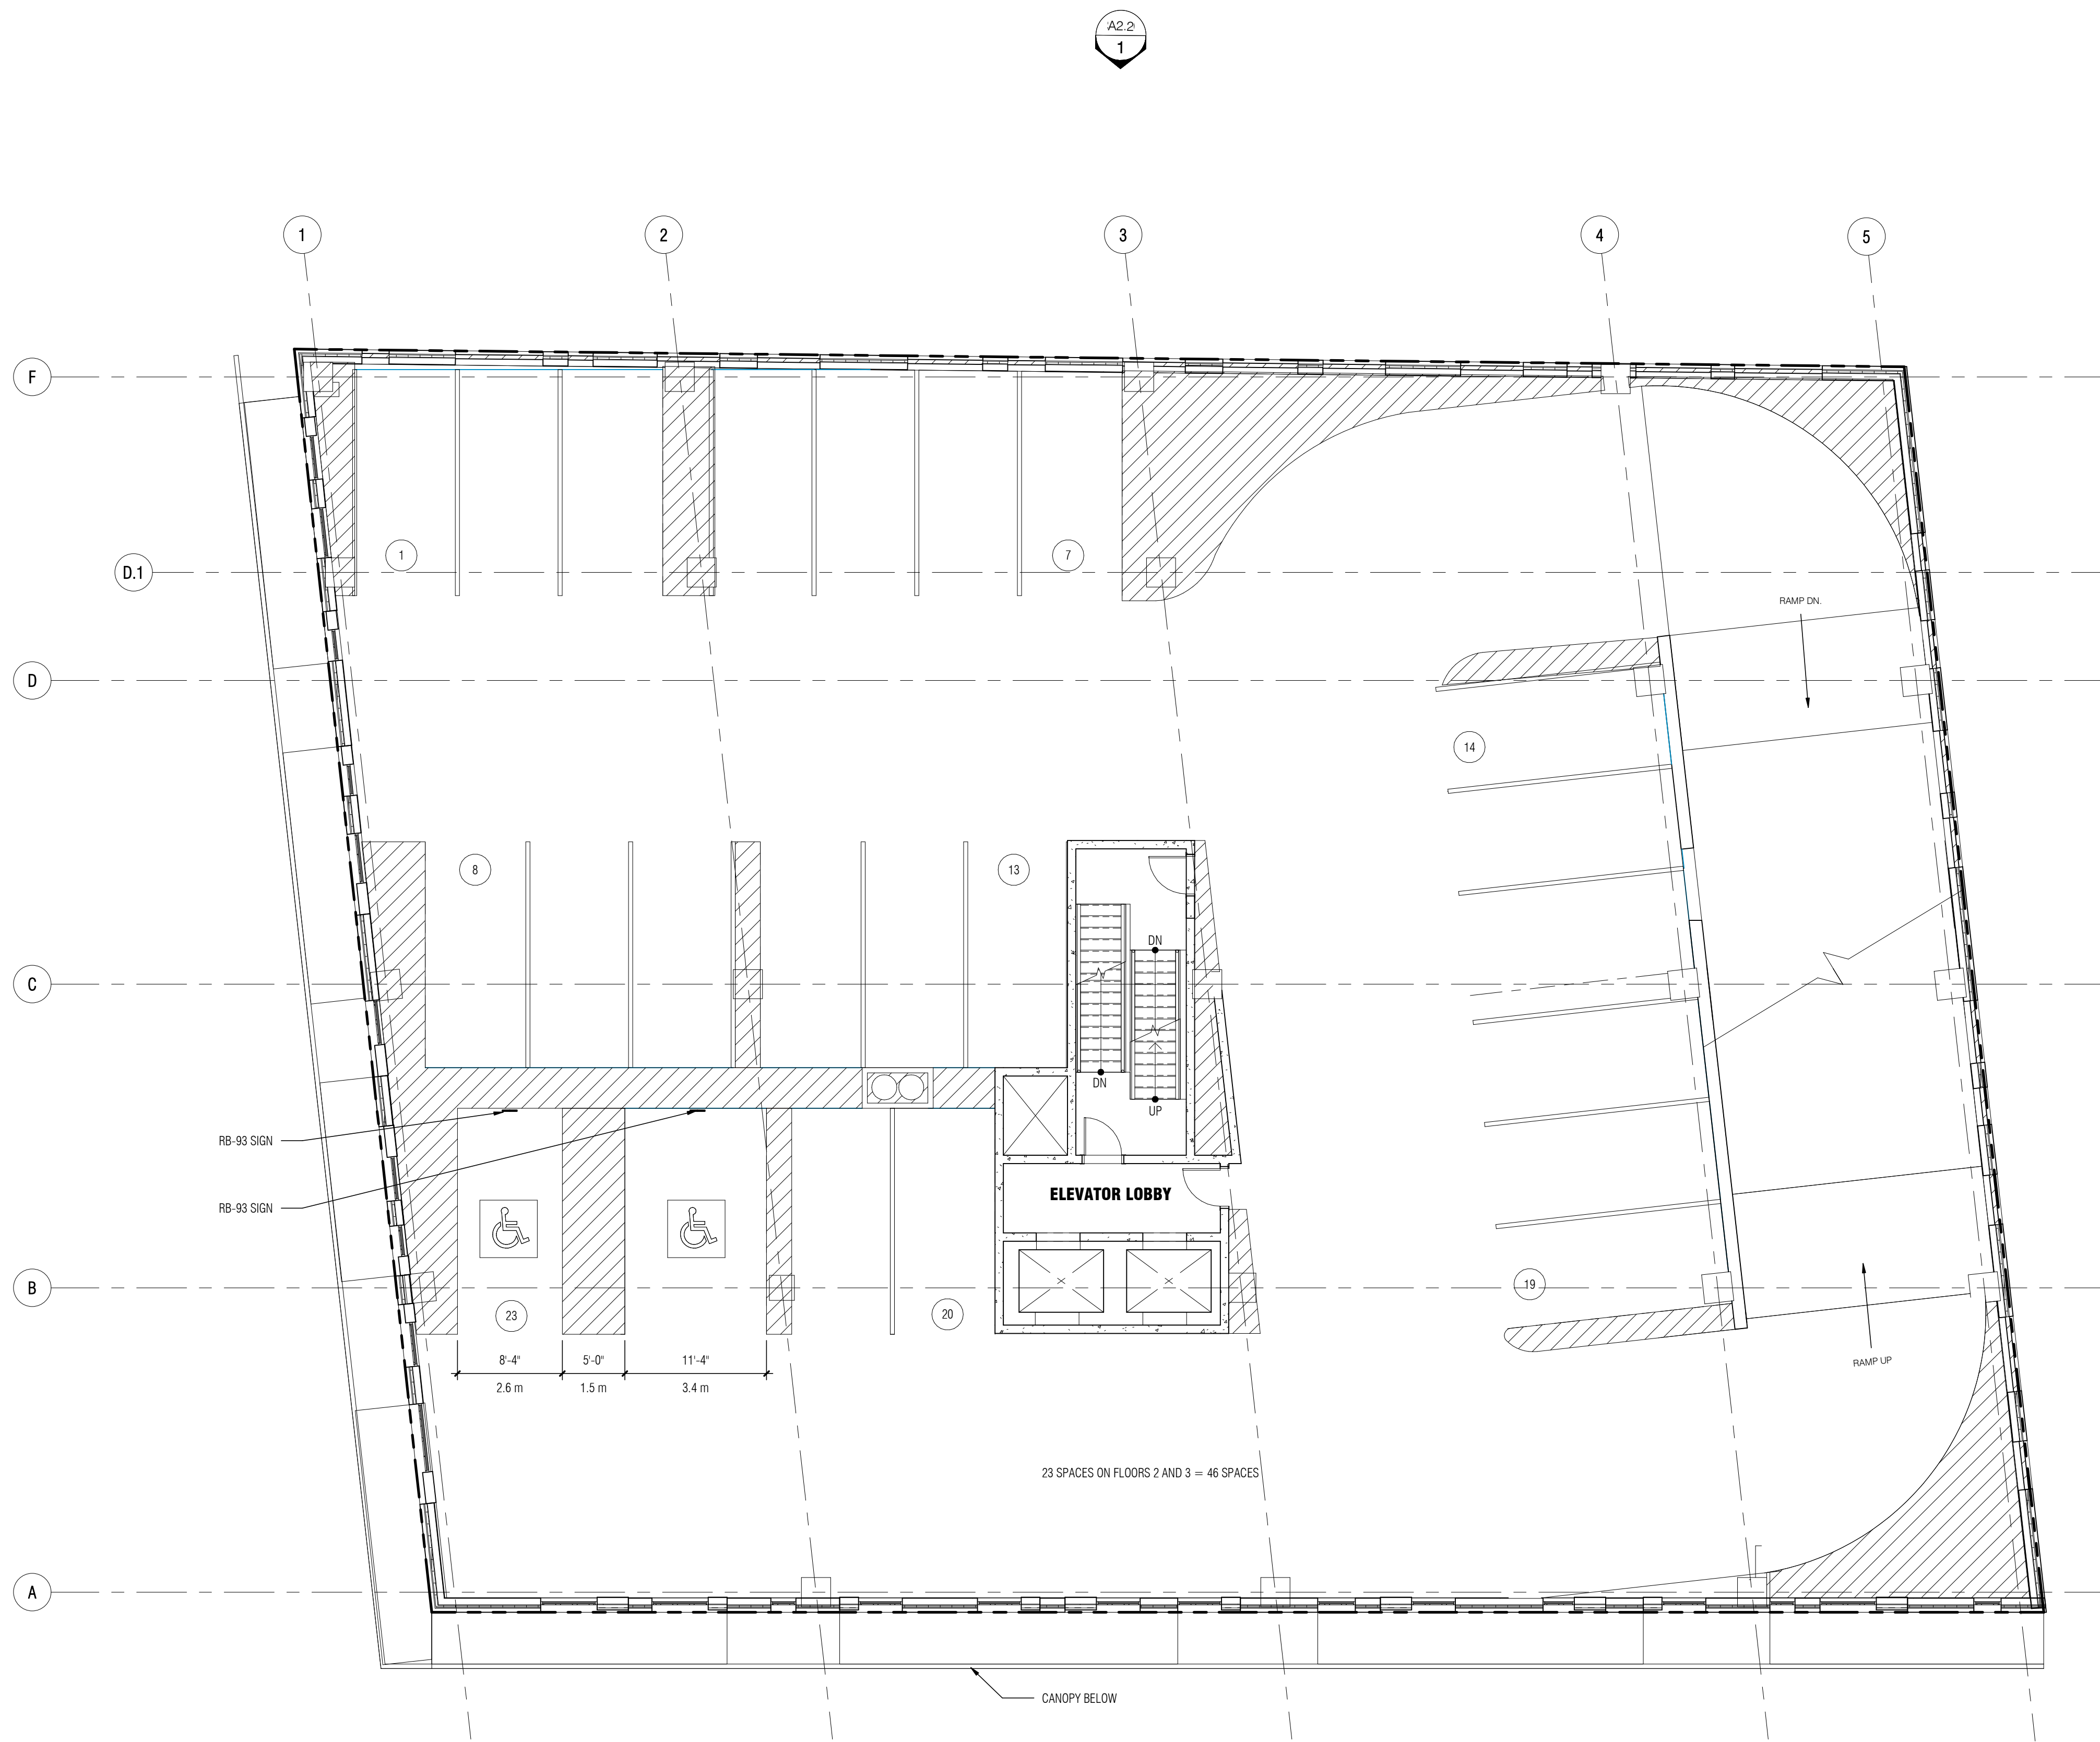 

FL 02 - 03
SCALE: 1/8" = 1'-0"

PARTNER / CONSULTANTS

NO.	DESCRIPTION	DATE
	ISSUE	

SEAL

Drawn	MK	PRELIMINARY
Checked	PW	CONSTRUCTION
Approved	PW	RECORD
		Do not scale Use figured dimensions only


PROJECT TITLE
CHATHAM ST. WEST CONDOS
696 CHATHAM ST. WEST, WINDSOR ONTARIO

SHEET TITLE
CONCEPT 2ND & 3RD FLOOR

JOB NUMBER
21-170

SHEET NUMBER
A1.2

1/9/2023 9:27:00 AM

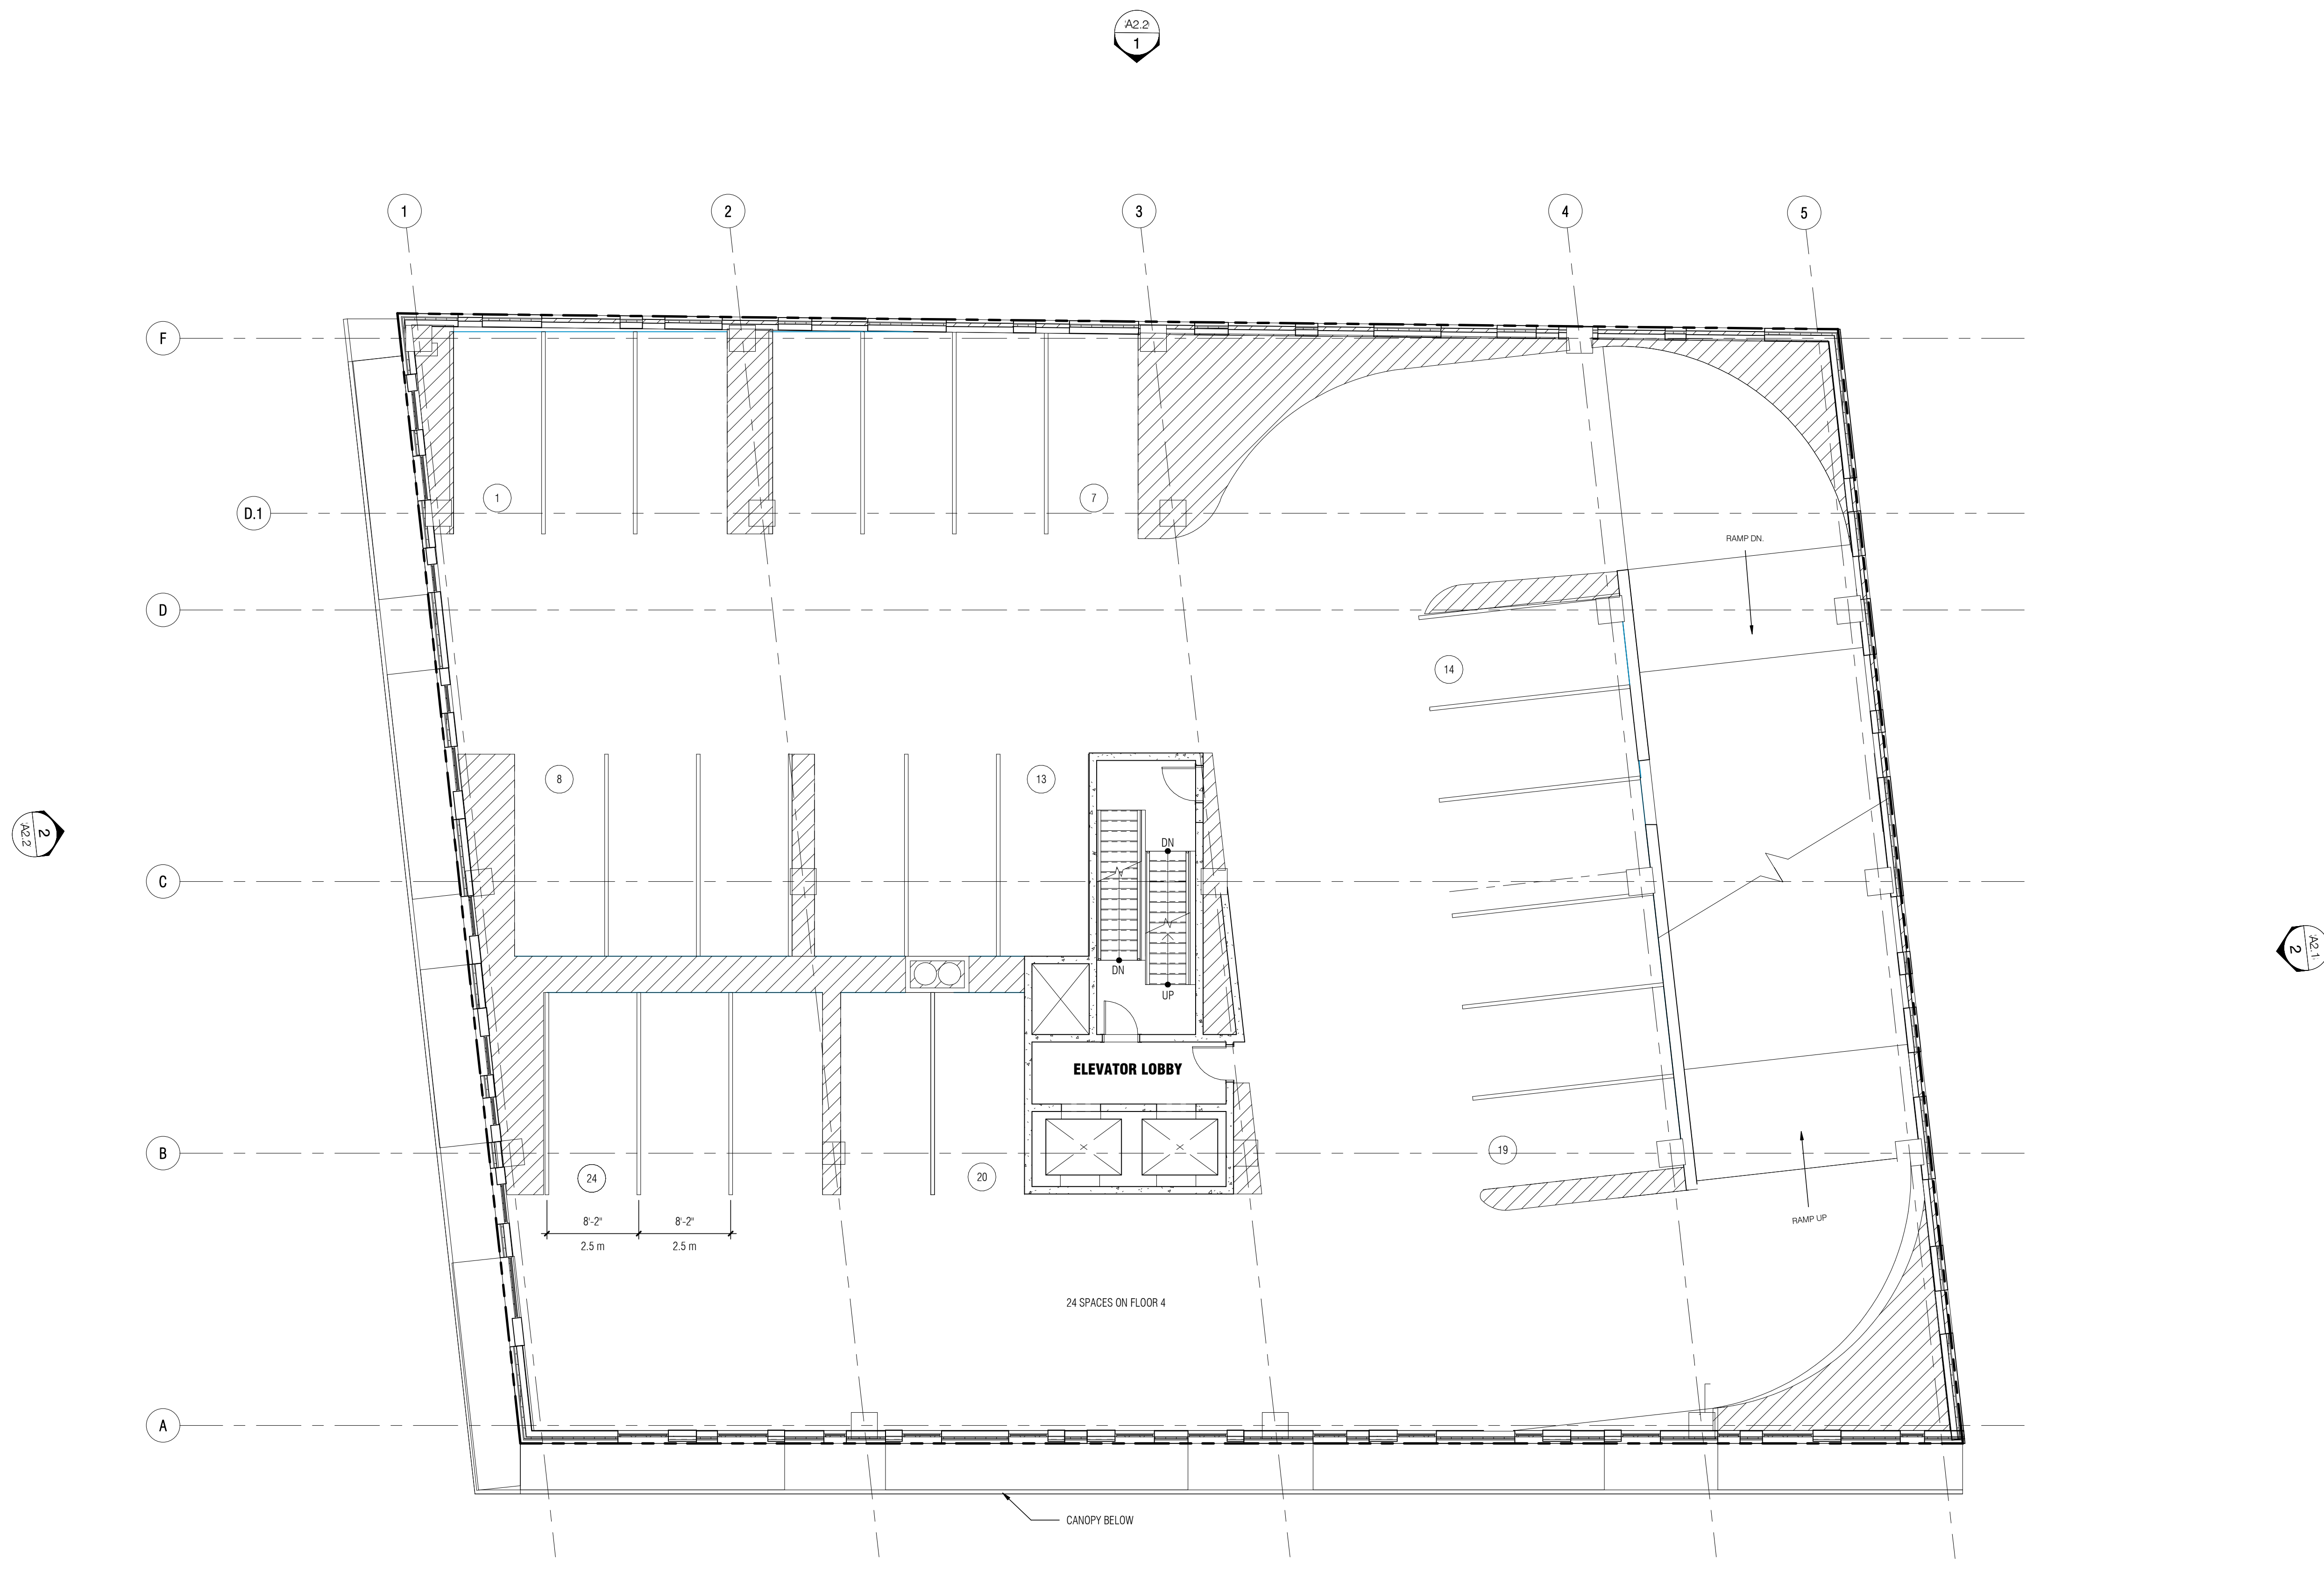

FL 04
SCALE: 1/8" = 1'-0"

PARTNER / CONSULTANTS

NO.	DESCRIPTION	DATE
	ISSUE	

SEAL

--


Drawn

MK	PRELIMINARY
Checked	CONSTRUCTION
PW	RECORD
Approved	Do not scale Use figured dimensions only
PW	

PROJECT TITLE	CHATHAM ST. WEST CONDOS
	696 CHATHAM ST. WEST, WINDSOR ONTARIO
SHEET TITLE	CONCEPT 4TH FLOOR
JOB NUMBER	21-170

SHEET NUMBER	A1.3
	1/9/2023 9:27:01 AM

C:\Users\baard\OneDrive - Baird & Associates\Documents\21-170 Chatham St West Condos\4th Fl\A1.3.dwg

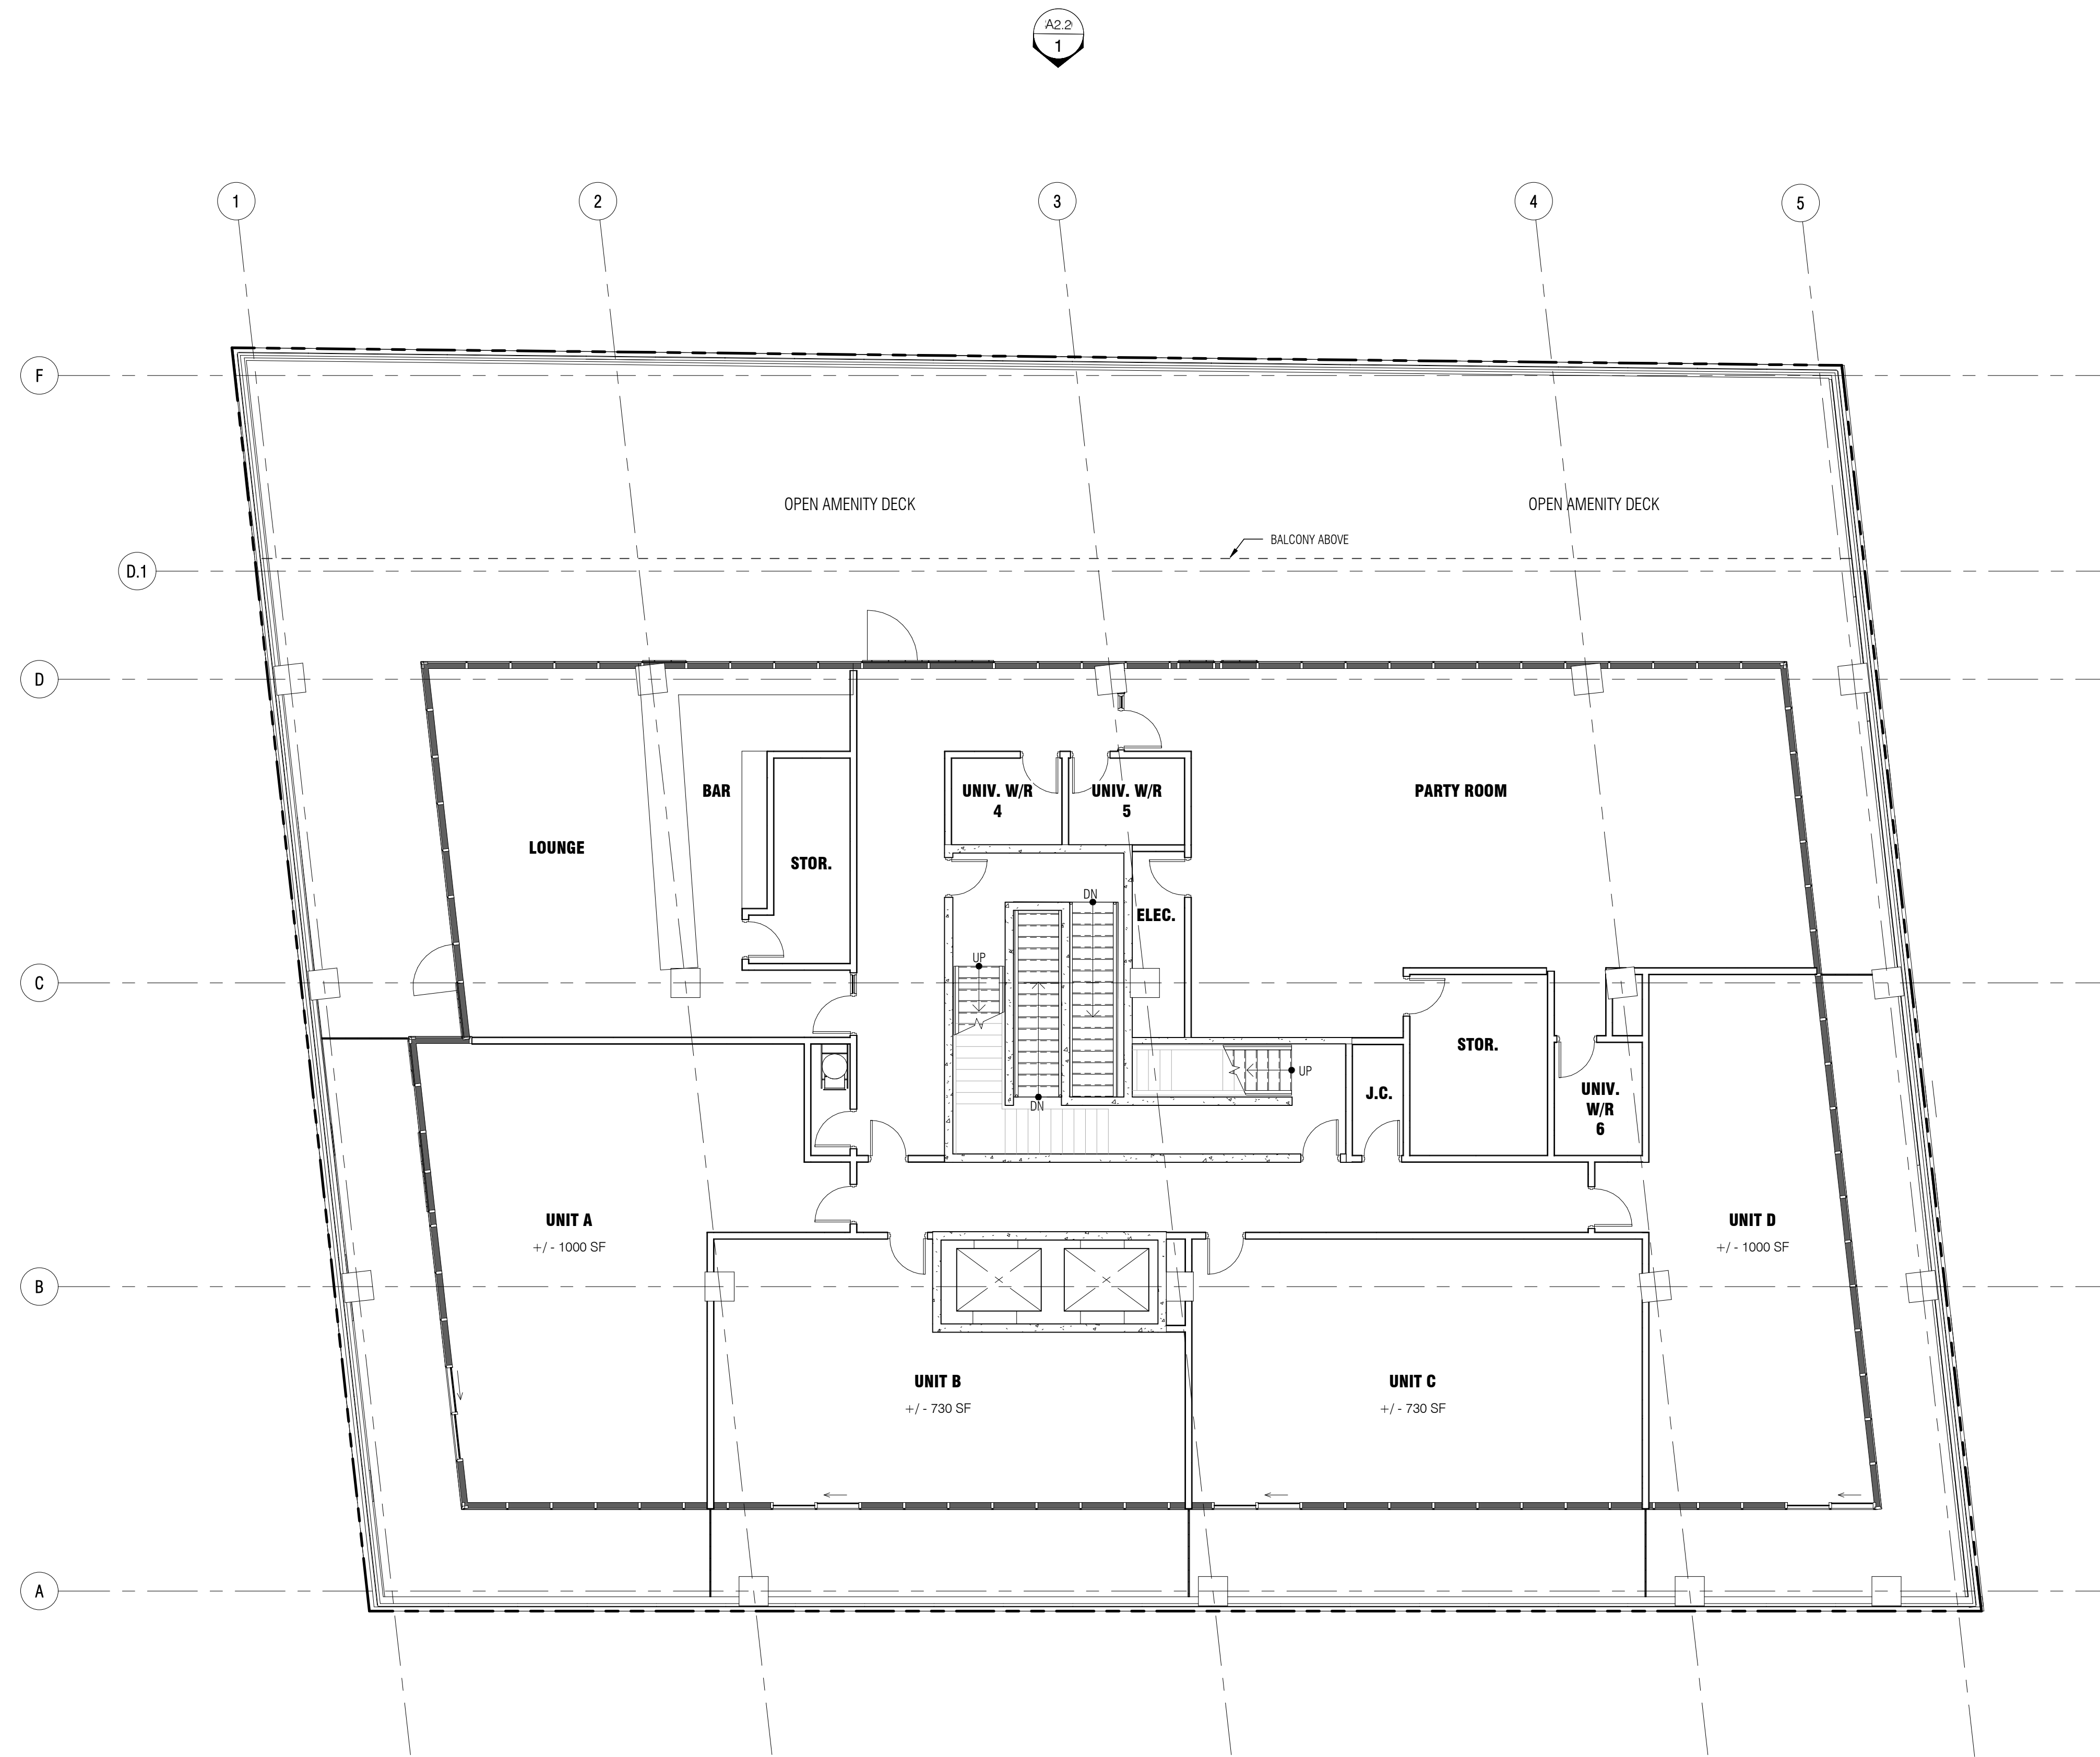

FL-05
SCALE: 1/8" = 1'-0"

PARTNER / CONSULTANTS

NO.	DESCRIPTION	DATE
	ISSUE	

SEAL

Drawn	MK	<input checked="" type="checkbox"/> PRELIMINARY
Checked	<input type="checkbox"/>	<input type="checkbox"/> CONSTRUCTION
Approved	PW	<input type="checkbox"/> RECORDED
	PW	<input type="checkbox"/> Do not scale Use figured dimensions only

PROJECT TITLE
CHATHAM ST. WEST CONDOS
696 CHATHAM ST. WEST, WINDSOR ONTARIO


SHEET TITLE
CONCEPT 5TH FLOOR

JOB NUMBER
21-170




SHEET NUMBER

A1.4
1/9/2023 9:27:01 AM

C:\Users\mk@bairdae\OneDrive - Baird + AE\Documents\21-170\Chatham St West Condos_Concept_5th Floor.dwg

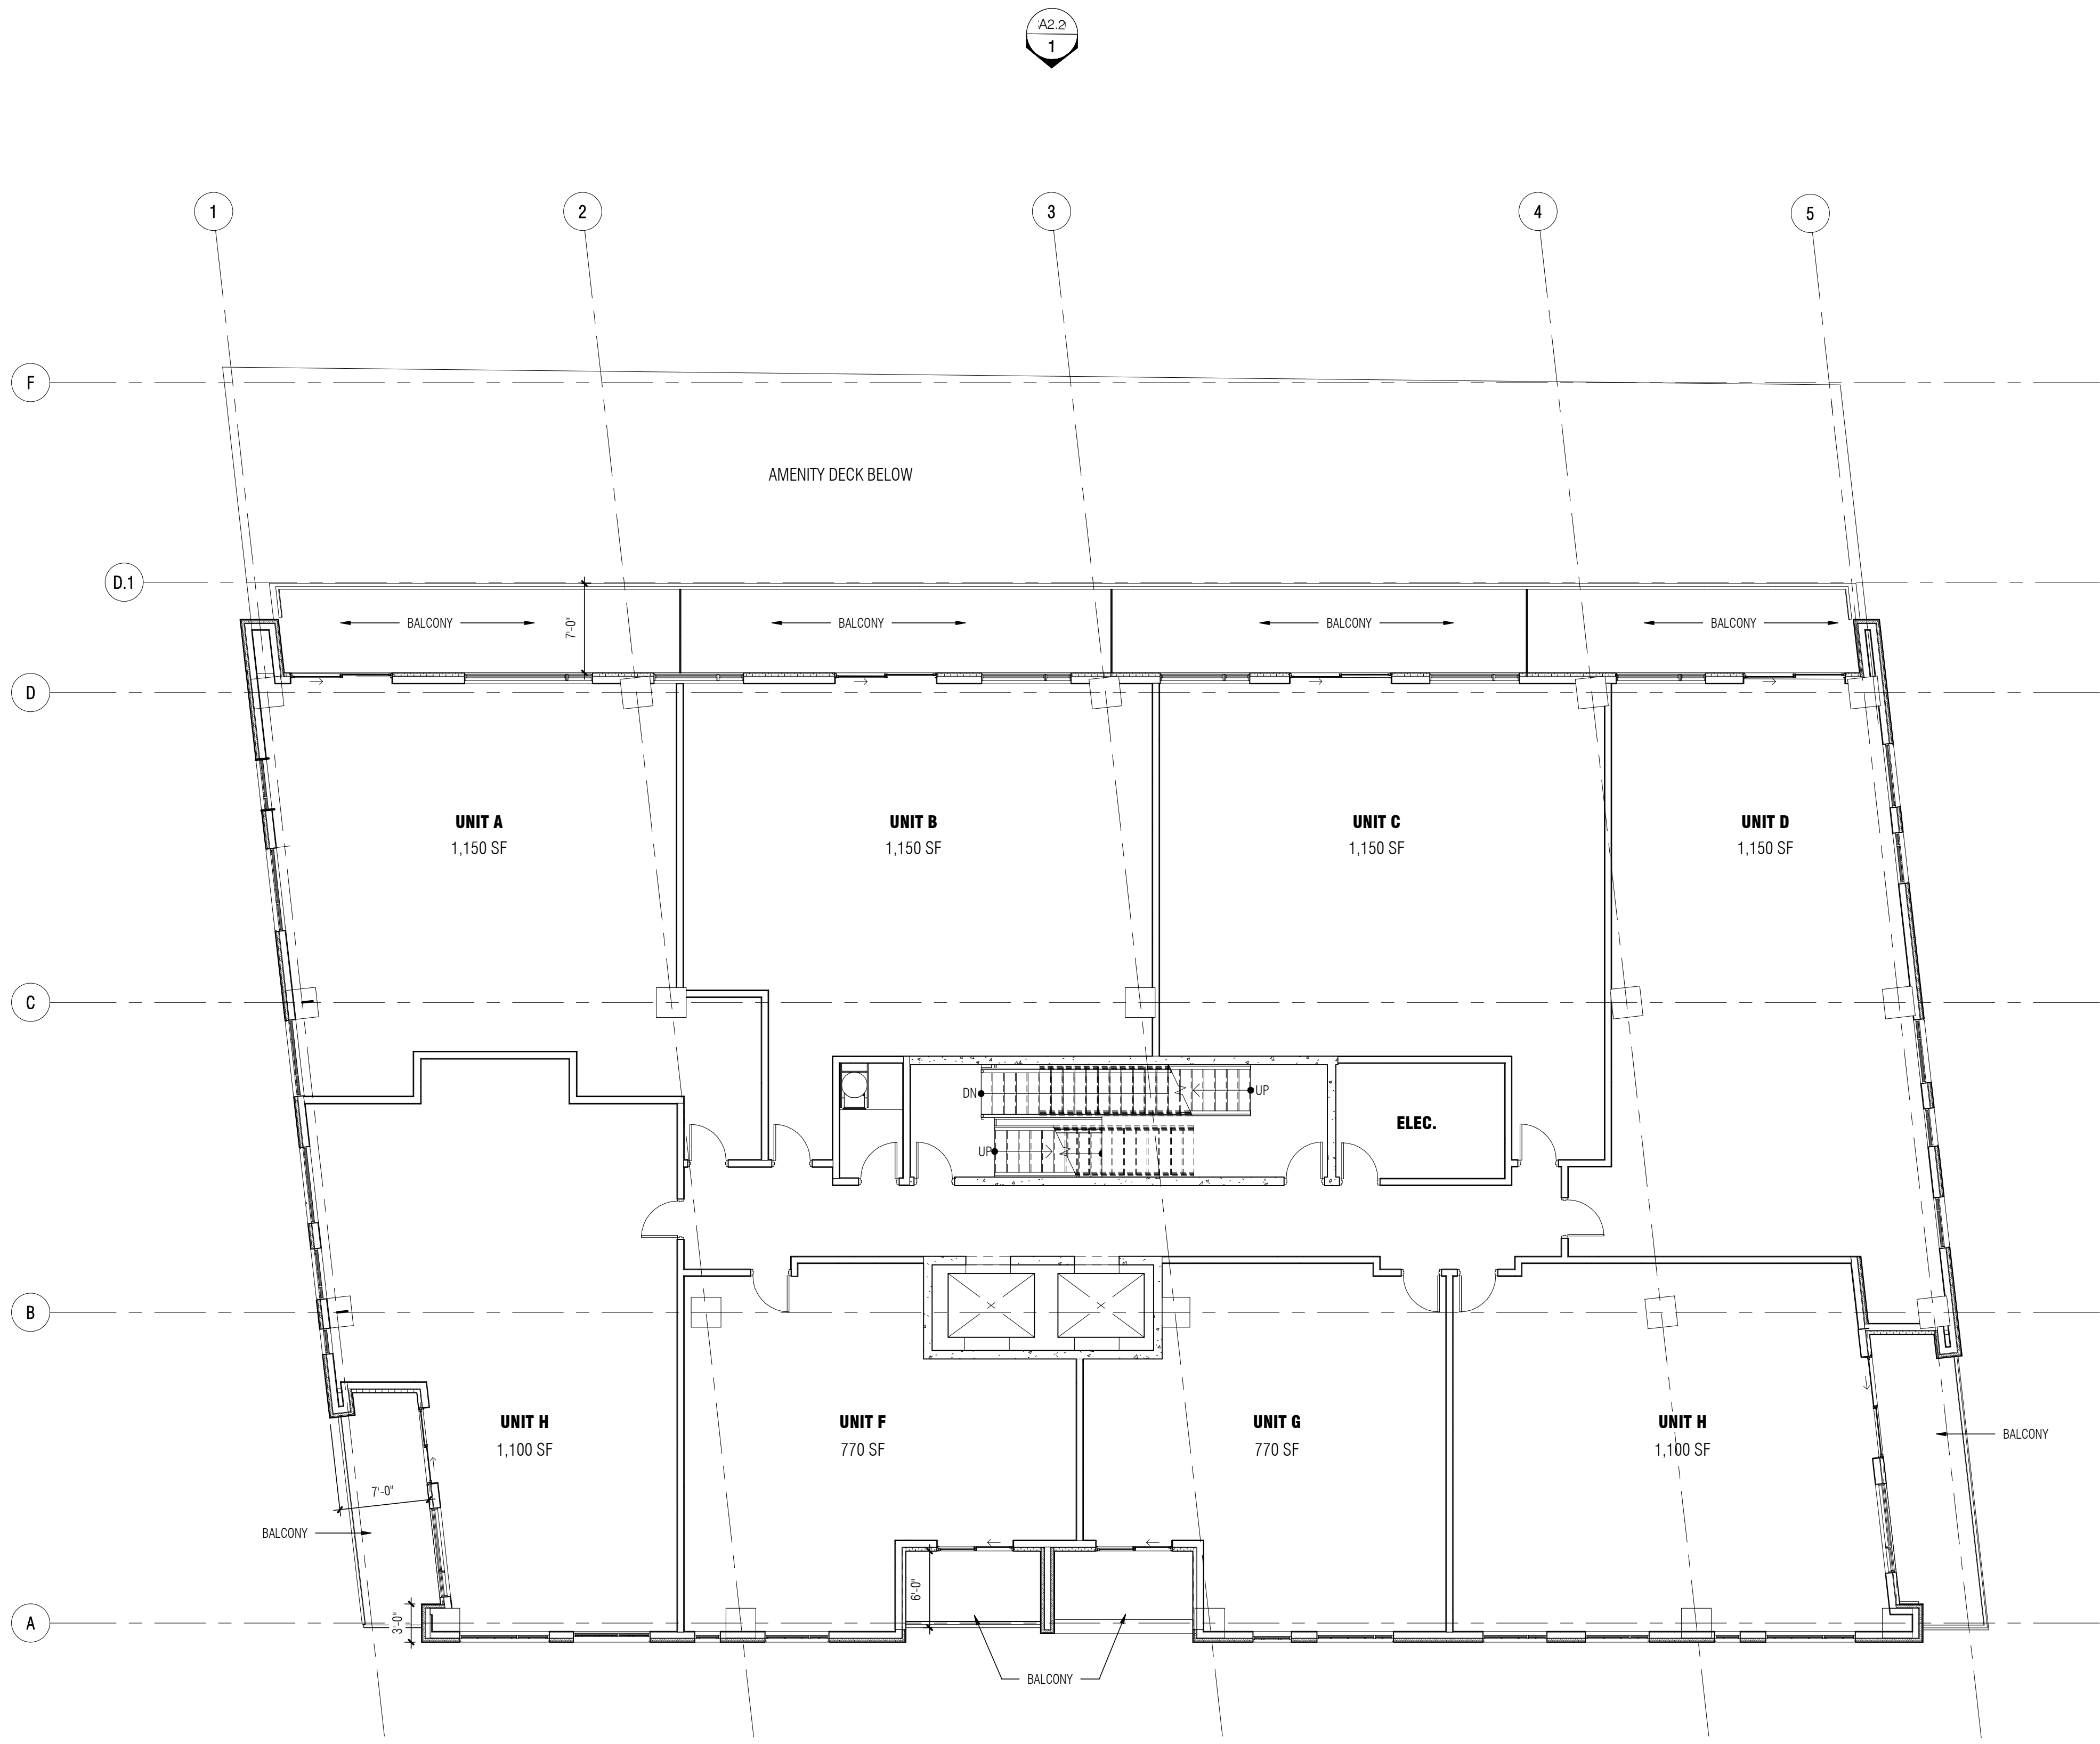

FL 06 -14
SCALE: 1/8" = 1'-0"

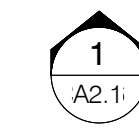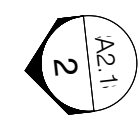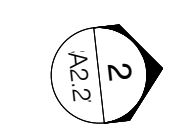

PARTNER / CONSULTANTS

NO.	DESCRIPTION	DATE
	ISSUE	


Drawn	MK	<input checked="" type="checkbox"/> PRELIMINARY
Checked	PW	<input type="checkbox"/> CONSTRUCTION
Approved	PW	<input type="checkbox"/> RECORD
		<input type="checkbox"/> Do not scale Use figured dimensions only

PROJECT TITLE
CHATHAM ST. WEST CONDOS
696 CHATHAM ST. WEST, WINDSOR ONTARIO

SHEET TITLE
CONCEPT 6TH - 14TH FLOOR

JOB NUMBER
21-170

SHEET NUMBER
A1.5
1/9/2023 9:27:02 AM

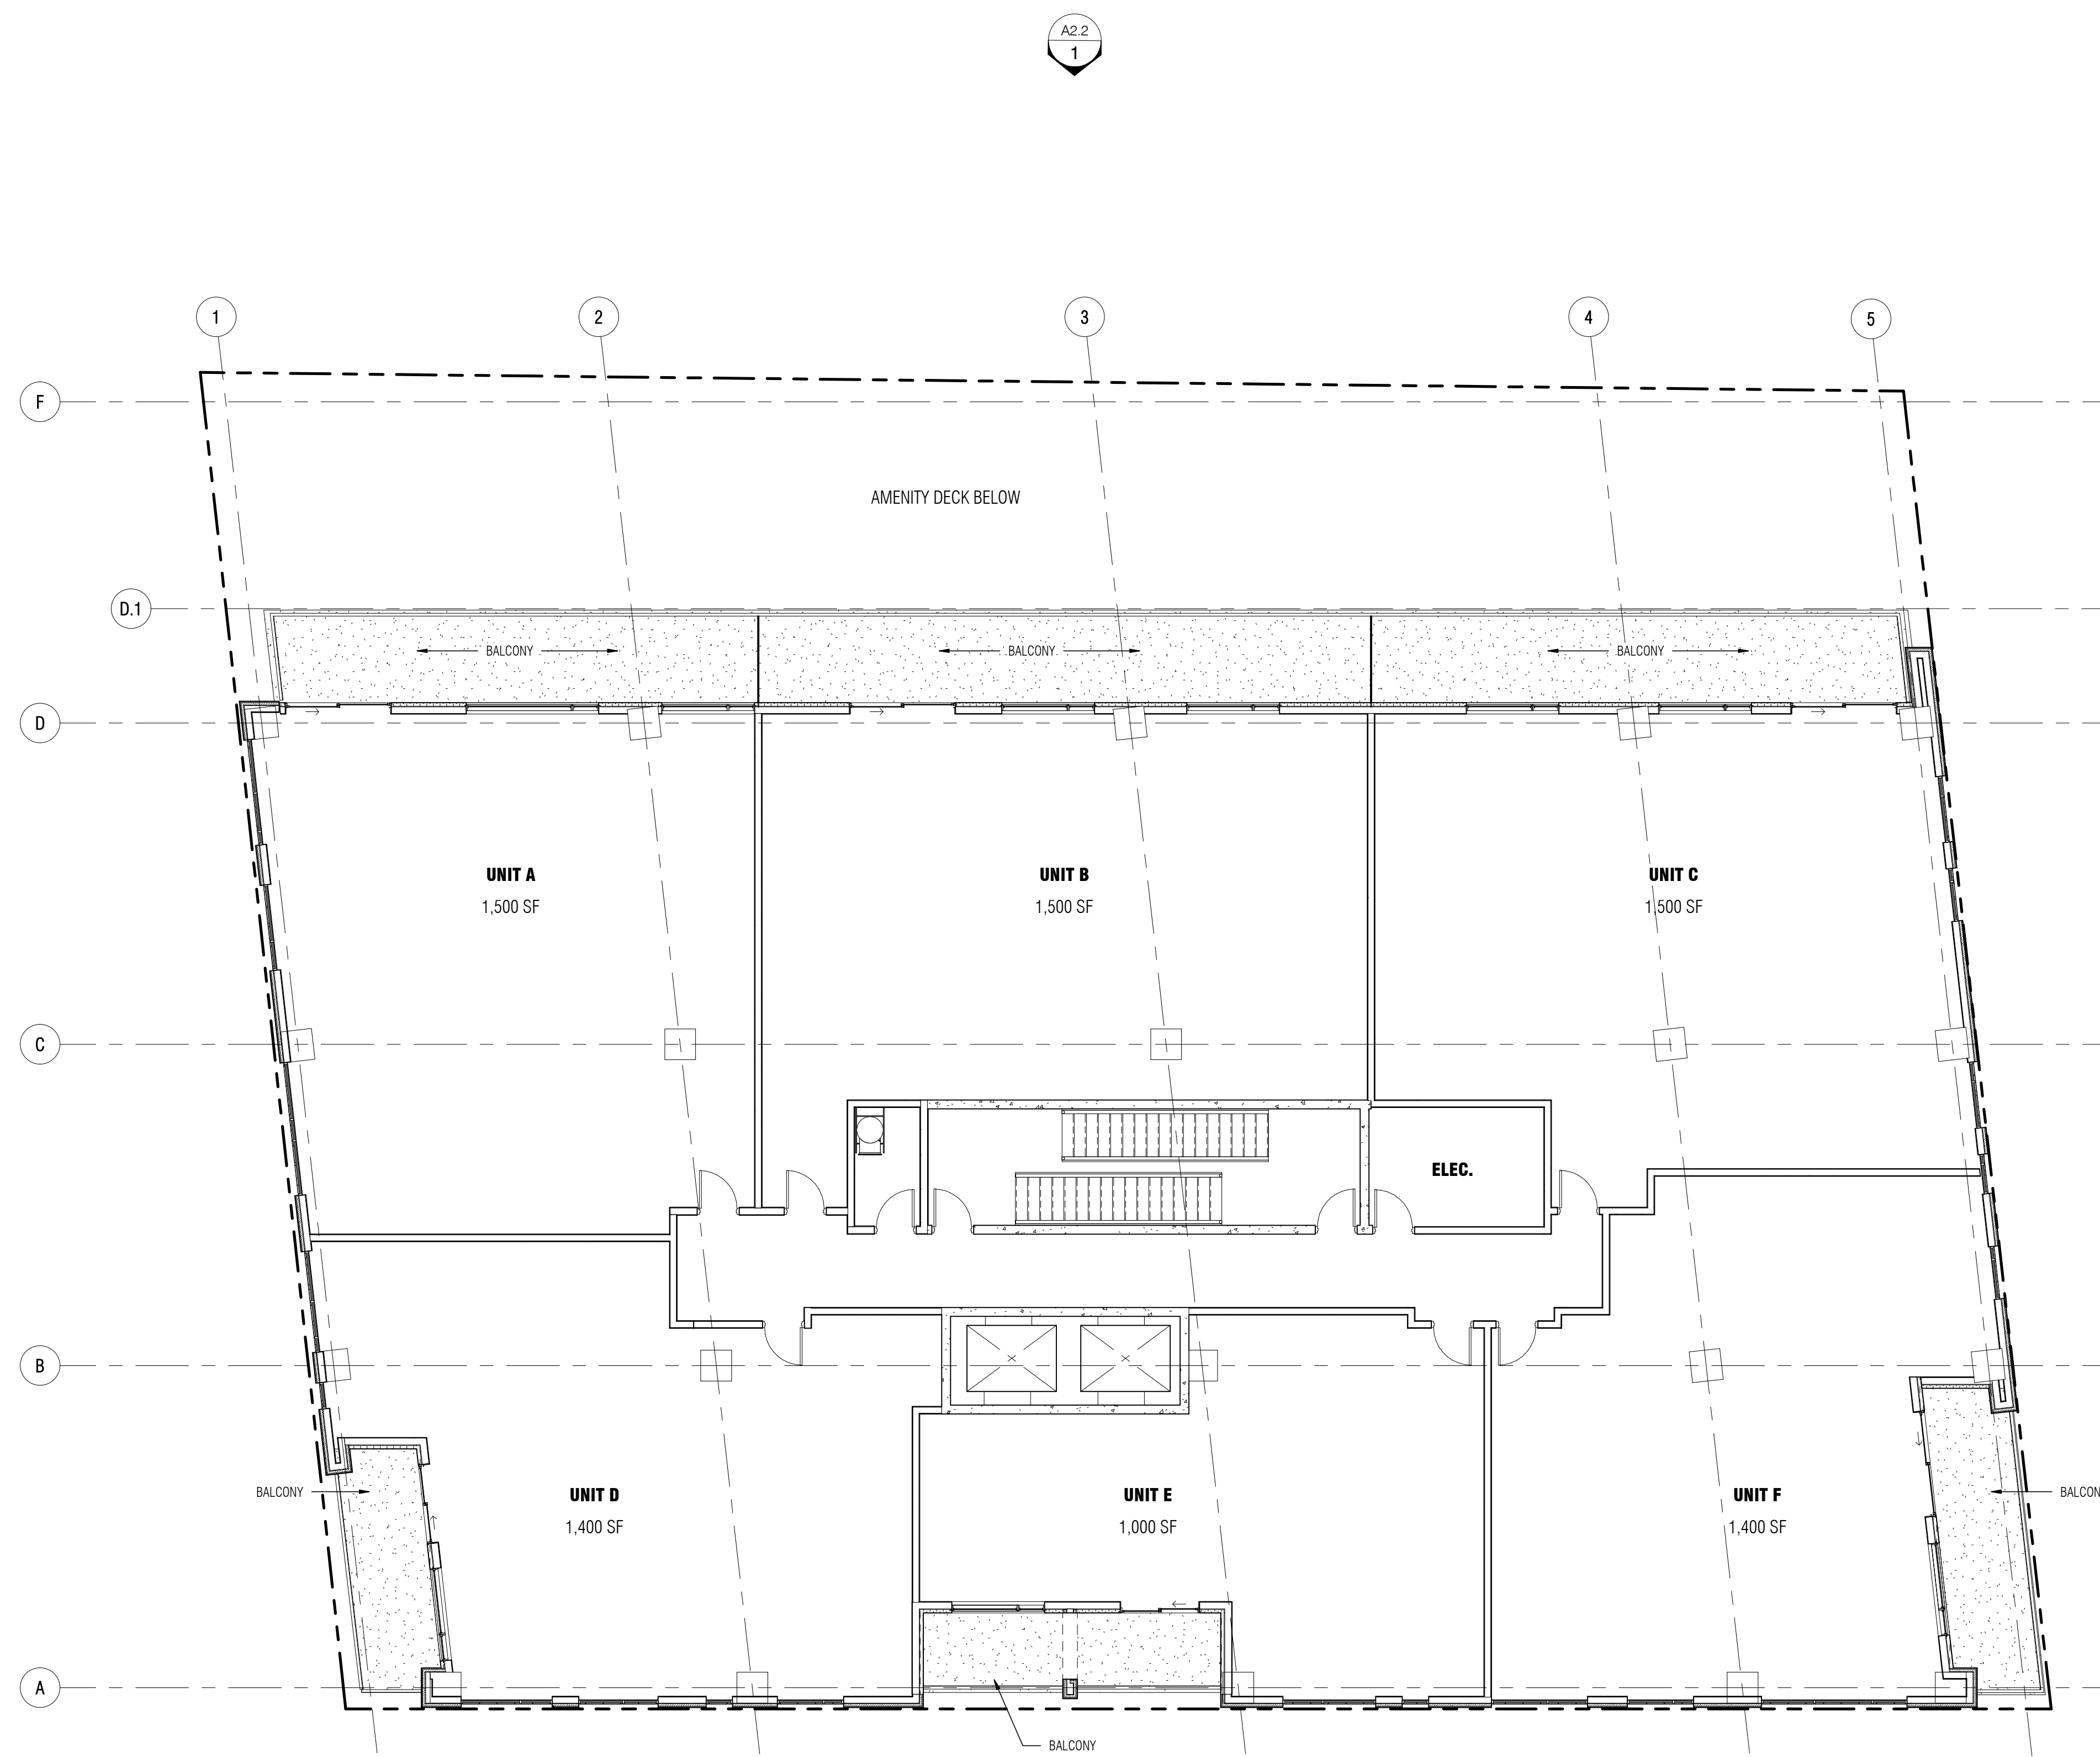

FL 15 -16
SCALE: 1/8" = 1'-0"

NO.	DESCRIPTION	DATE
	ISSUE	

Drawn	MK	<input checked="" type="checkbox"/> PRELIMINARY
Checked	PW	<input type="checkbox"/> CONSTRUCTION
Approved	PW	<input type="checkbox"/> RECORD
		<input type="checkbox"/> Do not scale Use figured dimensions only


PROJECT TITLE	CHATHAM ST. WEST CONDOS
	696 CHATHAM ST. WEST, WINDSOR ONTARIO
SHEET TITLE	CONCEPT 15TH & 16TH FLOOR

JOB NUMBER	21-170
SHEET NUMBER	A1.6
	1/9/2023 9:27:02 AM

C:\Users\baard\OneDrive - Baird + AE\Documents\21-170-Chatham St West Condos_Concept_15th_16th.fla



1 NORTH ELEVATION
 3/32" = 1'-0"

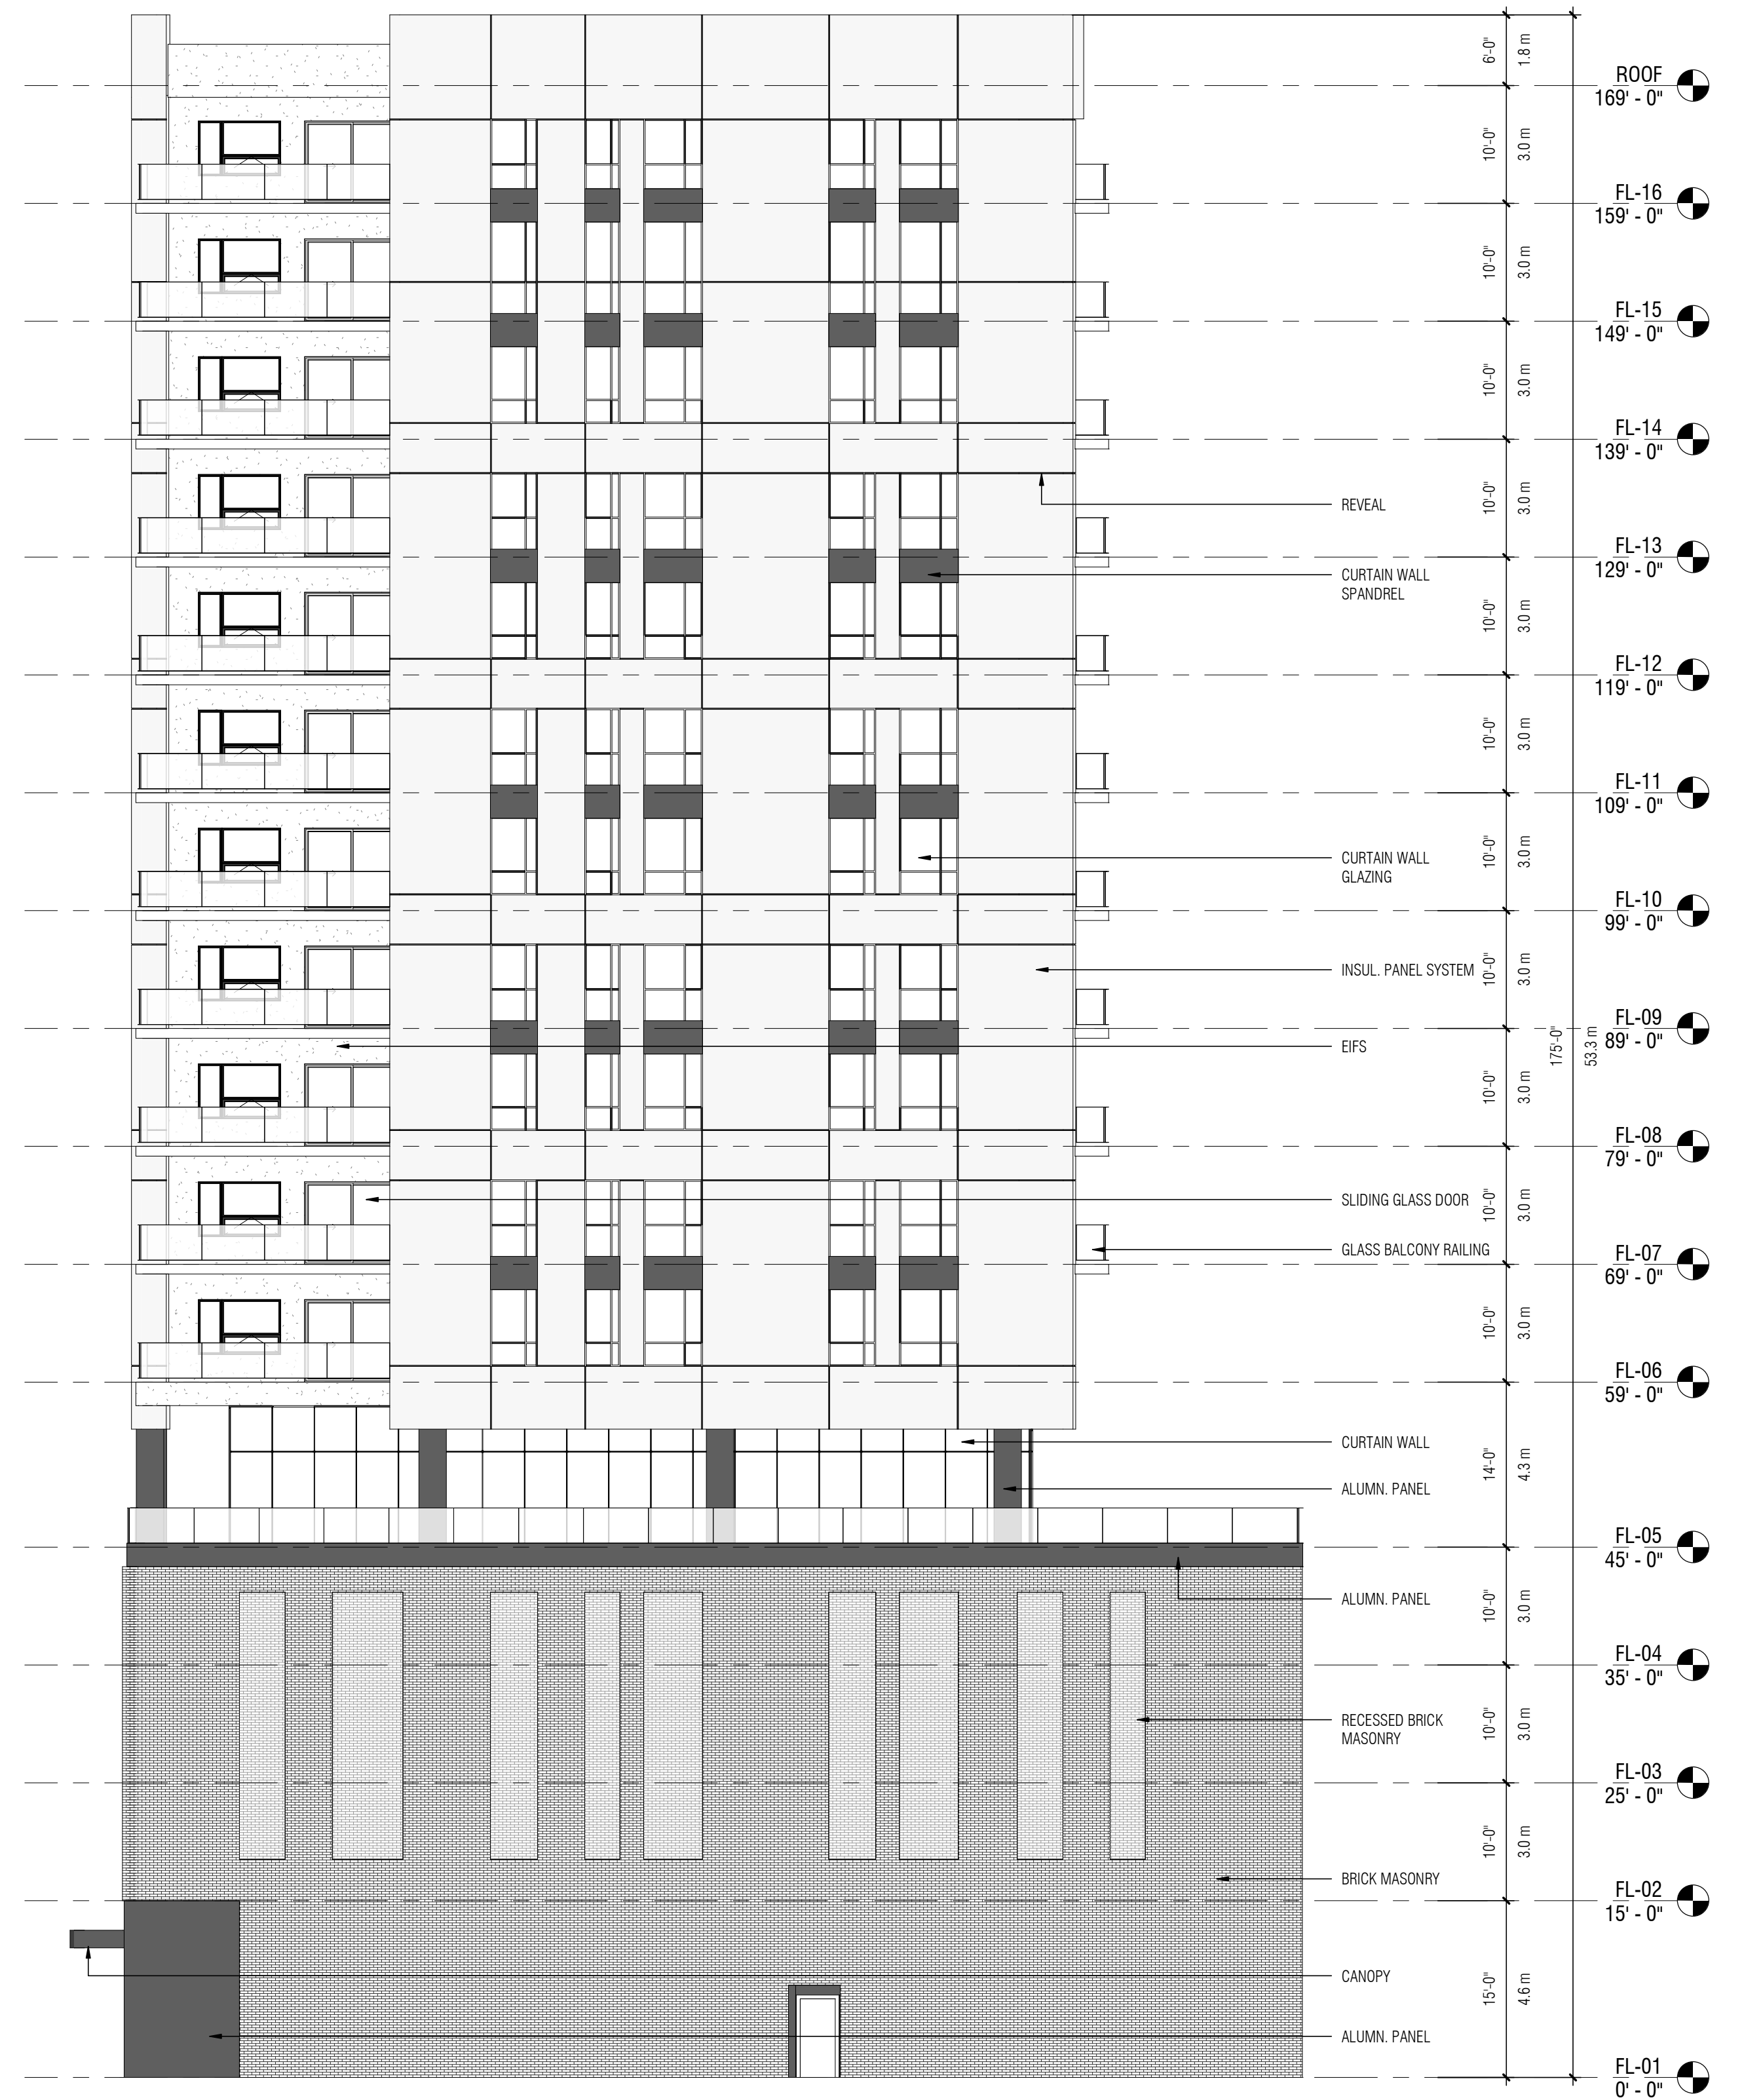

2 WEST ELEVATION
 3/32" = 1'-0"

NO.	DESCRIPTION	DATE
	ISSUE	

ISSUE

REAL

Drawn	BS	<input checked="" type="checkbox"/> PRELIMINARY
Checked		<input type="checkbox"/> CONSTRUCTION
Approved	PW	<input type="checkbox"/> RECORD
Approved	PW	<input type="checkbox"/> Do not scale Use figured dimensions only

PROJECT TITLE
CHATHAM ST. WEST CONDOS
 696 CHATHAM ST. WEST, WINDSOR ONTARIO

SHEET TITLE
CONCEPT ELEVATIONS


JOB NUMBER
 21-170

SHEET NUMBER
A2.1

1/9/2023 9:27:07 AM



1 SOUTH ELEVATION
 A1-102.2 3/32" = 1'-0"

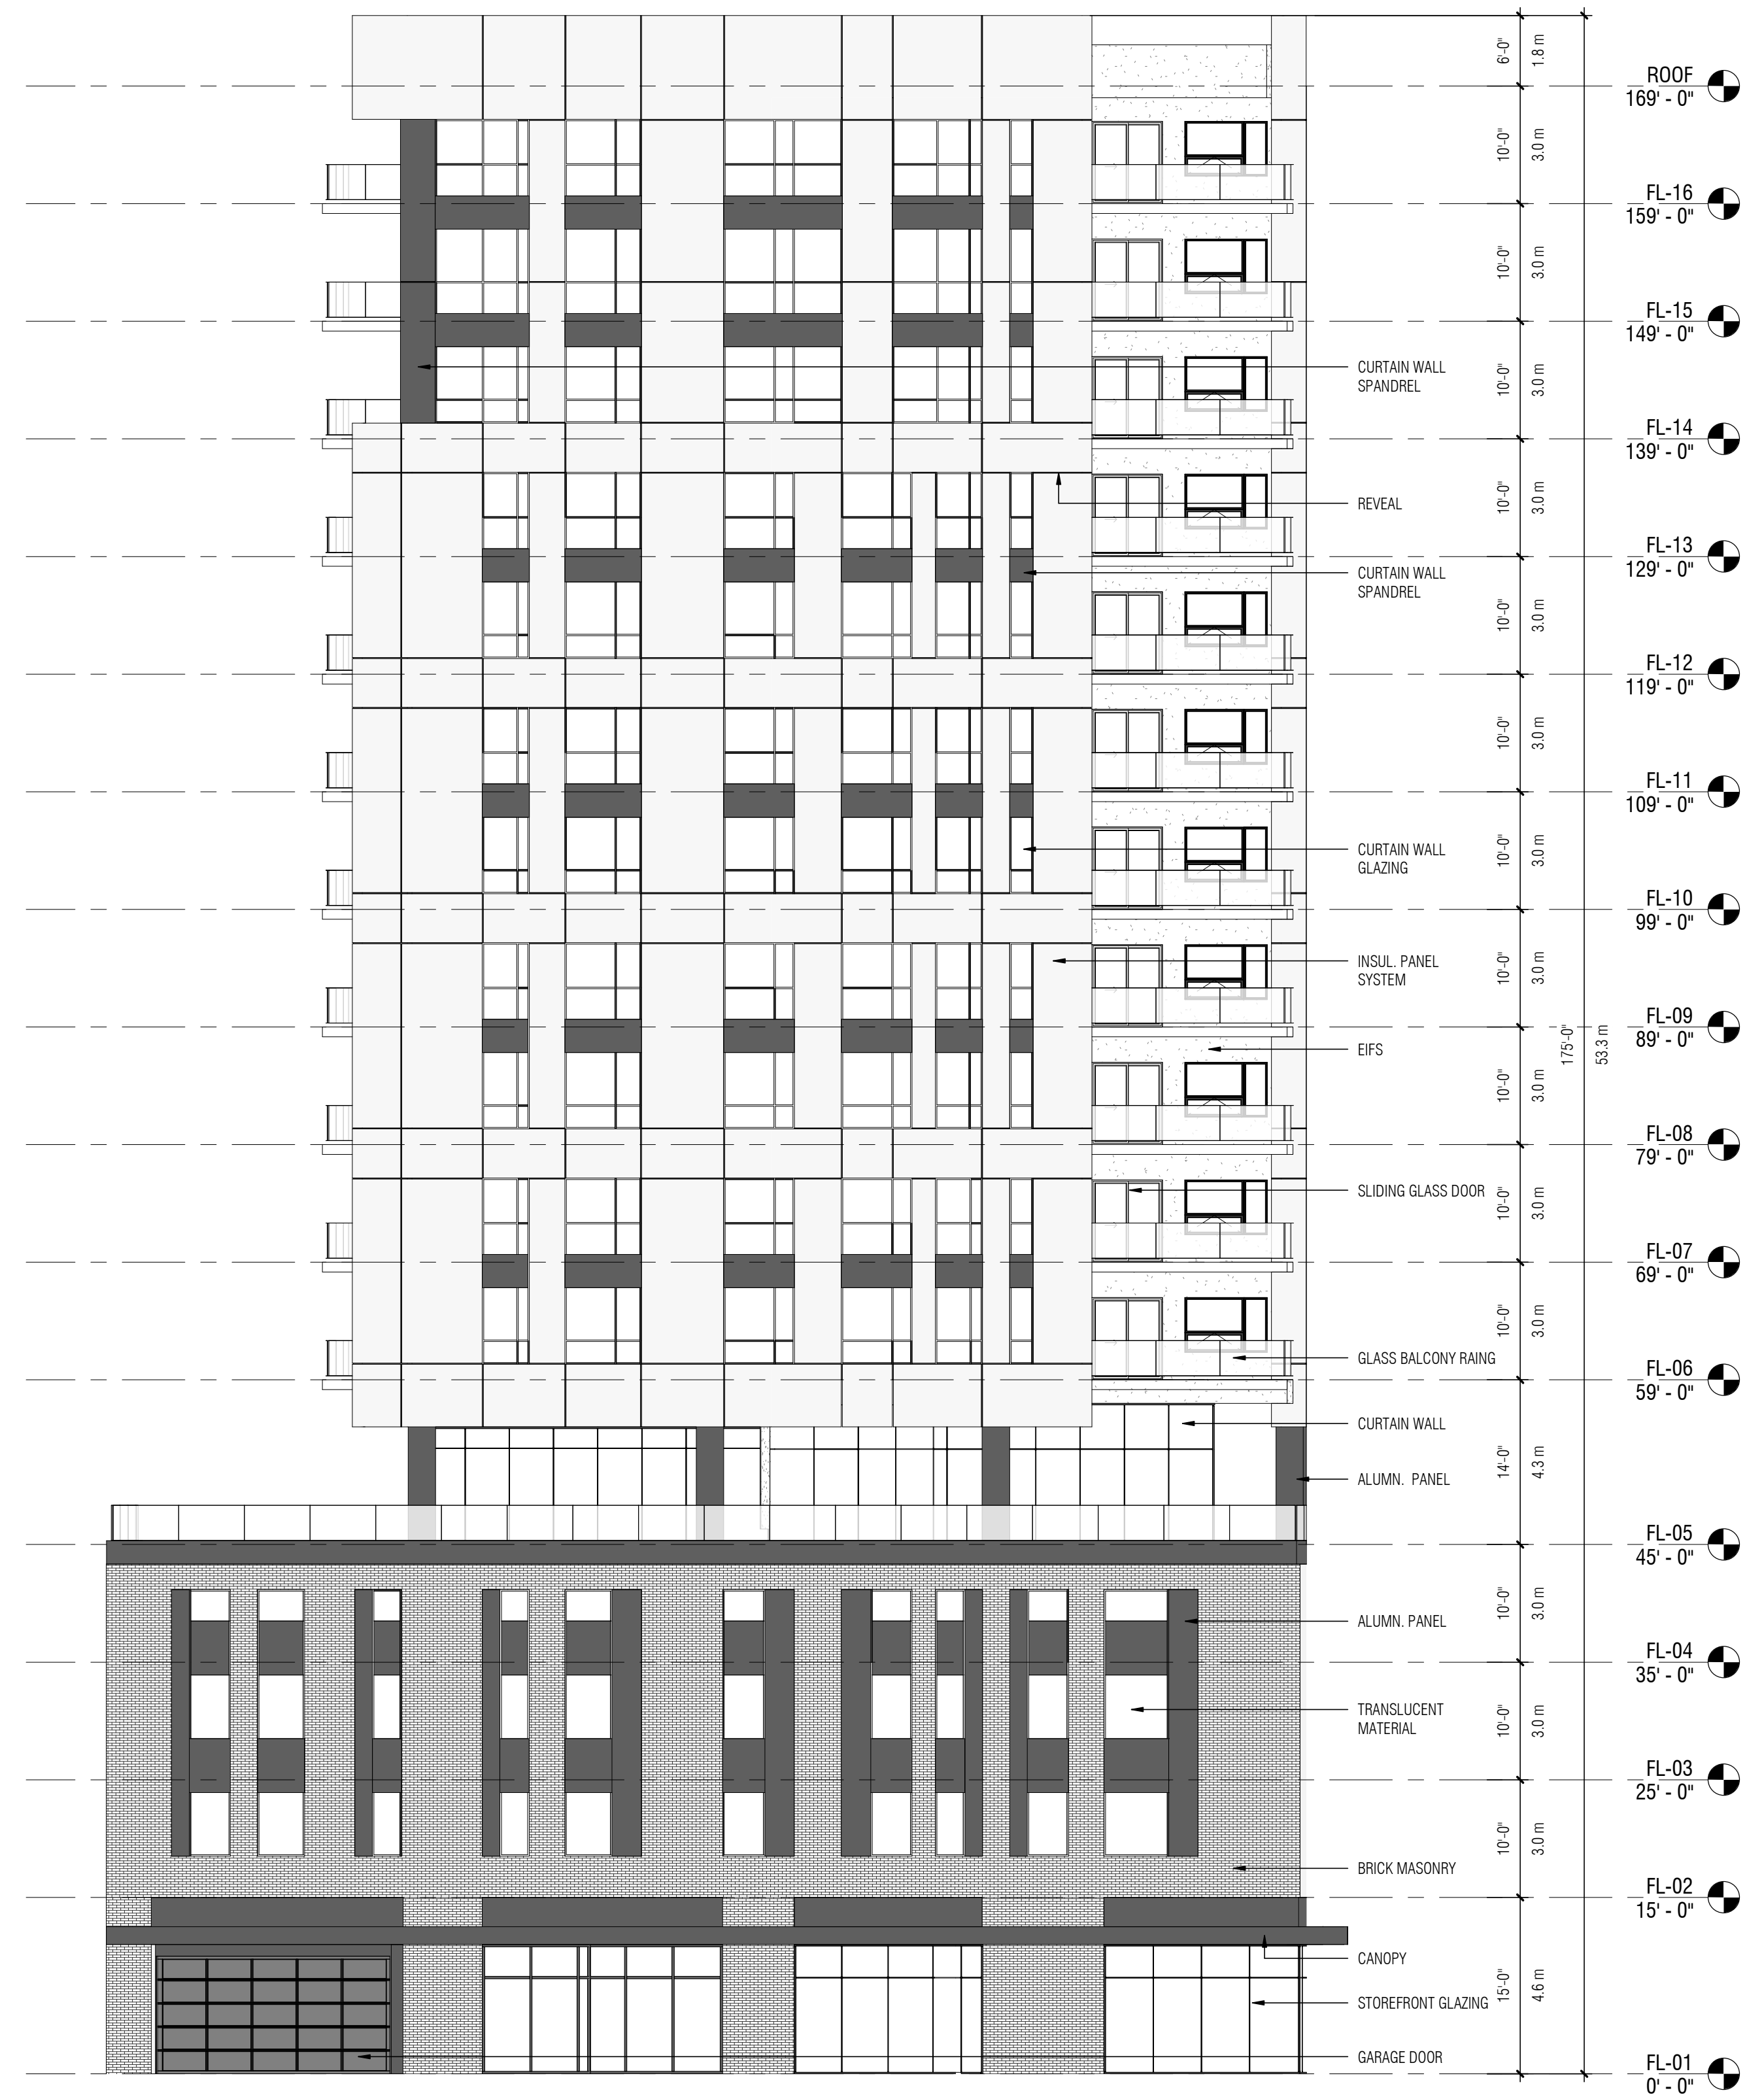

2 EAST ELEVATION
 A1-102.3 3/32" = 1'-0"

PRINTER / CONSULTANTS

NO.	DESCRIPTION	DATE
	ISSUE	

BSAL

Drawn	BS	<input checked="" type="checkbox"/> PRELIMINARY
Checked	PW	<input type="checkbox"/> CONSTRUCTION
Approved	PW	<input type="checkbox"/> RECORD
		<input type="checkbox"/> Do not scale Use figured dimensions only

PROJECT TITLE
CHATHAM ST. WEST CONDOS
 696 CHATHAM ST. WEST, WINDSOR ONTARIO

SHEET TITLE
CONCEPT ELEVATIONS

JOB NUMBER
 21-170

SHEET NUMBER
A2.2

1/9/2023 9:27:12 AM

C:\Users\baard\OneDrive - Baird + AE\Documents\21-170\Chatham St West Condos\A2.2\A2.2.dwg