





WINDSOR ONTARIO T 519.254.2600 F 519.254.2670

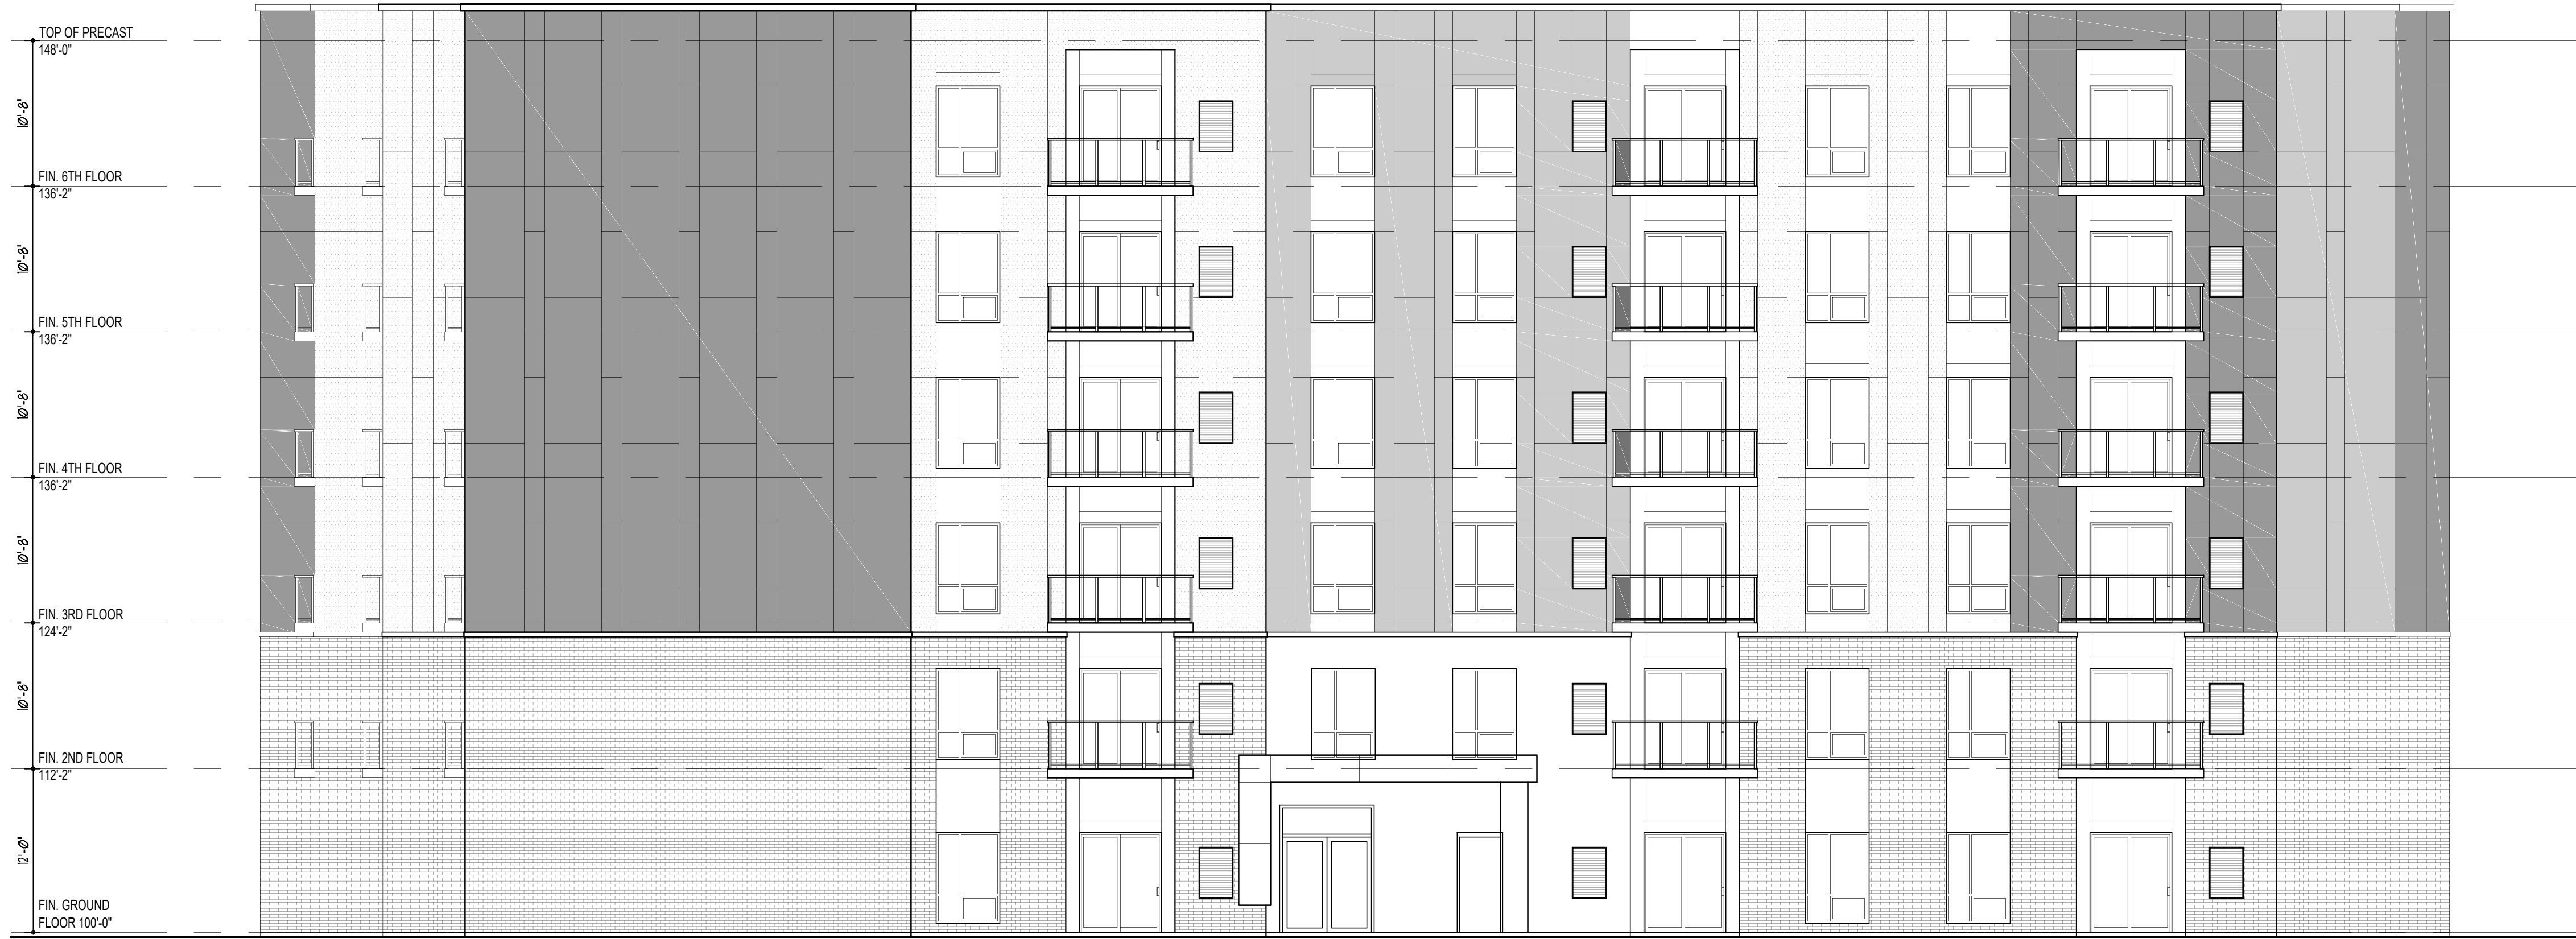

**PRELIMINARY NORTH ELEVATION**

SCALE: 1/8" = 1'-0"

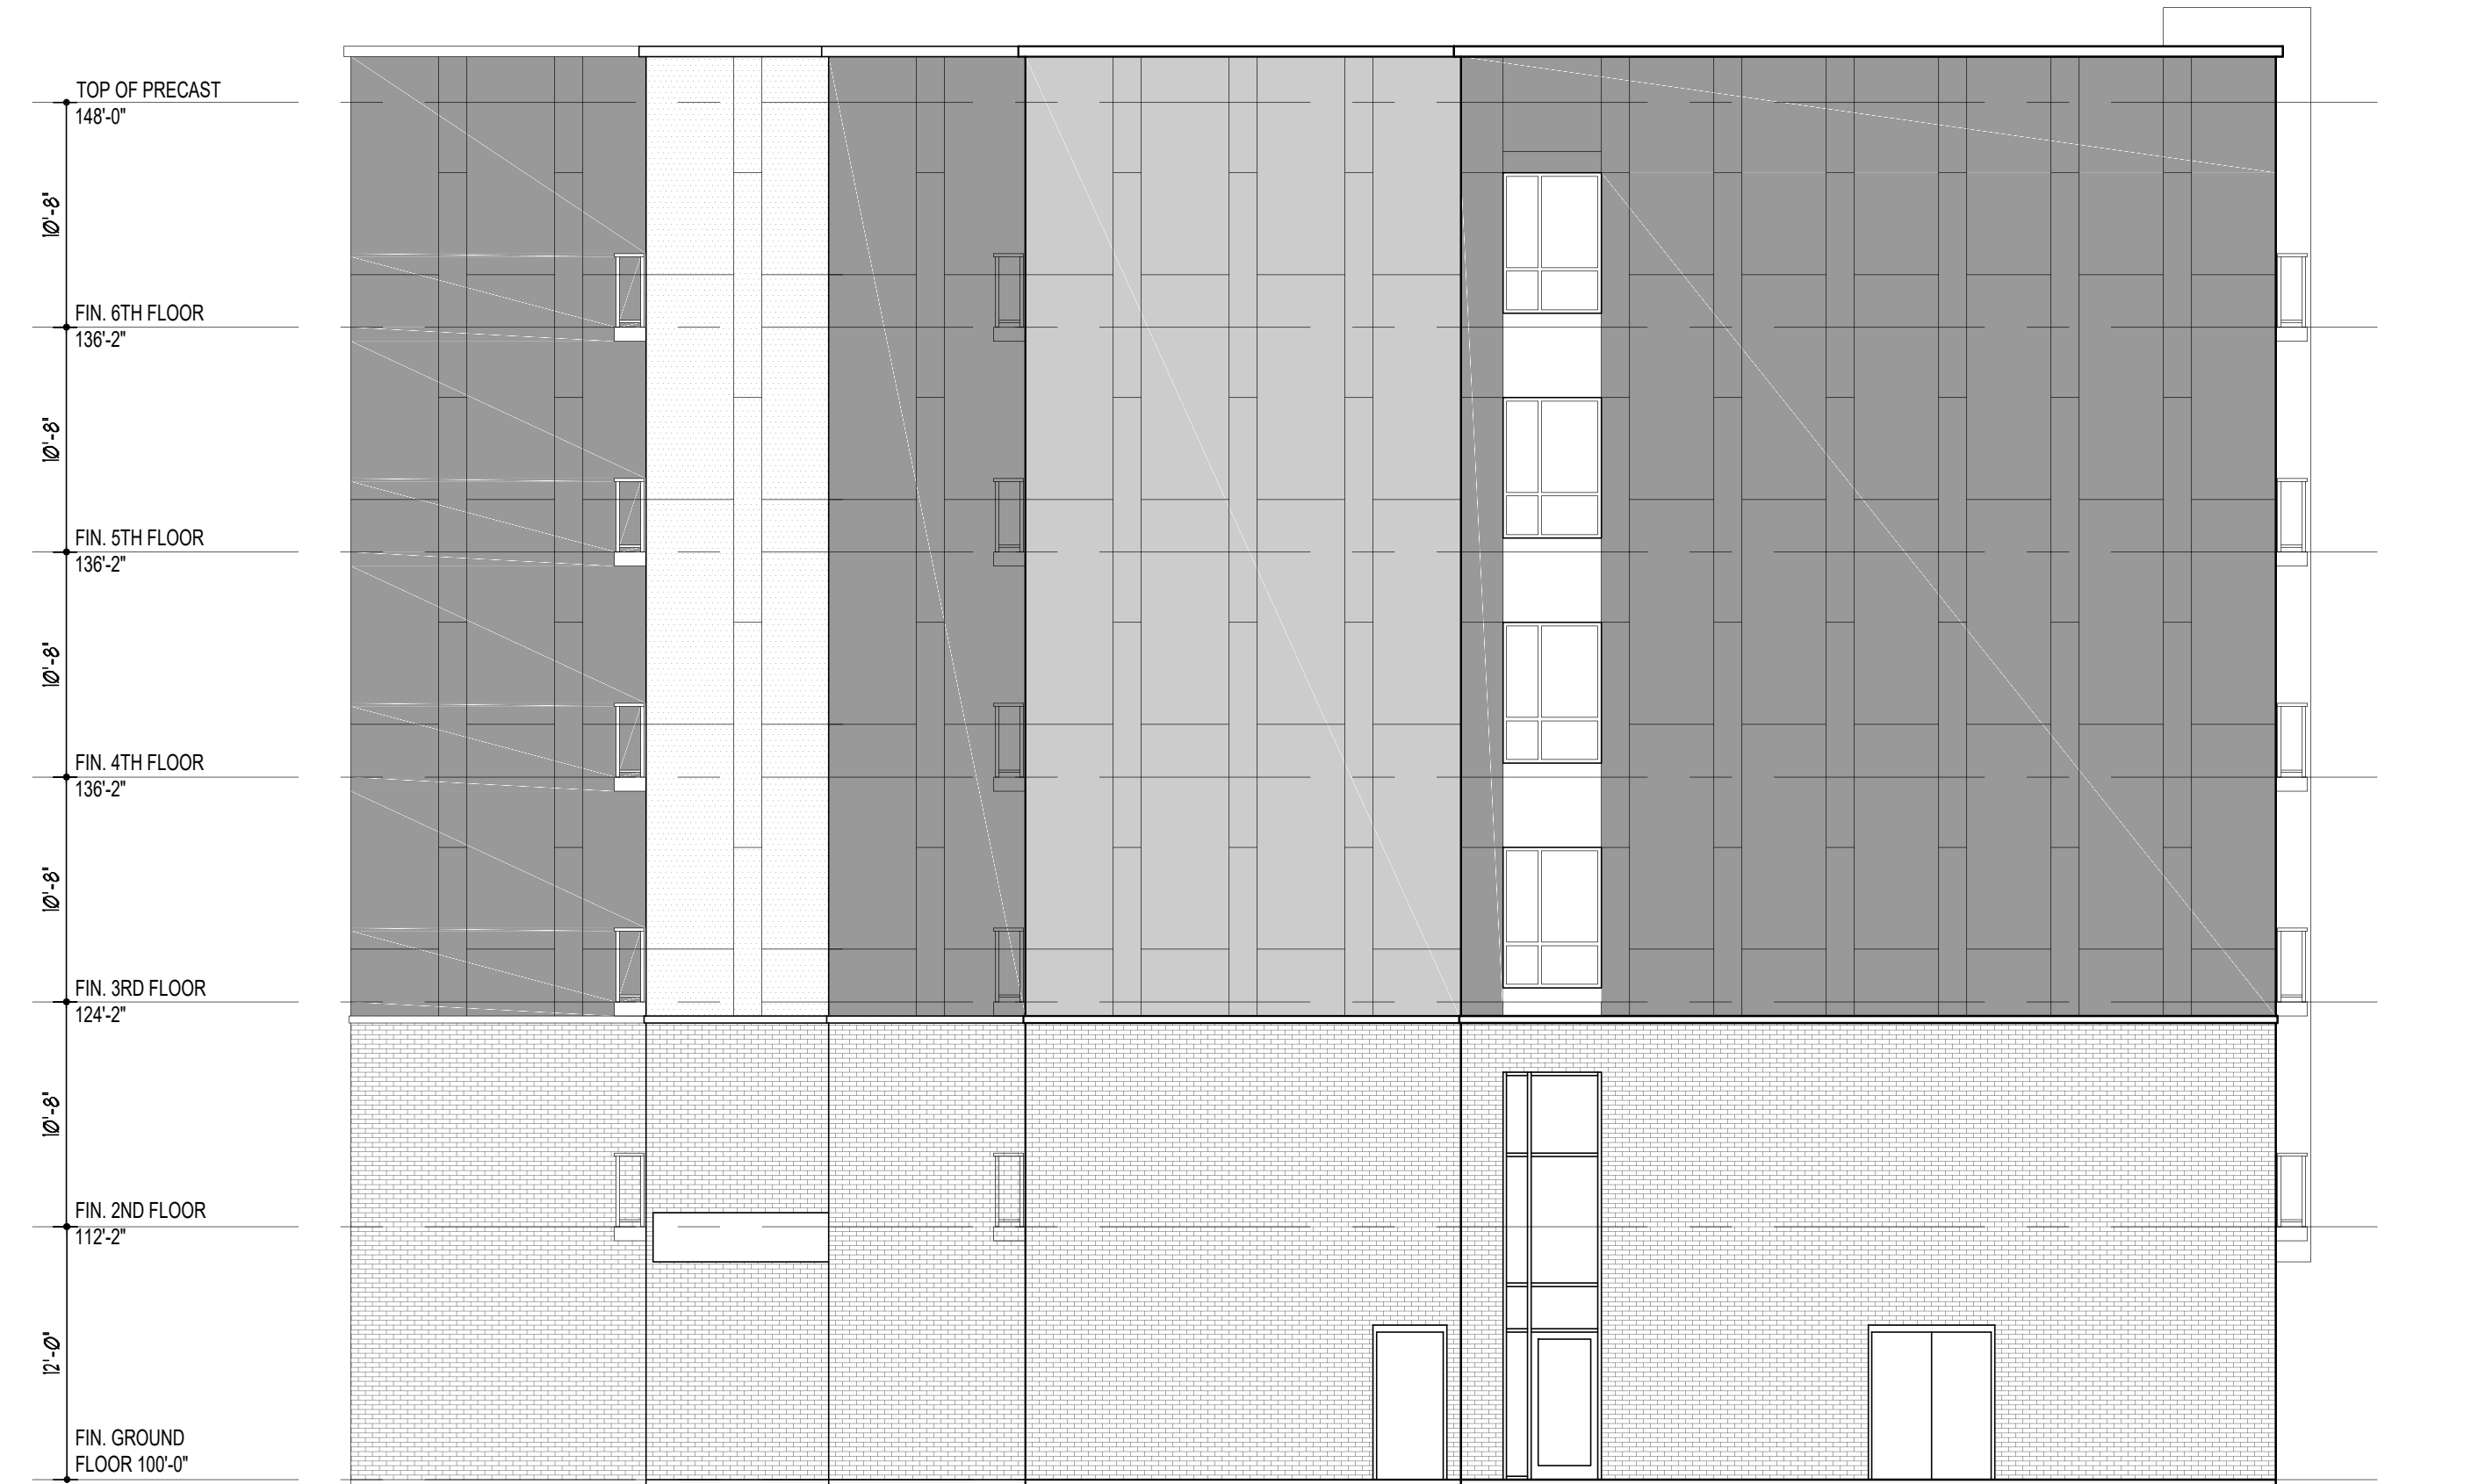

**PRELIMINARY EAST ELEVATION**

SCALE: 1/8" = 1'-0"

All drawings and related documents are the copyright property of the ARCHITECT and must be returned upon request. Reproduction of drawings and related documents in part or whole is forbidden without the ARCHITECT'S WRITTEN PERMISSION.

A. DETAIL NO.  
B. LOCATION SHEET  
C. DETAILED ON

ISSUE DATE ISSUED FOR

NOV. 22, 2023 PLANNING PRE-SUB 1  
FEB. 21, 2024 PLANNING PRE-SUB 2

PROJECT

**APARTMENT**  
FOR  
CABOTO CLUB

WINDSOR ONTARIO

DRAWING TITLE

**PRELIMINARY  
ELEVATIONS**

DRAWING DATE:

DRAWN BY:

CHECKED BY:

SCALE: AS SHOWN DRAWING NO.:

JOB FILE NO.:

**22108 A-400**