



**UNIT COUNTS**

<b>1ST FLOOR</b>	- 1	3 BEDROOM (1,300 S.F.)
(11 UNITS)	- 6	2 BEDROOM (1,000 S.F.)
	- 4	1 BEDROOM (750 S.F.)
<b>2ND FLOOR</b>	- 2	3 BEDROOM (1,300 S.F.)
(15 UNITS)	- 9	2 BEDROOM (1,000 S.F.)
	- 4	1 BEDROOM (750 S.F.)
<b>3RD FLOOR</b>	- 2	3 BEDROOM (1,300 S.F.)
(15 UNITS)	- 9	2 BEDROOM (1,000 S.F.)
	- 4	1 BEDROOM (750 S.F.)
<b>4TH FLOOR</b>	- 2	3 BEDROOM (1,300 S.F.)
(15 UNITS)	- 9	2 BEDROOM (1,000 S.F.)
	- 4	1 BEDROOM (750 S.F.)
<b>5TH FLOOR</b>	- 2	3 BEDROOM (1,300 S.F.)
(15 UNITS)	- 9	2 BEDROOM (1,000 S.F.)
	- 4	1 BEDROOM (750 S.F.)
<b>6TH FLOOR</b>	- 2	3 BEDROOM (1,300 S.F.)
(15 UNITS)	- 9	2 BEDROOM (1,000 S.F.)
	- 4	1 BEDROOM (750 S.F.)
<b>TOTAL</b>	- 11	3 BEDROOM
	- 51	2 BEDROOM
	- 24	1 BEDROOM
	=	86 UNITS

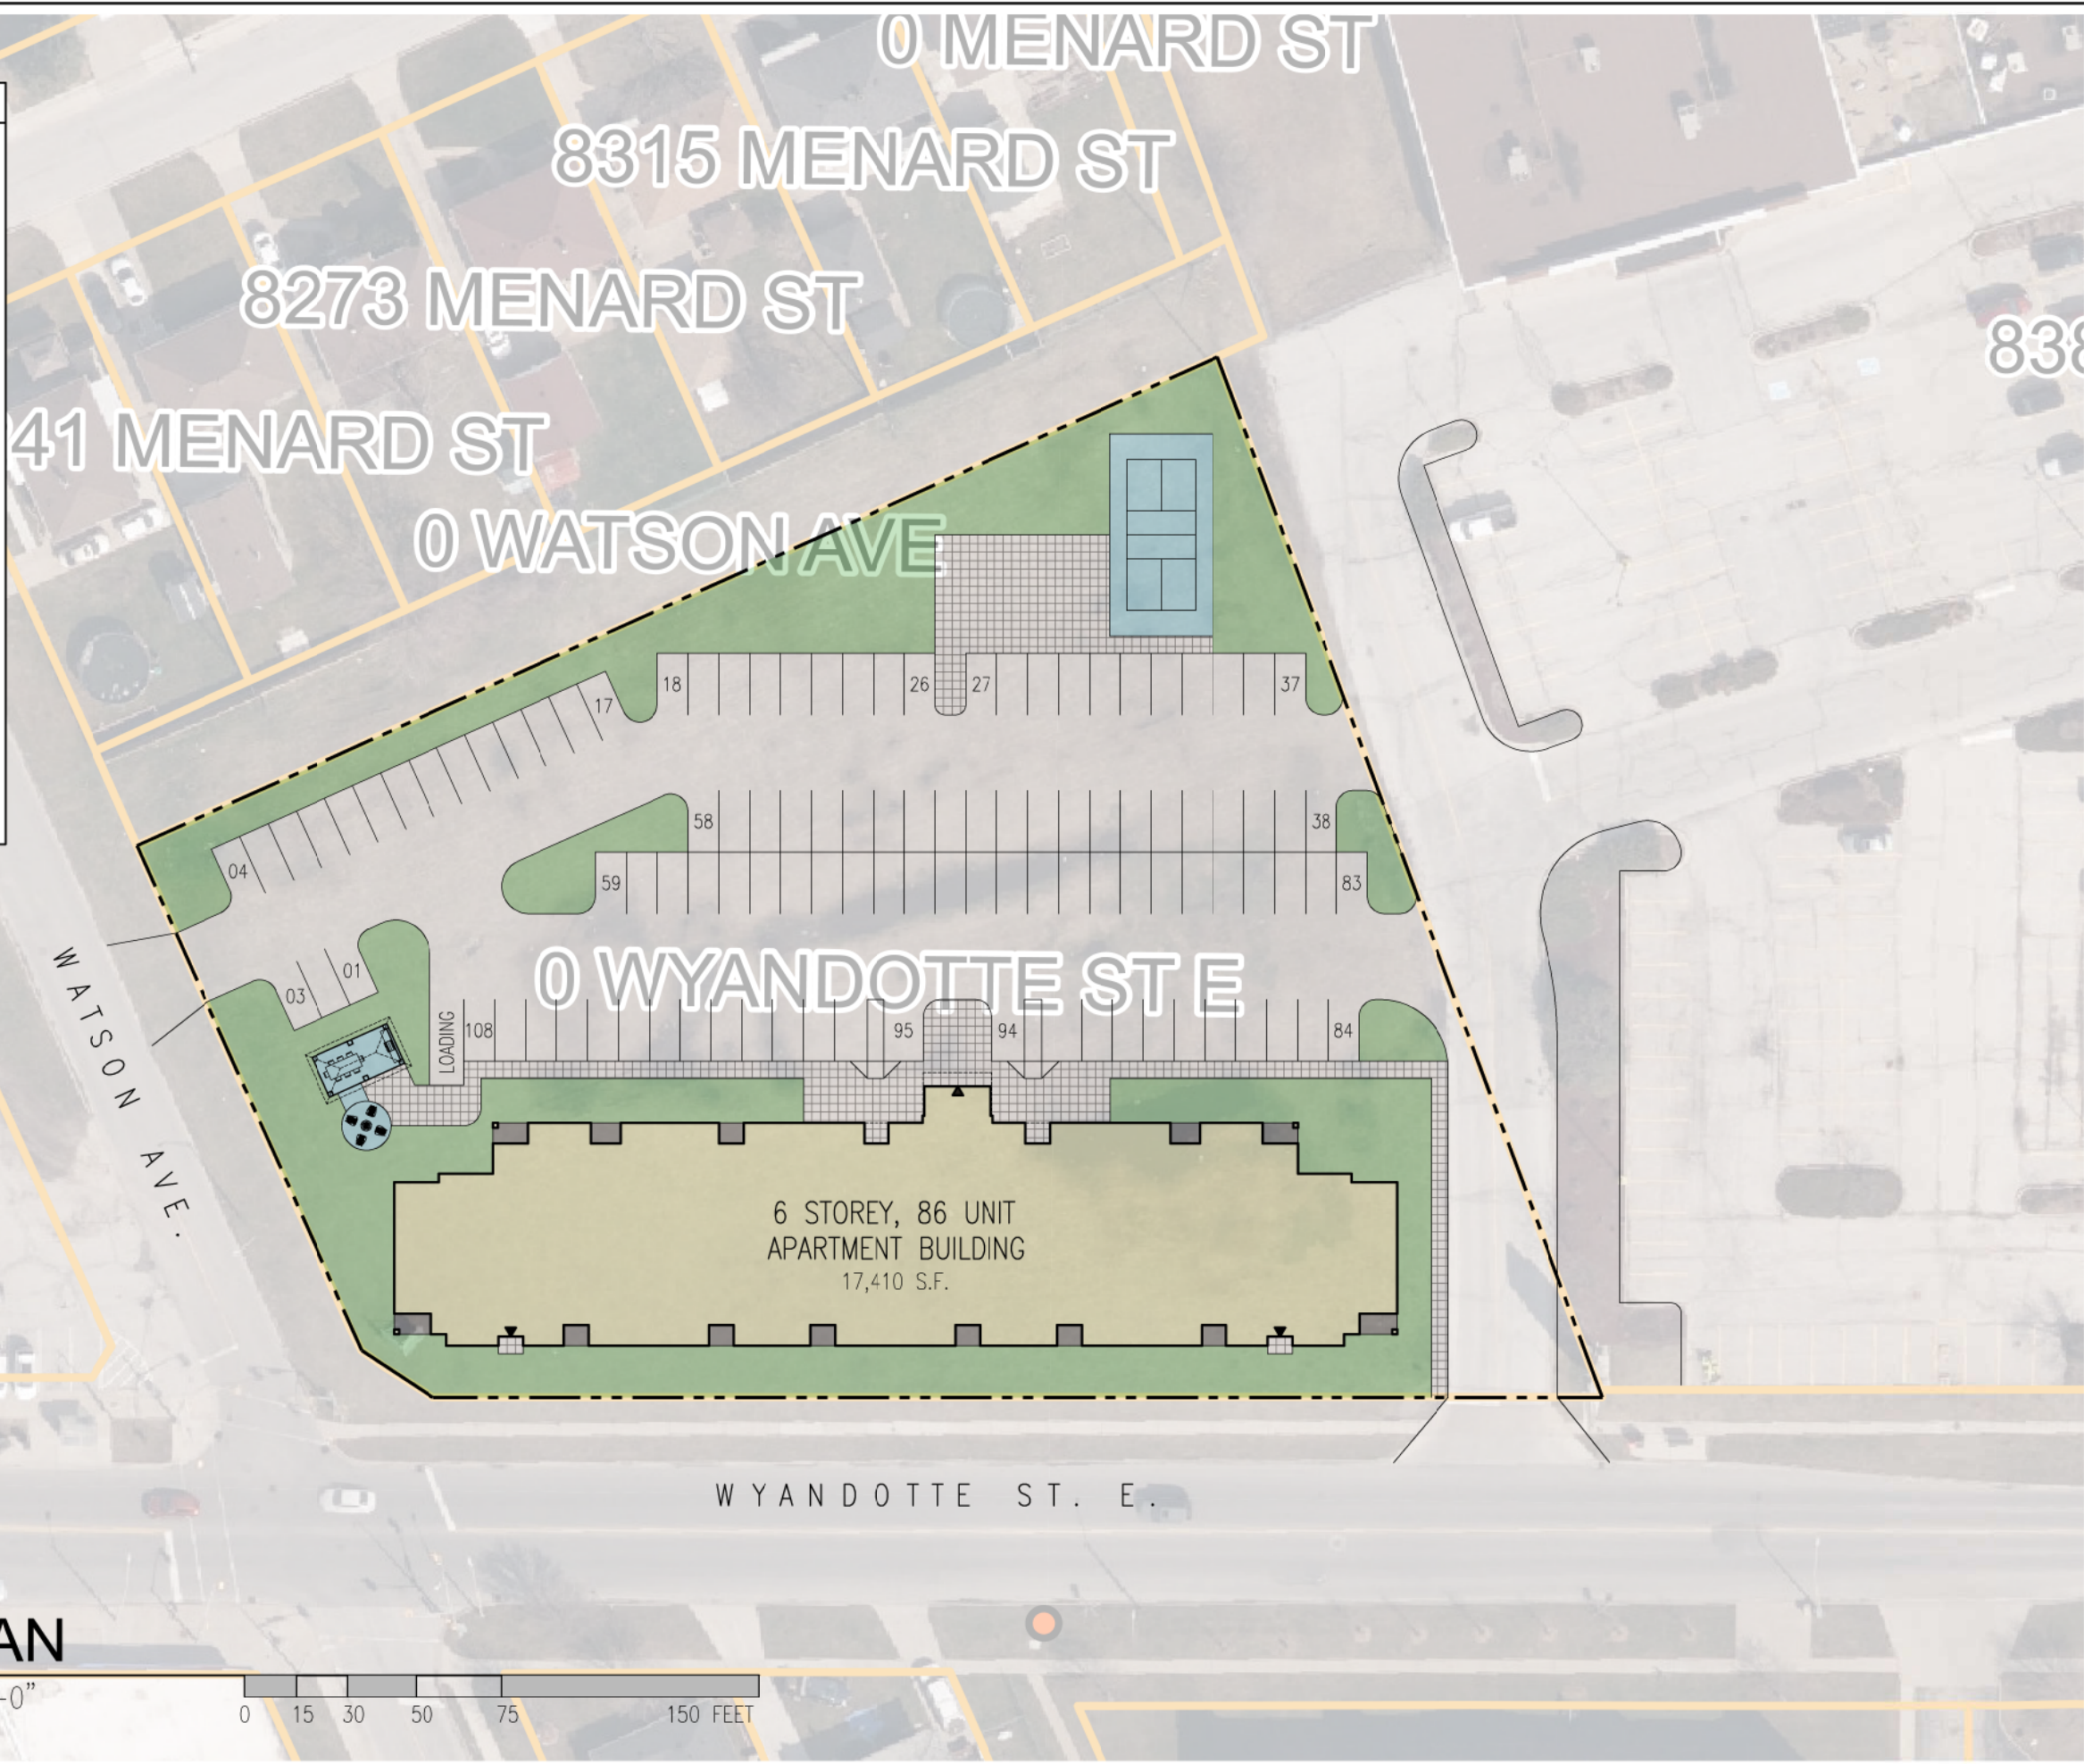

**SITE PLAN**

SCALE : 1" = 50'-0"

 


date:	MAY 06, 2024
comm. no.:	2024-083
dwg. no.:	A1.0

title:	SITE PLAN
drawn by:	JT
checked by:	SMB

project:	PROPOSED 6-STORY APARTMENT BUILDING WYANDOTTE AND WATSON, WINDSOR ON
client:	JASON BAKER



1670 mercer street  
windsor ontario canada n8x 3p7  
ph 519.254.3430 fax 519.254.3642  
email: info@aba-architect.ca www.aba-architect.ca



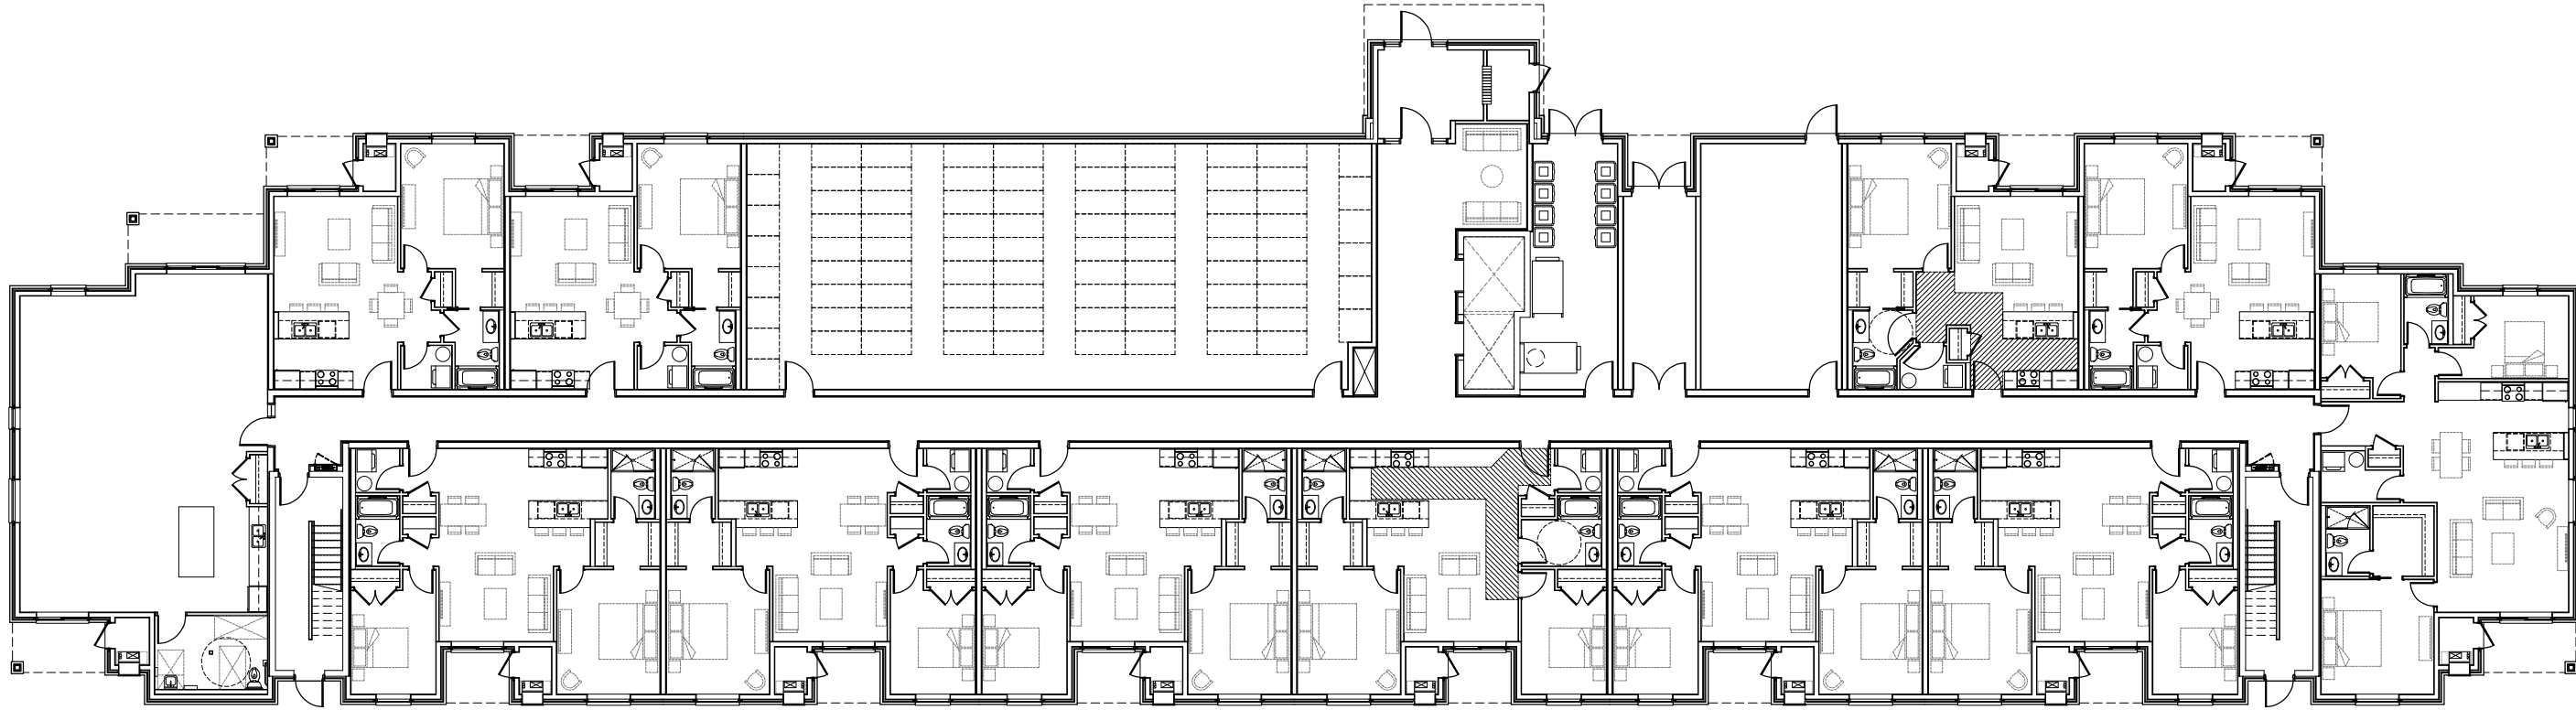


# FIRST FLOOR PLAN

SCALE : 1" = 20'-0"

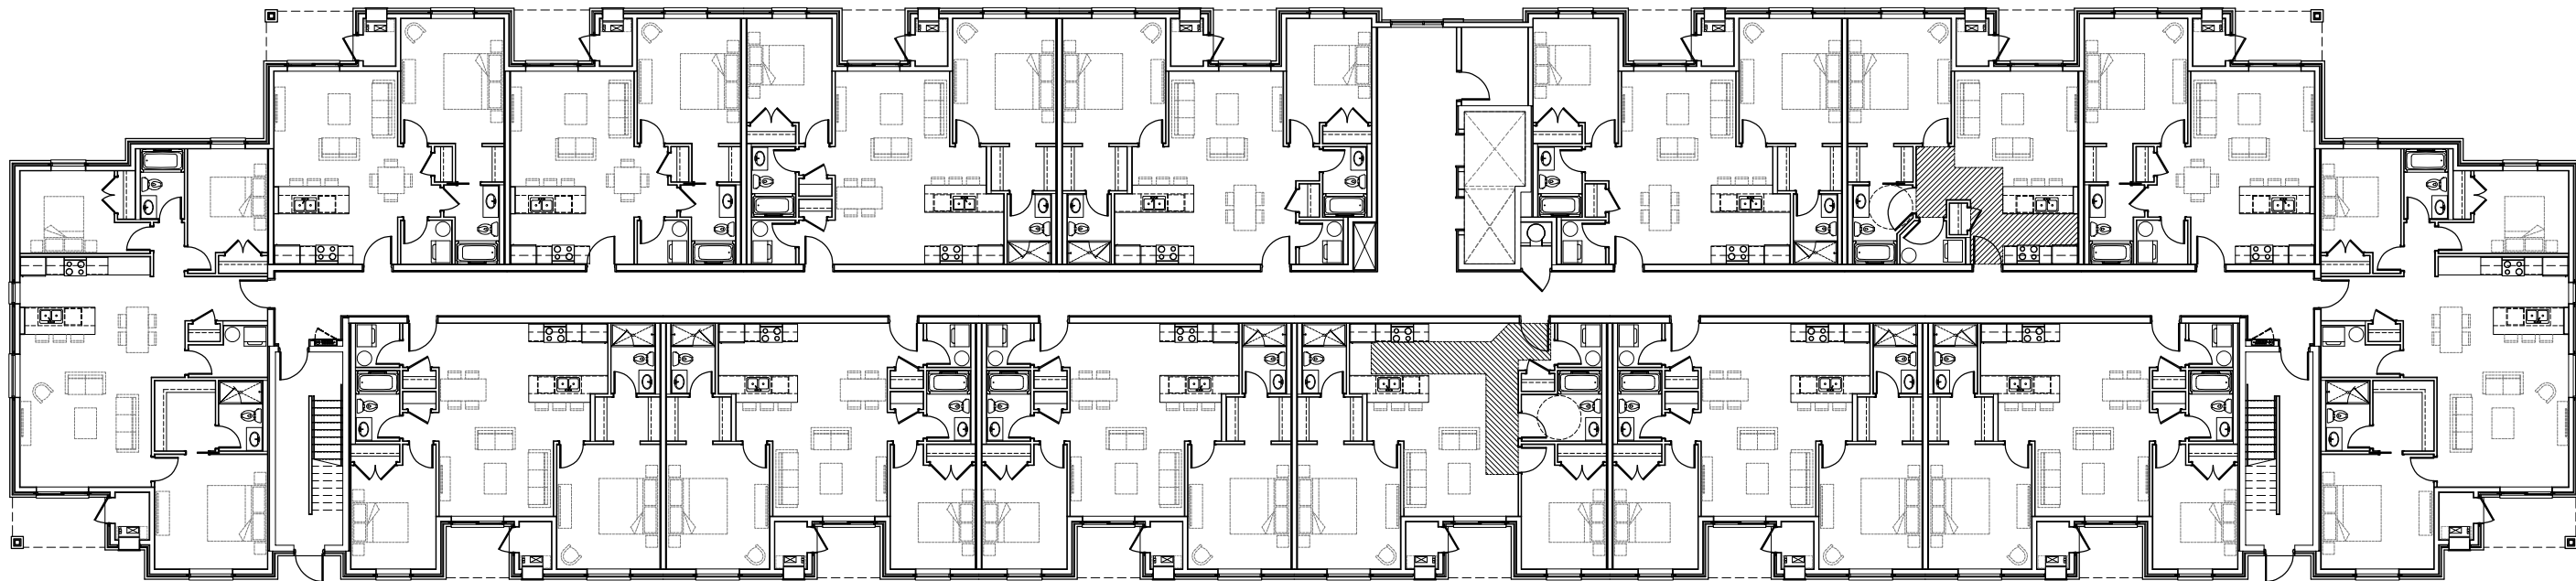 

# TYP. FLOOR PLAN - 2ND THRU 6TH

SCALE : 1" = 20'-0"

 

**architectural**  
**design**  
**associates**

1670 mercer street  
windsor ontario canada n8x 3p7  
ph 519 254 3430 fax 519 254 3642  
email: info@adarchitect.ca www.adarchitect.ca

project: PROPOSED 6-STORY APARTMENT BUILDING  
WYANDOTTE AND WATSON, WINDSOR ON  
client: JASON BAKER

title: FLOOR PLANS  
drawn by: JT  
checked by: SMB

date: MAY 06, 2024  
comm. no.: 2024-083  
dwg. no.: A1.1