




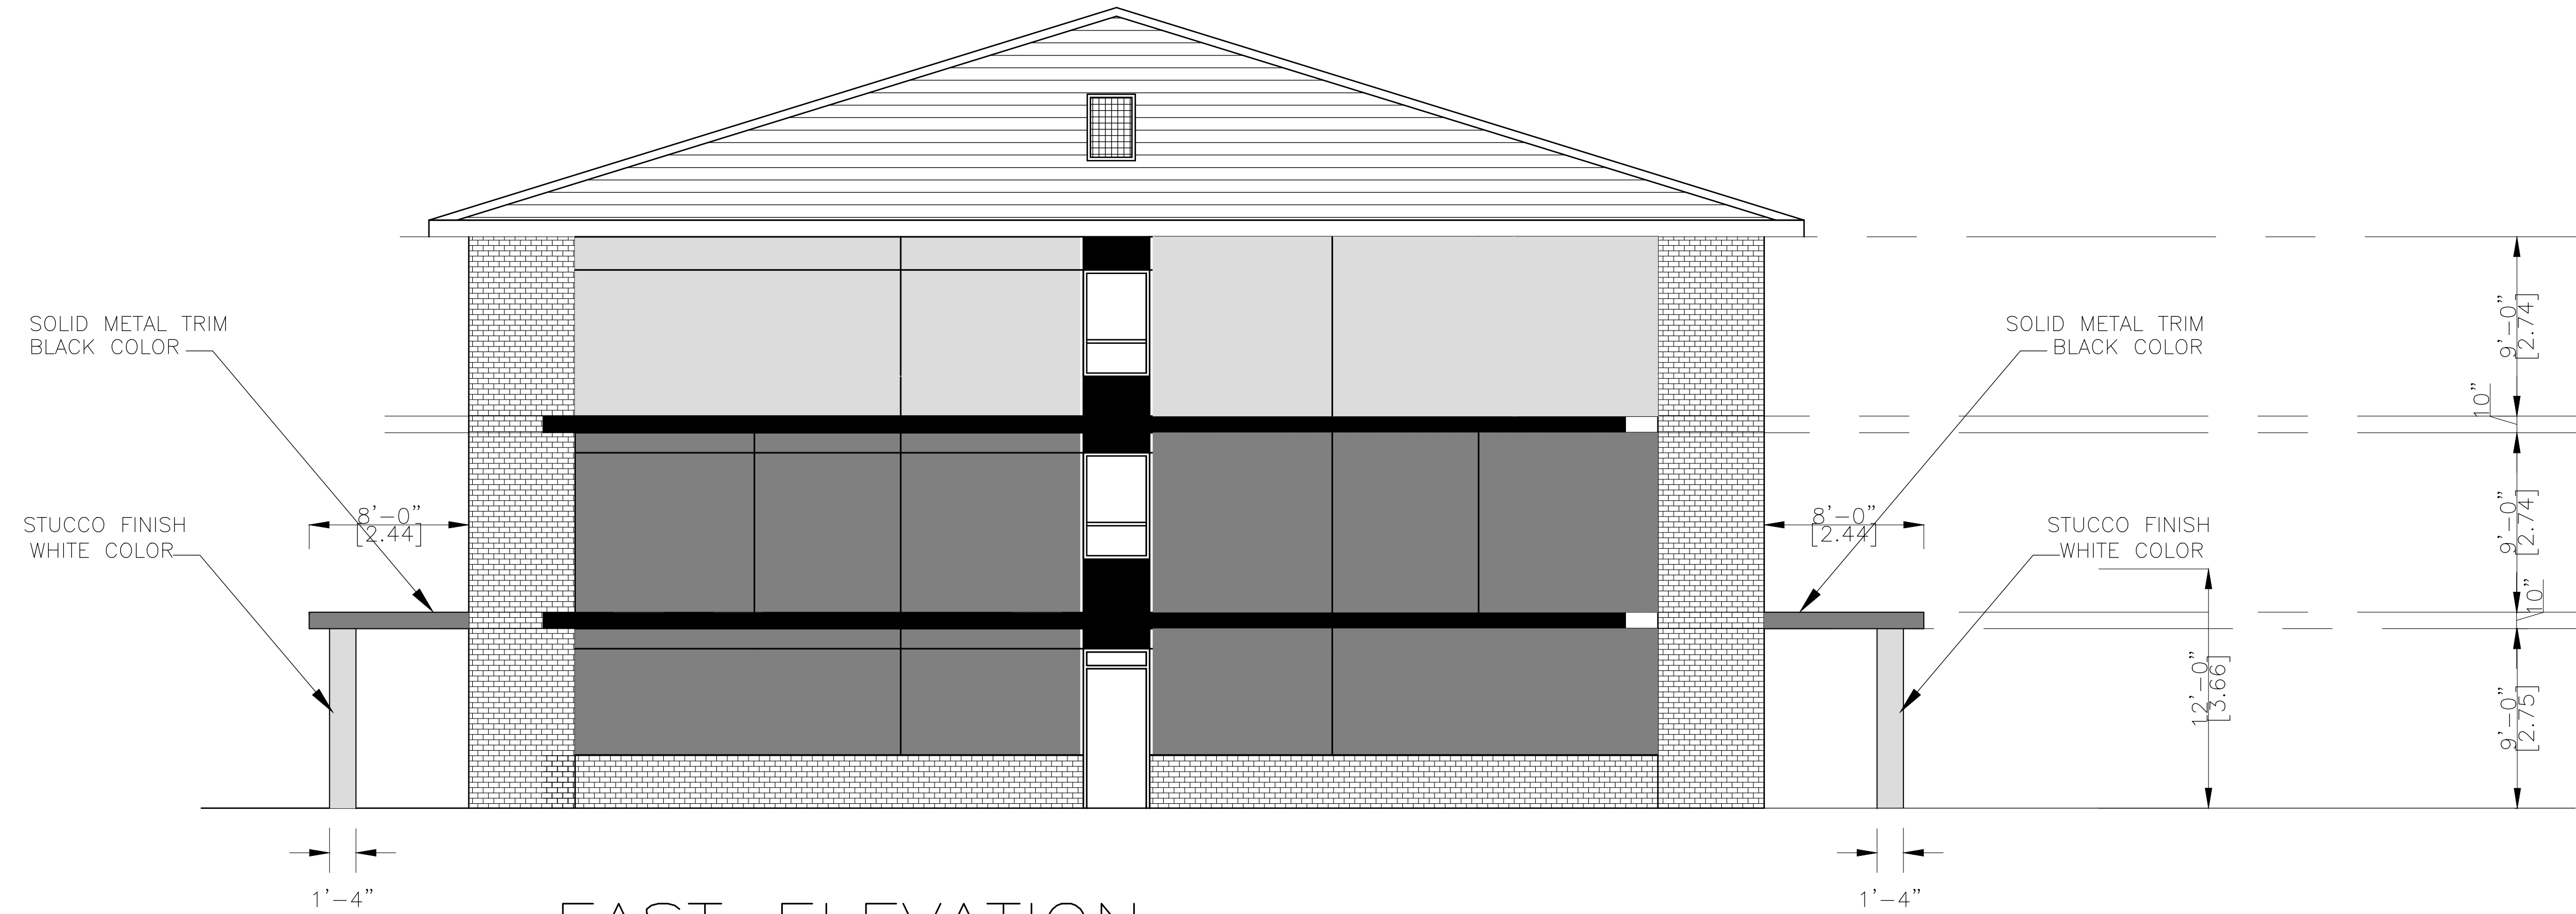

EAST ELEVATION
SCALE: 3/16" = 1'-0"

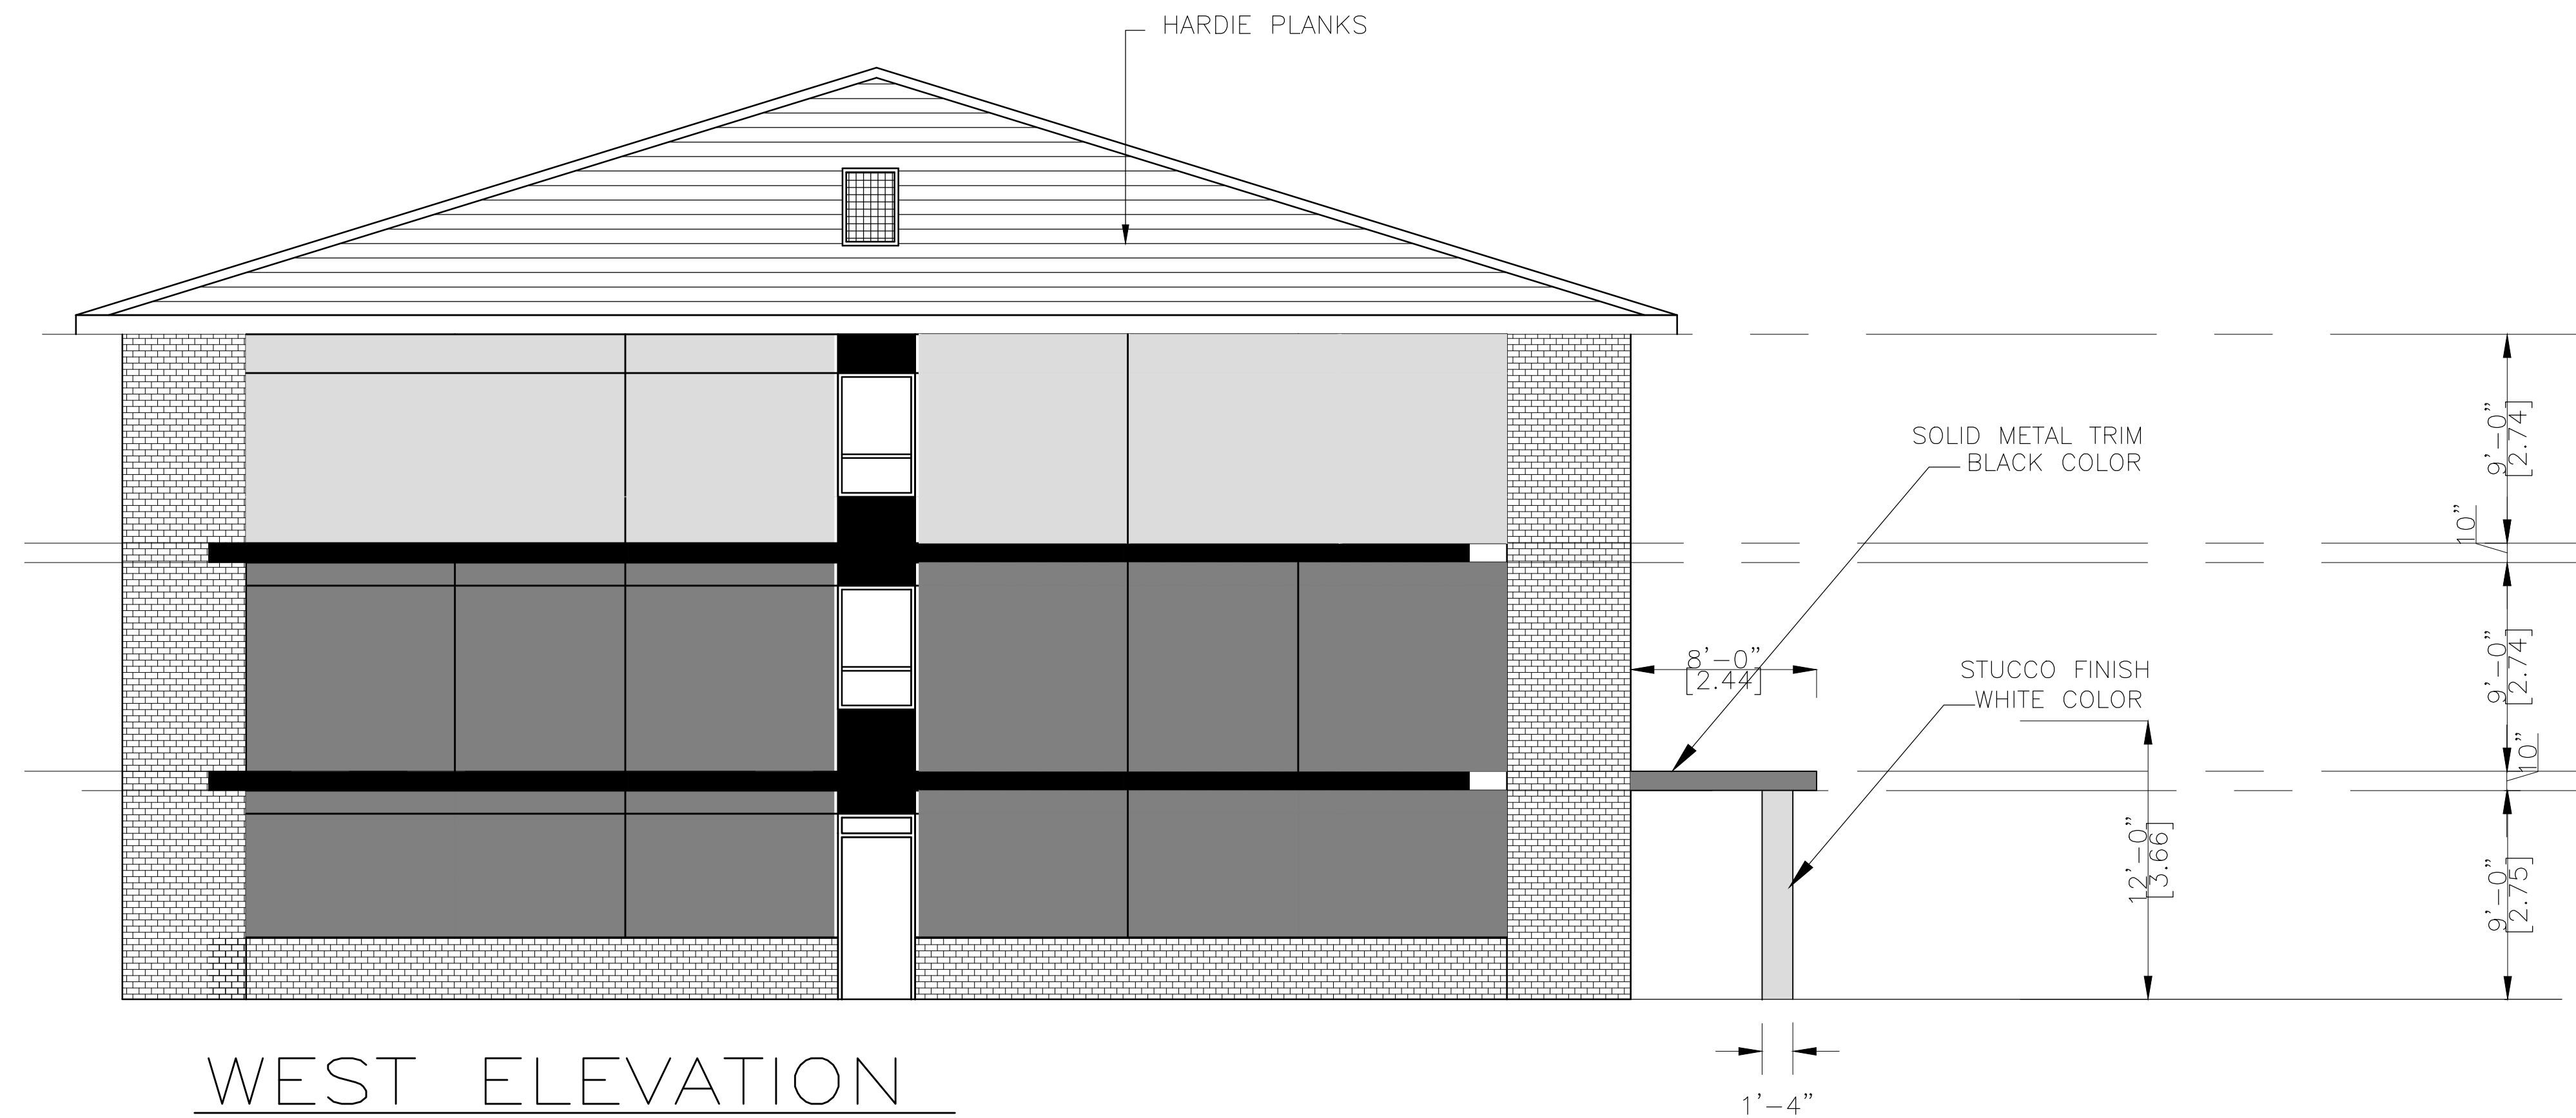

WEST ELEVATION
SCALE: 3/16" = 1'-0"

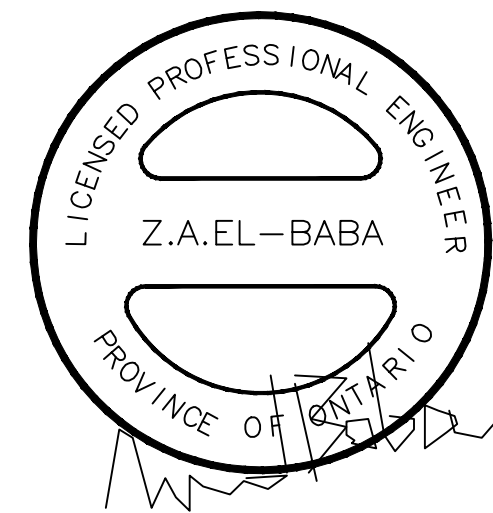

A-5

Drawing No.

Project Number	AS NOTED
Scale	
Date	
Drawn By	
Checked By	

Drawing Title:

ELEVATIONS

Project:

MUTU FAMILY DEVELOPMENT
1175 CABANA W
WINDSOR ONT
OWNER

DATE	REV.	ISSUED FOR
DEC.12.19	NO.	
MAR.13.24	PERMIT	
JUL.6.25	REZONING	
DEC.20.25	REZONING	

ZIAD EL-BABA
ENGINEERING
674 GAUTHIER
TECUMSEH ONTARIO
N8N3P8 CANADA
CELL - 313-938-8767
MOBILE - 519-796-9882