


CABANA ROAD WEST

ALL FLOORS
2" TOPPING (MIN 1")
ON 8" PRECAST
1 HR FR FLOOR
UL VALUE J 903


SINGLE STATION SMOKE
ALARMS TO BE INSTALLED
OUTSIDE EACH SEPARATE SLEEPING
AREA - TYP.

CASGRAIN DRIVE

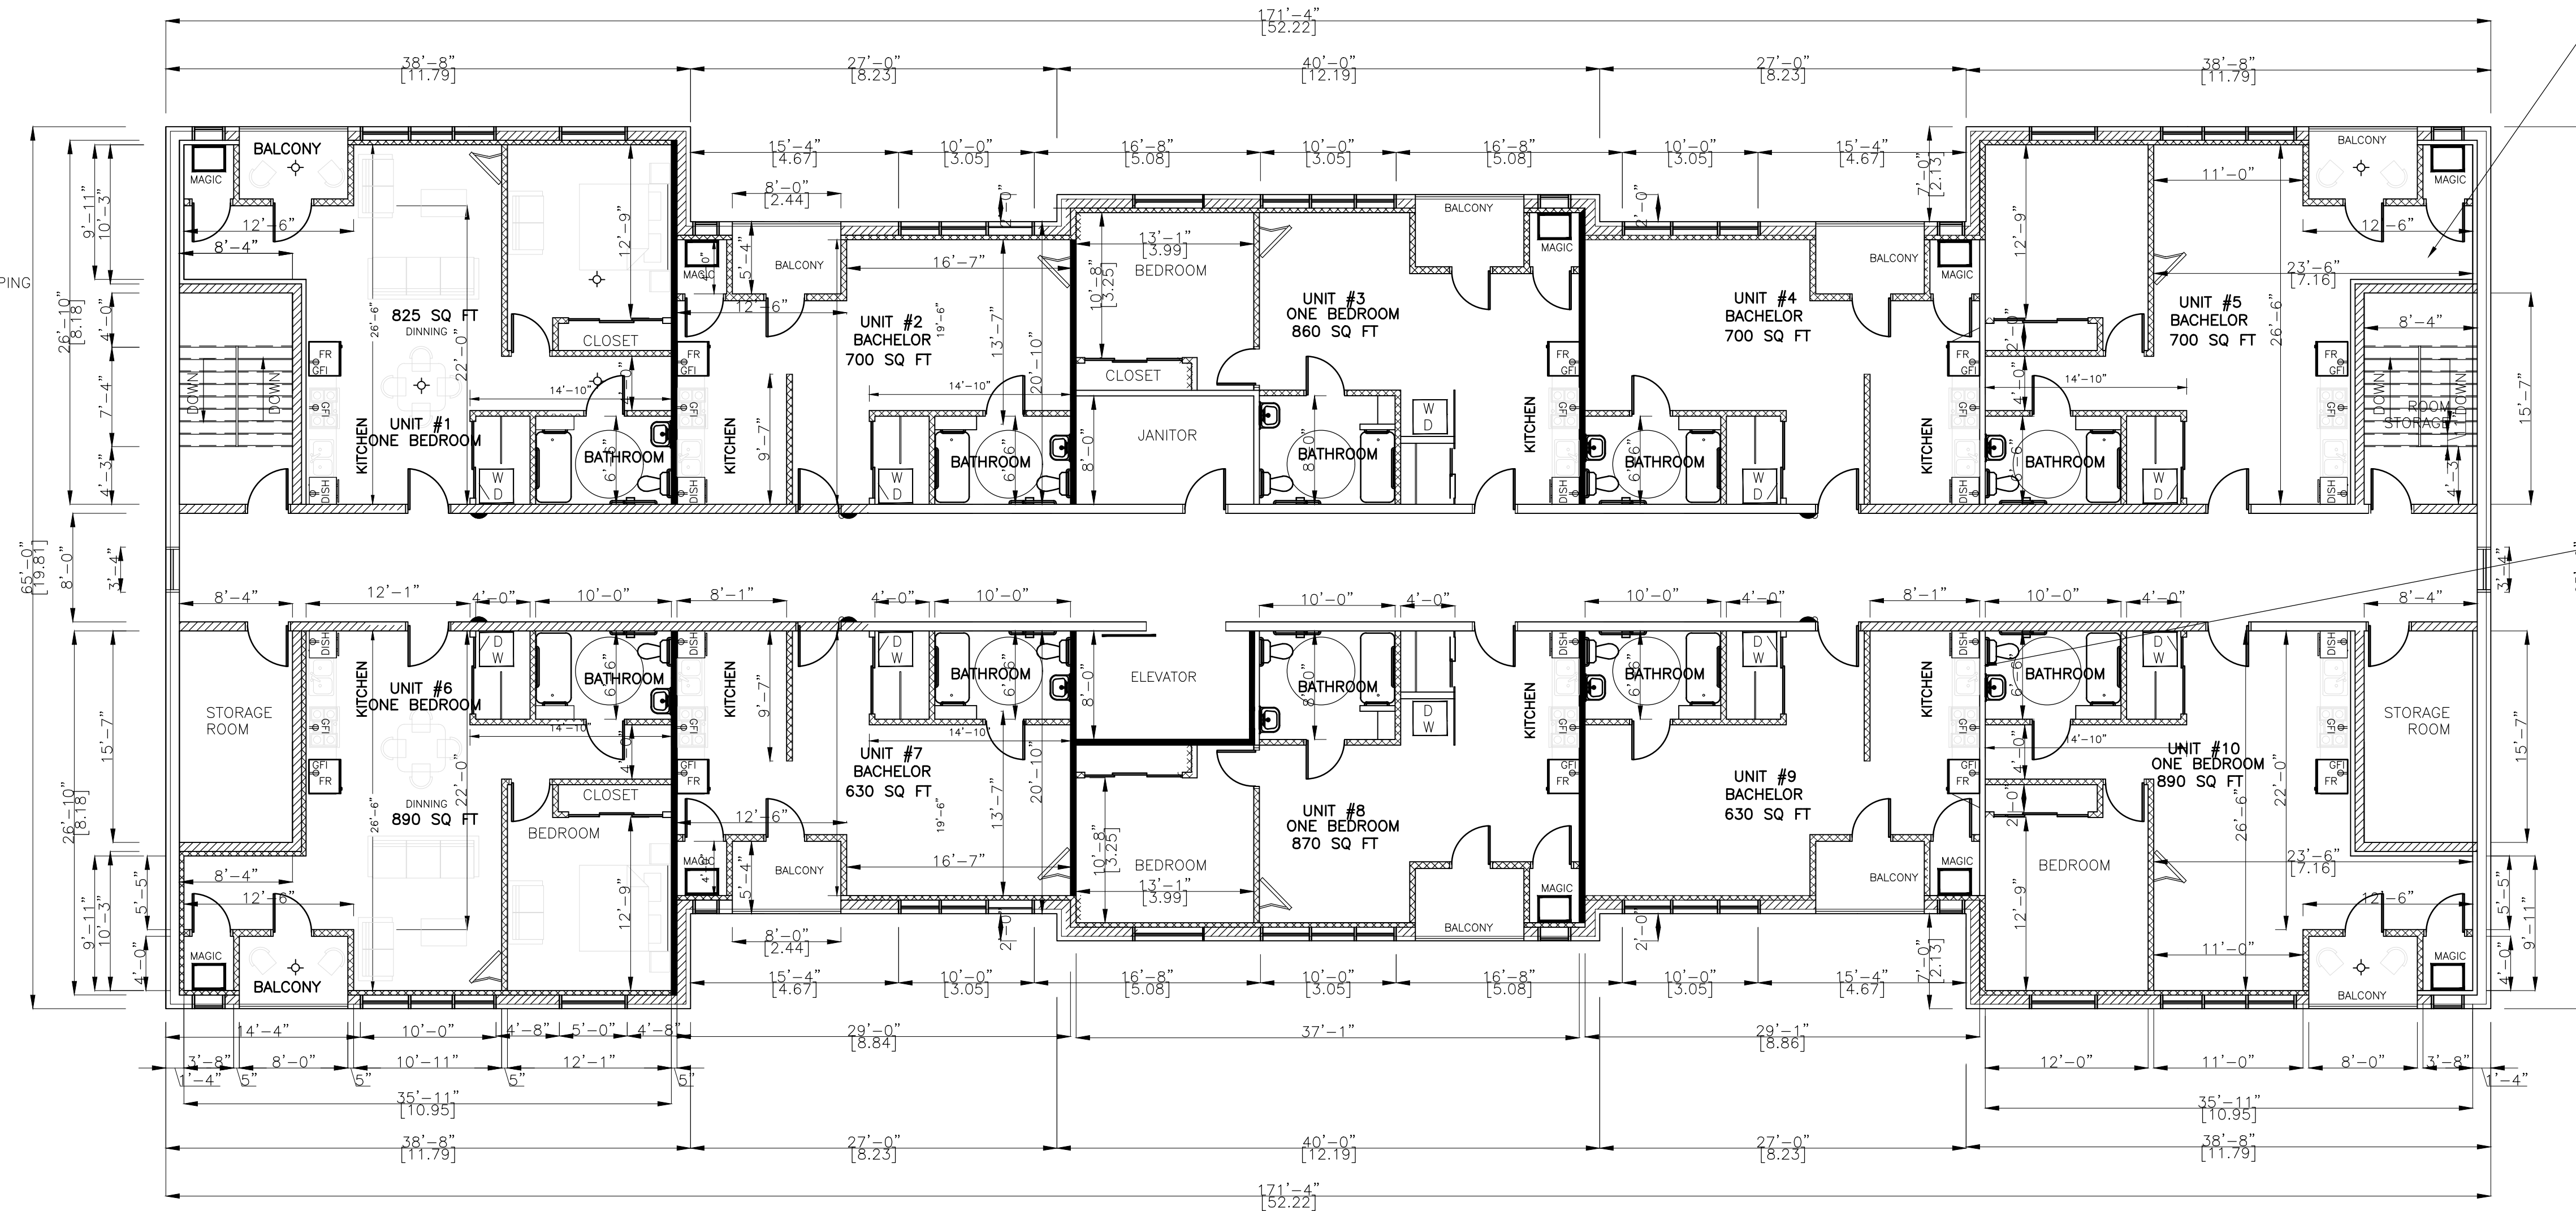

TYP. WALL ASSEMBLY
1/2" DW B.F. ON
3 1/2" MS AT 16" C/C

FOR ALL WALLS BETWEEN
UNITS 5/8" TYPE X
B.F. ON 3 1/2" MS AT
16" C/C

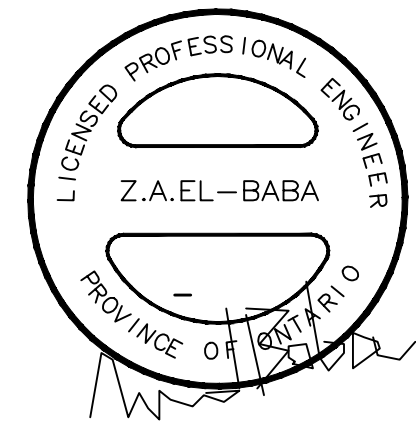

**ZIAD EL-BABA
ENGINEERING**

674 GAUTHIER
TECUMSEH ONTARIO
N8N3P8 CANADA
CELL : 313-938-8767
CELL DATE : 519-796-9882

PARKING LOT

PROPOSED THIRD FLOOR PLAN

SCALE: 1/8"=1'-0"

10 UNITS

6 ONE BEDROOMS , 4 BACHELORS

"FA"	2'x4' LAY-IN FLUORESCENT FIXTURE WITH 3-F40 T12 LAMPS WITH ACRYLIC LENS. LITHONIA CAT.# 2CT-340-A12 OR APPROVED EQUAL
"EM"	EMERGENCY LIGHTING UNIT WITH SEALED BATTERY MIN 90 MIN. BACKUP INTENSITY TEST SWITCH AND READY LIGHT 120VAC OPERATION LITHONIA CAT# ELU-2H OR APPROVED EQUAL
EXIT	EXIT LIGHT STENCIL FACE 6" HIGH RED LETTERS SEALED BATTERY. MIN 90 MIN INTENSITY LITHONIA CAT# ESIR-ELC OR APPROVED EQUAL
EXIT & EM	EXIT AND EMERGENCY LIGHTS COMBINED

DATE	REV. NO.	ISSUED FOR
JUL.6.35		REZONING
DEC.20.25		REZONING

Project:
MUTLI FAMILY DEVELOPMENT
1175 CABANA W
WINDSOR ONT
OWNER

Drawing Title:
THIRD FLOOR PLAN

Project Number	
Scale	AS NOTED
Date	
Drawn By	Z.E.
Checked By	Z.E.

Drawing No.

A-3