



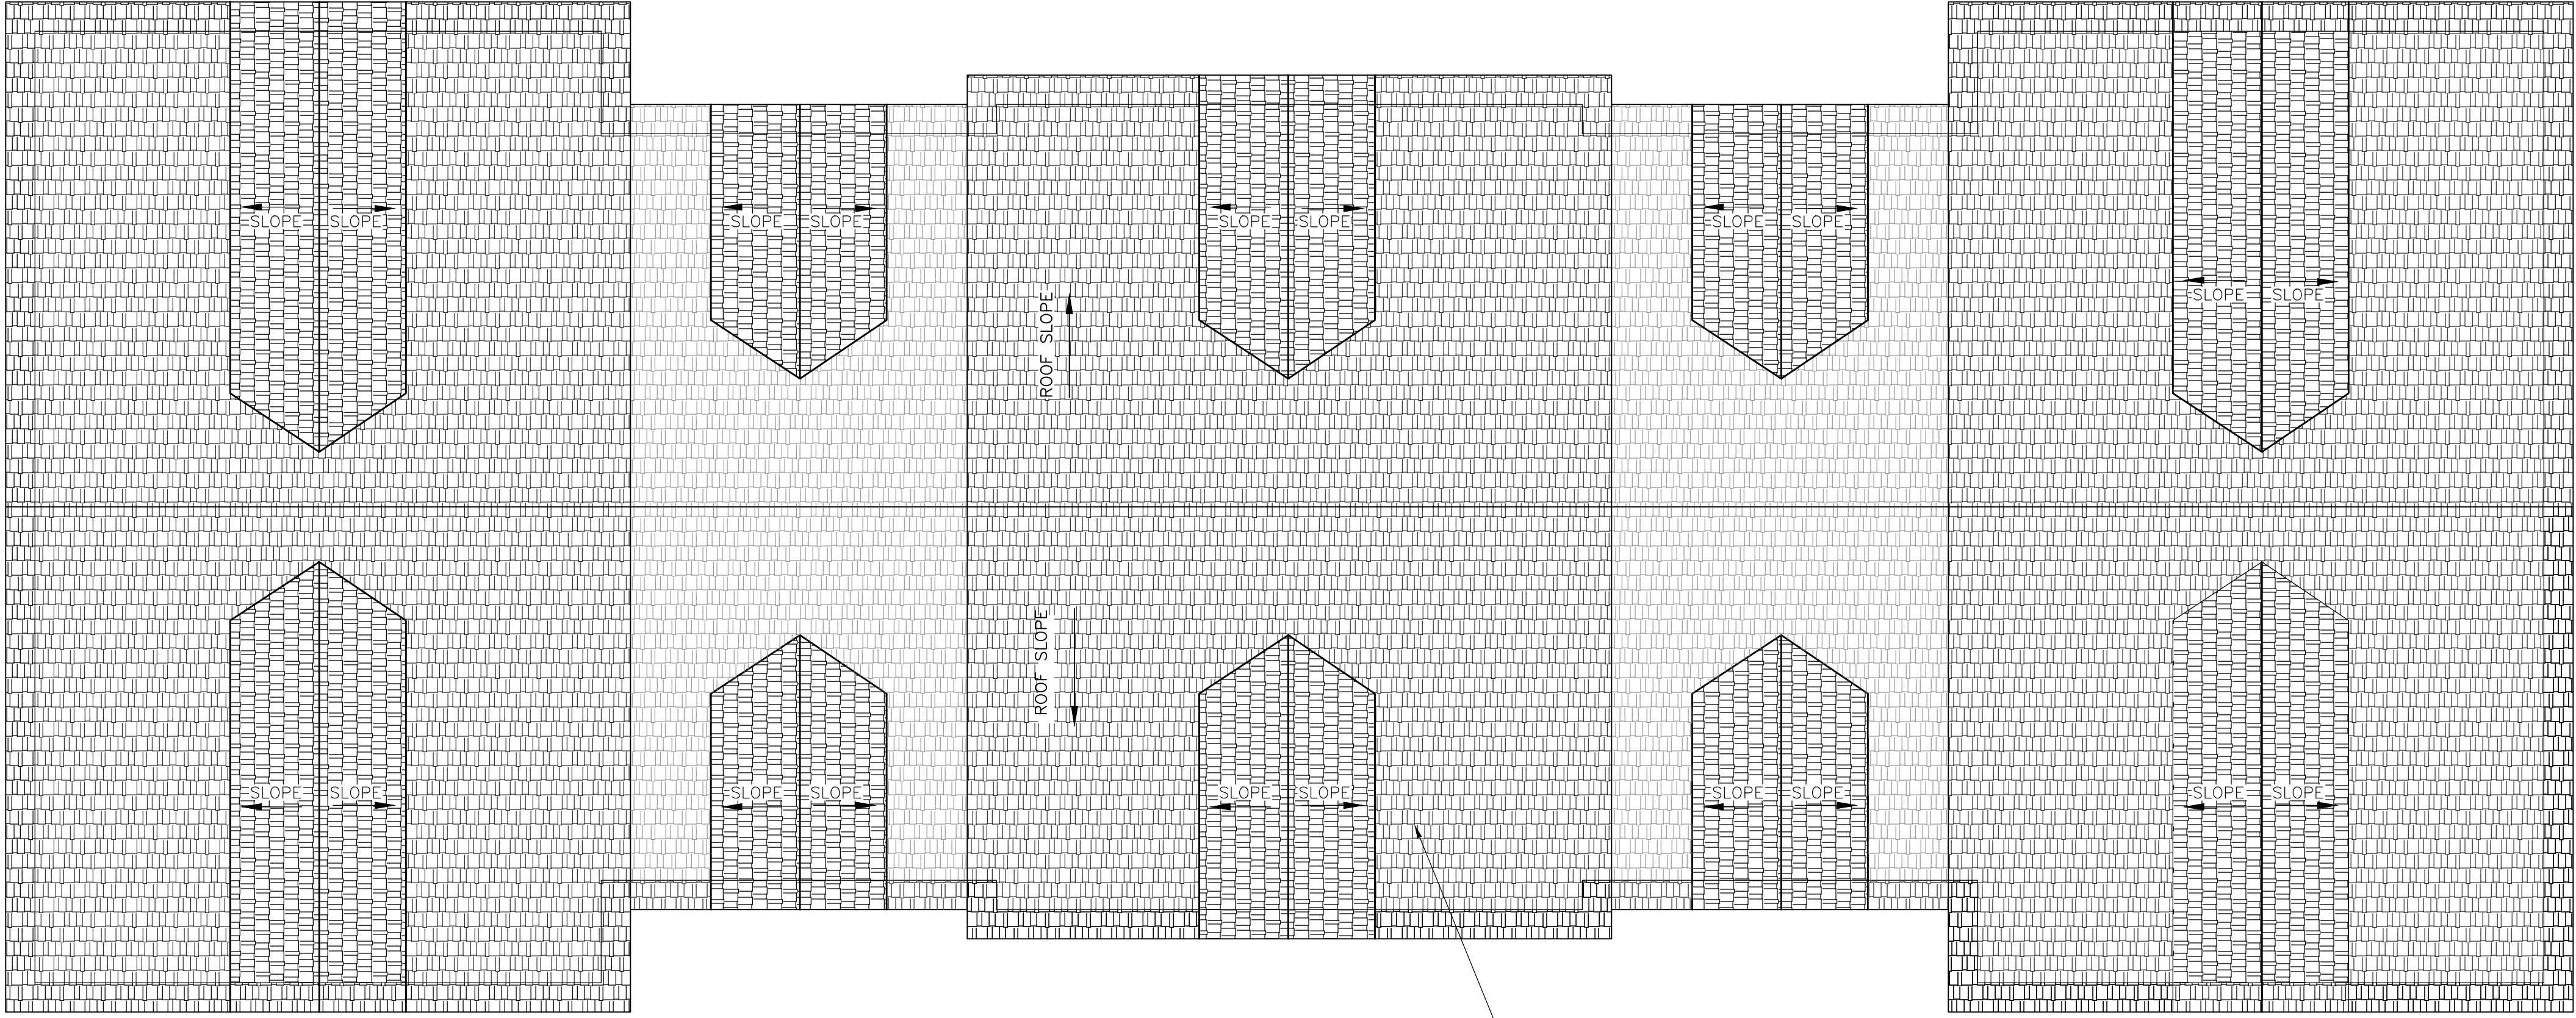

ROOF PLAN
SCALE: 1/8"=1'-0"

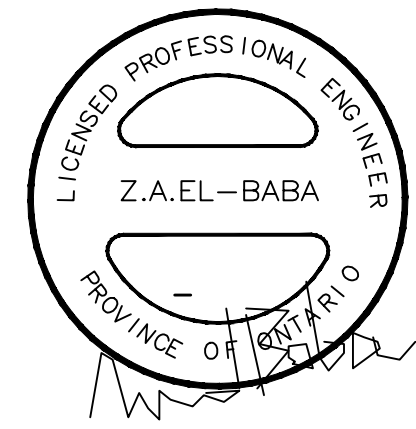

**ZIAD EL-BABA
ENGINEERING**

674 GAUTHIER
TECUMSEH ONTARIO
N8N3P8 CANADA
CELL : 313-938-8767
CELL DATE : 519-796-9882

DATE	REV. NO.	ISSUED FOR
JUL.6.35		REZONING
DEC.20.25		REZONING

Project:
MUTLI FAMILY DEVELOPMENT
1175 CABANA W
WINDSOR ONT
OWNER

Drawing Title:

ROOF PLAN

Project Number	
Scale	AS NOTED
Date	
Drawn By	Z.E.
Checked By	Z.E.

Drawing No.

A-6