



Exterior Colour Schedule	
Material	Colour
BRICK	RED
STONE	LIGHT BROWN (CASHMERE)
HARDIEPLANK LAP SIDING, TRIM AND SHINGLE	BEIGE (NAVAJO)
HARDIEBOARD COLUMNS AND BEAMS	BROWN
ASPHALT SHINGLES	BROWN (CHESTNUT)
WINDOWS, DOORS	BROWN (COMMERCIAL BROWN)
METAL FASCIA, GUTTERS	BROWN
STONE SILL/BAND	GREY

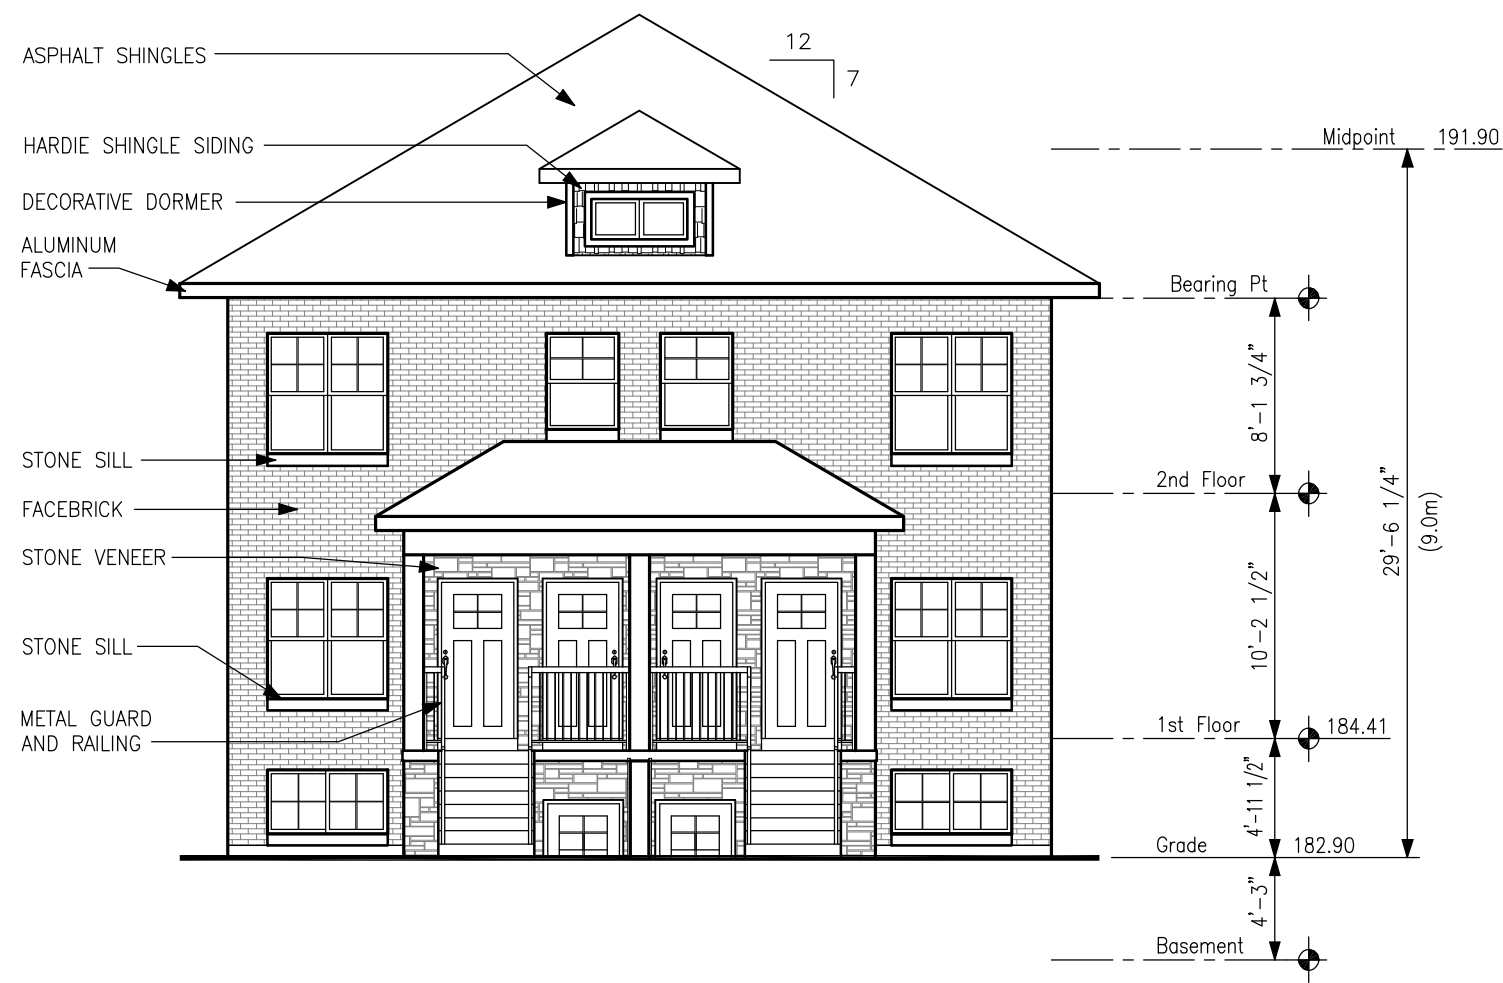

West Elevation

SCALE: 1/8"=1'-0"

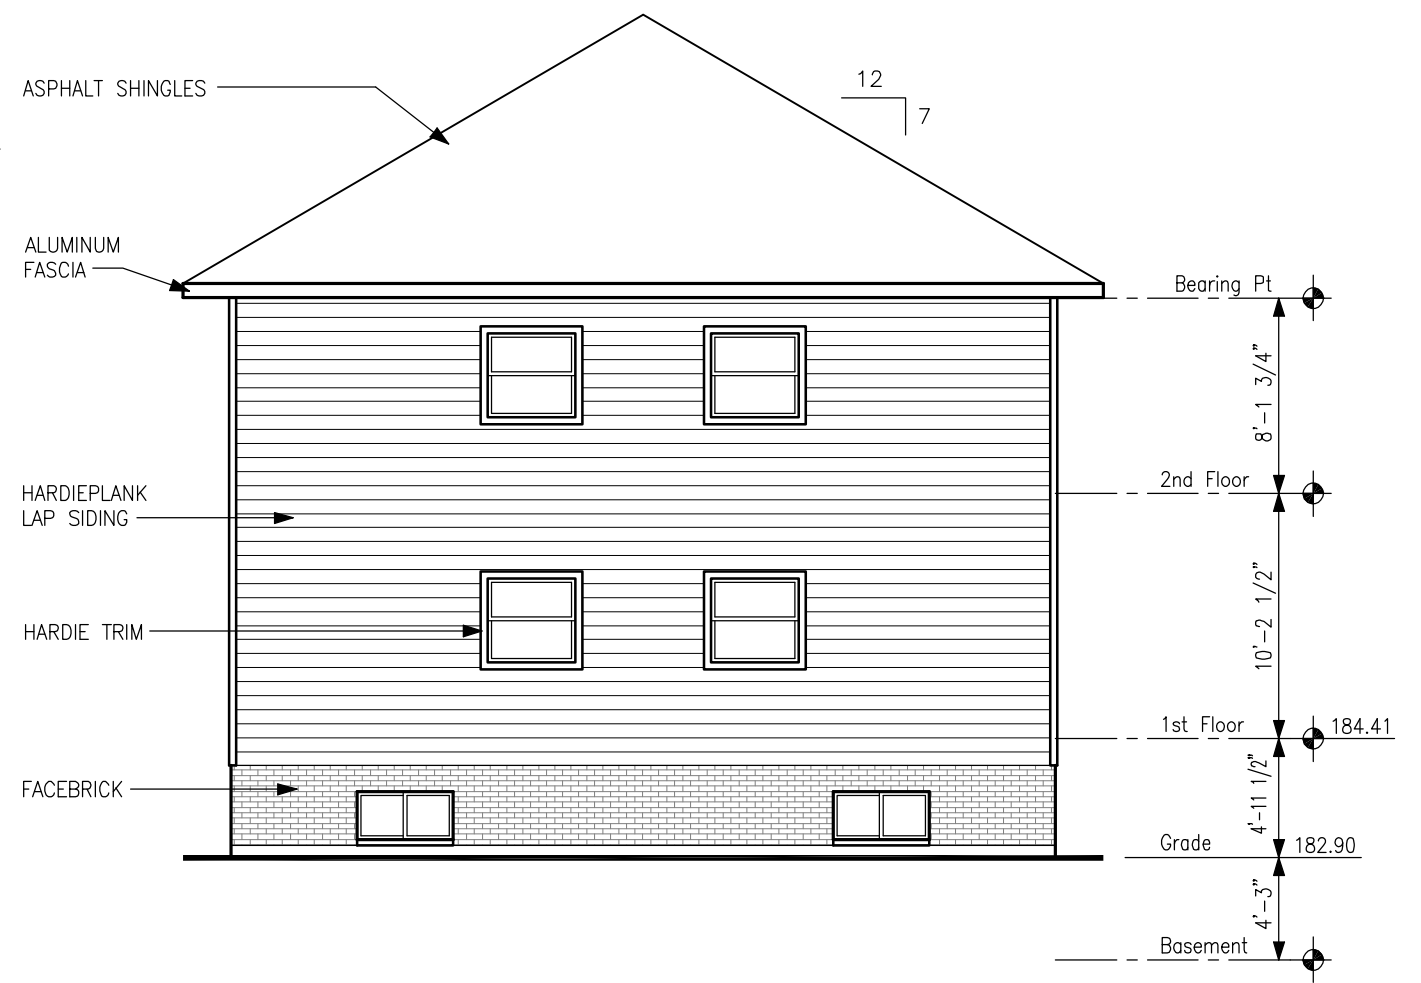

East Elevation

SCALE: 1/8"=1'-0"

MEO & ASSOCIATES INC.
Architectural & Engineering Consultants
www.meogroup.net

825 Kingsway Drive, Burlington, Ontario, Canada, L7T 3H8
Tel. 905-632-6952; Fax 905-632-8870; mpiskovk@meoassociates.com
3600 Seven Lakes Dr., Suite 200, LaSalle, Ontario, Canada, N9H 0E5
Tel. 519-250-8088; Fax 519-250-8070; rmeo@meoassociates.com

CLIENT:
AGBABA HOLDINGS CORPORATION

PROJECT:
180 CALIFORNIA AVENUE
Windsor, Ontario


DRAWING TITLE:
West & East Elevation
SCALE: 1/8" = 1'-0"
ACAD REFERENCE:
4761 -P6- Fl Plan

DATE:
August 19, 2024
DRAWN BY:
I.A.Z.

PROJECT NUMBER:
4761

SHEET NUMBER:
P6

4761 -P6- Elevations) Aug 19, 2024 - 5:08pm

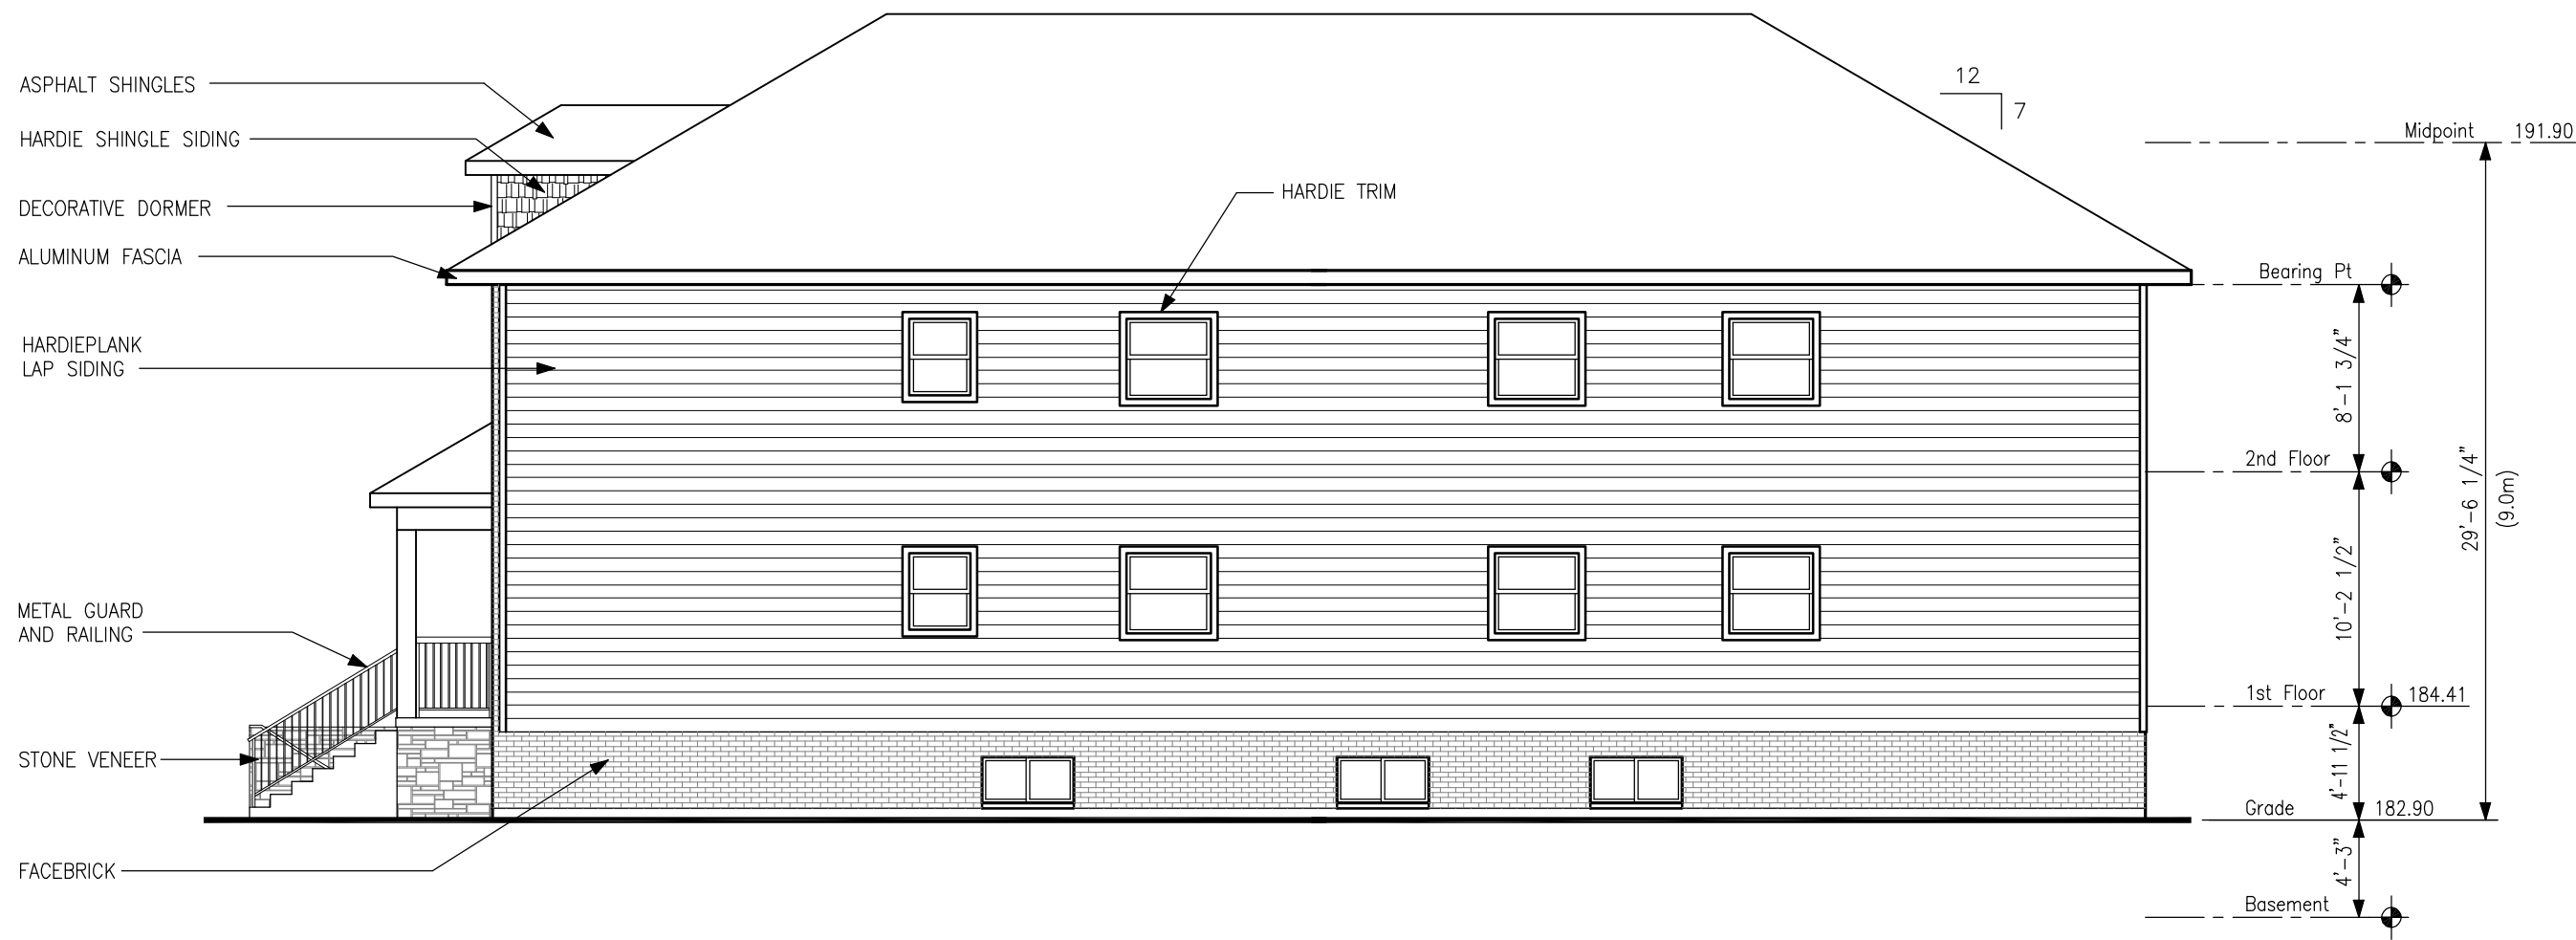

South Elevation

SCALE: 1/8" = 1'-0"

See Drawing P6 for Colour Schedule

MEO & ASSOCIATES INC.
Architectural & Engineering Consultants
www.meogroup.net

825 Kingsway Drive, Burlington, Ontario, Canada, L7T 3H8
Tel. 905-632-6952; Fax 905-632-8870; mpiskovk@meossecades.com
3600 Seven Lakes Dr., Suite 200, LaSalle, Ontario, Canada, N9H 0E5
Tel. 519-250-8088; Fax 519-250-8070; rmeo@meossecades.com

CLIENT:
AGBABA HOLDINGS CORPORATION


PROJECT:
180 CALIFORNIA AVENUE
Windsor, Ontario

DRAWING TITLE:
South Elevation
SCALE: 1/8" = 1'-0"
ACAD REFERENCE: 4761 -P6- Fl Plan

DATE:
August 19, 2024
DRAWN BY:
I.A.Z.

PROJECT NUMBER:
4761

SHEET NUMBER:
P7

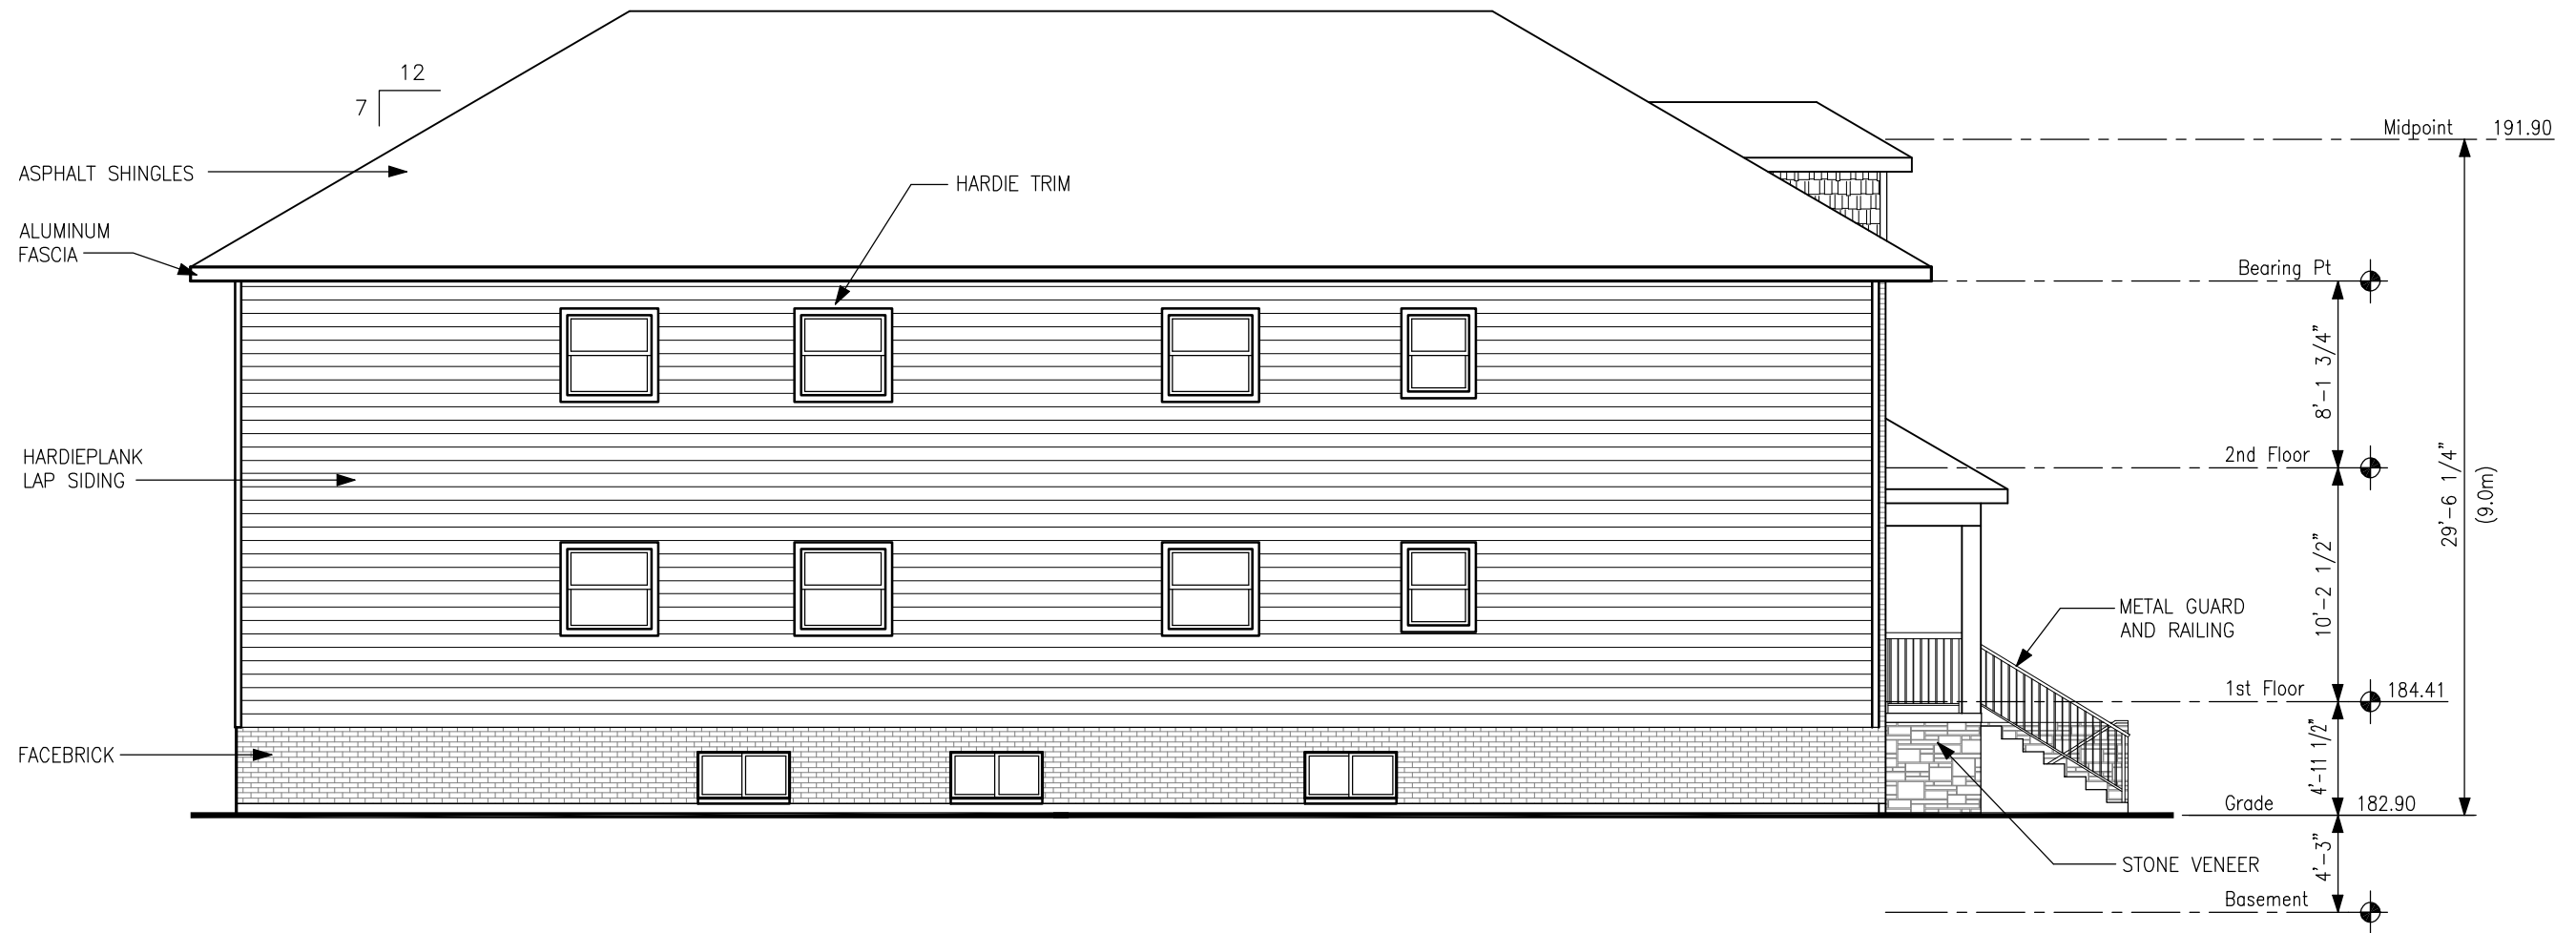

North Elevation

SCALE: 1/8" = 1'-0"

See Drawing P6 for Colour Schedule

MEO & ASSOCIATES INC.
Architectural & Engineering Consultants
www.meogroup.net

825 Kingsway Drive, Burlington, Ontario, Canada, L7T 3H8
Tel. 905-632-6952; Fax 905-632-8870; mpiskovk@meoassociates.com
3600 Seven Lakes Dr., Suite 200, LaSalle, Ontario, Canada, N9H 0E5
Tel. 519-250-8088; Fax 519-250-8070; rmeo@meoassociates.com

CLIENT:
AGBABA HOLDINGS CORPORATION

PROJECT:
180 CALIFORNIA AVENUE
Windsor, Ontario

DRAWING TITLE:
North Elevation

SCALE:
1/8" = 1'-0"

ACAD REFERENCE:
4761 -P6- Fl Plan

DATE:
August 19, 2024

DRAWN BY:
I.A.Z.

PROJECT NUMBER:
4761

SHEET NUMBER:
P8