





WATSON

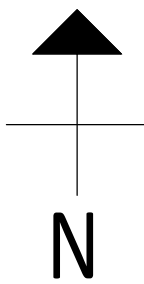

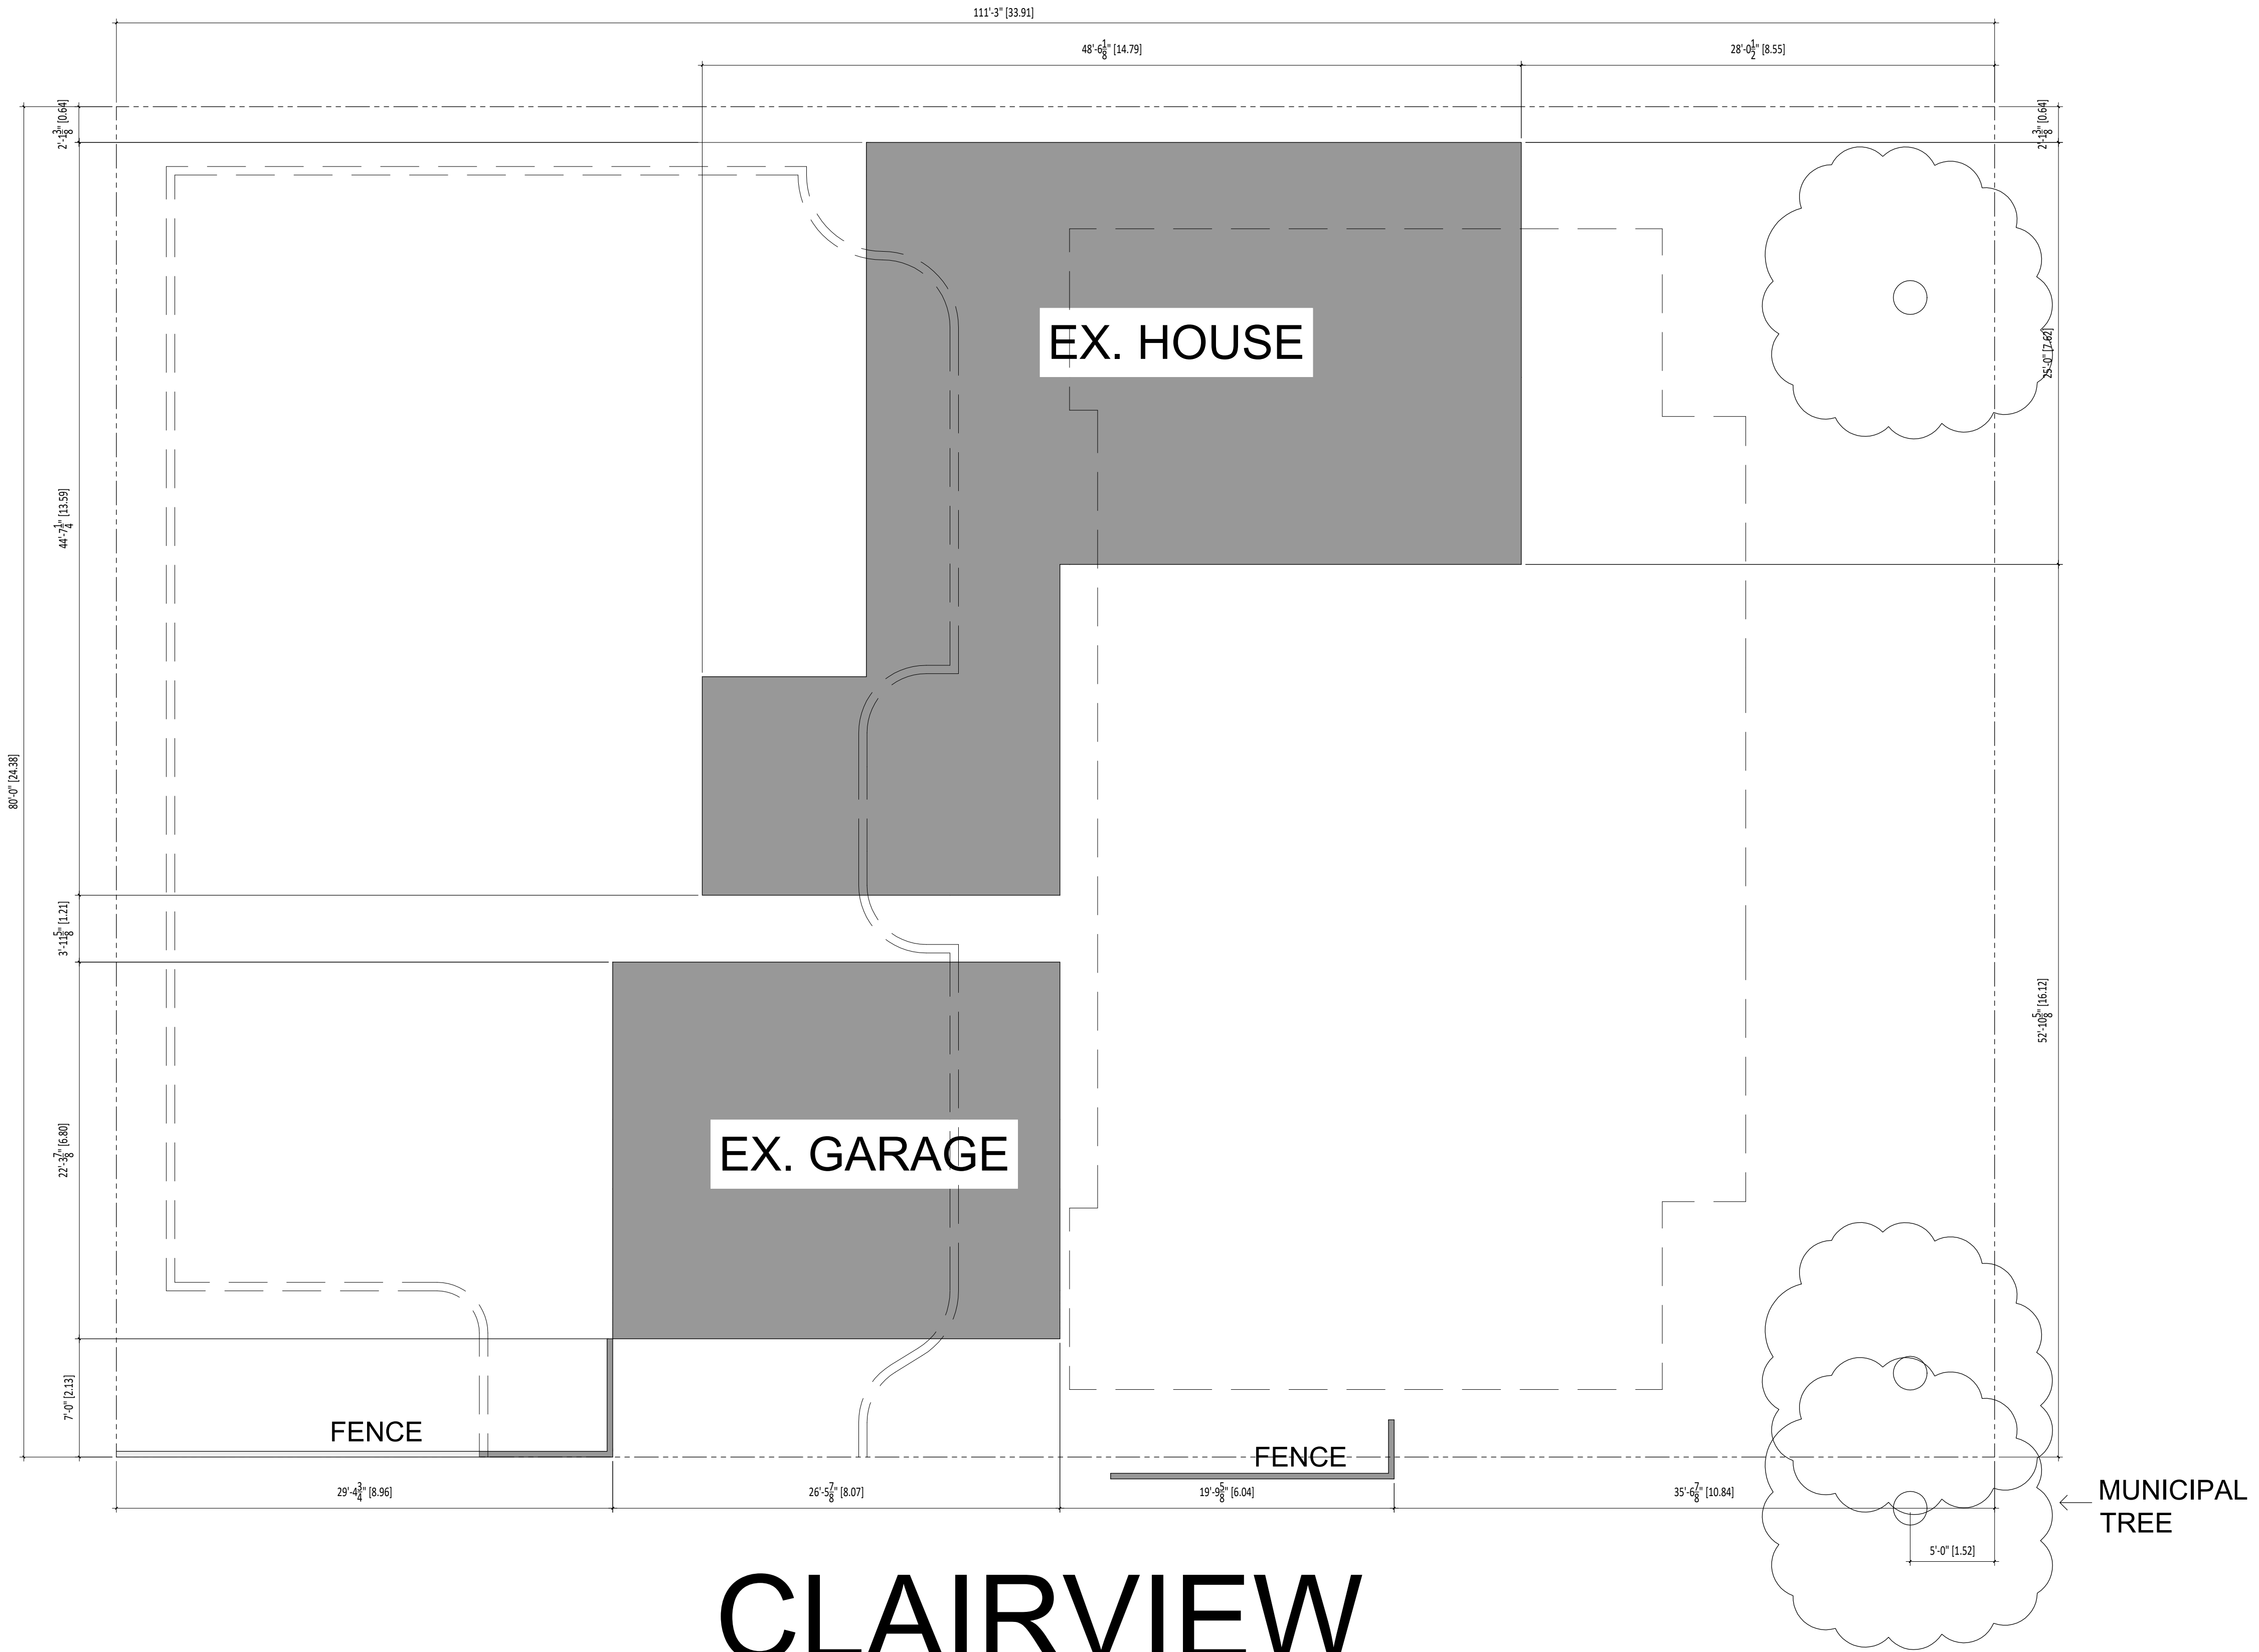


WATSON


CLAIRVIEW

PROPOSED 8-UNITS
291 WATSON AVE.
WINDSOR, ON
SITE PLAN


Date: NOV 15, 2025
Scale: NTS
Project No.: 24-005
Drawing No.: A-0.2

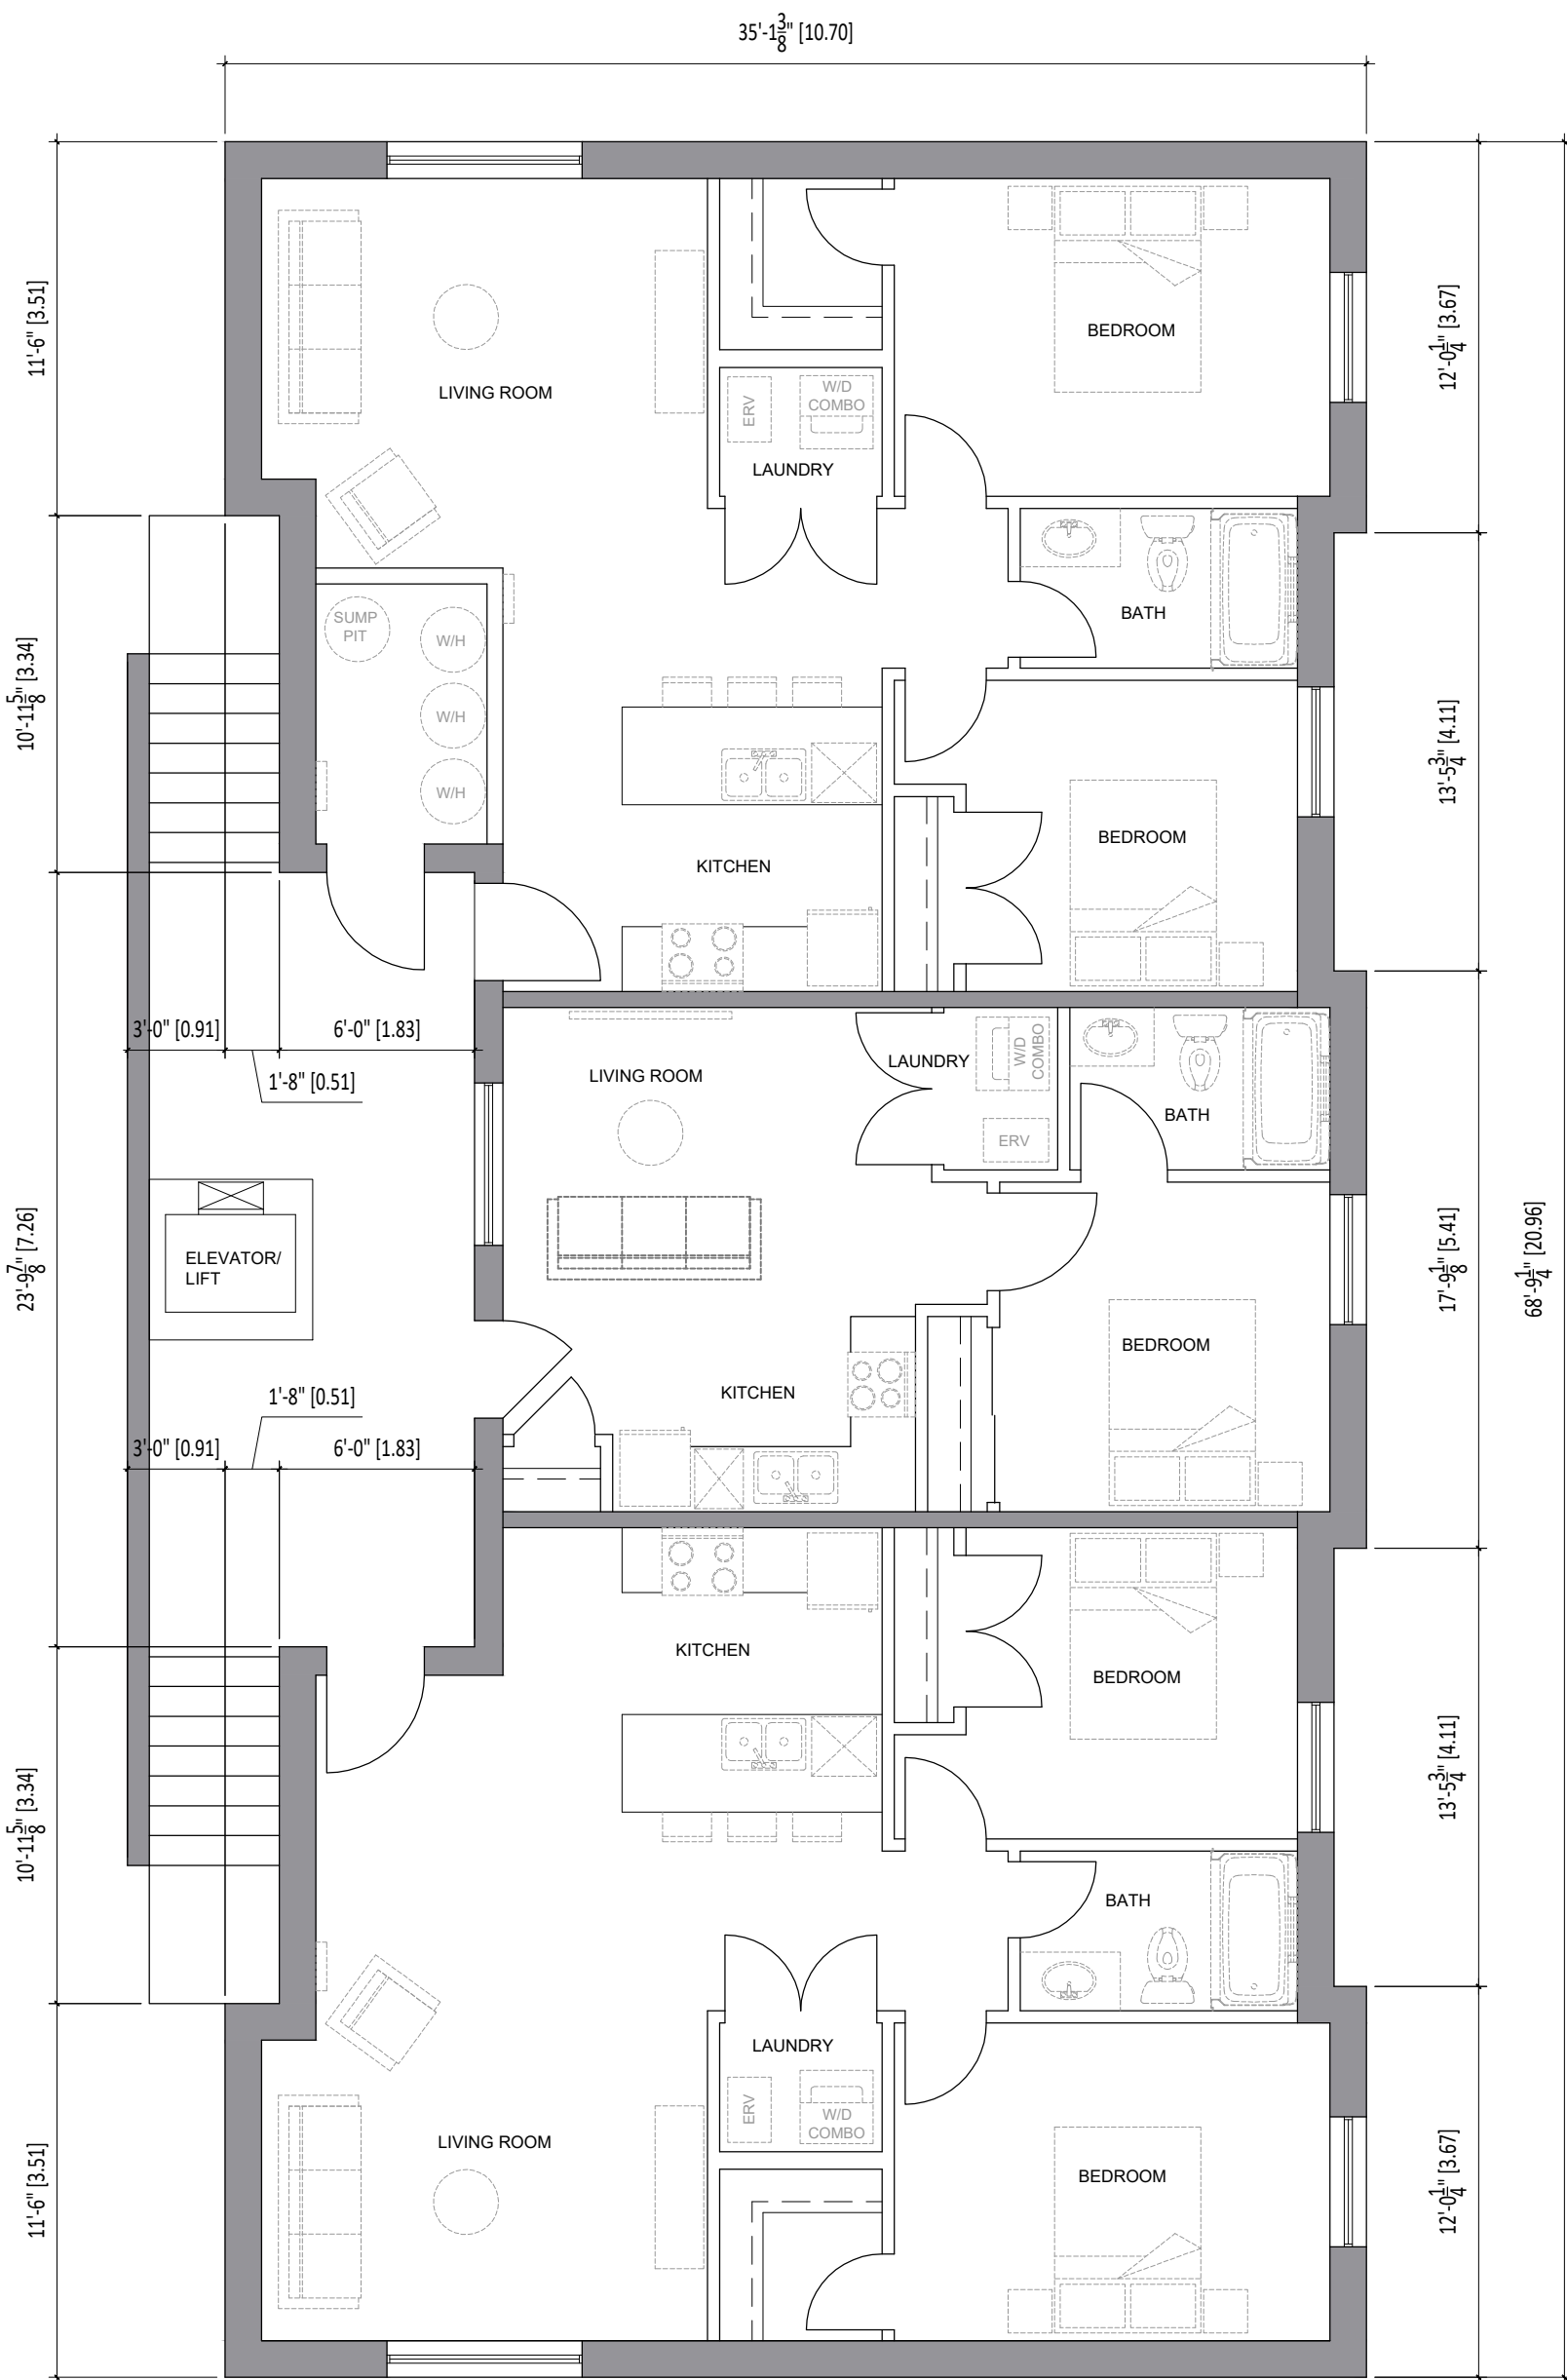

BASEMENT LVL
2169 SQFT

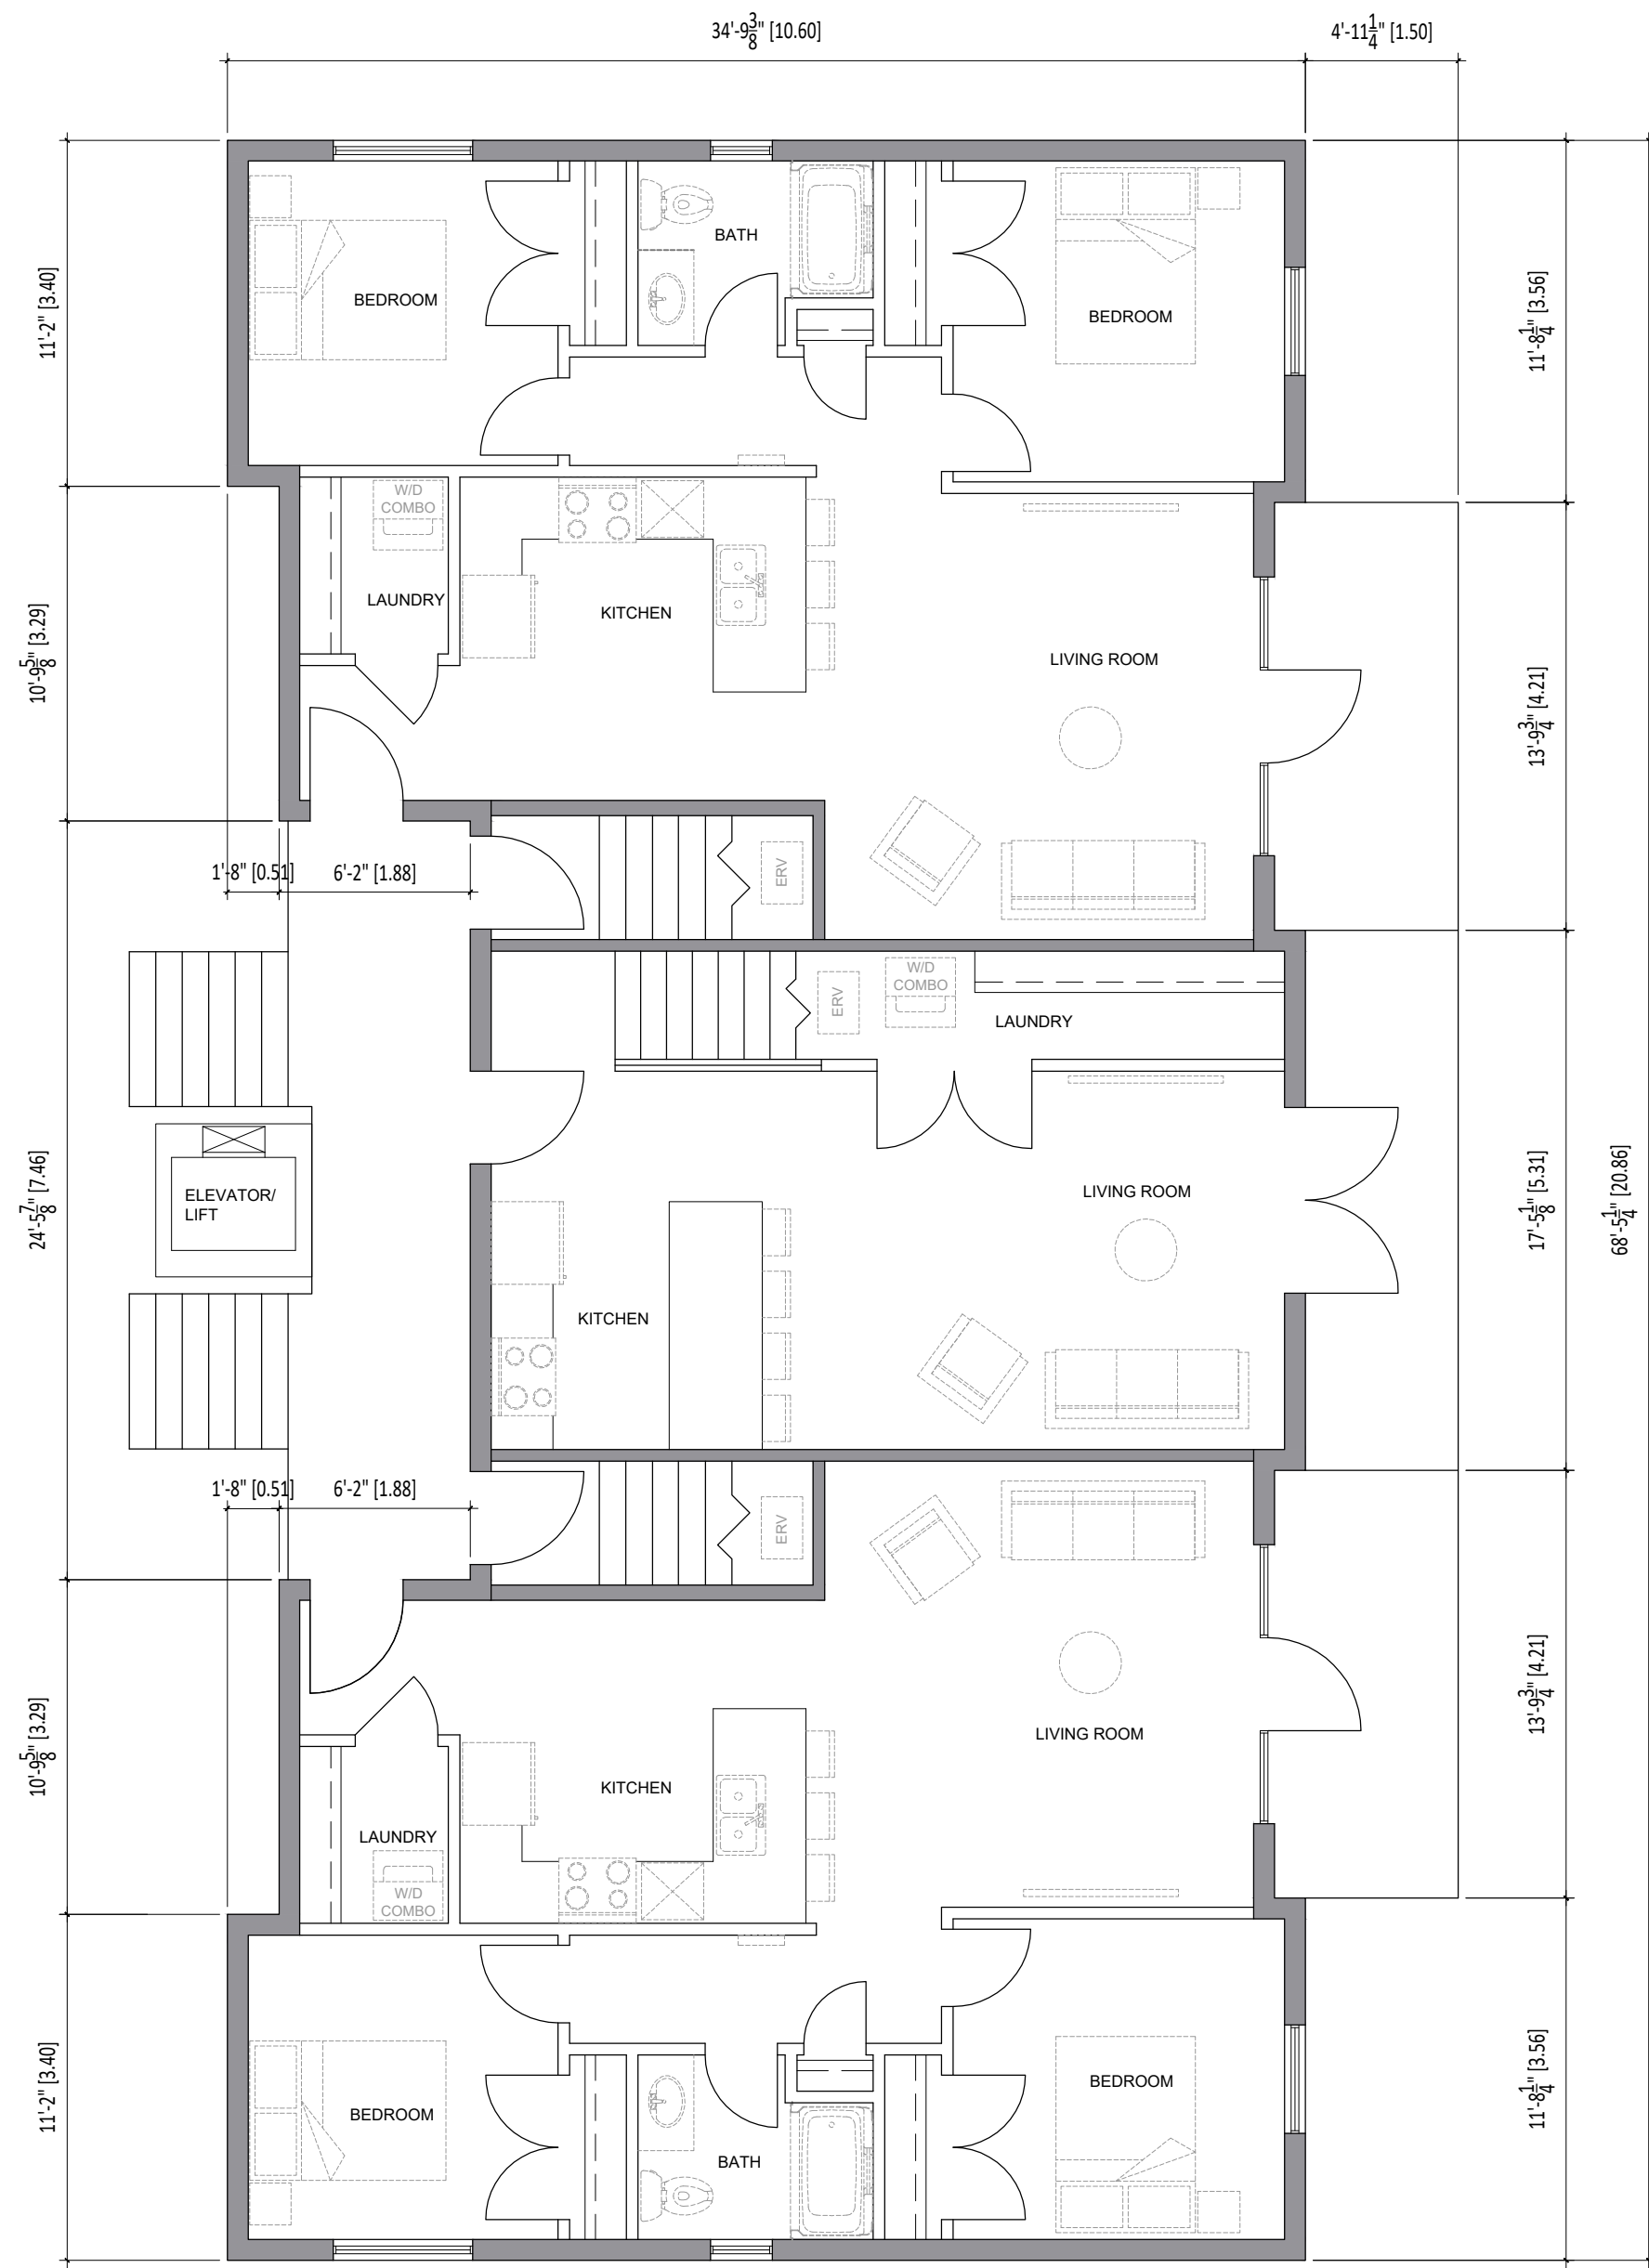

1st LVL
2125 SQFT

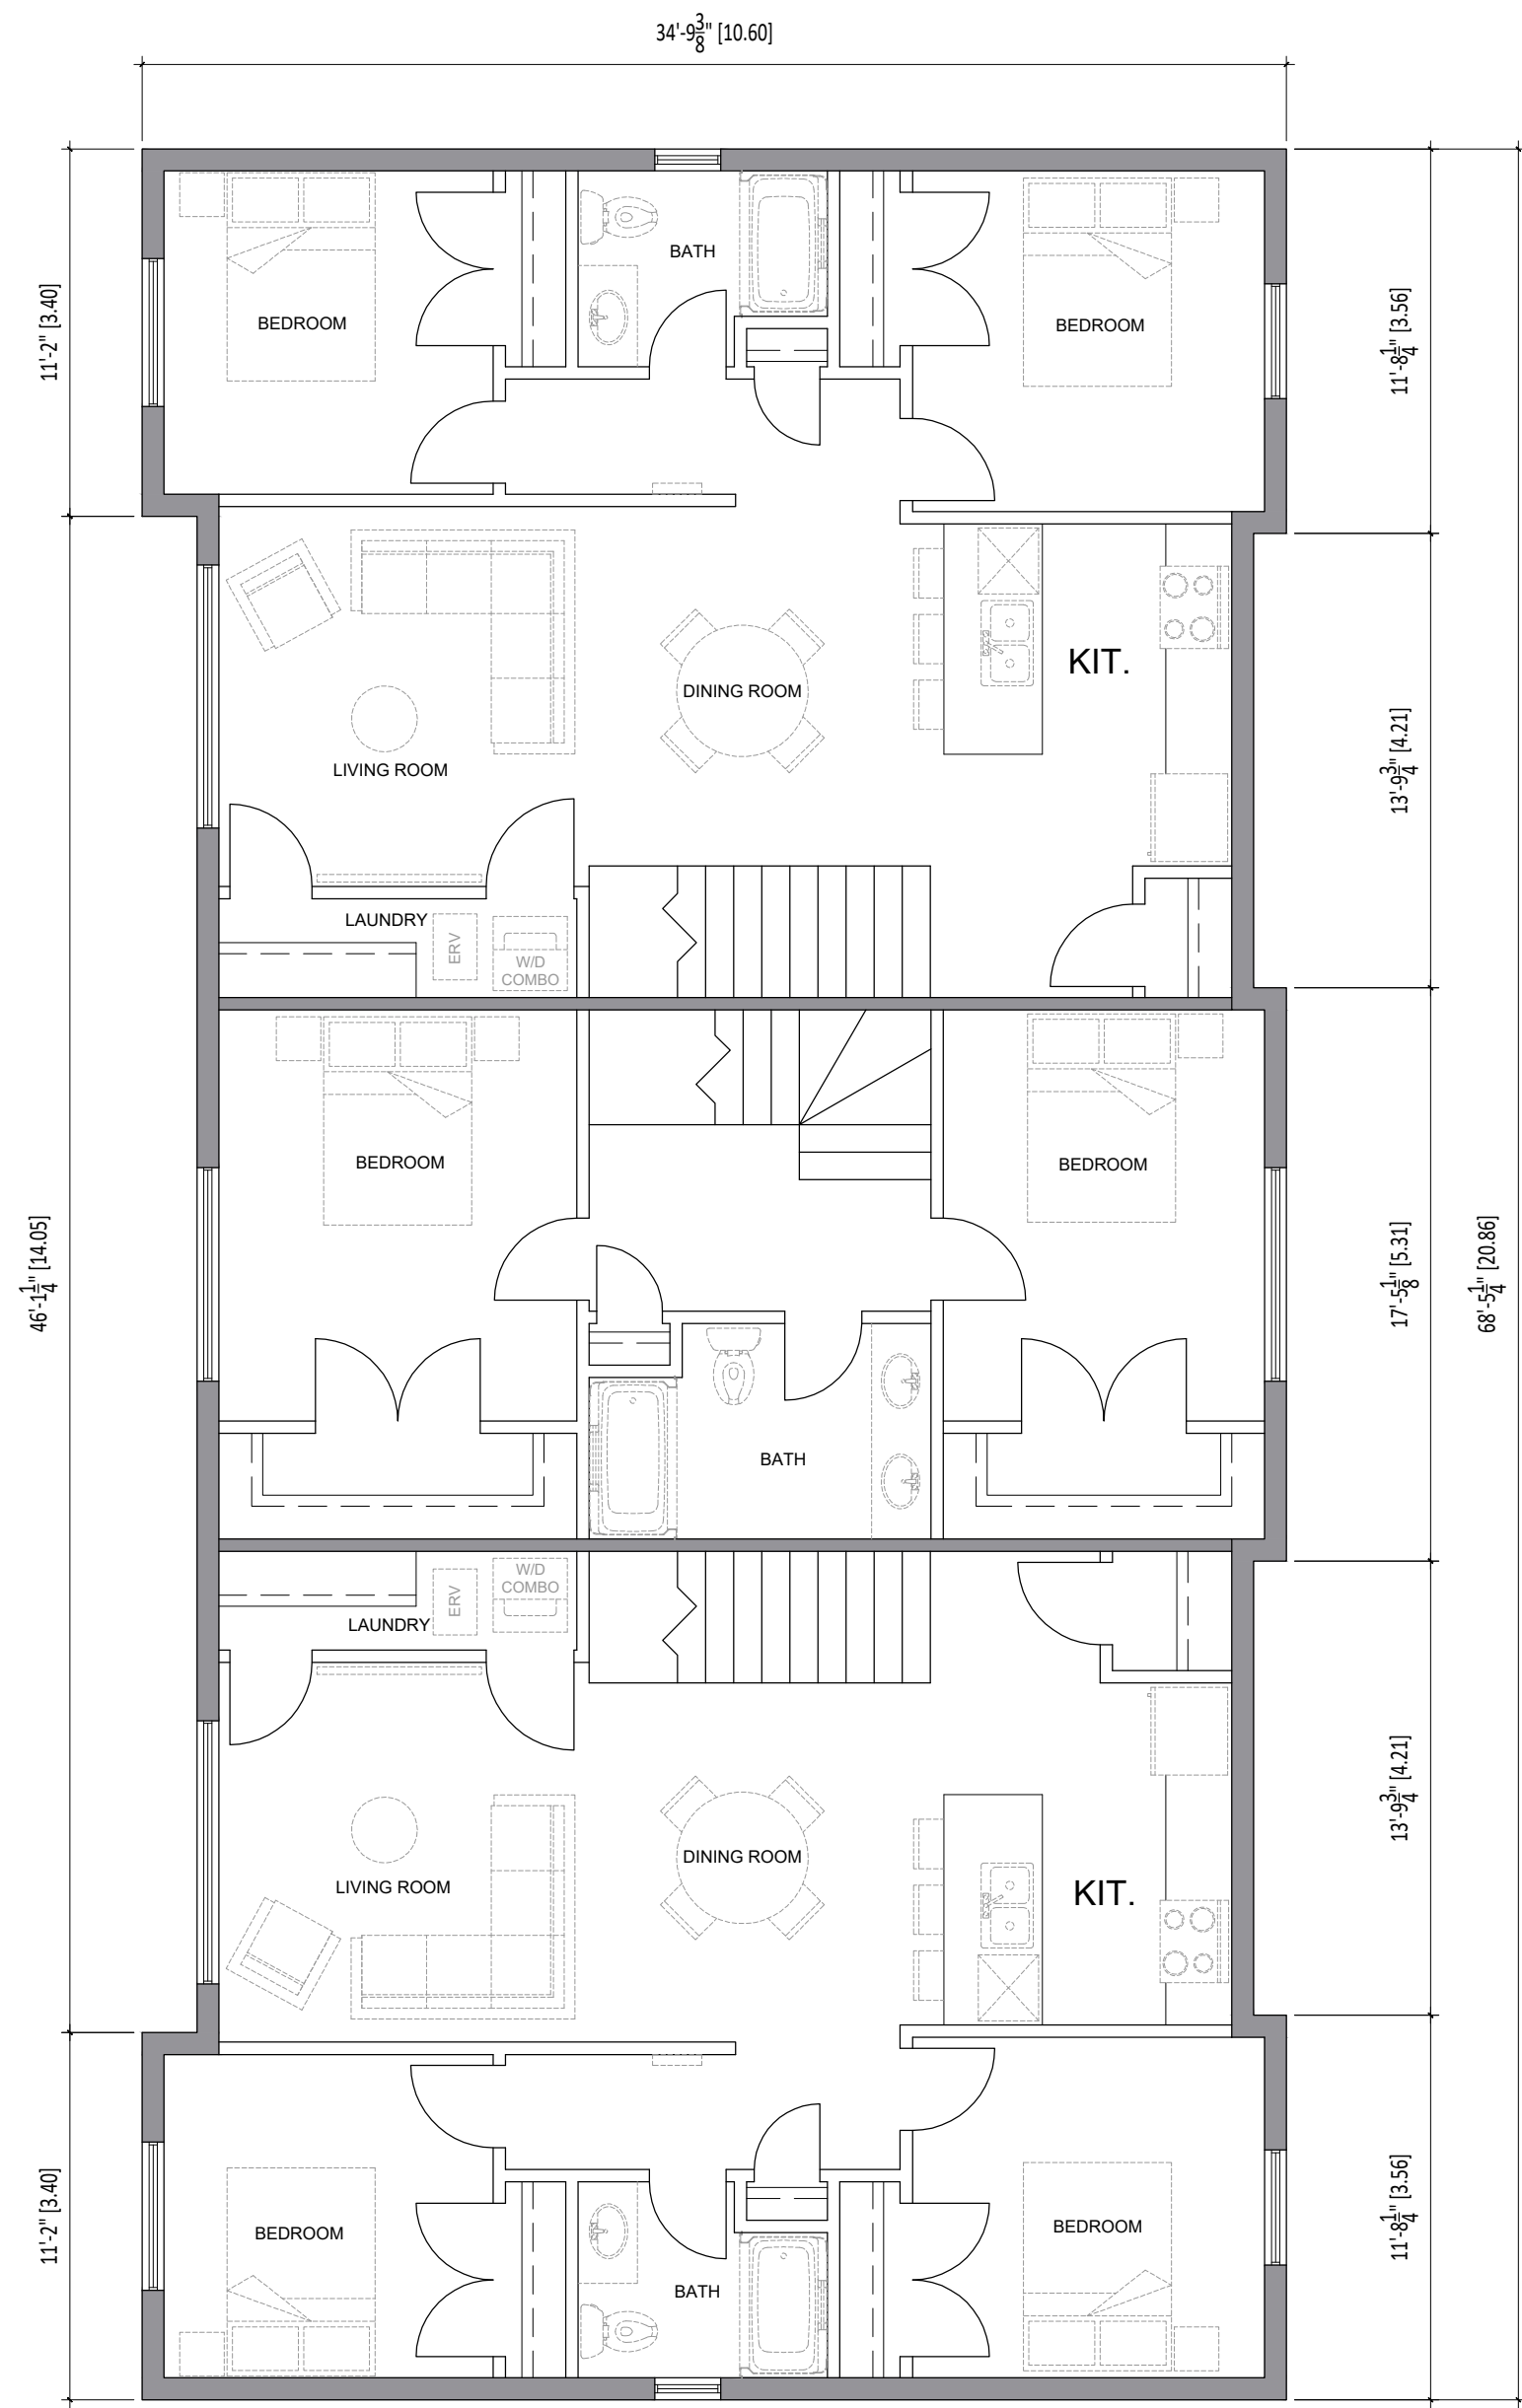

2nd LVL
2276 SQFT

PROPOSED 8-UNITS
291 WATSON
WINDSOR, ON

FLOOR PLANS

Date: NOV 15, 2025
Scale: NTS
Project No.: 24-005

Drawing No.: **A-1.0**



EAST ELEVATION



SOUTH ELEVATION



WEST ELEVATION



NORTH ELEVATION