



**NORTHWEST CORNER**




**NORTHEAST CORNER**





**SOUTHWEST CORNER**





**MAIN ENTRY**

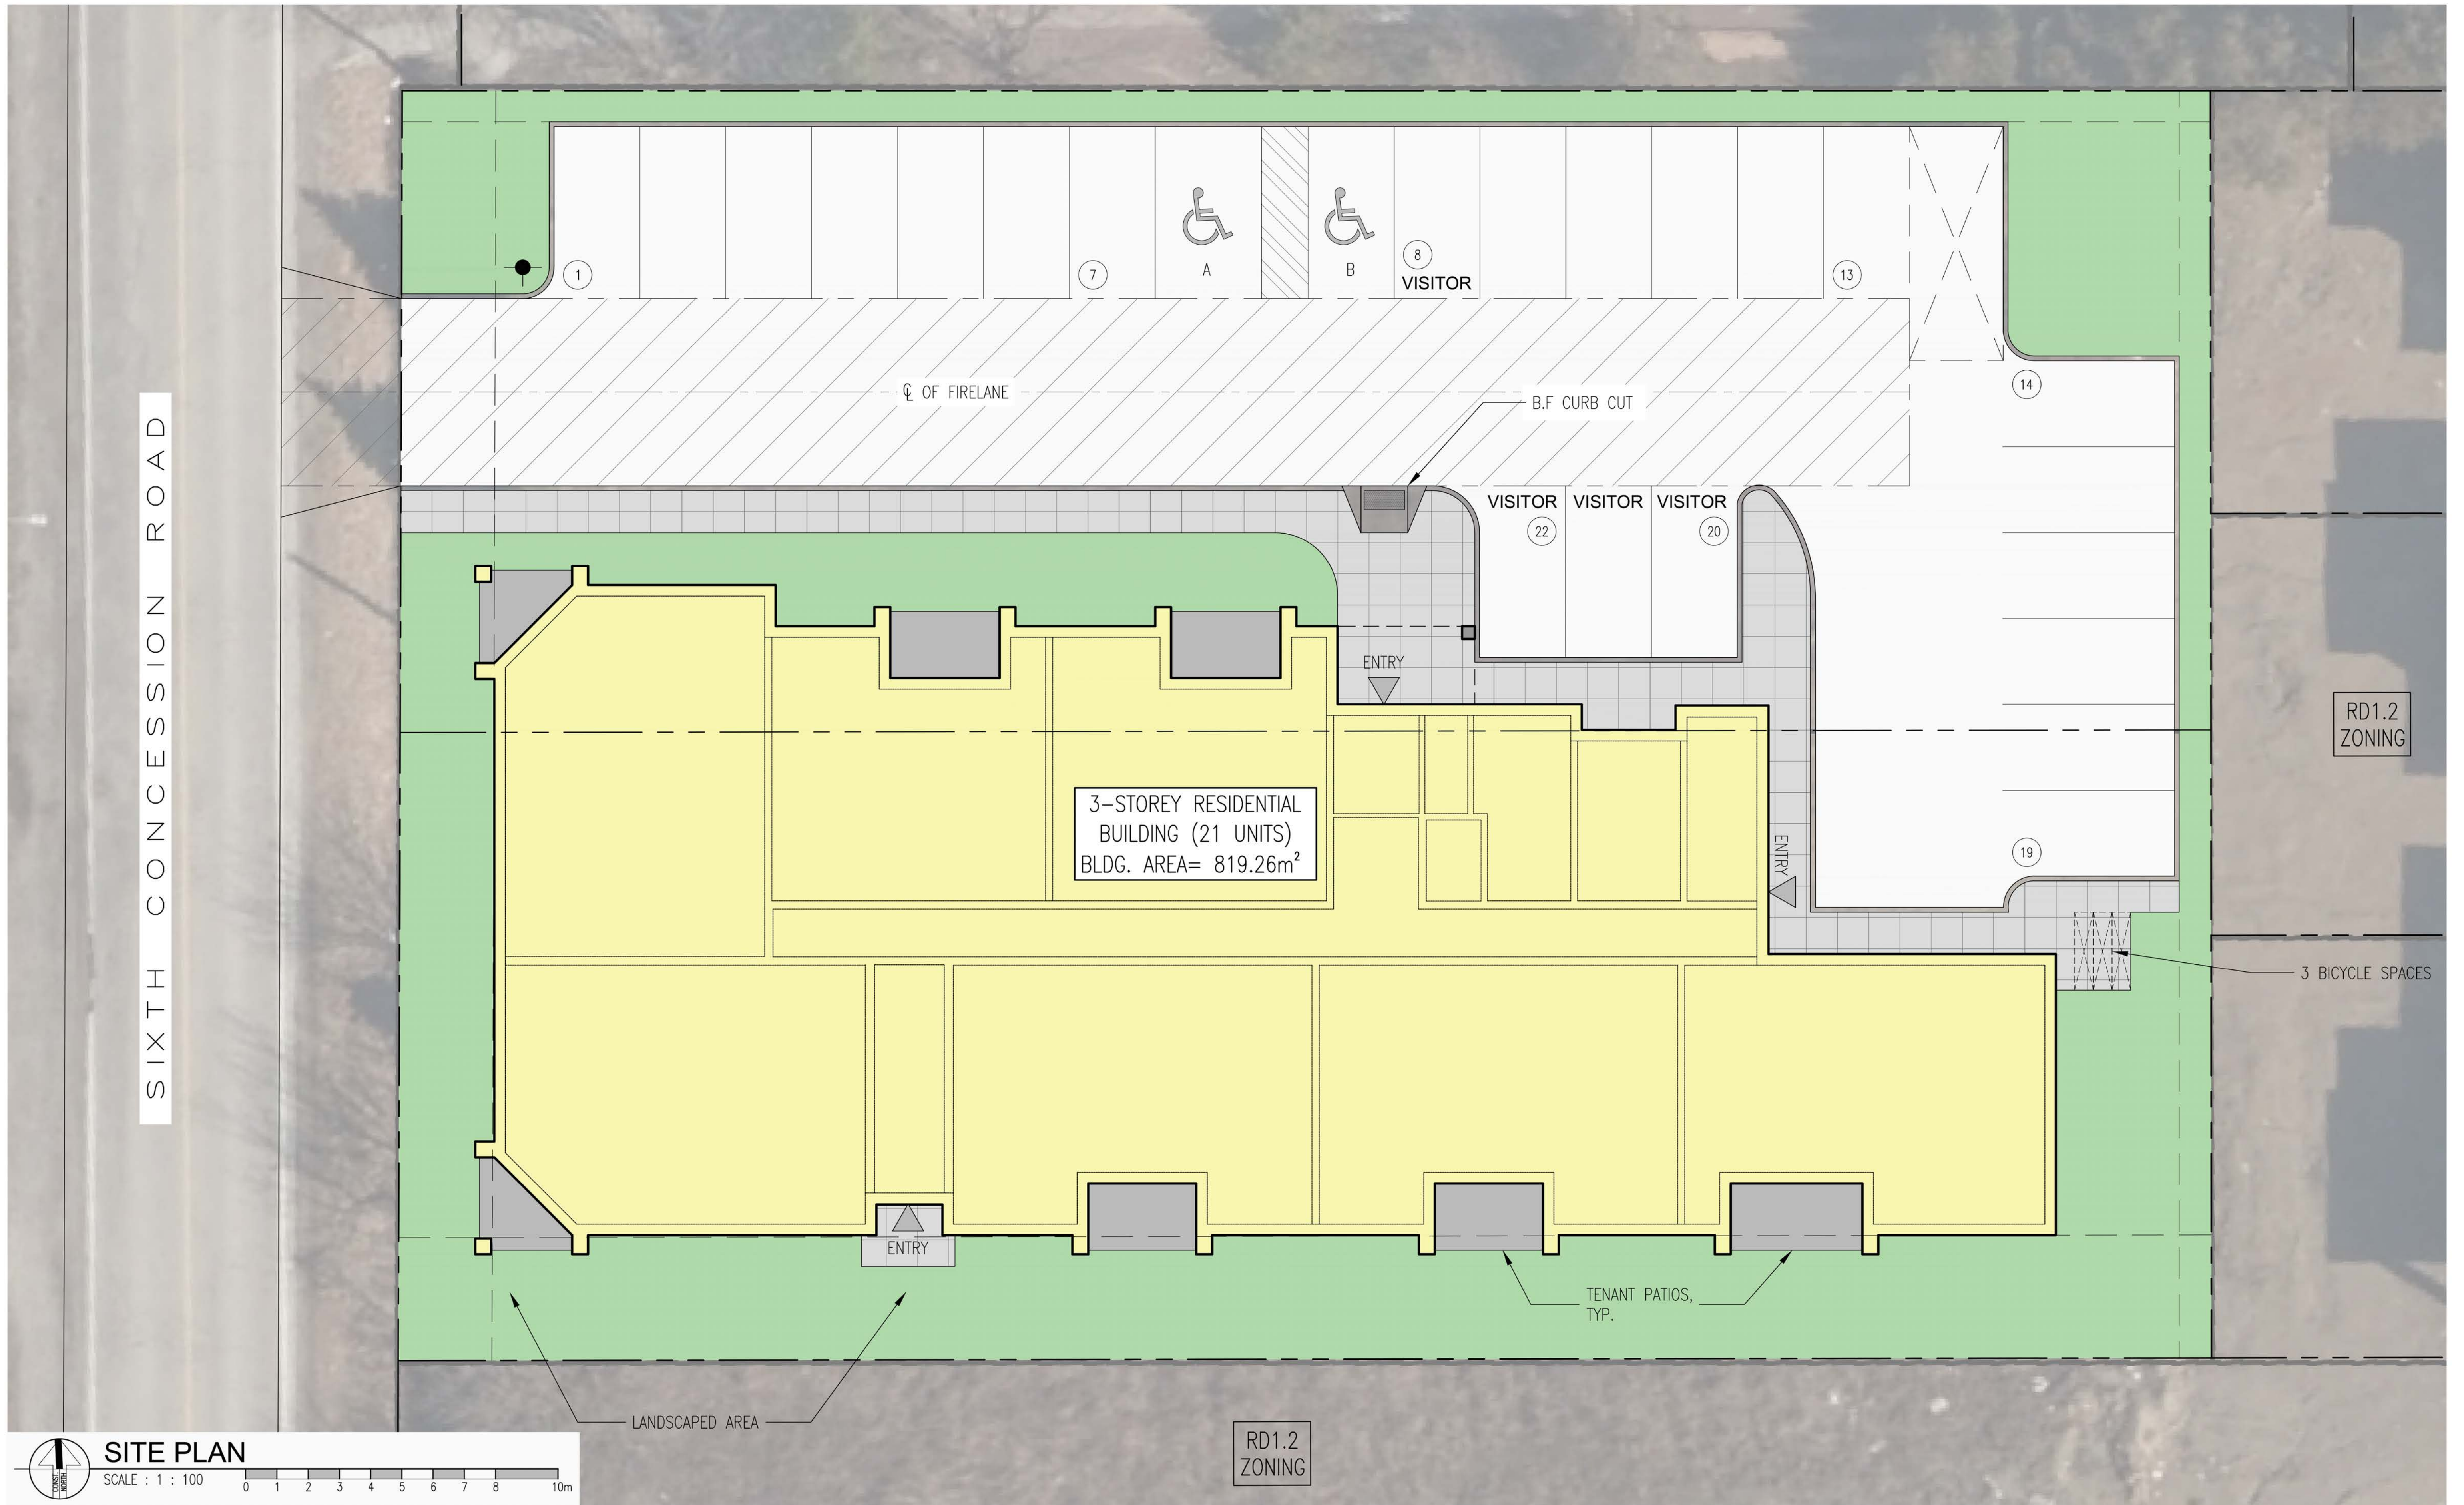


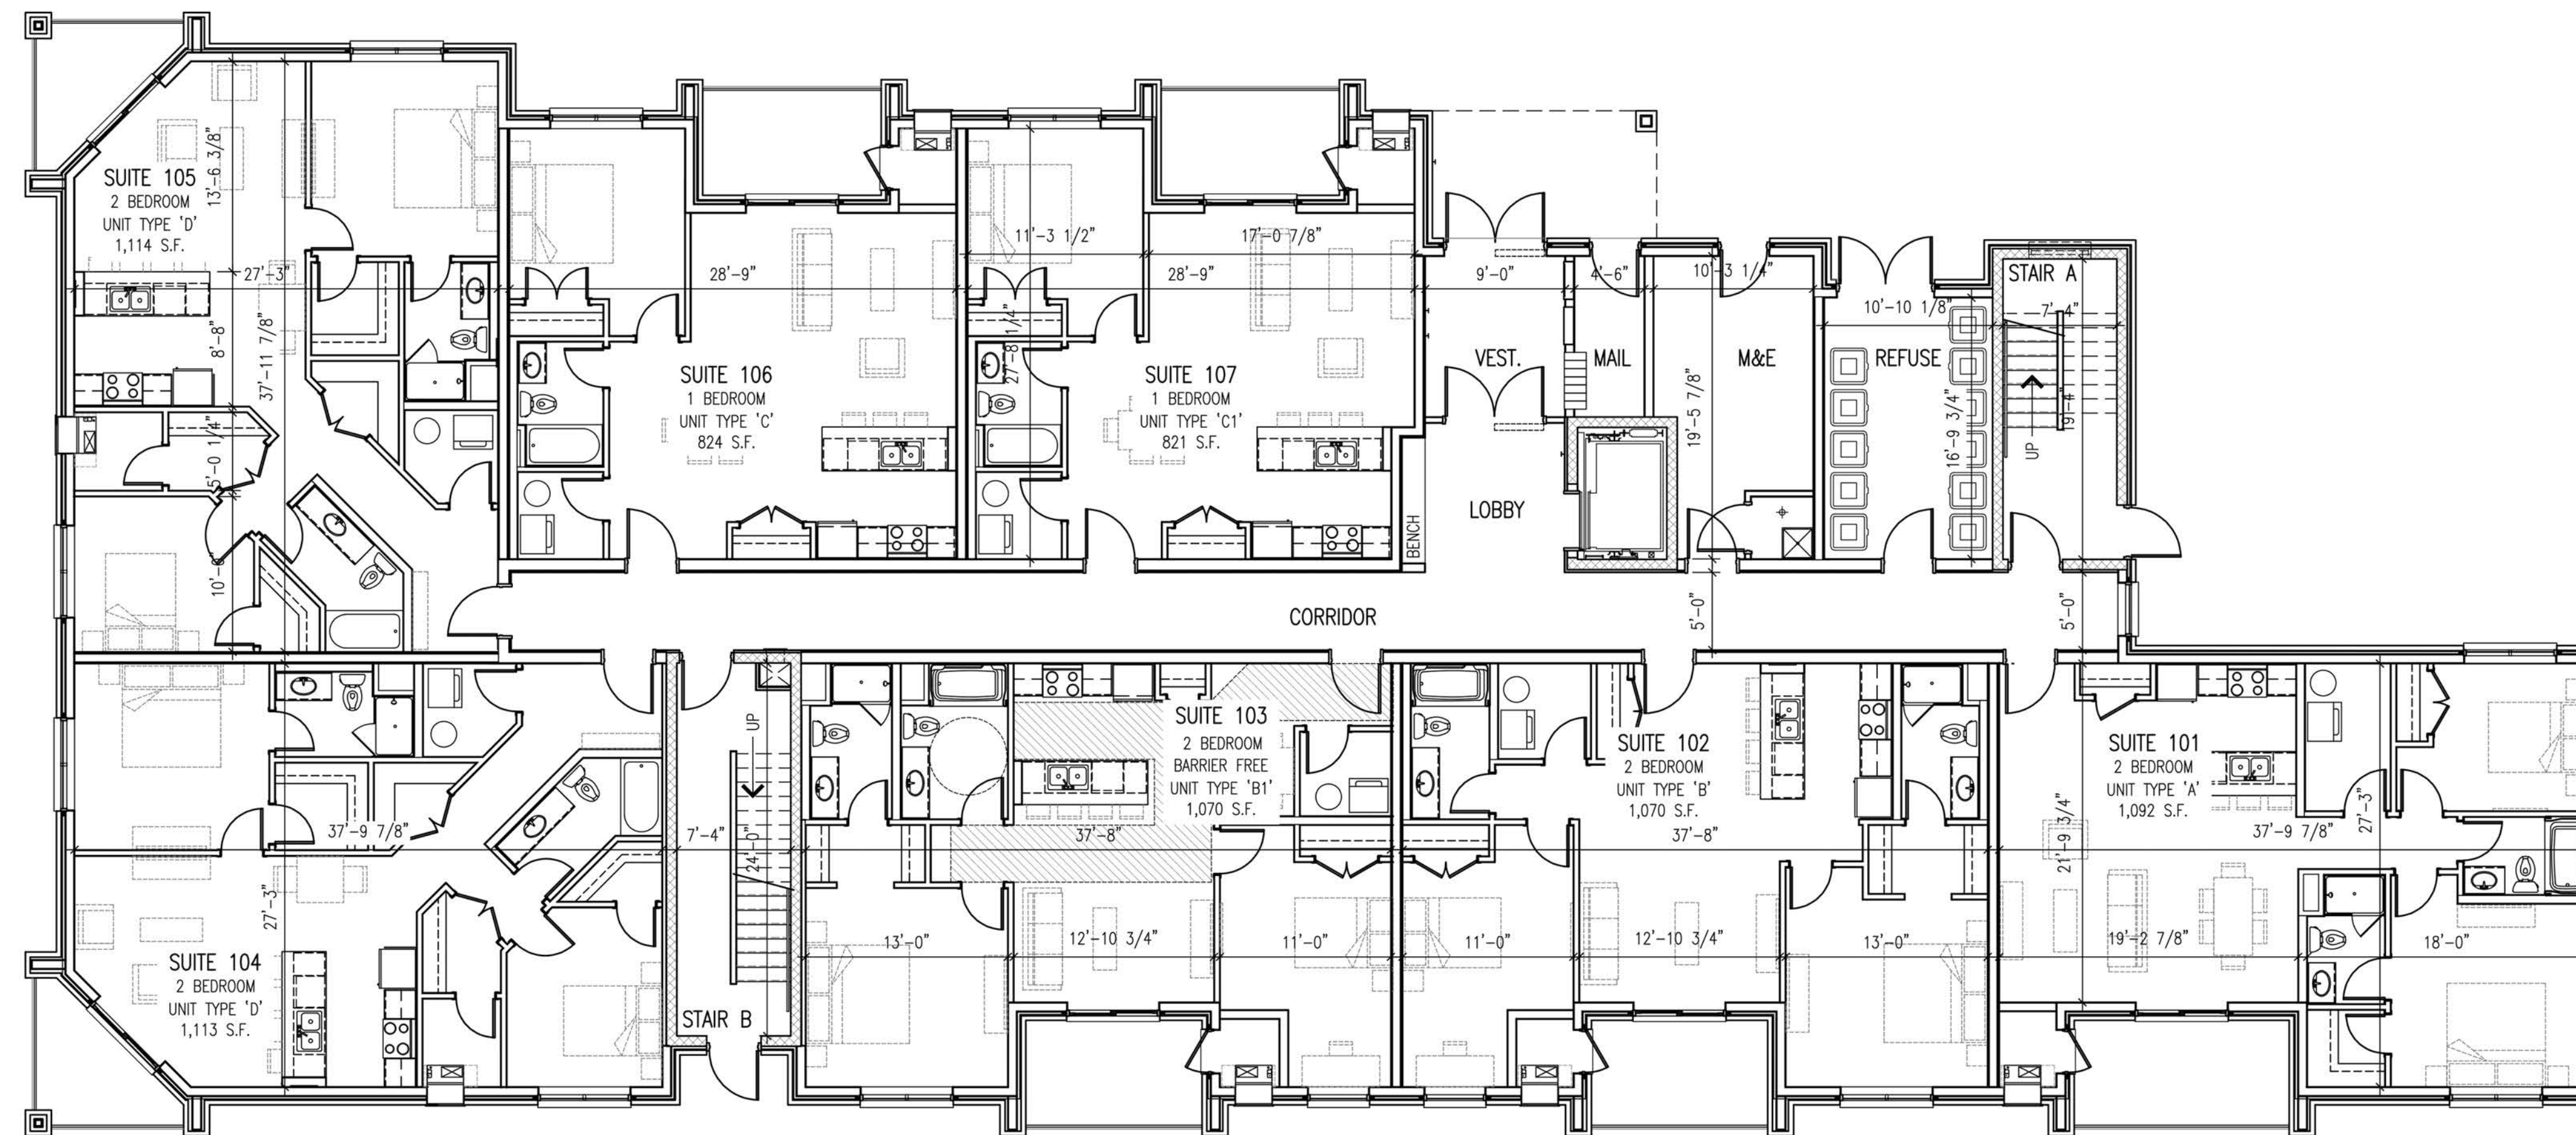


 **FIRST FLOOR PLAN**  
 SCALE : 1/8" = 1'-0" 0 2 4 8 12 24 FEET

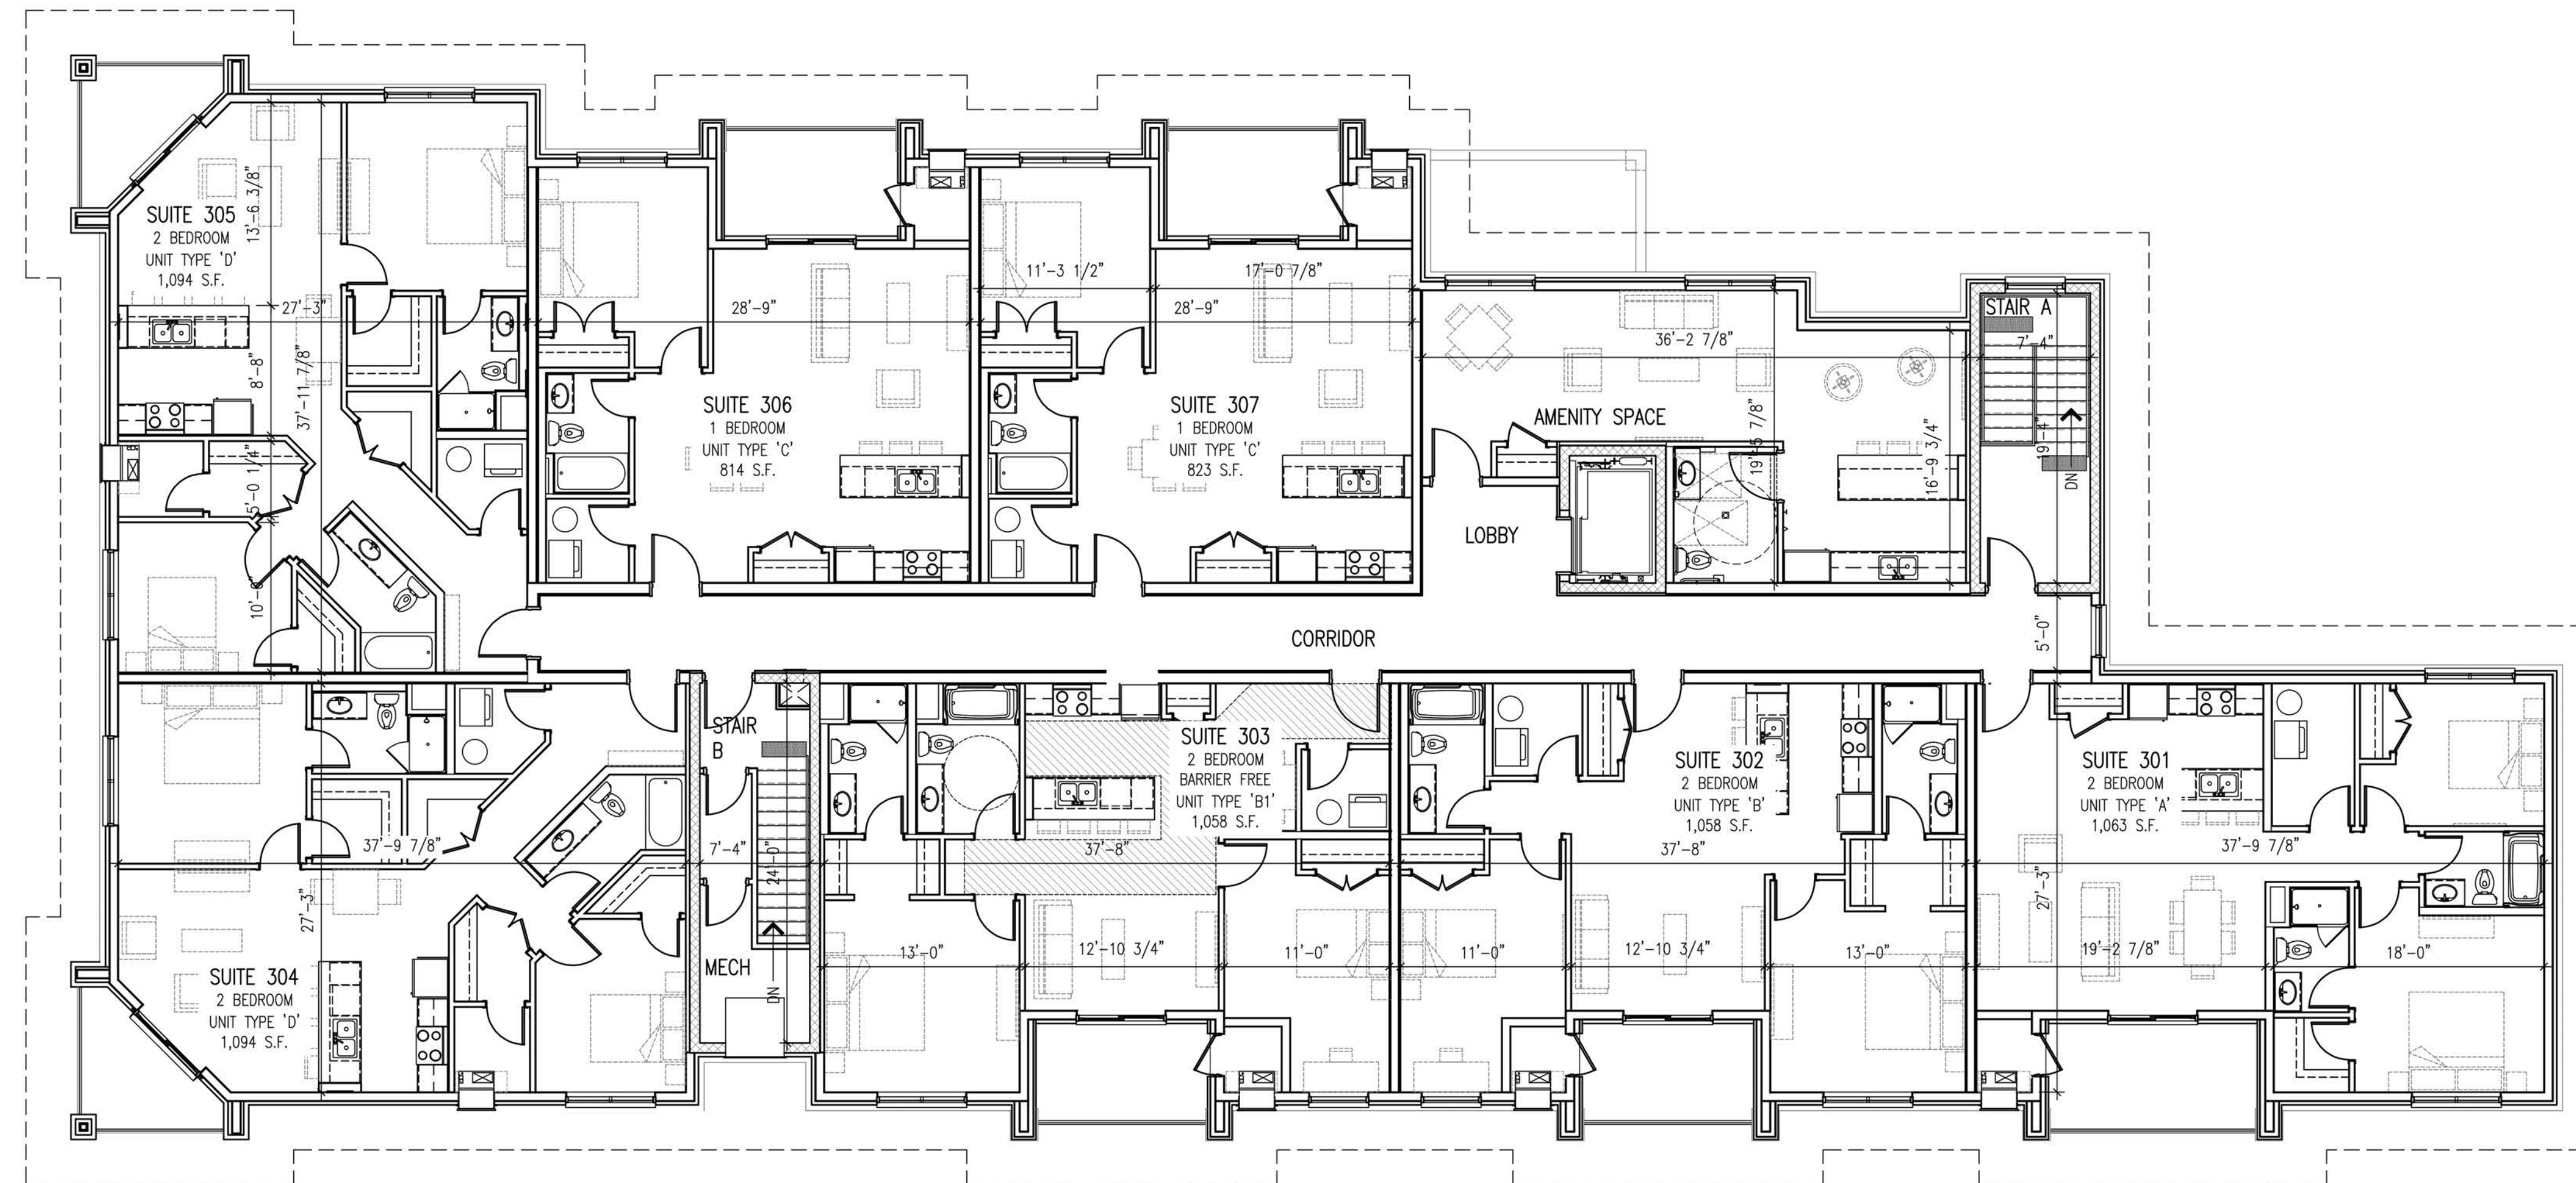


**THIRD FLOOR PLAN**  
 SCALE : 1/8" = 1'-0" 0 2 4 8 12 24 FEET

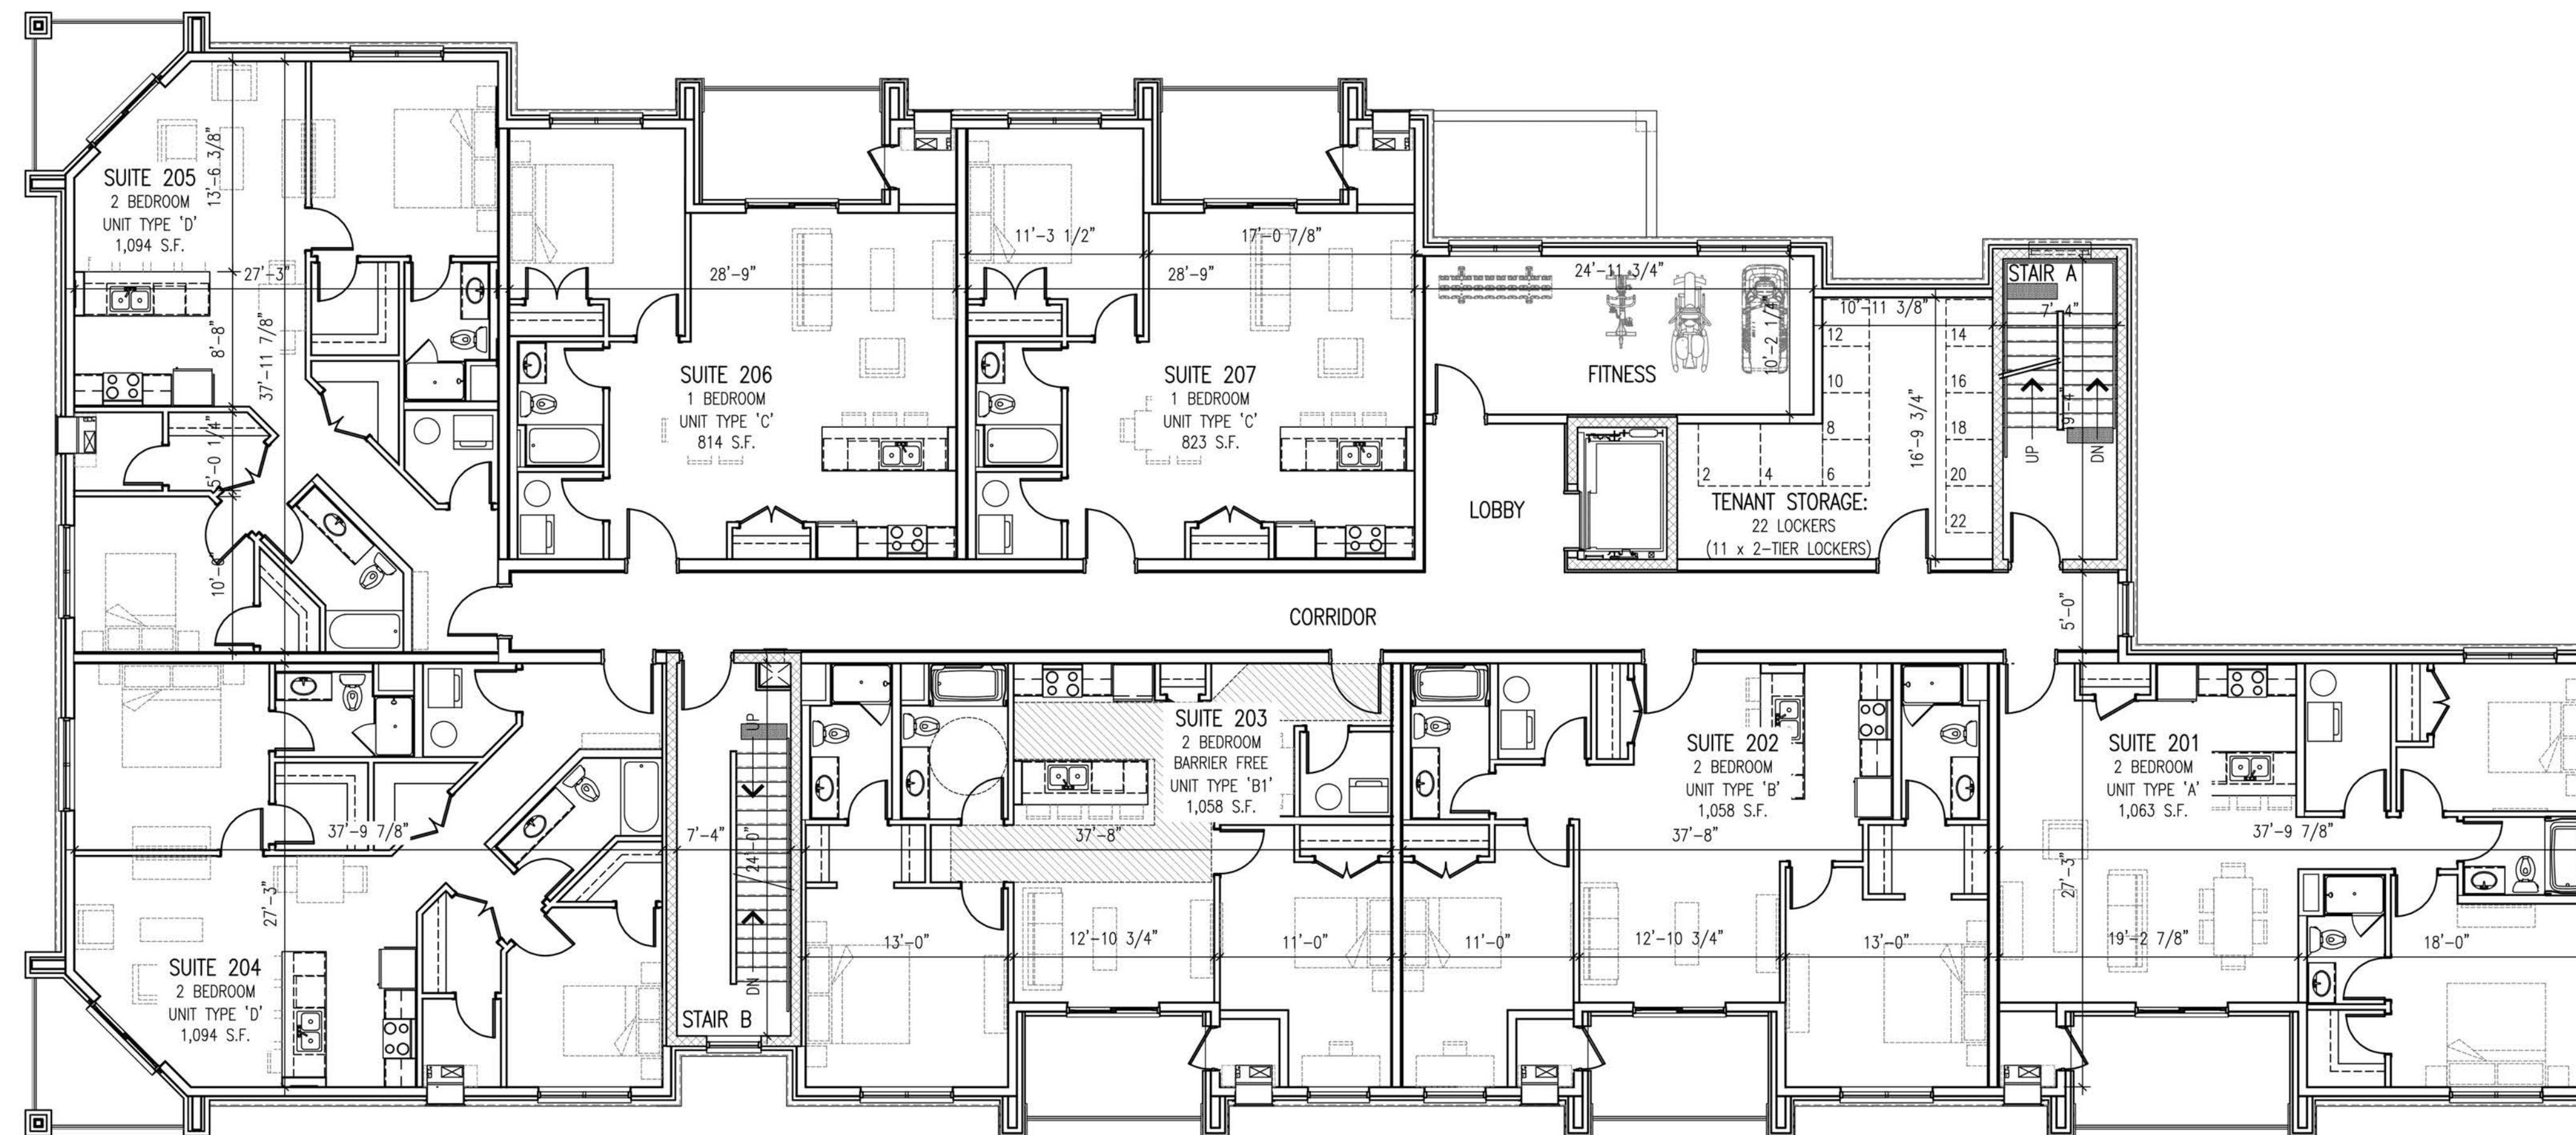



**SECOND FLOOR PLAN**  
 SCALE : 1/8" = 1'-0" 0 2 4 8 12 24 FEET



**NORTH ELEVATION**

SCALE : 1/8" = 1'-0"  
 0 2 4 8 12 24 FEET

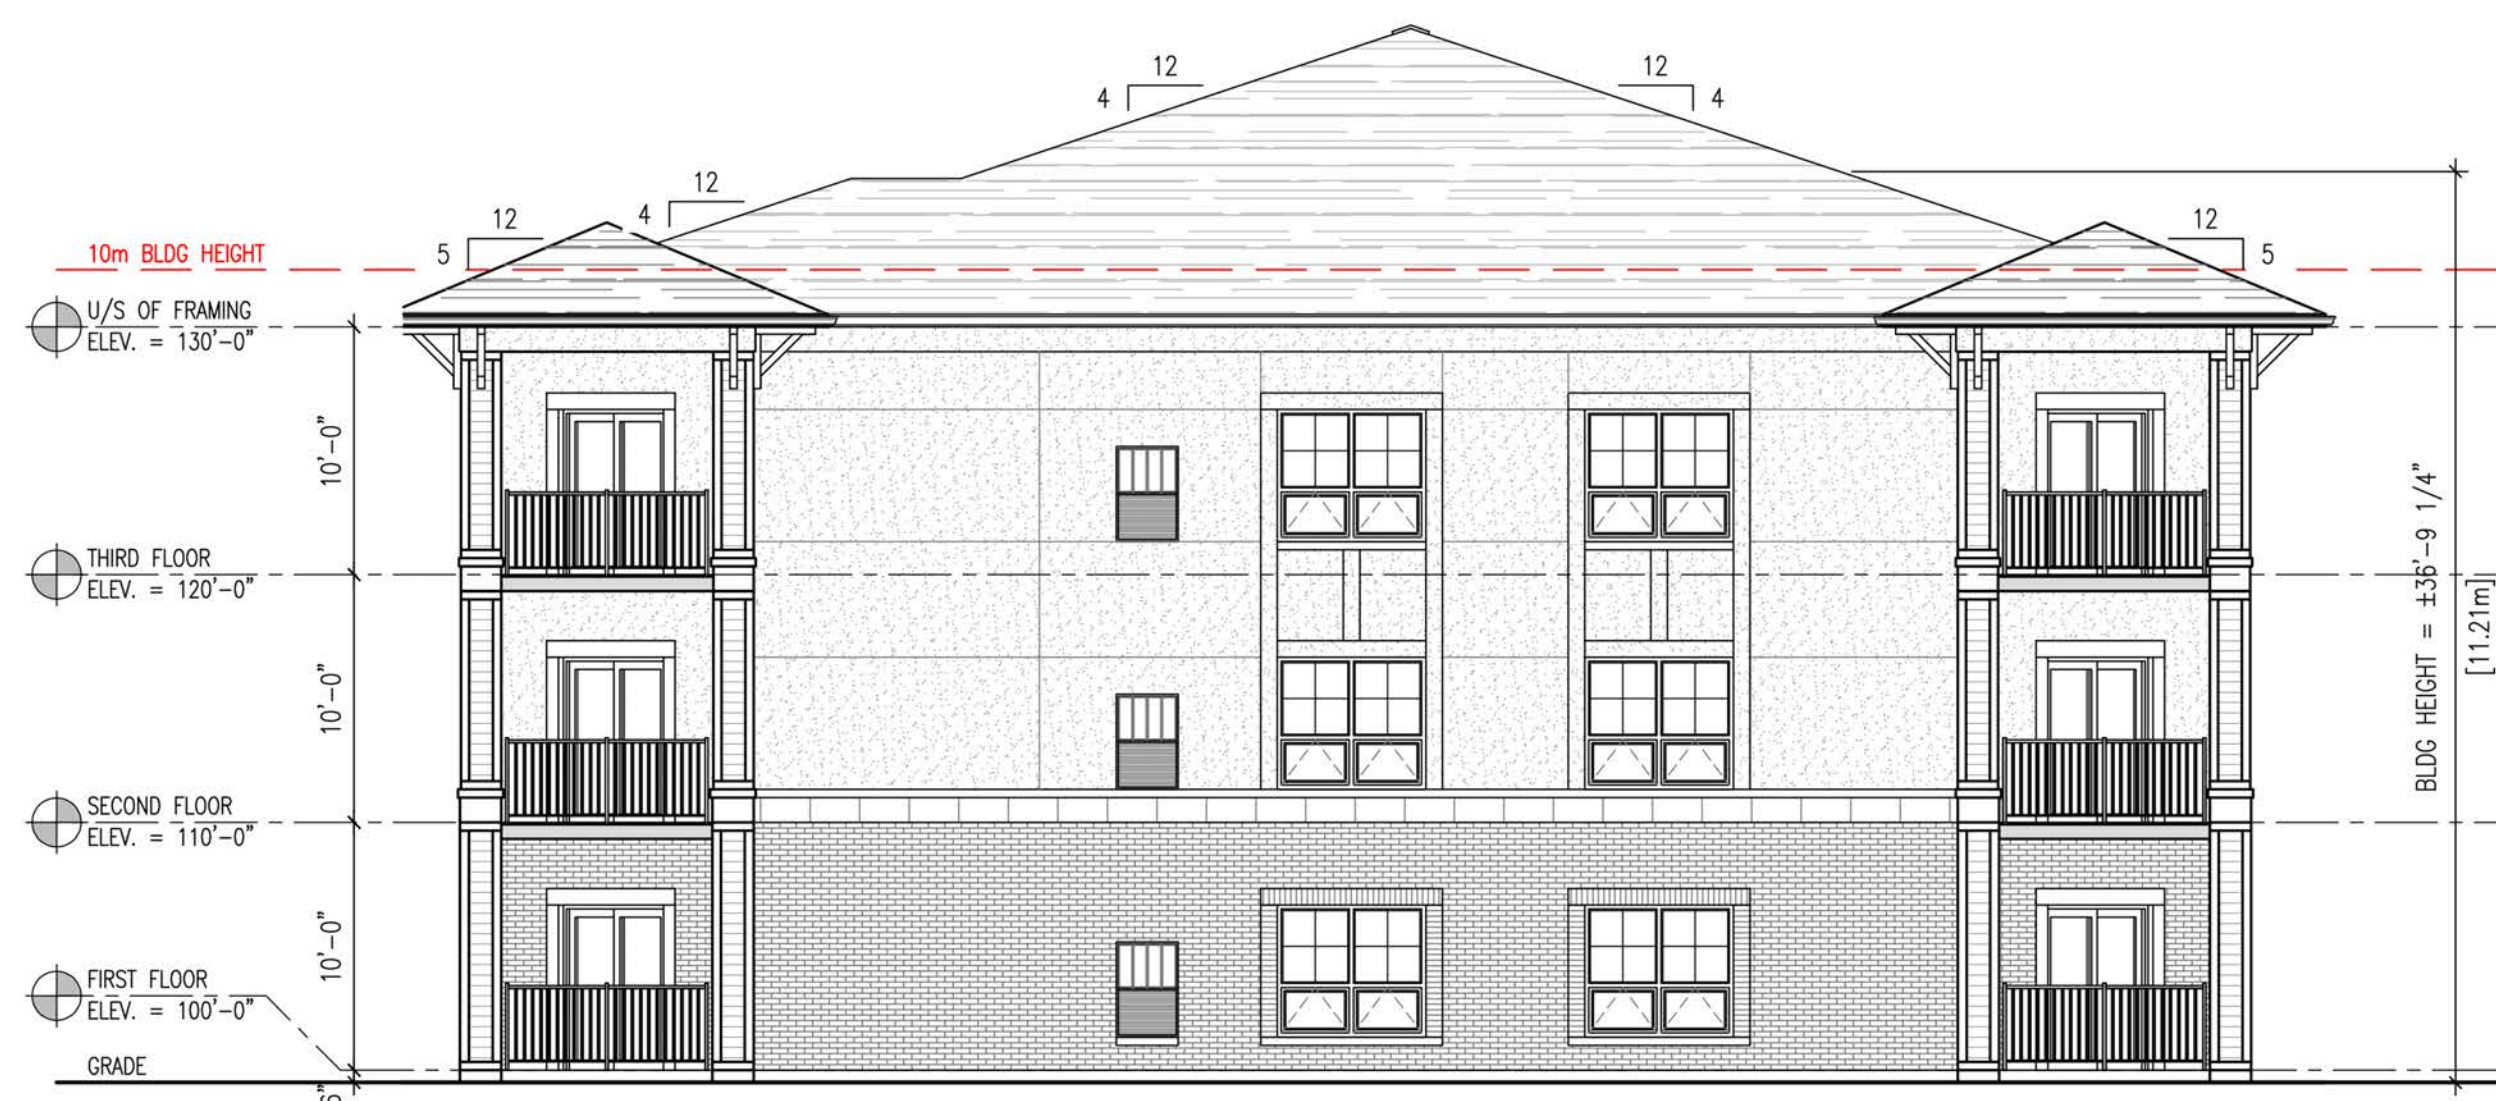


**WEST ELEVATION**

SCALE : 1/8" = 1'-0"  
 0 2 4 8 12 24 FEET



**SOUTH ELEVATION**

SCALE : 1/8" = 1'-0"  
 0 2 4 8 12 24 FEET

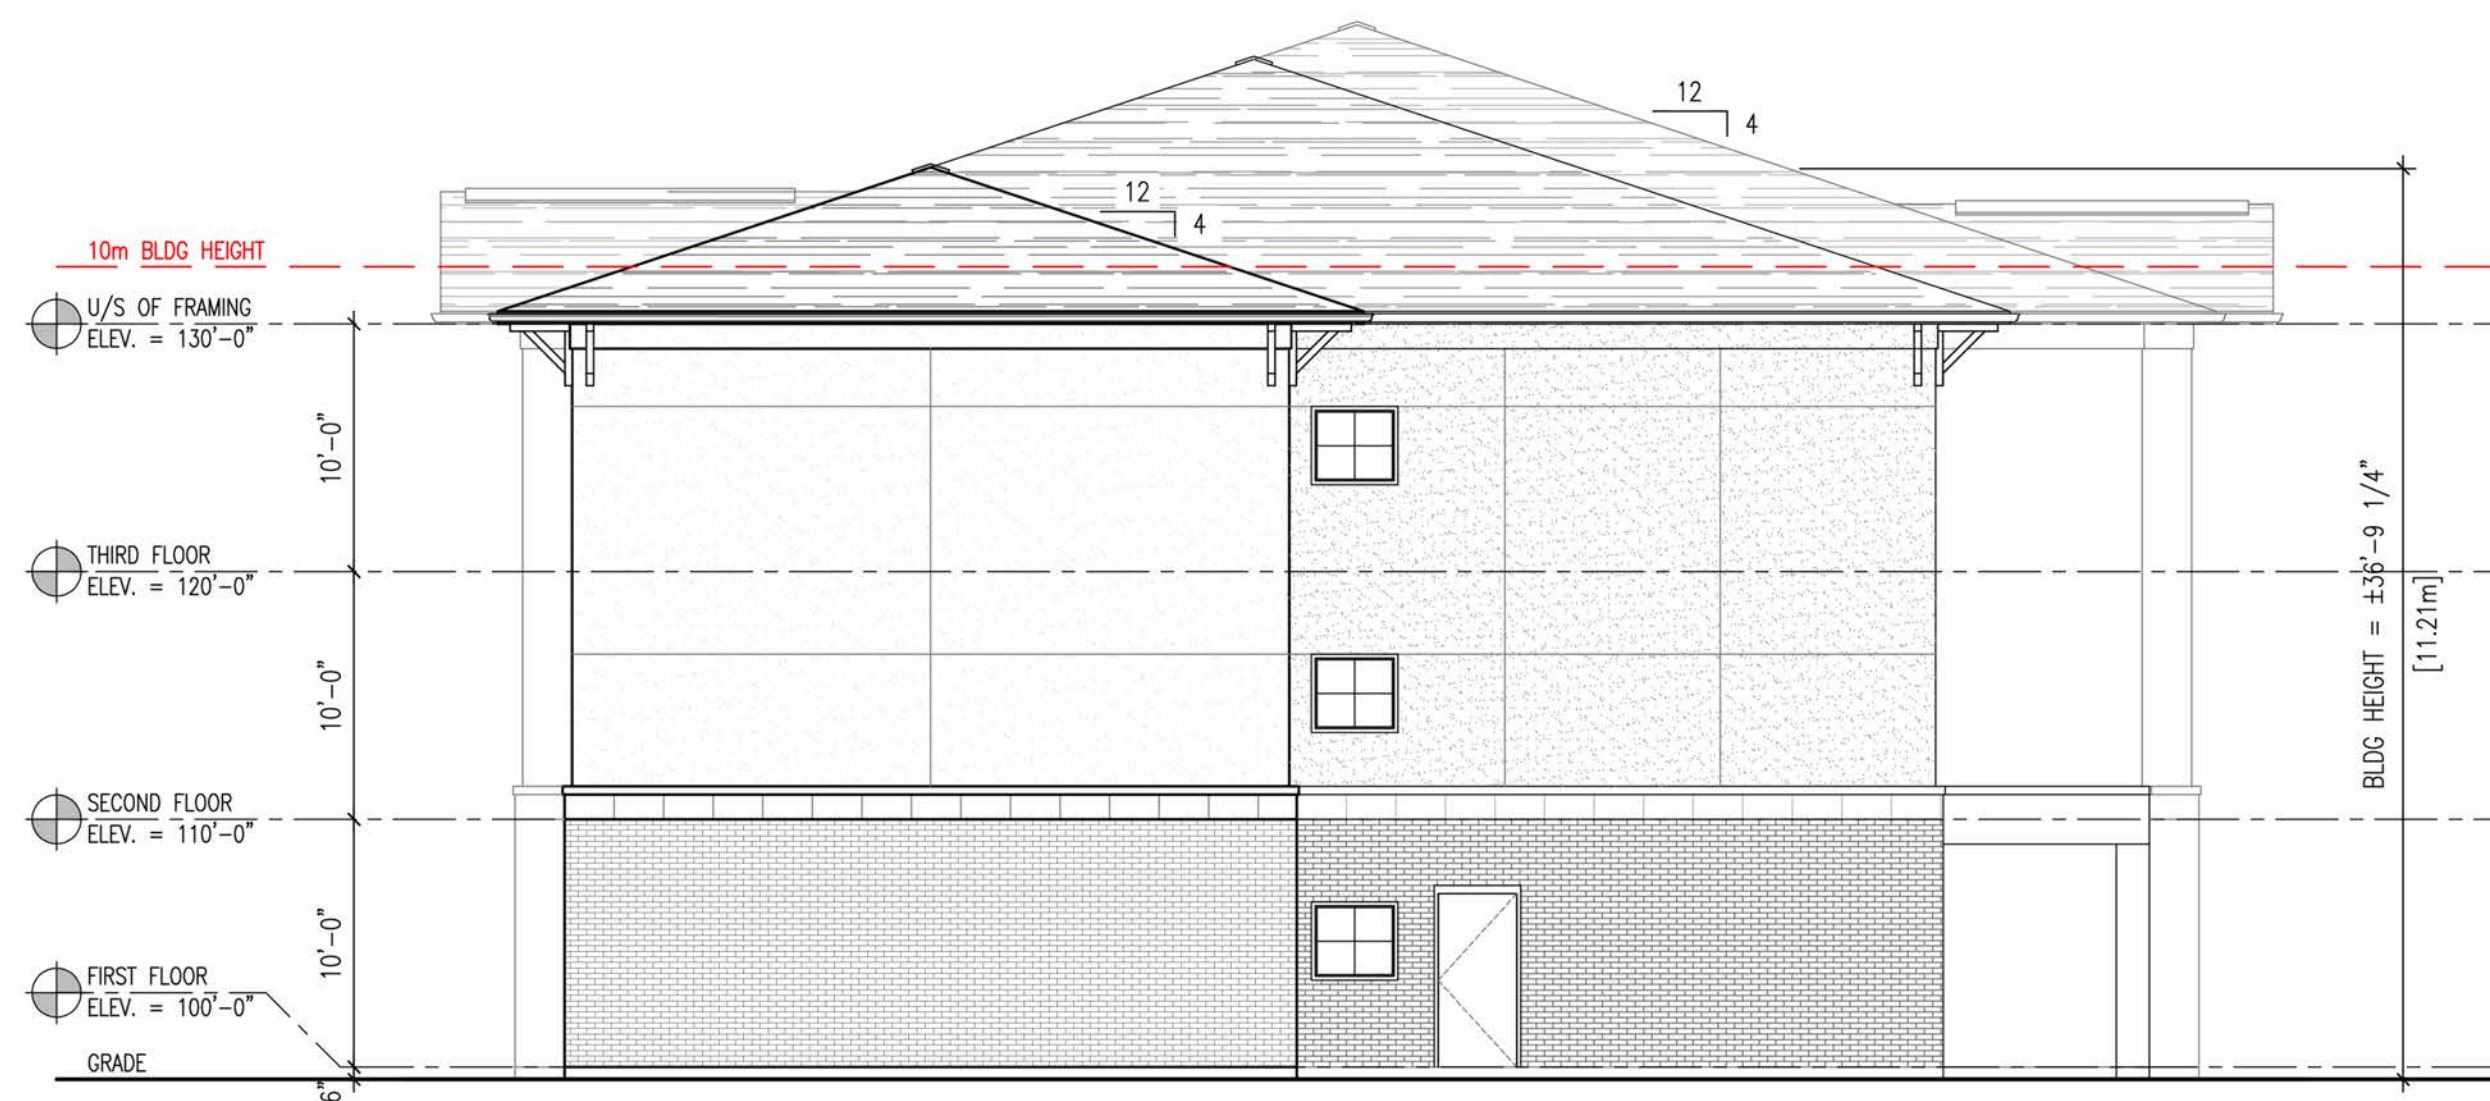

**EAST ELEVATION**

SCALE : 1/8" = 1'-0"  
 0 2 4 8 12 24 FEET