



**ACOUSTICAL REPORT  
RESIDENTIAL DEVELOPMENT  
6<sup>TH</sup> CONCESSION ROAD  
WINDSOR, ONTARIO**

PROJECT NO. 21-150

DATED: DECEMBER 08, 2023

REVISED: FEBRUARY 20, 2024



27 Princess St., Unit 102  
Leamington, ON N8H 2X8  
519.326.6161 TF 1.844.842.9188  
[bairdAE.ca](http://bairdAE.ca)

# TABLE OF CONTENTS

<b>1.</b>	<b>INTRODUCTION .....</b>	<b>1</b>
<b>2.</b>	<b>NOISE CRITERIA.....</b>	<b>2</b>
<b>3.</b>	<b>NOISE ENVIRONMENT .....</b>	<b>3</b>
3.1	Noise Monitoring .....	3
3.2	Transportation Source .....	4
3.2.1	Receiver Locations .....	5
3.3	INoise Modelling .....	6
<b>4.</b>	<b>BUILDING COMPONENTS .....</b>	<b>8</b>
<b>5.</b>	<b>RECOMMENDATIONS .....</b>	<b>10</b>
<b>6.</b>	<b>SUMMARY .....</b>	<b>11</b>

## TABLES

Table 1 – MOECC Noise Level Criteria – (Road) .....	2
Table 2 – MOECC Noise Level Criteria – Roadway .....	3
Table 3 – Background Traffic Volumes (2022) .....	4
Table 4 – Noise Results Comparison .....	5
Table 5 – Receiver Locations .....	5
Table 6 – Predicted Noise Levels - Unattenuated .....	7
Table 7 – Predicted Noise Levels - Attenuated.....	8
Table 8 – Typical AIF Values for Building Component.....	9

## APPENDICES

Appendix A Noise Information Plan and Background Information	
Appendix B Stamson and INoise Output	
Appendix C Noise Monitoring Data	

## 1. INTRODUCTION

Baird AE has been retained to conduct an acoustical study to examine the impacts of noise created by transportation sources on the proposed residential development in the City of Windsor. This report will recommend mitigation measures based on criteria set by the Ministry of Environment and Climate Change (MOECC).

The subject land is approximately 0.84 hectares in size and bounded by 6<sup>th</sup> Concession Road to the West and existing residential to the North, South and East. The location of the property is illustrated in Figure 1.



**Figure 1: Development location**

The existing development access is from 6<sup>th</sup> Concession Road and consists of 2 residential buildings with independent accesses to the two residential lots. The development proposal consists of 27 townhouse dwellings units, a landscape area, stormwater management and roadway. The existing entrances from 6<sup>th</sup> Concession Road will be closed as part of this application and a newly proposed full-movement roadway via Spago Crescent will be provided.

## 2. NOISE CRITERIA

The MOECC publication NPC-300 “Environmental Noise Guideline Stationery and Transportation Sources – Approval and Planning” was used in this noise study. Based on the initial investigation, the primary noise affecting the development is from nearby roadway. Air traffic noise was not considered, as the development is located outside the zone of influence of local airports.

Due to the acoustical environment typical of an urban and rural setting, it is therefore assumed that the development is located in a “Class 2” area defined by MOECC. The “Class 2” MOECC criteria for noise levels resulting from traffic sources for this development are summarized in Table 1.

**Table 1 – MOECC Noise Level Criteria – (Road)**

Location	Time Period	Noise Levels Requirement
Outdoor - Living Areas	07:00 - 23:00	<55dBA – No Control
		55 to 60dBA – Physical Control or Type A Clause
		> 60dBA – Physical Control and Type B Clause
Indoor - Living/dining Plane of Window	07:00 - 23:00	<55dBA – No Control
		55 to 65dBA – Forced Air and Type C Clause
		> 65dBA – Air Conditioner, Type D Clause and Building Components
Indoor - Living/dining Plane of Window	23:00 to 07:00	<50dBA – No Control
		50 to 60dBA – Forced Air and Type C Clause
		> 60dBA – Air Conditioner, Type D Clause and Building Components

MOECC Guidelines NPC-300 Section C7.1.1 and C7.1.2 – August 2013

The outdoor living areas in residential buildings are usually backyards, and the indoor living areas are usually bedrooms and living rooms. The limitations on indoor and outdoor sound levels from road traffic are summarized in Table 1.

Where the noise level exceeds sound level limits, mitigation measures such as architectural design, noise barrier and building components are required. Where building components

are required, the noise level limits for indoor spaces with windows and doors closed are shown in Table 2.

**Table 2 – MOECC Noise Level Criteria – Roadway**

<b>Time Period</b>	<b>Type of Space</b>	<b>Plane of Window</b>
0700 - 2300	Living/dining, den areas of residences, hospitals, nursing homes, schools, daycare centres, etc.	45 dBA
2300 - 0700	Living/dining, den areas of residences, hospitals, nursing homes, etc. (except schools or daycare centres)	45 dBA
0700 - 2300	Sleeping quarters	45 dBA
2300 - 0700	Sleeping quarters	40 dBA

*Source: MOECC publication NPC-300 "Sound level limits for Stationary Sources in Class 1 & 2 Areas (Rural)", Tables C-2; August 2013.*

### **3. NOISE ENVIRONMENT**

#### **3.1 Noise Monitoring**

The on-site noise source measurement was carried out in accordance with the MOECC publication NPC-103 Noise Measurements Procedures. Sound level measurements were conducted at one location (M1 as shown in Sheet 1) on Tuesday, November 22, 2022, for 20 minutes. The weather conditions consisted of partially cloudy, temperatures ranging between 10°C to -5°C, low winds (<15km/h), and relative humidity of 47%. Measurements were taken using an Extech Noise Meter model 407780A noise monitoring device. The sound levels were measured at a height of 1.5m above the ground. Noise equipment is equipped with 1/1 octave and 1/3 octave band filters. The laboratory Certificate of Calibration for the noise meters is provided in Appendix C. Tonal and impulsive noise characteristics were observed during the measurements.

The equivalent sound pressure level (Leq) at the monitoring location was 63.2 dBA at M1. The monitoring location is shown in Appendix A, Sheet 1.

The monitored noise level is higher than 60 dBA during the daytime. As a result, mitigation measures such as retaining walls and building components are required.

### 3.2 Transportation Source

Traffic counts at the intersection of 6<sup>th</sup> Concession Road and Holburn Street were obtained from the City of Windsor on July 26, 2022. Traffic counts and other relevant data are included in Appendix A.

Sound level prediction software STAMSON 5.04, based on MOECC ORNAMENT (Ontario Road Noise Analysis Method for Environmental and Transportation, 1989) was used for estimating noise levels from roadway traffic. Further, MOECC requires that all traffic data be projected ten (10) years into the future from the date of construction such that the proposed mitigation will be relevant for future volumes. Traffic volumes along with other relevant traffic data utilized by STAMSON are summarized in Table 3.

**Table 3 – Background Traffic Volumes (2022)**

Item	6 <sup>th</sup> Concession Road
Annual Average Daily Traffic	2,657 vpd
% Medium Trucks	1.7%
% Heavy Trucks	1.7%
Road Grade	< 2.0%
Speed Limit	50 km/h
Day/Night Percent Split	90% / 20%

Inputting the above data in the STAMSON software, the daytime and nighttime free field limits were established. The noise level limits are shown in Sheet 1 – Noise Information Plan and detailed results are provided in Appendix A.

Based on free field analysis, traffic noise from the 6<sup>th</sup> Concession Road will have less impact on the western facades of buildings as compared to monitored noise level. Further, the predicted noise level was compared with the monitored noise level (see Section 3.1 for monitoring readings) at the monitoring location.

STAMSON output and monitored results are described in the table below.

**Table 4 – Noise Results Comparison**

<b>Receiver Location</b>	<b>Monitoring Level (dBA)</b>	<b>Stamson Traffic Predicted Level (dBA)</b>
Monitoring 1	63.2	55

Based on Table 4, the predicted and monitored noise levels differ by 8-10 dBA at the monitoring location. The difference in sound measurements can be caused by weather conditions such as temperature, humidity, precipitation, wind direction and excess movement of vehicles during the time of measurement. Hence, the equivalent sound pressure level at the monitored location is incorporated into the iNoise software for further analysis.

### **3.2.1 Receiver Locations**

Two receiver locations (R1 and R2) were identified and are located at the worst-case locations (most exposed) for both day and nighttime noise. The receiver locations are shown in Appendix A, Sheet 1.

The term “outdoor living area” (OLA) is used in reference for an outdoor patio, a backyard, a terrace, balconies or any other area where passive recreation is expected to occur. For indoor living areas, the plane of window (POW) will be used to represent the worst-case for both daytime and nighttime receivers.

Table 5 identifies the various receiver heights chosen as the “worst-case” locations within the proposed development.

**Table 5 – Receiver Locations**

<b>Receiver Location</b>	<b>Height Above Grade (m)</b>	<b>Type</b>	<b>Represents</b>
Ground Level	1.5m	OLA	West Façade
Level 2	4.5m	Bedroom POW	

Overall unattenuated daytime and nighttime sound levels at the receiver locations are shown in Sheet 1 (Appendix A). INoise output results are described in Table 6 and detailed output results are provided in Appendix B.

### **3.3 INoise Modelling**

The noise propagation analysis was completed using the noise modelling program “iNoise”, produced by DGMR Software to match the monitoring noise levels at monitoring locations M1 and M2 from surrounding sources. The iNoise program follows International Standards Organization (ISO) standards 9613 parts 1 and 2. The model can incorporate various site features such as elevations, berms, absorptive grounds and barriers. This will enable it to accurately predict noise levels at specific receptors, pertaining to noise emission from sources. The model is considered conservative since it represents atmospheric conditions that promote the propagation of sound from the source to the receiver.

The following assumptions were used in the iNoise modelling:

Reflections: A building reflection of 0.8 was assumed for the brick façade for the surrounding buildings including the proposed buildings.

Ground Absorption & Topography: A ground absorption coefficient of 0 was used to represent the most reflective surface (i.e., paved surface). The area surrounding the monitoring location is characterized by being generally flat. As such, topography was not incorporated into the noise modelling.

The potential significant noise sources associated with roadway sources are assumed to reflect the monitored noise level. Details are provided in Appendix B. The following potential transportation noise levels were established for iNoise software:

- Roadway car noise level is 79.2dBA at 50km/h speed.

Overall unattenuated daytime and nighttime sound levels at the receiver locations are shown in Sheet 2 and are described in Table 6.



**Table 6 – Predicted Noise Levels - Unattenuated**

Location	Noise Level (dBA)		MOECC Criteria (dBA)	Meets MOECC
	Receiver 1	Receiver 2		
Outside Living Area Daytime	61.0	62.0	50	No
Level 1 – West Façade Daytime	60.0	60.0	50	No
Nighttime	53.0	53.0	45	No
Level 2 – West Façade Daytime	60.0	60.0	50	No
Nighttime	53.0	53.0	45	No

Based on the predicted sound levels as shown in Sheet 1 (Appendix A), the outdoor living area noise level is greater than 60dBA, hence a retaining wall is required. Further, mitigation measures are required such as a warning clause for daytime noises to meet MOECC Limit of 50dBA road noise.

Road noise levels for indoor living areas are above 50dBA and 40dBA for the receiver's location during the day and night. This requires special building components, warning clauses, and central air conditioning.

Outside Living Areas (OLA) have a noise level greater than 60dBA, hence, so a noise barrier is required to mitigate the noise level. A noise barrier of 1.8m height is proposed along the property line of the western residential blocks. The acoustic barrier will have a surface density of no less than 20 kg/m<sup>2</sup>. The results of attenuated noise levels are provided in Table 7.

**Table 7 –Predicted Noise Levels - Attenuated**

Location	Mitigated Noise Level (dBA)	
	Receiver 1	Receiver 2
Outside Living Area Daytime	55.0	53.0
Level 1 (Indoor) Daytime	51.0	52.0
Nighttime	44.0	45.0
Level 2 (Indoor) Daytime	59.0	60.0
Nighttime	52.0	53.0

The noise level is still higher for sleeping areas on level 2 at both receiver locations (i.e., Level 1 & 2). Hence, mitigation measures such as building components are required to mitigate noise.

#### 4. BUILDING COMPONENTS

The appropriate building components were selected based on the Acoustic Insulation Factor (AIF) which is related to the difference in indoor and outdoor noise levels. The AIF is calculated as follows:

$$\text{AIF} = \text{Leq} (\text{outdoor façade}) - \text{Leq} (\text{indoor}) + 10 \log C + 2$$

C = number of building components forming the room envelope

To calculate the required building components, the dimensions of the rooms and their wall/window sizes must be known. Currently, the room dimensions and floor height are unknown. Assuming 25% window-door/floor ratios, the required components were estimated from the building facades.

The following table provides AIF requirements for sound levels for both daytime and nighttime noises.

**Table 8 – Typical AIF Values for Building Component**

<b>Daytime Noise (dBA)</b>	<b>Night time Noise (dBA)</b>	<b>AIF Noise Limit</b>	<b>Living/Dining Window/Door Treatment</b>	<b>Bedroom Window Treatment</b>
55 or less	50 or less	17 or less	None (OBC)	None (OBC)
56 - 65	51 - 60	18 - 27	None (OBC)	STC 23 - 32
66 - 68	61 - 63	28 – 30	None (OBC)	STC 33 - 34
69 - 70	64 - 65	31 – 32	STC 31 - 32	STC 36 - 37
71 - 72	66 - 67	33 – 34	STC 33 - 34	STC 38 - 39
73 - 78	68 - 73	35 – 40	STC 35 - 40	STC 40 - 45
79	74	41	STC 41	STC 46

Source: "Road Noise: Effects on Housing", NHA 5156 81/10, 1981

Based on the assumed 25% window-door/floor ratio, the windows and door component requirements were estimated from the attenuated noise level shown in Table 7 for both daytime and nighttime. Using this assumption, the west façades of the building's window and door components should have a Sound Transmission Class (STC) of 27 during the day and 25 at night.

Hence, the worst case-scenario of STC i.e., STC 27 is used for building components.

It is also recommended that an acoustic consultant review the building components to ensure that noise levels satisfy the requirements. Appendix B, Sheet 4, shows the estimated building components for the proposed development.

The Ontario Building Code (OBC) section 5.8.1 specifies the minimum required sound insulation characteristics for partitions in terms of STC values. For acoustic privacy in a multi-tenant building between suites, the inter-unit wall should meet or exceed STC-50. In addition, it is recommended that the separation of suites from any amenities or commercial spaces for building components (floor/ceiling) also meet or exceed STC-55.

## 5. RECOMMENDATIONS

As demonstrated in this report, mitigation measures are required to bring residential units within the development into compliance with MOECC criteria. With the inclusion of these measures, the MOECC noise criteria will be satisfied.

### **Recommendation #1**

Due to the exceedance of the MOECC criteria for daytime and nighttime acoustic levels from 6<sup>th</sup> Concession Road, the dwellings shall include warning clauses as described below:

In all agreements of sale, lease, and rental for residential units, there must be a Type D warning clause. This is because noise levels exceed 55 dBA during the day and 60 dBA at night.

This includes:

Type 'D'

"This dwelling unit has been supplied with a central air conditioning system which will allow windows and exterior doors to remain closed, thereby ensuring that the indoor sound levels are within the sound level limits of the Municipality and the Ministry of the Environment."

### **Recommendation #2**

In order to comply with the MOECC's criteria for daytime and nighttime noise levels from roadways and railway lines, noise barriers of various heights with a minimum density of 20 kg/m<sup>2</sup> shall be installed along the property line.

The layout of the proposed 1.8m high noise barrier is shown in Appendix B, Sheet 4. Typical noise barriers are provided in Appendix A.

### **Recommendation #3 (Building Components)**

Due to exposure to road noise, some units require special building components for areas of sensitive use (i.e., bedroom, living room, dining room, kitchen, etc.) and the following is required:

**Window requirements:**

All windows leading to sensitive living areas must have a minimum sound transmission class (STC) as per Sheet 4 in order to meet the MOECC indoor noise level criteria.

**Wall requirements:**

All walls leading to sensitive living areas are to have a minimum sound transmission class (STC) as per Sheet 4. Also, acoustic privacy between units in a multi-tenant building, the inter-unit wall, should meet or exceed STC-50. Wall separation between noisy spaces, such as refuse chutes or elevator shafts, and suites should meet or exceed STC-55.

**Recommendation #4 (Units along 6<sup>th</sup> Concession Road)**

Prior to the issuance of building permits, it is recommended that an acoustic consultant review the sound transmission class (STC) for the proposed development's walls, windows and doors to ensure they conform to the recommendations outlined in this report.

**6. SUMMARY**

We conclude that this development with the implementation of the above-described mitigation measures will be designed to address impacts from the surrounding noise sources.

If you have any questions or wish to discuss our findings, please advise us accordingly.

Yours truly,

**BAIRD AE INC.**  
**27 PRINCESS STREET, UNIT 102**  
**LEAMINGTON, ONTARIO N8H 2X8**

Shurjeel Tunio, P.Eng.  
Senior Project Manager  
**Baird AE**







## Appendix A

---

### NOISE INFORMATION PLAN AND BACKGROUND INFORMATION



**LEGEND**

-  RECEIVER LOCATION
-  PROPOSED DEVELOPMENT
-  NOISE SOURCES
-  VIBRATION



102 - 27 PRINCESS STREET LEAMINGTON, ONTARIO N8H 2X8  
 201 - 330 RICHMOND STREET, CHATHAM, ONTARIO N7M 1P7  
 1000 - 267 PEUSSIER STREET, WINDSOR, ONTARIO N9A 4K4.

PROJECT TITLE:  
**6TH CONCESSION ROAD**  
 CITY OF WINDSOR  
 WINDSOR, ON

SHEET TITLE:  
**SHEET 1 - NOISE INFORMATION PLAN**

DRAWN BY: S.T.	SCALE: NTS	DATE: FEB 14 2024
CHK'D BY: ST.	SHEET No. : 1 OF 4	PROJECT No. : 21-150







KEY PLAN  
SCALE 1:2000



TOWNHOME DWELLING DETAILS								
LOT NO.	PROPOSED				FRONT YARD PAVING		ZONING COMPLIES	
	FRONT YARD (m)	REAR YARD (m)	SIDE YARD (m)	LOT WIDTH (m)	LOT COVERAGE	REQUIRED		PROPOSED
LOT 1	7.46	13.06	1.50	6.93	86.43 m <sup>2</sup> (32.11%)	60.00%	48.55%	COMPLIES
LOT 2	6.30	12.70		5.50	87.43 m <sup>2</sup> (43.45%)	65.00%	66.28%	COMPLIES
LOT 3	6.17	12.34		5.60	88.85 m <sup>2</sup> (43.99%)	65.00%	64.81%	COMPLIES
LOT 4	7.14	11.98		5.50	87.43 m <sup>2</sup> (42.33%)	65.00%	60.70%	COMPLIES
LOT 5	6.00	14.12		5.50	87.43 m <sup>2</sup> (42.39%)	65.00%	62.17%	COMPLIES
LOT 6	6.00	13.76		5.50	87.43 m <sup>2</sup> (42.81%)	65.00%	62.11%	COMPLIES
LOT 7	6.00	13.41	1.50	6.90	86.02 m <sup>2</sup> (33.94%)	60.00%	49.56%	COMPLIES
LOT 8	6.00	12.86	1.50	7.00	86.88 m <sup>2</sup> (34.16%)	60.00%	50.38%	COMPLIES
LOT 9	6.18	12.65		5.60	88.85 m <sup>2</sup> (43.76%)	65.00%	63.27%	COMPLIES
LOT 10	6.49	11.69		5.60	88.85 m <sup>2</sup> (43.63%)	65.00%	60.41%	COMPLIES
LOT 11	6.54	11.52		5.60	88.85 m <sup>2</sup> (44.03%)	65.00%	62.90%	COMPLIES
LOT 12	7.22	10.13		5.60	88.85 m <sup>2</sup> (44.14%)	65.00%	58.65%	COMPLIES
LOT 13	6.96	11.21	1.50	7.00	87.43 m <sup>2</sup> (34.43%)	60.00%	48.28%	COMPLIES
LOT 14	7.76	10.45	1.50	6.38	78.66 m <sup>2</sup> (34.17%)	60.00%	53.18%	COMPLIES
LOT 15	6.42	10.45		5.85	92.38 m <sup>2</sup> (46.09%)	65.00%	62.81%	COMPLIES
LOT 16	6.17	10.45		5.90	93.09 m <sup>2</sup> (46.43%)	65.00%	61.62%	COMPLIES
LOT 17	7.17	10.45		5.60	88.85 m <sup>2</sup> (44.25%)	65.00%	59.69%	COMPLIES
LOT 18	6.00	12.92		5.60	88.85 m <sup>2</sup> (43.92%)	65.00%	60.96%	COMPLIES
LOT 19	6.00	12.92	1.50	6.38	78.51 m <sup>2</sup> (34.07%)	60.00%	53.54%	COMPLIES
LOT 20	6.12	12.79	1.50	6.38	78.68 m <sup>2</sup> (34.14%)	60.00%	53.24%	COMPLIES
LOT 21	6.10	12.79		5.60	88.85 m <sup>2</sup> (44.00%)	65.00%	60.91%	COMPLIES
LOT 22	6.97	11.25		5.65	88.55 m <sup>2</sup> (44.39%)	65.00%	59.54%	COMPLIES
LOT 23	6.45	11.24		5.75	90.97 m <sup>2</sup> (45.30%)	65.00%	61.33%	COMPLIES
LOT 24	6.18	9.84	1.50	6.38	79.36 m <sup>2</sup> (36.99%)	60.00%	55.00%	COMPLIES
LOT 25	6.00	7.50m	1.53	11.98	105.12 m <sup>2</sup> (33.94%)	50.00%	18.16%	COMPLIES
LOT 26	6.00	7.50m		7.50	86.17 m <sup>2</sup> (42.94%)	55.00%	47.00%	COMPLIES
LOT 27	6.00	7.50m	1.50	9.00	86.24 m <sup>2</sup> (35.78%)	50.00%	39.00%	COMPLIES

SITE PLAN			
EXISTING ZONING	RESIDENTIAL DISTRICT 1.2 (RD1.2) ZONE		
PROPOSED ZONING	RESIDENTIAL DISTRICT 2.3 (RD2.3) ZONE		
PERMITTED ZONING	TOWNHOME DWELLING, AMONG OTHER USES PERMITTED WITHIN THE RESIDENTIAL DISTRICT 2.3 ZONE		
PROPOSED USE	TOWNHOME DWELLING		
DESCRIPTION	REQUIRED	PROVIDED	ZONING COMPLIANCE
MIN. FRONTAGE WIDTH	20.00m (65.62 ft)	20.00m (65.62 ft)	COMPLIES
MIN. LOT AREA	200.00m <sup>2</sup>	≥ 200.00m <sup>2</sup> (2,152.78 sq ft)	COMPLIES
MIN. FRONT YARD	6.00m	SEE ABOVE TABLE	
MIN. REAR YARD	7.50m	SEE ABOVE TABLE	
MIN. SIDE YARD	1.50m	SEE ABOVE TABLE	
MIN. LOT WIDTH	EQUAL TO THE WIDTH OF THE DWELLING UNIT PLUS ANY EXTERIOR SIDE YARD AS EXISTING AT THE TIME OF THE LOT SEVERANCE	SEE ABOVE TABLE	
MAX. LOT COVERAGE (ZBL 5.23.5)	45% OF LOT AREA; AND 50% OF LOT AREA FOR TOWNHOME DWELLING SEVERED BY A COMMON INTERIOR LOT LINE THAT SEPARATES THE DWELLING UNITS	SEE ABOVE TABLE	
MAIN BUILDING HEIGHT	MAX 9.00m	9.00m	COMPLIES
FRONT YARD PAVING	50% OF THE REQUIRED FROM YARD AREA PLUS 5% PER METER DECREASE IN LOT WIDTH BELOW 9M TO A MAXIMUM OF 70% OF THE REQUIRED FRONT YARD AREA.	SEE ABOVE TABLE	
ACCESS AREA WIDTH	MIN 3.50m TO MAX 4.50m	3.50m	COMPLIES
PARKING FOR TOWNHOME DWELLING	1 SPACE FOR EACH DWELLING OF TOTAL 27 DWELLINGS = 27 SPACE	27 SPACES PROVIDED	COMPLIES
LOT BUILDING INFO			
TOTAL LOT AREA	5,977.53 m <sup>2</sup> (64,341.59 sq. ft) 0.597 ha (1.477ac)		
TOTAL BUILDING AREA	2,366.54 m <sup>2</sup> (25,473.22 sq. ft)		
TOTAL RESIDENTIAL DWELLING UNITS	27 UNITS		
HEIGHT OF BUILDING / NO. OF STOREYS	≤ 9.00m / 1.0 STOREY		
BUILDING USE & OCCUPANCY	RESIDENTIAL		

**LEGEND**

- DRIVEWAY
- BUILDING ENVELOPE
- SIDEWALK
- EXISTING TREES

**BAIRDIAE**  
architecture + engineering

**6TH CONCESSION DEVELOPMENT**  
4170 & 4190 6TH CONCESSION RD., CITY OF WHINDSOR, COUNTY OF ESSEX, ONTARIO  
**CONCEPT DEVELOPMENT PLAN**

DATE: JULY 27, 2023  
SCALE: 1:250  
DRAWN BY: M.R.  
CHECKED BY: B.P.  
APPROVED BY: [Signature]

REVISIONS

Date	Revision
DEC 13, 2023	REVISED LAYOUT
FEB 01, 2024	REVISED PER CITY COMMENT

PROJECT TITLE: 6TH CONCESSION DEVELOPMENT  
JOB NUMBER: 21-150  
SHEET NUMBER: 02

**STRUCTURAL NOTES:-**

- The structure has been designed in accordance with the requirements of the 2006 Ontario Building Code.
- All Reinforced Concrete elements have been designed in accordance with CAN/ CSA A23.3-04.
- Workmanship and materials shall be in accordance with part 9 of the Ontario Building Code and local regulations.
- See Civil and Architectural drawings for dimensions, elevations and finishes.
- All structural components shall be interconnected to resist code mandated live, dead and environmental loads.

6. Design parameters for Noise barrier wall:-

Basic Wind  $1/50 = q = 0.36$  KPA  
 $I_w =$  Importance factor = 0.8  
 $C_e =$  Exposure factor = 1.0  
 $C_g =$  Gust Factor = 2.5  
 $C_p =$  External pressure co-efficient = 2.0  
 Design wind pressure =  $0.8 \times 0.36 \times 1 \times 2.5 \times 2 = 1.44$  KPA  
 Soil parameters assumed and contractor to verify before start of any related work.  
 Soil density =  $\text{Gamma} = 138$  PCF  
 Active lateral pressure co efficient =  $K_a = 0.35$   
 Angle of internal friction =  $\Phi = 30^\circ$   
 Latreal soil resistance =  $3 \times 2 = 6$  Kips / ft  
 No soil burden allowed.  
 Highest Water table = Sufficiently below proposed work area.

- Contractor is responsible for safe construction as per OSHA and other applicable codes.

Foundations

- Footings shall be placed on undisturbed soil capable of supporting 2000 PSF unfactored
- Footings excavations shall be inspected by soils engineer before concrete is placed.
- Footings exposed to freezing shall be placed at least 4'-0" below finished grade.
- Protect footings exposed to frost action during construction by 4'-0" minimum of soil or its equivalent.
- The line of slope between adjacent footings or excavations or along stepped footings shall not exceed a rise of 7 in a run of 10. maximum step shall be 2'-0".
- Where a foundation wall retains soil on each side, place backfill on both sides simultaneously.


Concrete specification

- The ultimate 28 days compressive strength of concrete shall be 25.0 MPA unless noted otherwise.
- The ultimate 28 days compressive strength of concrete exposed to freezing and thawing (exterior slabs, garage floor slab, side walks, curbs, retaining walls, etc.) shall be 32 MPA with minimum air entrainment content of 5%-8% and maximum water/cement ratio by mass of 0.45. Use Class C-1 concrete for exterior slab.
- Do not use calcium chloride or other salts in concrete.
- Reinforcing steel shall be deformed bars to CSA G30.18 with a minimum yield strength of 400 MPA.
- Detail reinforcing in accordance with reinforcing steel manual of standard practice prepared ZDÉ-Y by RSJO.
- Only ready mix concrete is permitted on this job. the concrete supplier shall be responsible for concrete mix design. ZDÉ-Y
- Supply and install concrete, reinforcing steel and formwork including placing, finishing and curing as shown on the drawings in accordance with CSA A23 and CSA G 30.
- Non-shrink, non-metallic grout shall be used by Sika Canada inc. or an approved equal.
- Concrete protection for reinforcing shall in all cases be at least equal the bar diameter.  
 The clear distance between reinforcing steel and surface of concrete shall be as follows:  
 Slabs interior 25mm to top and bottom  
 Slabs exterior 50mm to top and bottom  
 Beams 40mm to stirrups  
 Columns 40mm to ties  
 Walls 50mm to exterior face  
 25 mm to interior face  
 Footings 75mm to main steel


Wood

- All wood construction to be in accordance with CSA standard CAN3-086-01.
- All lumber to be grade stamped and shall be dry spruce #1 or #2 conforming to CSA-086-01 u/n otherwise.
- All connections, unless noted otherwise, to be in accordance with O.B.C. 2006
- Metal hangers shall be made from light gauge galvanized metal and shall have allowable load capacity (as per manufacturer's data) greater than reactions produced by loading conditions. Use Simpson Strong-tie or equal.
- Protect lumber in direct contact with concrete or mortar with 10 mil. polyethylene sheet.

THE ELEVATION CAN BE SLOPED TO FOLLOW NGL.

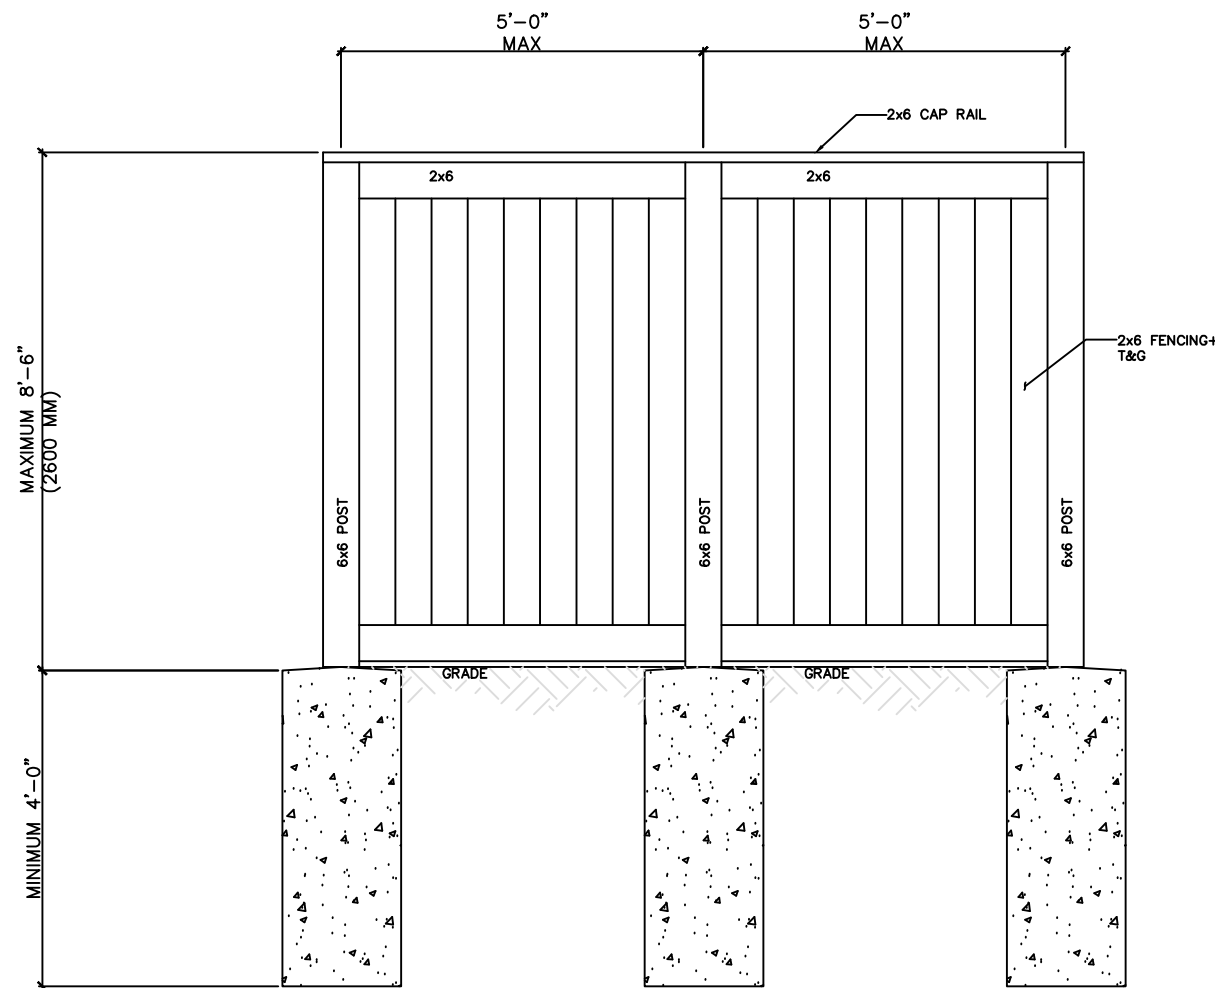

**NOISE BARRIER WALL  
TYPICAL ELEVATION  
NTS**


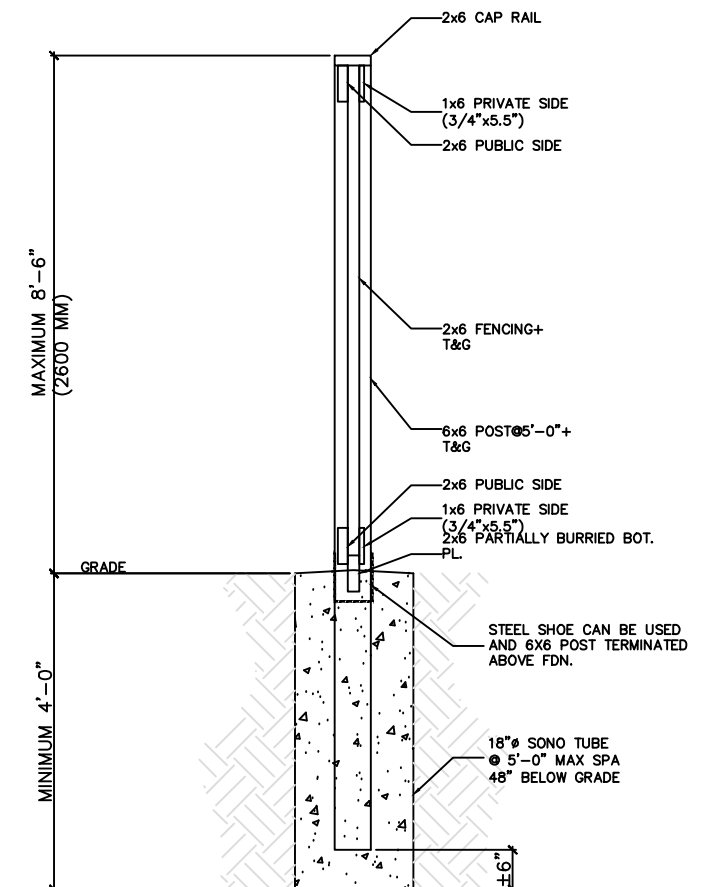


**NOISE BARRIER WALL  
TYPICAL STR. SECTION  
NTS**

- ALL ELEVATIONS ARE FOR REFERENCE ONLY. CONTRACTOR TO CONFIRM AND PROCEED WORK AS PER CIVIL / SURVEY DRAWINGS.
- ALL EXPOSED WOOD TO BE PRESSURE TREATED.
- PROTECT LUMBER IN DIRECT CONTACT WITH CONCRETE OR MORTAR WITH 10 MIL. POLYETHYLENE SHEET.


# TYPICAL ACOUSTICAL BARRIER


# 8'H X 8'W Panel

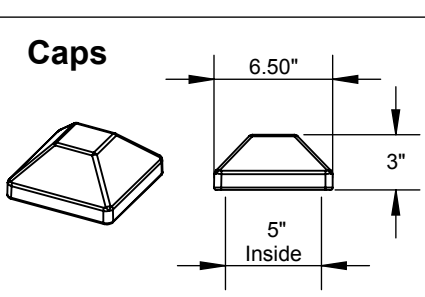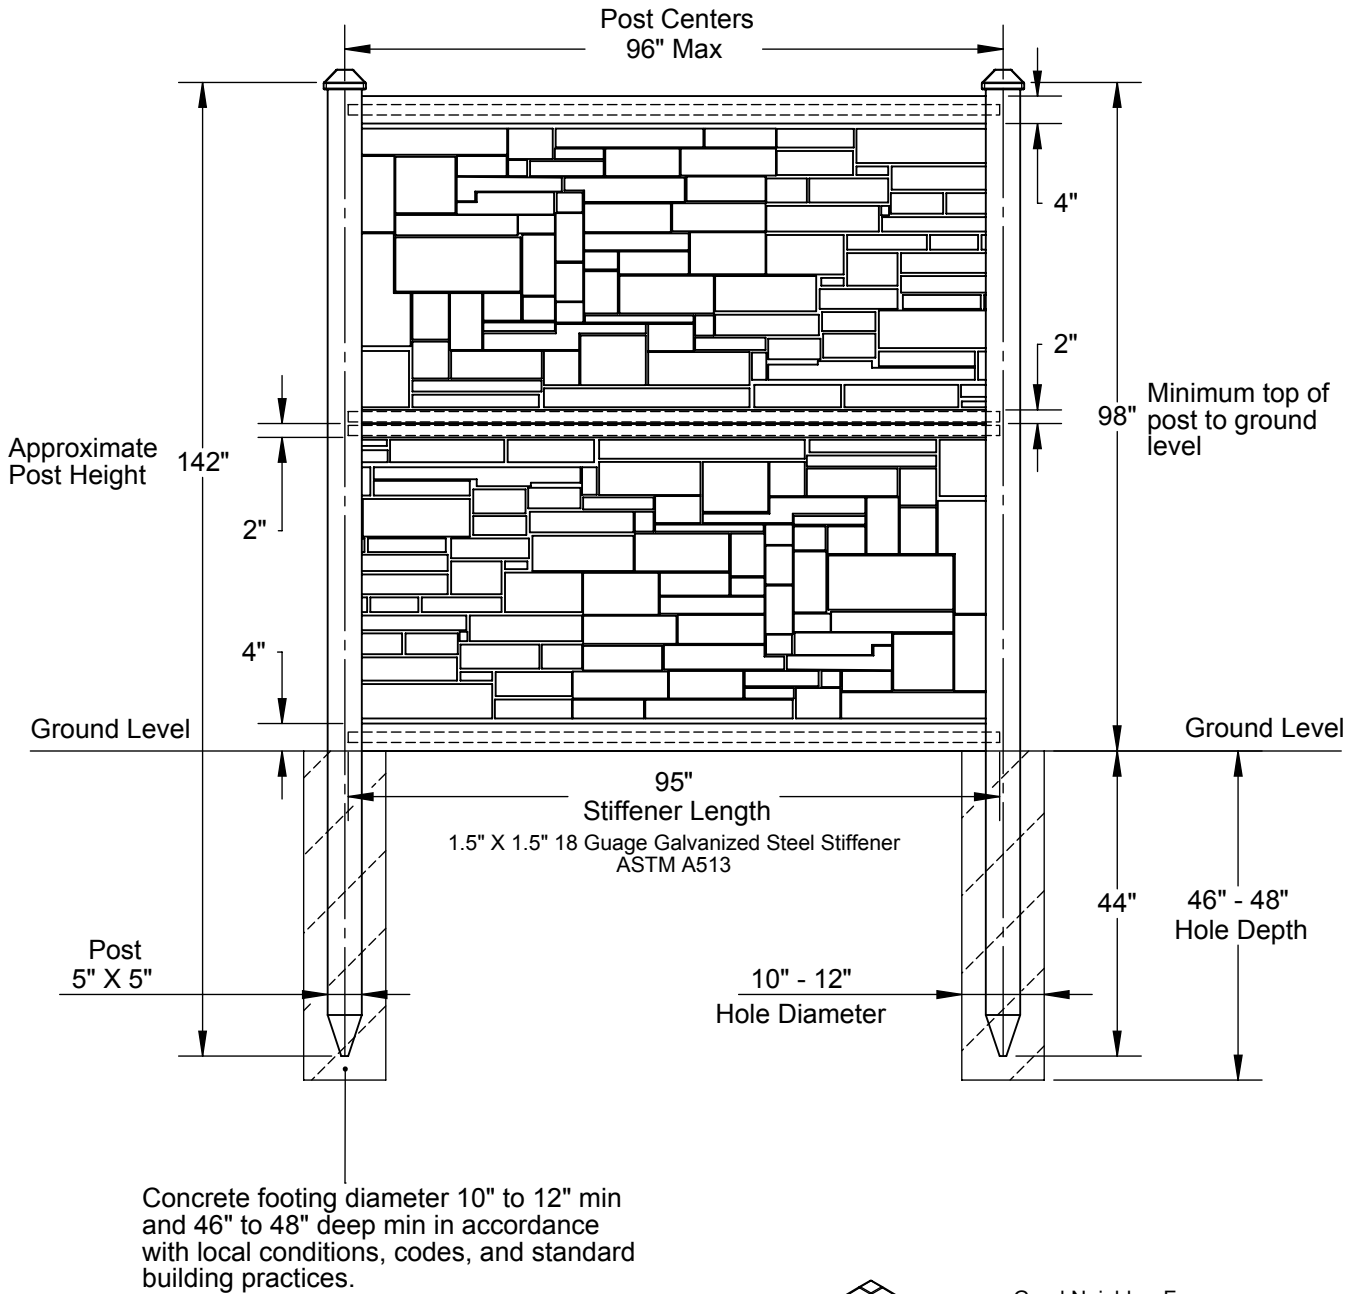

## Two stacked 4'X8' panels

- Actual Panel Dimensions: 48"H X 94.25"W
- Panel Weight: 60 lbs
- Tolerances are:  $\pm .5"$

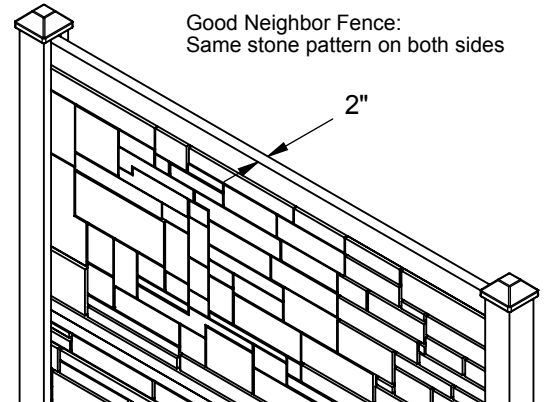

<b>Model #:FP96X96</b>	This drawing may not be altered or reproduced without the permission of SimTek <sup>™</sup> Fence		 <b>www.simtekfence.com</b>
<b>Date: Oct 15, 2013</b>	Scale: not to scale	REV: D Barlocker	
<b>Sheet 1 of 1</b>	U.S. Patents: 7,478,797 / 7,635,114 Foreign Patents Pending		



### Hourly Data Report for November 22, 2022

If selected Local Standard Time (LST), add 1 hour to adjust for Daylight Saving Time where and when it is observed.

### WINDSOR A ONTARIO Current Station Operator: NAVCAN

<b>Latitude:</b>	42°16'34.000" N
<b>Longitude:</b>	82°57'19.000" W
<b>Elevation:</b>	189.60 m
<b>Climate ID:</b>	6139530
<b>WMO ID:</b>	71538
<b>TC ID:</b>	YQG

TIME LST	Temp	Dew Point	Rel Hum	Precip. Amount	Wind Dir	Wind Spd	Visibility	Stn Press	Hmdx	Wind Chill	Weather
	°C ↕	°C ↕	% ↕	mm ↕	10's deg	km/h ↕	km ↕	kPa ↕			
00:00	-3.5	-6.8	78	0.0	35	8	16.1	100.30		-7	NA
01:00	-2.5	-6.2	76	0.0	1	5	16.1	100.31		-4	NA
02:00	-3.9	-6.7	81	0.0	6	4	16.1	100.32		-6	NA
03:00	-4.5	-7.0	83	0.0	12	4	16.1	100.32		-6	NA
04:00	-5.6	-7.1	89	0.0	14	5	16.1	100.31		-8	NA
05:00	-4.8	-6.1	91	0.0		0	16.1	100.27			NA
06:00	-5.2	-6.8	89	0.0		0	14.5	100.24			NA
07:00	-5.2	-6.3	92	0.0		0	11.3	100.21			NA
08:00	-5.8	-6.7	94	0.0	14	4	6.4	100.18		-8	Fog
09:00	-1.0	-2.7	88	0.0	19	5	16.1	100.16		-3	NA
10:00	2.2	-3.0	69	0.0	22	21	16.1	100.15			NA

<b>TIME</b>	<b>Temp</b>	<b>Dew Point</b>	<b>Rel Hum</b>	<b>Precip. Amount</b>	<b>Wind Dir</b>	<b>Wind Spd</b>	<b>Visibility</b>	<b>Stn Press</b>	<b>Hmdx</b>	<b>Wind Chill</b>	<b>Weather</b>
	<b>°C</b>	<b>°C</b>	<b>%</b>	<b>mm</b>	<b>10's deg</b>	<b>km/h</b>	<b>km</b>	<b>kPa</b>			
<b>LST</b>											
<b>11:00</b>	3.9	-4.5	54	0.0	23	21	16.1	100.06			<b>NA</b>
<b>12:00</b>	5.9	-4.7	47	0.0	25	24	16.1	99.98			<b>NA</b>
<b>13:00</b>	7.4	-4.1	44	0.0	23	26	16.1	99.88			<b>NA</b>
<b>14:00</b>	8.4	-4.1	41	0.0	22	21	16.1	99.82			<b>NA</b>
<b>15:00</b>	9.3	-4.9	36	0.0	24	22	16.1	99.80			<b>NA</b>
<b>16:00</b>	9.2	-4.2	39	0.0	22	21	16.1	99.77			<b>NA</b>
<b>17:00</b>	6.3	-4.3	47	0.0	21	13	16.1	99.80			<b>NA</b>
<b>18:00</b>	5.9	-3.2	52	0.0	22	15	16.1	99.82			<b>NA</b>
<b>19:00</b>	5.4	-3.2	54	0.0	23	15	16.1	99.81			<b>NA</b>
<b>20:00</b>	5.8	-3.6	51	0.0	26	15	16.1	99.84			<b>NA</b>
<b>21:00</b>	3.7	-3.8	58	0.0	25	15	16.1	99.84			<b>NA</b>
<b>22:00</b>	3.0	-4.3	59	0.0	25	11	16.1	99.85			<b>NA</b>
<b>23:00</b>	1.7	-4.0	66	0.0	24	13	16.1	99.86			<b>NA</b>

#### Legend

- E = Estimated
- M = Missing

- NA = Not Available\*
- [empty] = Indicates an unobserved value

**Date modified:**

2022-08-17

# Sixth Concession Rd @ Holburn St

## Morning Peak Diagram

### Specified Period

**From:** 7:00:00

**To:** 9:00:00

### One Hour Peak

**From:** 8:00:00

**To:** 9:00:00

**Municipality:** Windsor  
**Site #:** 000000001  
**Intersection:** Sixth Concession Rd & Holburn St  
**TFR File #:** 1  
**Count date:** 26-Jul-2022

**Weather conditions:**  
 Cloudy/Dry  
**Person(s) who counted:**  
 Matt

**\*\* Non-Signalized Intersection \*\***

**Major Road:** Sixth Concession Rd runs N/S

North Leg Total: 250

North Entering: 84

North Peds: 4

Peds Cross:  $\times$

Heavys	0	2	0	2
Trucks	1	2	0	3
Cars	5	67	7	79
<b>Totals</b>	<b>6</b>	<b>71</b>	<b>7</b>	



Heavys 1

Trucks 5

Cars 160

Totals 166

East Leg Total: 202

East Entering: 142

East Peds: 0


Peds Cross:  $\times$

Heavys	0	Trucks	1	Cars	19	Totals	20
--------	---	--------	---	------	----	--------	----




Holburn St

Heavys	0	Trucks	1	Cars	20	Totals	21
	0		0		11		11
	0		0		23		23
	0		1		54		

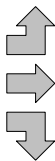

Sixth Concession Rd

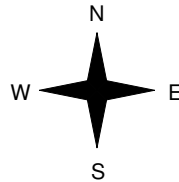

Cars	16	Trucks	0	Heavys	1	Totals	17
	6		0		0		6
	118		1		0		119
	140		1		1		

Holburn St



Cars	60	Trucks	0	Heavys	0	Totals	60
------	----	--------	---	--------	---	--------	----

Peds Cross:  $\times$

West Peds: 0

West Entering: 55

West Leg Total: 75

Cars	208	Cars	8	124	42	174
Trucks	3	Trucks	0	4	0	4
Heavys	2	Heavys	0	0	0	0
<b>Totals</b>	<b>213</b>	<b>Totals</b>	<b>8</b>	<b>128</b>	<b>42</b>	



Peds Cross:  $\times$

South Peds: 1

South Entering: 178

South Leg Total: 391

## Comments

# Sixth Concession Rd @ Holburn St

## Mid-day Peak Diagram

### Specified Period

**From:** 11:00:00

**To:** 14:00:00

### One Hour Peak

**From:** 11:45:00

**To:** 12:45:00

**Municipality:** Windsor  
**Site #:** 000000001  
**Intersection:** Sixth Concession Rd & Holburn St  
**TFR File #:** 1  
**Count date:** 26-Jul-2022

**Weather conditions:**  
 Cloudy/Dry  
**Person(s) who counted:**  
 Matt

**\*\* Non-Signalized Intersection \*\***

**Major Road:** Sixth Concession Rd runs N/S

North Leg Total: 347  
 North Entering: 189  
 North Peds: 1  
 Peds Cross:  $\times$

Heavys	0	5	0	5
Trucks	0	2	0	2
Cars	15	150	17	182
<b>Totals</b>	<b>15</b>	<b>157</b>	<b>17</b>	



Heavys	0
Trucks	4
Cars	154
<b>Totals</b>	<b>158</b>

East Leg Total: 211  
 East Entering: 116  
 East Peds: 2  
 Peds Cross:  $\times$

Heavys	0
Trucks	0
Cars	56
<b>Totals</b>	<b>56</b>




Sixth Concession Rd


Cars	16	1	0	17
Trucks	19	0	0	19
Heavys	79	1	0	80
<b>Totals</b>	<b>114</b>	<b>2</b>	<b>0</b>	



Holburn St

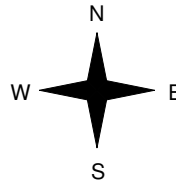

Heavys	0
Trucks	1
Cars	15
<b>Totals</b>	<b>16</b>
Heavys	0
Trucks	1
Cars	9
<b>Totals</b>	<b>10</b>
Heavys	0
Trucks	0
Cars	19
<b>Totals</b>	<b>19</b>
Heavys	0
Trucks	2
Cars	43
<b>Totals</b>	<b>45</b>

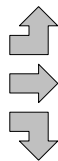

Sixth Concession Rd

Holburn St



Cars	93	1	1	95
------	----	---	---	----

Peds Cross:  $\times$   
 West Peds: 1  
 West Entering: 45  
 West Leg Total: 101

Cars	248	22	123	67	212
Trucks	3	0	2	0	2
Heavys	5	0	0	1	1
<b>Totals</b>	<b>256</b>	<b>22</b>	<b>125</b>	<b>68</b>	



Peds Cross:  $\times$   
 South Peds: 0  
 South Entering: 215  
 South Leg Total: 471

## Comments

# Sixth Concession Rd @ Holburn St

## Afternoon Peak Diagram

### Specified Period

**From:** 15:00:00

**To:** 18:00:00

### One Hour Peak

**From:** 17:00:00

**To:** 18:00:00

**Municipality:** Windsor  
**Site #:** 000000001  
**Intersection:** Sixth Concession Rd & Holburn St  
**TFR File #:** 1  
**Count date:** 26-Jul-2022

**Weather conditions:**  
 Cloudy/Dry  
**Person(s) who counted:**  
 Matt

**\*\* Non-Signalized Intersection \*\***

**Major Road:** Sixth Concession Rd runs N/S

North Leg Total: 440  
 North Entering: 246  
 North Peds: 5  
 Peds Cross:  $\bowtie$

Heavys	0	0	0	0
Trucks	0	0	0	0
Cars	23	190	33	246
Totals	23	190	33	



Heavys	0
Trucks	1
Cars	193
Totals	194

East Leg Total: 333  
 East Entering: 155  
 East Peds: 1  
 Peds Cross:  $\bowtie$

Heavys	0
Trucks	0
Cars	87
Totals	87




Sixth Concession Rd


Cars	22	0	0	22
Trucks	21	0	0	21
Heavys	110	2	0	112
Totals	153	2	0	



Holburn St

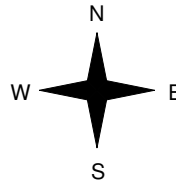

Heavys	0
Trucks	0
Cars	27
Totals	27
Heavys	0
Trucks	0
Cars	16
Totals	16
Heavys	0
Trucks	0
Cars	25
Totals	25
Heavys	0
Trucks	0
Cars	68
Totals	68

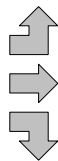

Sixth Concession Rd

Holburn St



Cars	177	0	1	178
Trucks				
Heavys				
Totals				

Peds Cross:  $\bowtie$   
 West Peds: 2  
 West Entering: 68  
 West Leg Total: 155

Cars	325	Cars	43	144	128	315
Trucks	2	Trucks	0	1	0	1
Heavys	0	Heavys	0	0	1	1
Totals	327	Totals	43	145	129	



Peds Cross:  $\bowtie$   
 South Peds: 5  
 South Entering: 317  
 South Leg Total: 644

## Comments



# Sixth Concession Rd @ Holburn St

## Total Count Diagram

**Municipality:** Windsor  
**Site #:** 000000001  
**Intersection:** Sixth Concession Rd & Holburn St  
**TFR File #:** 1  
**Count date:** 26-Jul-2022

**Weather conditions:**  
 Cloudy/Dry  
**Person(s) who counted:**  
 Matt

**\*\* Non-Signalized Intersection \*\***

**Major Road:** Sixth Concession Rd runs N/S

North Leg Total: 2657  
 North Entering: 1356  
 North Peds: 19  
 Peds Cross:  $\times$

Heavys	0	7	1	8
Trucks	3	11	0	14
Cars	146	1027	161	1334
Totals	149	1045	162	




Heavys	6
Trucks	19
Cars	1276
Totals	1301

East Leg Total: 1805  
 East Entering: 986  
 East Peds: 8  
 Peds Cross:  $\times$


Heavys	Trucks	Cars	Totals
1	8	448	457



Holburn St

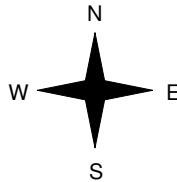

Heavys	Trucks	Cars	Totals
1	2	147	150
0	3	83	86
0	1	186	187
1	6	416	

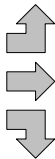

Sixth Concession Rd

Cars	Trucks	Heavys	Totals
146	2	1	149
113	4	0	117
714	5	1	720
973	11	2	

Holburn St



Cars	Trucks	Heavys	Totals
804	3	12	819

Peds Cross:  $\times$   
 West Peds: 4  
 West Entering: 423  
 West Leg Total: 880

Cars	1927	Cars	189	983	560	1732
Trucks	17	Trucks	1	15	0	16
Heavys	8	Heavys	1	4	11	16
Totals	1952	Totals	191	1002	571	



Peds Cross:  $\times$   
 South Peds: 20  
 South Entering: 1764  
 South Leg Total: 3716

### Comments

## Appendix B

---

### STAMSON AND INOISE OUTPUT

Filename: reca.te                    Time Period: Day/Night 16/8 hours  
 Description: FREE FIELD ANALYSIS - DAYTIME AND NIGHTTIME

Road data, segment # 1: 6Concession (day/night)

```
-----
Car traffic volume : 2816/313    veh/TimePeriod    *
Medium truck volume :    50/6        veh/TimePeriod    *
Heavy truck volume :    50/6        veh/TimePeriod    *
Posted speed limit :    50 km/h
Road gradient        :    0 %
Road pavement        :    1 (Typical asphalt or concrete)
```

\* Refers to calculated road volumes based on the following input:

```
24 hr Traffic Volume (AADT or SADT): 2657
Percentage of Annual Growth        : 2.00
Number of Years of Growth         : 10.00
Medium Truck % of Total Volume     : 1.70
Heavy Truck % of Total Volume      : 1.70
Day (16 hrs) % of Total Volume     : 90.00
```

Data for Segment # 1: 6Concession (day/night)

```
-----
Angle1    Angle2            : -90.00 deg    90.00 deg
Wood depth                    :    0            (No woods.)
No of house rows              :    0 / 0
Surface                        :    1            (Absorptive ground surface)
Receiver source distance       : 19.38 / 28.00    m
Receiver height                :    1.50 / 4.50    m
Topography                     :    1            (Flat/gentle slope; no barrier)
Reference angle                :    0.00
```

Results segment # 1: 6Concession (day)

Source height = 1.14 m

```
ROAD (0.00 + 55.00 + 0.00) = 55.00 dBA
Angle1 Angle2 Alpha RefLeq P.Adj D.Adj F.Adj W.Adj H.Adj B.Adj SubLeq
-----
-90     90    0.66 58.31 0.00 -1.85 -1.46 0.00 0.00 0.00 55.00
-----
```

Segment Leq : 55.00 dBA

Total Leq All Segments: 55.00 dBA

Results segment # 1: 6Concession (night)



Source height = 1.17 m

```
ROAD (0.00 + 46.37 + 0.00) = 46.37 dBA
Angle1 Angle2 Alpha RefLeq P.Adj D.Adj F.Adj W.Adj H.Adj B.Adj SubLeq
-----
-90     90    0.58 51.97 0.00 -4.28 -1.32 0.00 0.00 0.00 46.37
-----
```


Segment Leq : 46.37 dBA

Total Leq All Segments: 46.37 dBA

TOTAL Leq FROM ALL SOURCES (DAY): 55.00  
 (NIGHT): 46.37

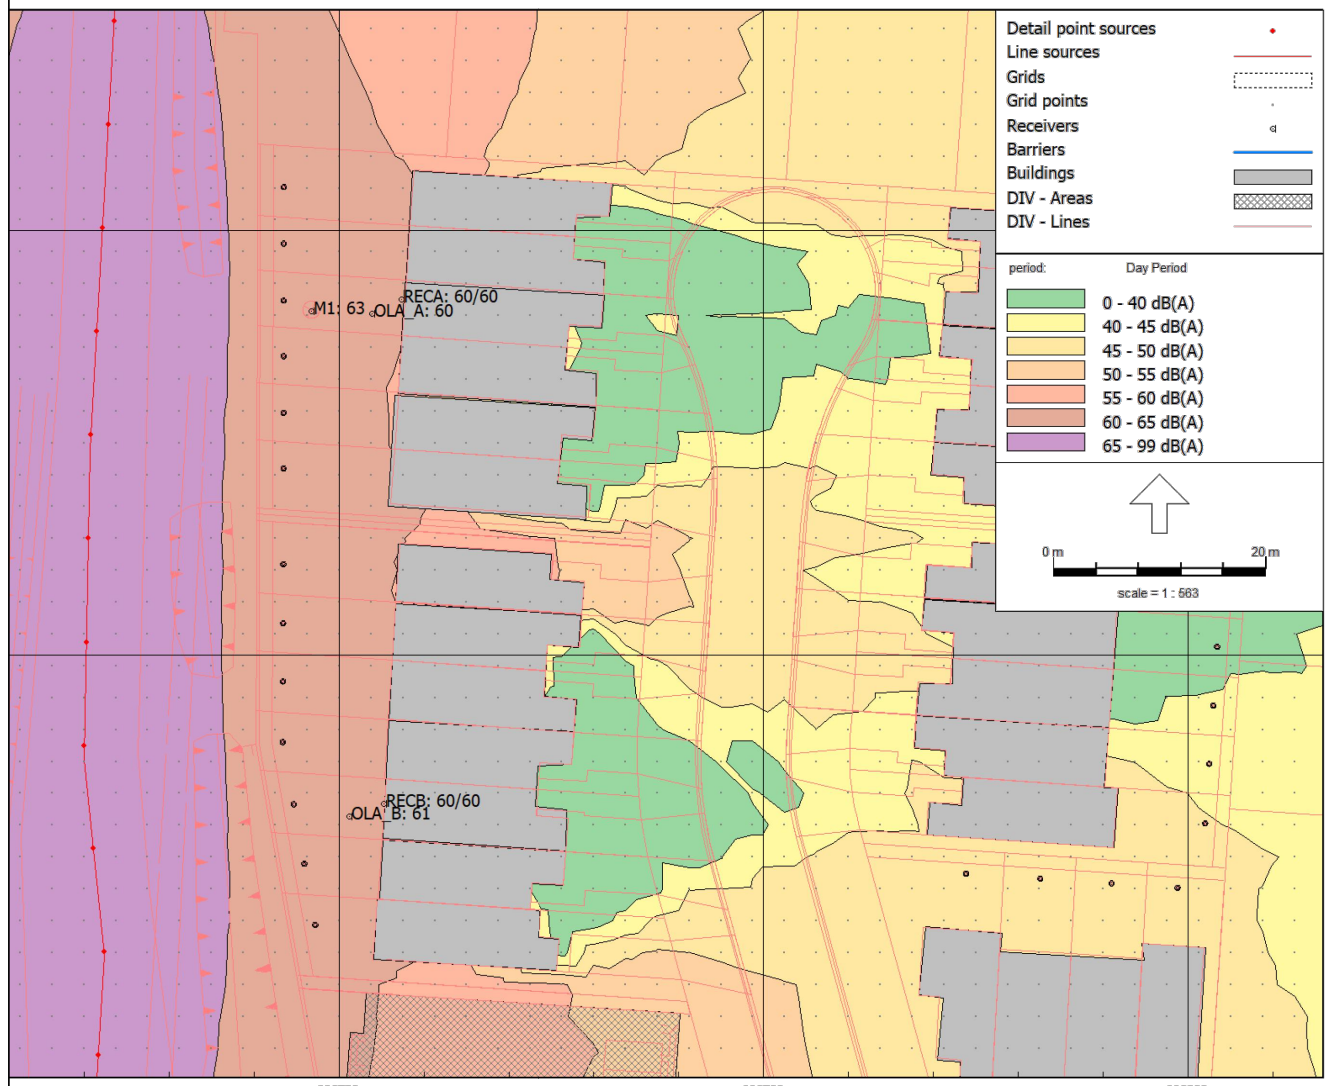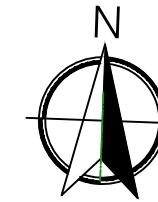

DAYTIME NOISE LEVEL

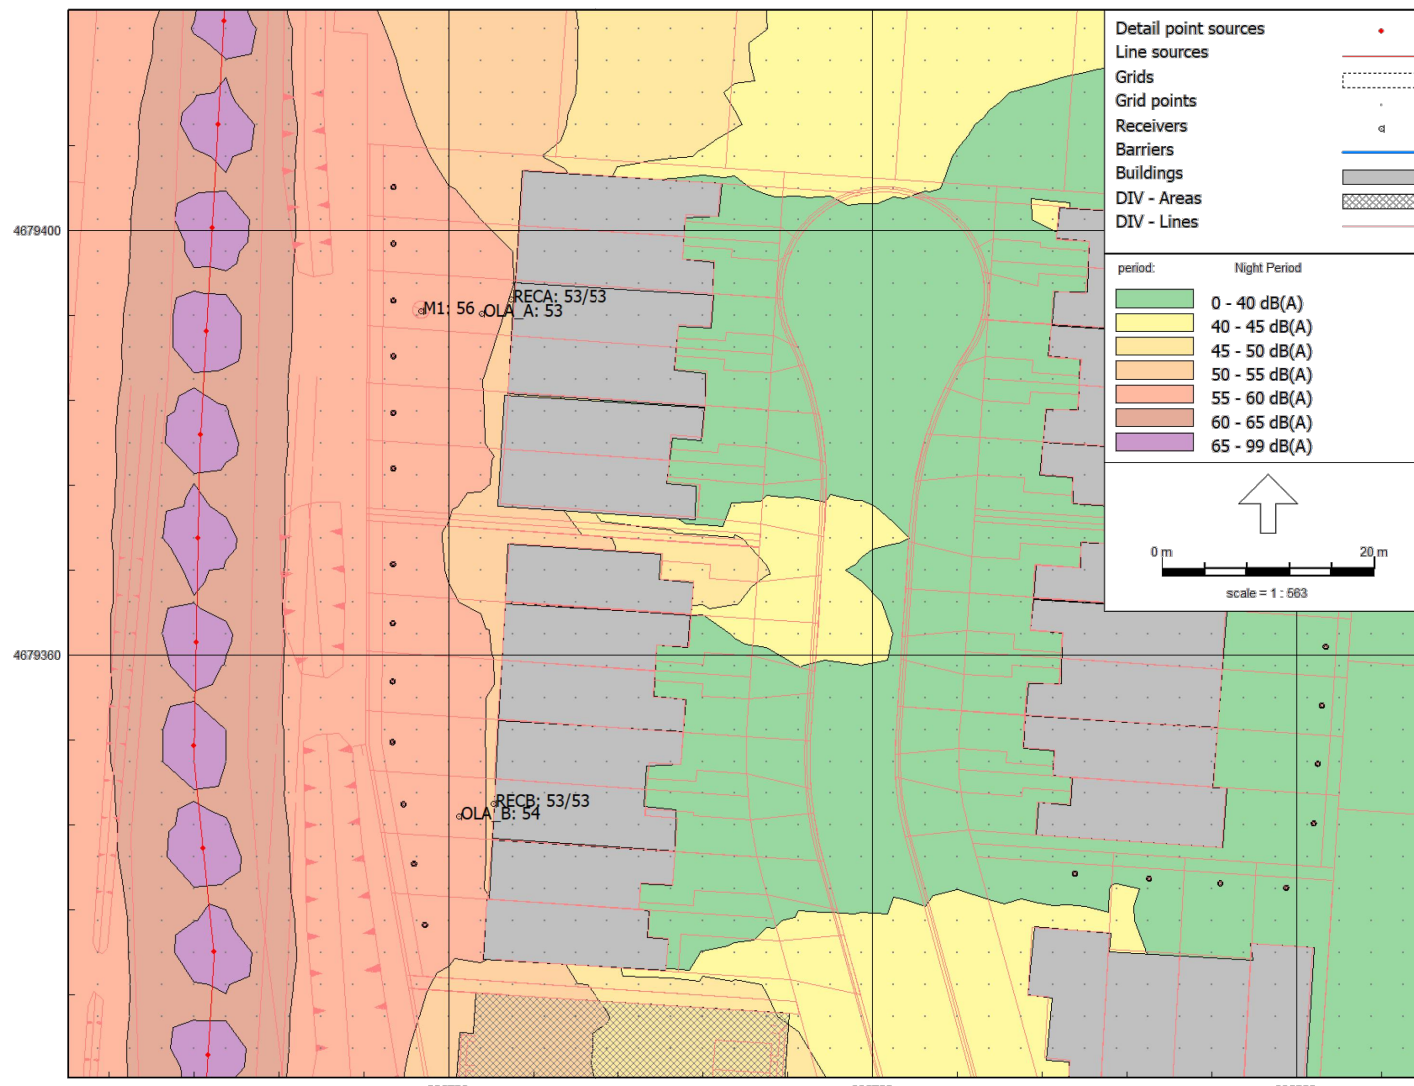

NIGHTTIME NOISE LEVEL

UNATTENUATED NOISE LEVEL

LEGEND

- RECEIVER LOCATION
- PROPOSED DEVELOPMENT
- NOISE SOURCES
- VIBRATION

102 - 27 PRINCESS STREET  
LEAMINGTON, ONTARIO  
N8H 2X8


201 - 330 RICHMOND STREET,  
CHATHAM, ONTARIO  
N7M 1P7

1000 - 267 PEUSSIERS STREET,  
WINDSOR, ONTARIO  
N9A 4K4.

PROJECT TITLE:  
6TH CONCESSION ROAD  
CITY OF WINDSOR  
WINDSOR, ON


SHEET TITLE:  
SHEET 2 - UNATTENUATED NOISE LEVEL

DRAWN BY: S.T.	SCALE: NTS	DATE: FEB 14 2024
CHK'D BY: ST.	SHEET No. : 2 OF 4	PROJECT No. : 21-150

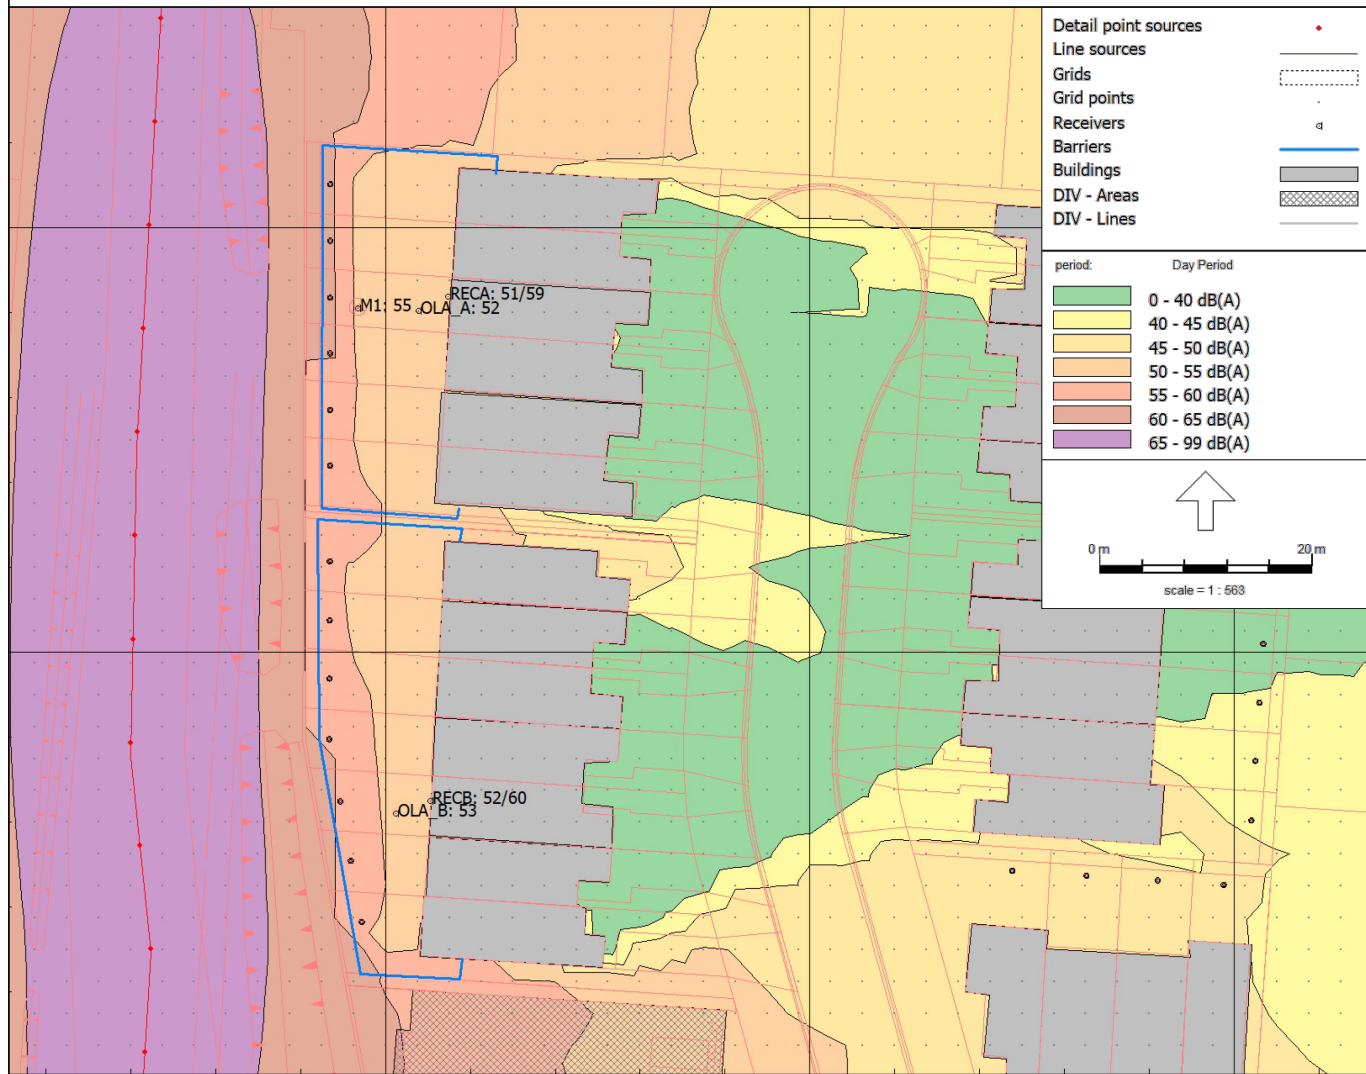

5 Dec 2022, 15:30  
initial model

Shurjeel tunio - BairdAE

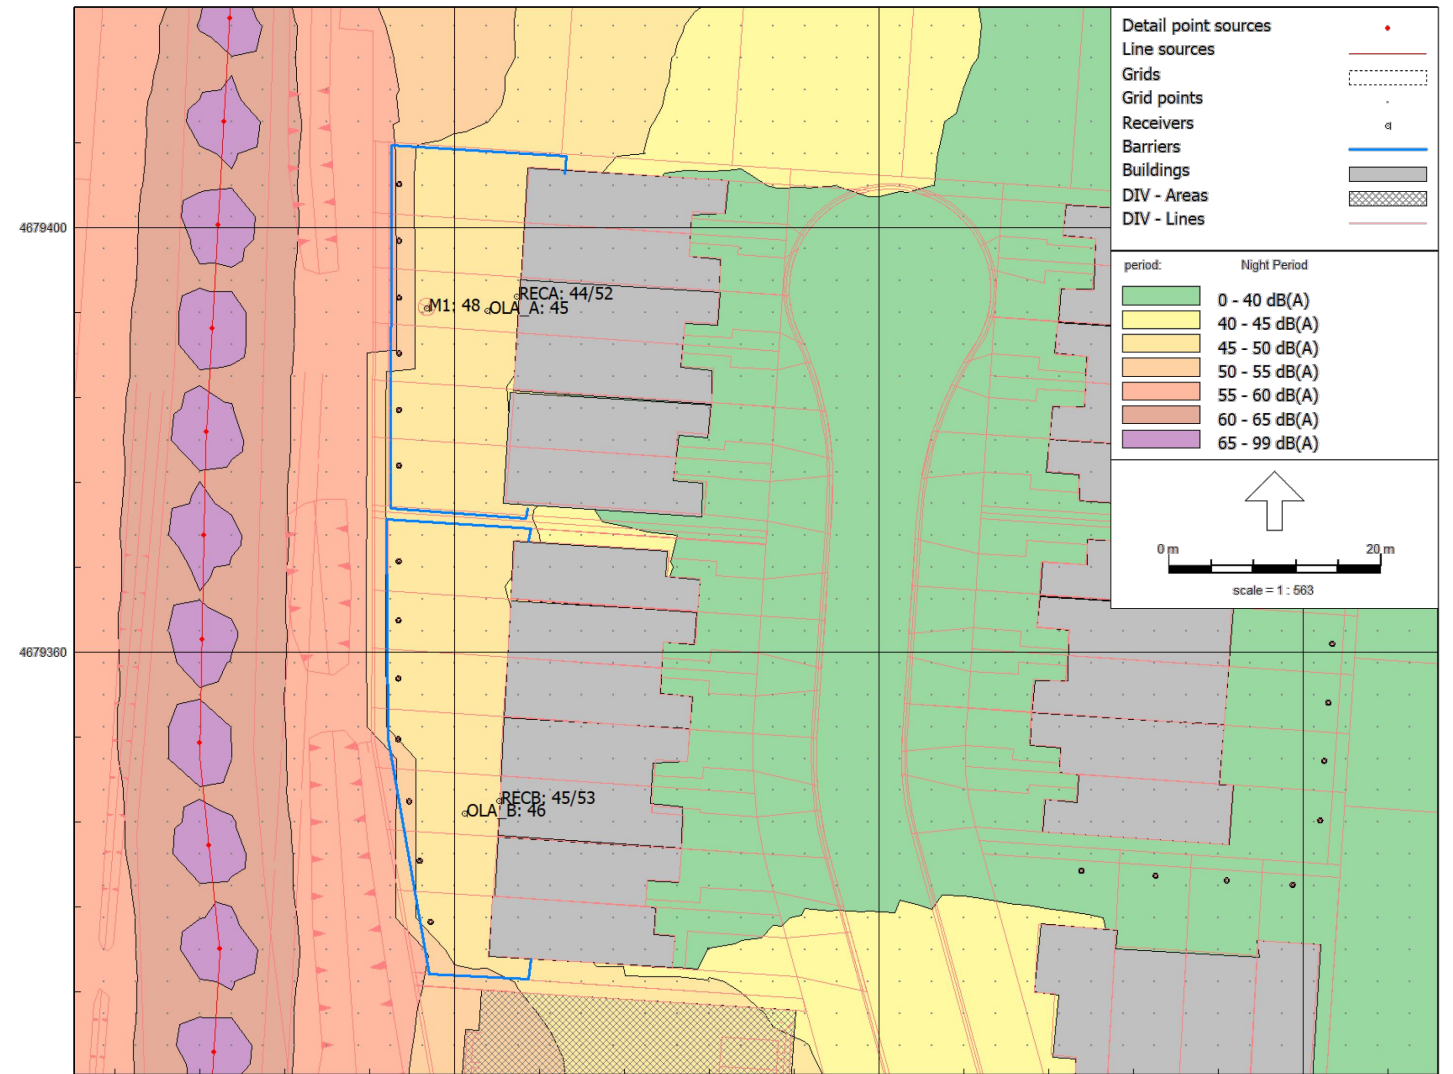

5 Dec 2022, 15:30

DAYTIME NOISE LEVEL

NIGHTTIME NOISE LEVEL

ATTENUATED NOISE LEVEL

LEGEND

- RECEIVER LOCATION
- PROPOSED DEVELOPMENT
- NOISE SOURCES
- VIBRATION

102 - 27 PRINCESS STREET  
LEAMINGTON, ONTARIO  
N8H 2X8

201 - 330 RICHMOND STREET,  
CHATHAM, ONTARIO  
N7M 1P7

1000 - 267 PEULSIER STREET,  
WINDSOR, ONTARIO  
N9A 4K4.

PROJECT TITLE:  
6TH CONCESSION ROAD  
CITY OF WINDSOR  
WINDSOR, ON

SHEET TITLE:  
SHEET 3 - ATTENUATED NOISE LEVEL

DRAWN BY:  
S.T.


SCALE:  
NTS

DATE:  
FEB 14 2024

CHK'D BY:  
ST.

SHEET No. :  
3 OF 4

PROJECT No. :  
21-150

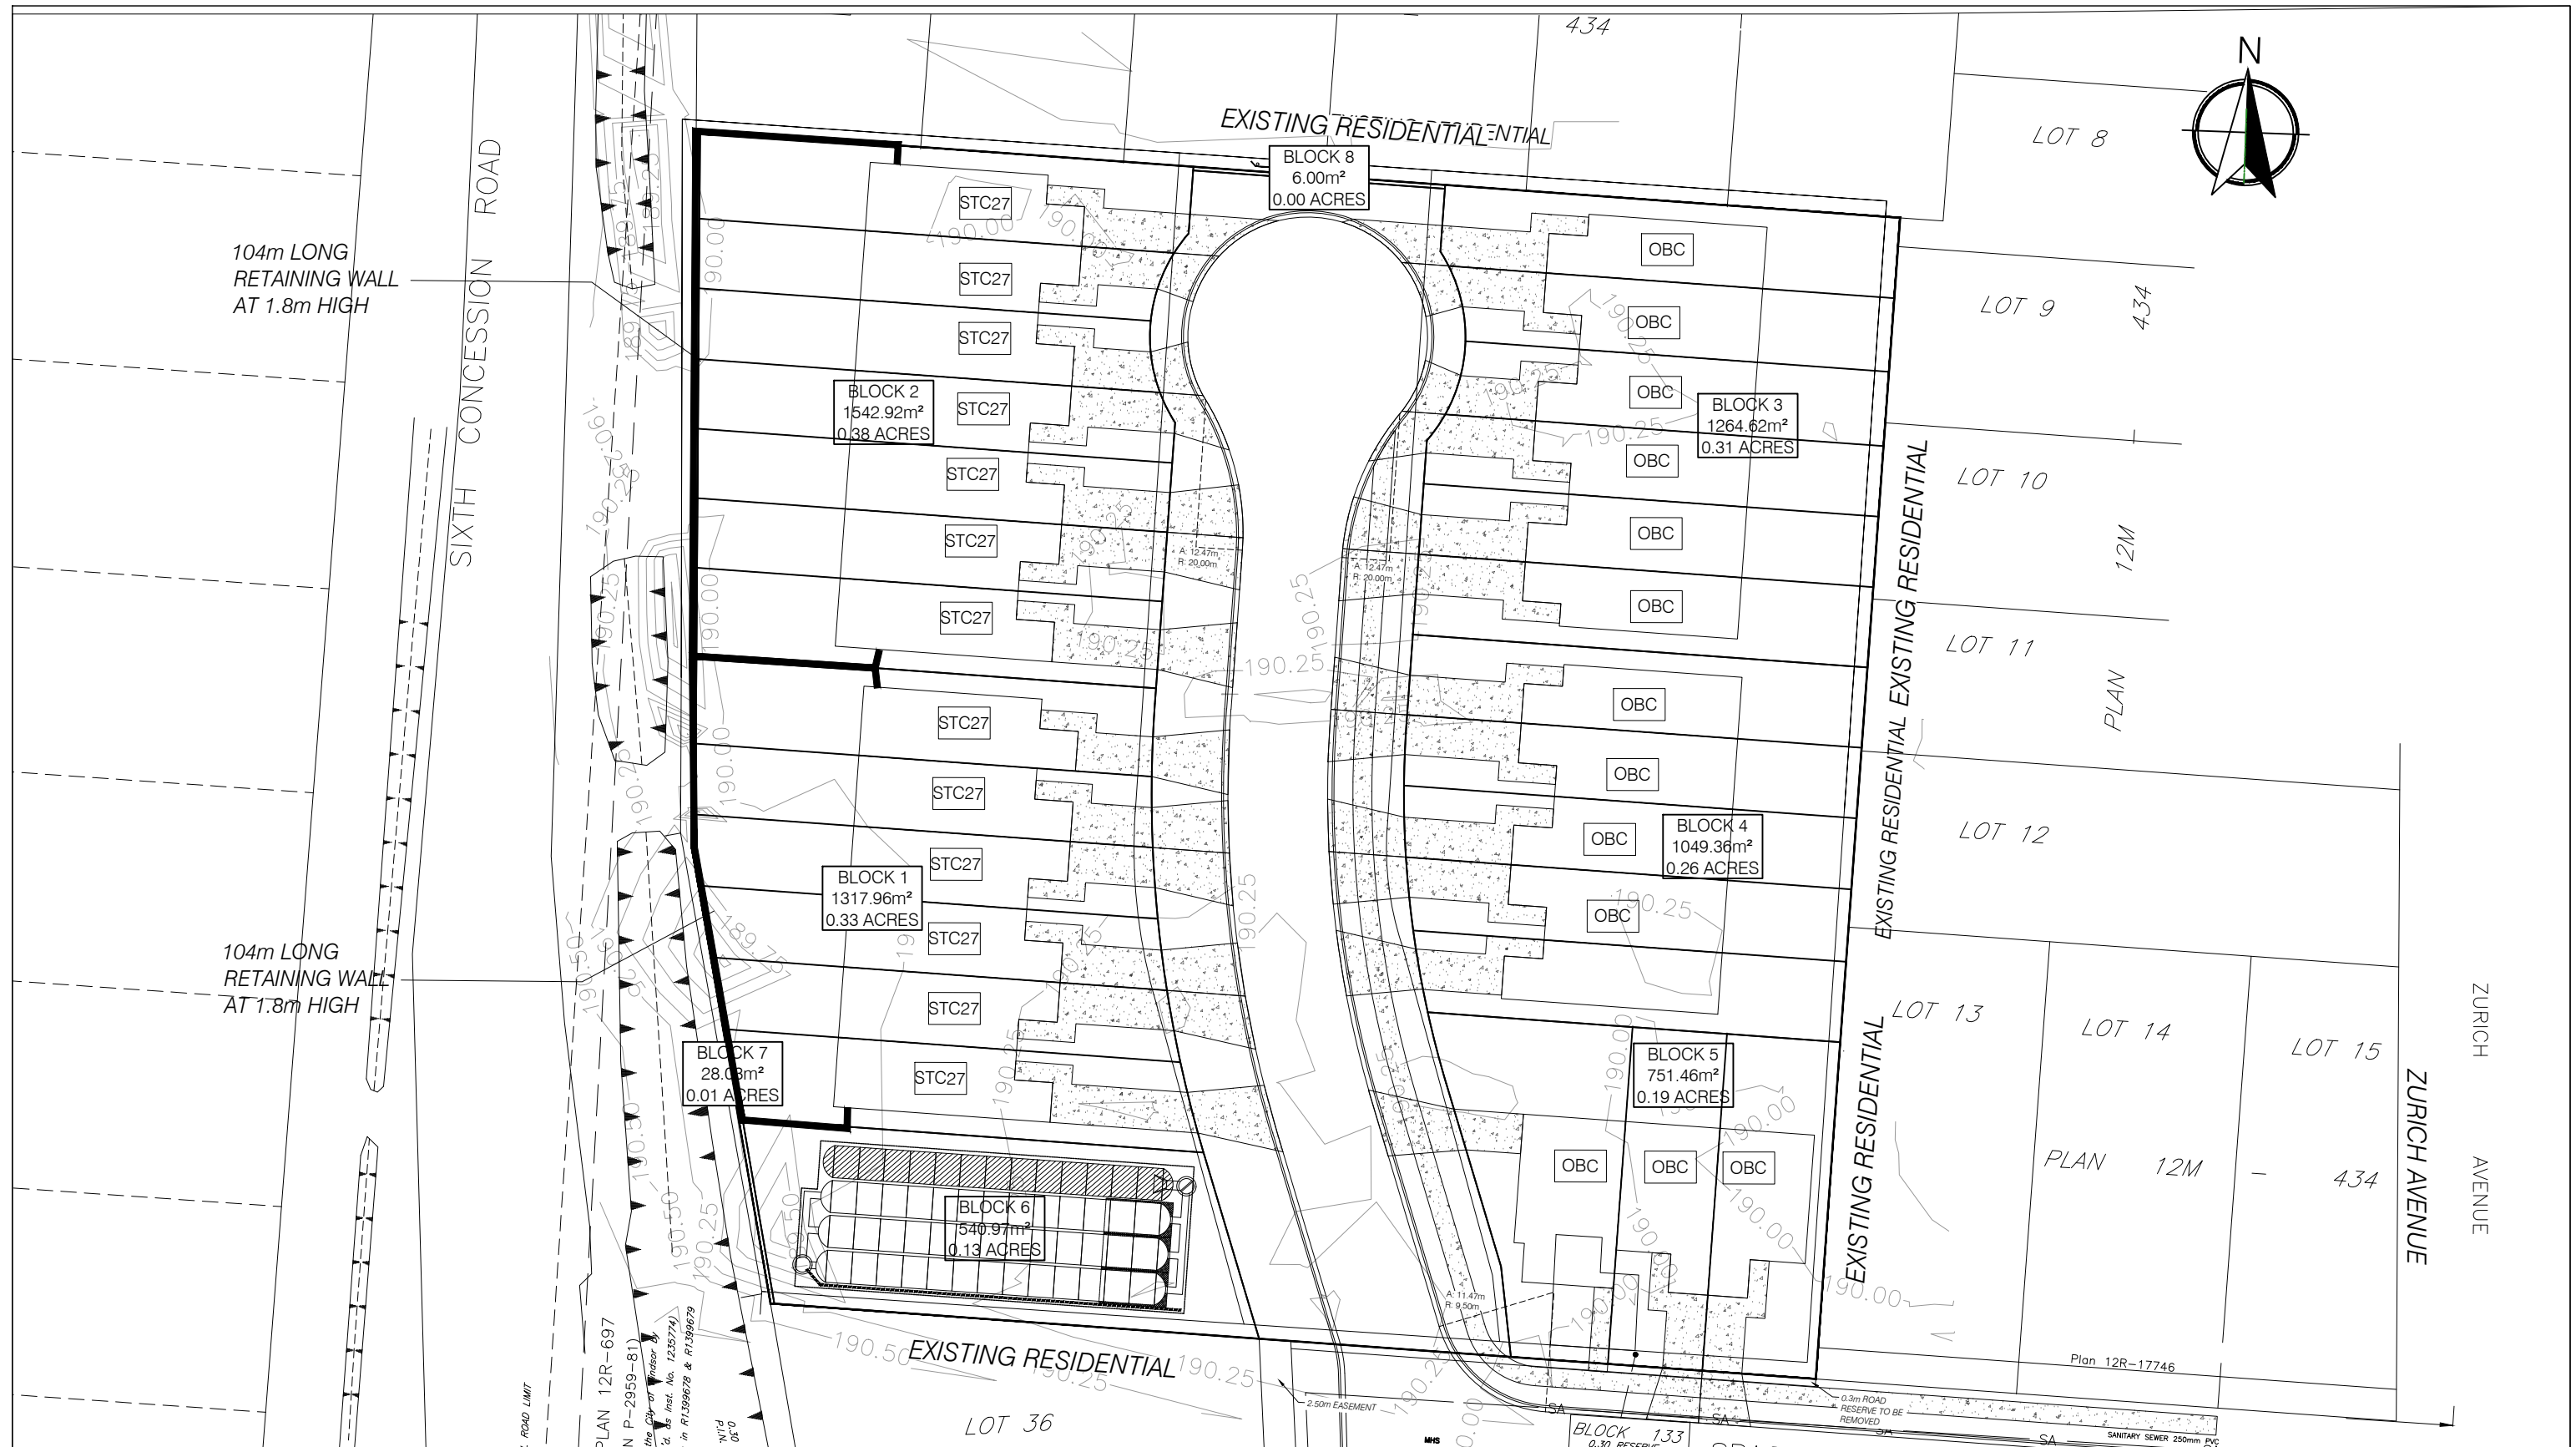

**LEGEND**

- NOISE BARRIER
- SOUND TRANSMISSION COMPONENT
- COMPONENT AS PER ONTARIO BUILDING CODE

102 - 27 PRINCESS STREET  
LEAMINGTON, ONTARIO  
N8H 2X8

201 - 330 RICHMOND STREET,  
CHATHAM, ONTARIO  
N7M 1P7

1000 - 267 PEUSSIER STREET,  
WINDSOR, ONTARIO  
N9A 4K4.

PROJECT TITLE:  
**6TH CONCESSION ROAD**  
CITY OF WINDSOR  
WINDSOR, ON

SHEET TITLE:  
**SHEET 4 - MITIGATION MEASURES**

DRAWN BY: S.T.	SCALE: NTS	DATE: FEB 14 2024
CHK'D BY: ST.	SHEET No. : 4 OF 4	PROJECT No. : 21-150

## Appendix C

---

### NOISE MONITORING DATA

Data Logger 2  
SET 1  
A  
SLOW  
Range 40-100  
L05 67.2  
L10 66.3  
L50 61.8  
L90 53.1  
L95 50.8  
Max dB 77.2  
2022/11/22 03:08:24  
SEL 94.2  
Leq 63.2

No.s	Date	Time	dB
1	2022-11-22	03:04:54	65.1
2	2022-11-22	03:04:55	64.6
3	2022-11-22	03:04:56	64.3
4	2022-11-22	03:04:57	64.4
5	2022-11-22	03:04:58	66.0
6	2022-11-22	03:04:59	65.2
7	2022-11-22	03:05:00	66.3
8	2022-11-22	03:05:01	64.5
9	2022-11-22	03:05:02	63.8
10	2022-11-22	03:05:03	62.6
11	2022-11-22	03:05:04	61.9
12	2022-11-22	03:05:05	62.8
13	2022-11-22	03:05:06	64.1
14	2022-11-22	03:05:07	65.1
15	2022-11-22	03:05:08	65.9
16	2022-11-22	03:05:09	64.0
17	2022-11-22	03:05:10	61.4
18	2022-11-22	03:05:11	58.5
19	2022-11-22	03:05:12	56.6
20	2022-11-22	03:05:13	56.2
21	2022-11-22	03:05:14	56.9
22	2022-11-22	03:05:15	56.0
23	2022-11-22	03:05:16	55.2
24	2022-11-22	03:05:17	55.7
25	2022-11-22	03:05:18	54.5
26	2022-11-22	03:05:19	55.5
27	2022-11-22	03:05:20	58.9
28	2022-11-22	03:05:21	61.9
29	2022-11-22	03:05:22	63.8
30	2022-11-22	03:05:23	64.3
31	2022-11-22	03:05:24	65.7
32	2022-11-22	03:05:25	66.8
33	2022-11-22	03:05:26	68.2
34	2022-11-22	03:05:27	68.0
35	2022-11-22	03:05:28	67.2
36	2022-11-22	03:05:29	65.8
37	2022-11-22	03:05:30	63.2
38	2022-11-22	03:05:31	61.1
39	2022-11-22	03:05:32	60.5

40	2022-11-22	03:05:33	60.4
41	2022-11-22	03:05:34	60.7
42	2022-11-22	03:05:35	60.3
43	2022-11-22	03:05:36	59.3
44	2022-11-22	03:05:37	57.7
45	2022-11-22	03:05:38	55.7
46	2022-11-22	03:05:39	53.8
47	2022-11-22	03:05:40	52.3
48	2022-11-22	03:05:41	51.5
49	2022-11-22	03:05:42	51.0
50	2022-11-22	03:05:43	52.0
51	2022-11-22	03:05:44	53.5
52	2022-11-22	03:05:45	57.3
53	2022-11-22	03:05:46	60.8
54	2022-11-22	03:05:47	63.3
55	2022-11-22	03:05:48	64.0
56	2022-11-22	03:05:49	64.3
57	2022-11-22	03:05:50	64.2
58	2022-11-22	03:05:51	64.9
59	2022-11-22	03:05:52	65.1
60	2022-11-22	03:05:53	64.7
61	2022-11-22	03:05:54	64.3
62	2022-11-22	03:05:55	64.3
63	2022-11-22	03:05:56	65.2
64	2022-11-22	03:05:57	66.6
65	2022-11-22	03:05:58	67.6
66	2022-11-22	03:05:59	67.9
67	2022-11-22	03:06:00	68.2
68	2022-11-22	03:06:01	68.2
69	2022-11-22	03:06:02	67.6
70	2022-11-22	03:06:03	66.2
71	2022-11-22	03:06:04	64.7
72	2022-11-22	03:06:05	63.3
73	2022-11-22	03:06:06	64.0
74	2022-11-22	03:06:07	65.6
75	2022-11-22	03:06:08	66.2
76	2022-11-22	03:06:09	65.1
77	2022-11-22	03:06:10	63.9
78	2022-11-22	03:06:11	61.7
79	2022-11-22	03:06:12	59.7
80	2022-11-22	03:06:13	57.4
81	2022-11-22	03:06:14	55.5
82	2022-11-22	03:06:15	54.3
83	2022-11-22	03:06:16	53.4
84	2022-11-22	03:06:17	55.5
85	2022-11-22	03:06:18	56.9
86	2022-11-22	03:06:19	59.0
87	2022-11-22	03:06:20	60.8
88	2022-11-22	03:06:21	61.2
89	2022-11-22	03:06:22	60.3
90	2022-11-22	03:06:23	60.4
91	2022-11-22	03:06:24	61.8
92	2022-11-22	03:06:25	63.1
93	2022-11-22	03:06:26	62.2

94	2022-11-22	03:06:27	60.5
95	2022-11-22	03:06:28	58.0
96	2022-11-22	03:06:29	55.0
97	2022-11-22	03:06:30	52.7
98	2022-11-22	03:06:31	51.1
99	2022-11-22	03:06:32	50.8
100	2022-11-22	03:06:33	51.5
101	2022-11-22	03:06:34	51.8
102	2022-11-22	03:06:35	53.1
103	2022-11-22	03:06:36	57.1
104	2022-11-22	03:06:37	61.6
105	2022-11-22	03:06:38	64.4
106	2022-11-22	03:06:39	65.3
107	2022-11-22	03:06:40	66.7
108	2022-11-22	03:06:41	67.3
109	2022-11-22	03:06:42	70.3
110	2022-11-22	03:06:43	71.3
111	2022-11-22	03:06:44	70.1
112	2022-11-22	03:06:45	68.1
113	2022-11-22	03:06:46	65.3
114	2022-11-22	03:06:47	62.7
115	2022-11-22	03:06:48	60.8
116	2022-11-22	03:06:49	59.6
117	2022-11-22	03:06:50	58.0
118	2022-11-22	03:06:51	56.3
119	2022-11-22	03:06:52	55.0
120	2022-11-22	03:06:53	53.9
121	2022-11-22	03:06:54	54.1
122	2022-11-22	03:06:55	56.0
123	2022-11-22	03:06:56	59.1
124	2022-11-22	03:06:57	62.4
125	2022-11-22	03:06:58	64.3
126	2022-11-22	03:06:59	65.1
127	2022-11-22	03:07:00	65.0
128	2022-11-22	03:07:01	63.9
129	2022-11-22	03:07:02	62.5
130	2022-11-22	03:07:03	62.9
131	2022-11-22	03:07:04	62.1
132	2022-11-22	03:07:05	60.2
133	2022-11-22	03:07:06	58.6
134	2022-11-22	03:07:07	56.7
135	2022-11-22	03:07:08	55.1
136	2022-11-22	03:07:09	55.2
137	2022-11-22	03:07:10	54.7
138	2022-11-22	03:07:11	52.6
139	2022-11-22	03:07:12	50.8
140	2022-11-22	03:07:13	49.5
141	2022-11-22	03:07:14	48.4
142	2022-11-22	03:07:15	47.9
143	2022-11-22	03:07:16	47.6
144	2022-11-22	03:07:17	47.6
145	2022-11-22	03:07:18	46.9
146	2022-11-22	03:07:19	47.0
147	2022-11-22	03:07:20	47.6

148	2022-11-22	03:07:21	47.7
149	2022-11-22	03:07:22	47.8
150	2022-11-22	03:07:23	48.0
151	2022-11-22	03:07:24	48.3
152	2022-11-22	03:07:25	51.0
153	2022-11-22	03:07:26	50.2
154	2022-11-22	03:07:27	50.8
155	2022-11-22	03:07:28	53.4
156	2022-11-22	03:07:29	56.1
157	2022-11-22	03:07:30	57.1
158	2022-11-22	03:07:31	57.6
159	2022-11-22	03:07:32	57.6
160	2022-11-22	03:07:33	58.1
161	2022-11-22	03:07:34	58.6
162	2022-11-22	03:07:35	61.2
163	2022-11-22	03:07:36	63.9
164	2022-11-22	03:07:37	64.9
165	2022-11-22	03:07:38	66.2
166	2022-11-22	03:07:39	66.8
167	2022-11-22	03:07:40	66.2
168	2022-11-22	03:07:41	64.0
169	2022-11-22	03:07:42	60.7
170	2022-11-22	03:07:43	57.2
171	2022-11-22	03:07:44	54.2
172	2022-11-22	03:07:45	52.1
173	2022-11-22	03:07:46	51.4
174	2022-11-22	03:07:47	50.6
175	2022-11-22	03:07:48	50.1
176	2022-11-22	03:07:49	50.3
177	2022-11-22	03:07:50	50.9
178	2022-11-22	03:07:51	50.3
179	2022-11-22	03:07:52	49.8
180	2022-11-22	03:07:53	49.6
181	2022-11-22	03:07:54	50.0
182	2022-11-22	03:07:55	49.9
183	2022-11-22	03:07:56	49.3
184	2022-11-22	03:07:57	49.0
185	2022-11-22	03:07:58	48.8
186	2022-11-22	03:07:59	49.5
187	2022-11-22	03:08:00	50.3
188	2022-11-22	03:08:01	50.2
189	2022-11-22	03:08:02	49.9
190	2022-11-22	03:08:03	49.5
191	2022-11-22	03:08:04	49.6
192	2022-11-22	03:08:05	50.8
193	2022-11-22	03:08:06	51.4
194	2022-11-22	03:08:07	53.0
195	2022-11-22	03:08:08	55.5
196	2022-11-22	03:08:09	57.0
197	2022-11-22	03:08:10	59.3
198	2022-11-22	03:08:11	61.3
199	2022-11-22	03:08:12	64.0
200	2022-11-22	03:08:13	64.4
201	2022-11-22	03:08:14	63.5



202	2022-11-22 03:08:15	62.1	256	2022-11-22 03:09:09	57.0
203	2022-11-22 03:08:16	60.7	257	2022-11-22 03:09:10	54.5
204	2022-11-22 03:08:17	61.7	258	2022-11-22 03:09:11	52.9
205	2022-11-22 03:08:18	63.6	259	2022-11-22 03:09:12	52.7
206	2022-11-22 03:08:19	66.0	260	2022-11-22 03:09:13	53.3
207	2022-11-22 03:08:20	64.9	261	2022-11-22 03:09:14	52.6
208	2022-11-22 03:08:21	66.5	262	2022-11-22 03:09:15	52.1
209	2022-11-22 03:08:22	69.6	263	2022-11-22 03:09:16	52.3
210	2022-11-22 03:08:23	73.9	264	2022-11-22 03:09:17	53.6
211	2022-11-22 03:08:24	76.3	265	2022-11-22 03:09:18	54.8
212	2022-11-22 03:08:25	77.1	266	2022-11-22 03:09:19	58.6
213	2022-11-22 03:08:26	75.6	267	2022-11-22 03:09:20	60.0
214	2022-11-22 03:08:27	73.4	268	2022-11-22 03:09:21	60.6
215	2022-11-22 03:08:28	70.7	269	2022-11-22 03:09:22	58.6
216	2022-11-22 03:08:29	69.0	270	2022-11-22 03:09:23	56.3
217	2022-11-22 03:08:30	67.8	271	2022-11-22 03:09:24	55.1
218	2022-11-22 03:08:31	66.3	272	2022-11-22 03:09:25	58.3
219	2022-11-22 03:08:32	64.9	273	2022-11-22 03:09:26	62.0
220	2022-11-22 03:08:33	63.8	274	2022-11-22 03:09:27	64.2
221	2022-11-22 03:08:34	63.2	275	2022-11-22 03:09:28	65.4
222	2022-11-22 03:08:35	62.9	276	2022-11-22 03:09:29	66.2
223	2022-11-22 03:08:36	63.7	277	2022-11-22 03:09:30	67.5
224	2022-11-22 03:08:37	63.0	278	2022-11-22 03:09:31	66.4
225	2022-11-22 03:08:38	62.4	279	2022-11-22 03:09:32	65.3
226	2022-11-22 03:08:39	60.4	280	2022-11-22 03:09:33	65.4
227	2022-11-22 03:08:40	59.0	281	2022-11-22 03:09:34	65.1
228	2022-11-22 03:08:41	58.4	282	2022-11-22 03:09:35	65.5
229	2022-11-22 03:08:42	58.1	283	2022-11-22 03:09:36	64.5
230	2022-11-22 03:08:43	59.0	284	2022-11-22 03:09:37	63.4
231	2022-11-22 03:08:44	61.7	285	2022-11-22 03:09:38	62.5
232	2022-11-22 03:08:45	62.9	286	2022-11-22 03:09:39	61.5
233	2022-11-22 03:08:46	63.5	287	2022-11-22 03:09:40	61.8
234	2022-11-22 03:08:47	63.1	288	2022-11-22 03:09:41	60.9
235	2022-11-22 03:08:48	62.8	289	2022-11-22 03:09:42	60.6
236	2022-11-22 03:08:49	61.1	290	2022-11-22 03:09:43	58.7
237	2022-11-22 03:08:50	59.6	291	2022-11-22 03:09:44	56.4
238	2022-11-22 03:08:51	59.1	292	2022-11-22 03:09:45	54.7
239	2022-11-22 03:08:52	59.3	293	2022-11-22 03:09:46	54.1
240	2022-11-22 03:08:53	59.1	294	2022-11-22 03:09:47	55.1
241	2022-11-22 03:08:54	59.4	295	2022-11-22 03:09:48	56.8
242	2022-11-22 03:08:55	60.9	296	2022-11-22 03:09:49	58.5
243	2022-11-22 03:08:56	62.8	297	2022-11-22 03:09:50	59.6
244	2022-11-22 03:08:57	64.2	298	2022-11-22 03:09:51	60.4
245	2022-11-22 03:08:58	65.4	299	2022-11-22 03:09:52	61.2
246	2022-11-22 03:08:59	65.7	300	2022-11-22 03:09:53	60.1
247	2022-11-22 03:09:00	66.6	301	2022-11-22 03:09:54	58.3
248	2022-11-22 03:09:01	67.2	302	2022-11-22 03:09:55	61.3
249	2022-11-22 03:09:02	66.5	303	2022-11-22 03:09:56	63.6
250	2022-11-22 03:09:03	65.2	304	2022-11-22 03:09:57	66.7
251	2022-11-22 03:09:04	65.5	305	2022-11-22 03:09:58	69.0
252	2022-11-22 03:09:05	65.6	306	2022-11-22 03:09:59	69.4
253	2022-11-22 03:09:06	64.8	307	2022-11-22 03:10:00	68.2
254	2022-11-22 03:09:07	62.8	308	2022-11-22 03:10:01	65.8
255	2022-11-22 03:09:08	60.1	309	2022-11-22 03:10:02	64.7

310	2022-11-22 03:10:03	65.0	364	2022-11-22 03:10:57	59.0
311	2022-11-22 03:10:04	65.6	365	2022-11-22 03:10:58	56.4
312	2022-11-22 03:10:05	66.5	366	2022-11-22 03:10:59	54.9
313	2022-11-22 03:10:06	66.0	367	2022-11-22 03:11:00	54.1
314	2022-11-22 03:10:07	65.9	368	2022-11-22 03:11:01	53.1
315	2022-11-22 03:10:08	65.6	369	2022-11-22 03:11:02	52.5
316	2022-11-22 03:10:09	66.1	370	2022-11-22 03:11:03	52.4
317	2022-11-22 03:10:10	67.0	371	2022-11-22 03:11:04	52.5
318	2022-11-22 03:10:11	68.7	372	2022-11-22 03:11:05	52.7
319	2022-11-22 03:10:12	69.9	373	2022-11-22 03:11:06	53.7
320	2022-11-22 03:10:13	69.3	374	2022-11-22 03:11:07	54.4
321	2022-11-22 03:10:14	67.5	375	2022-11-22 03:11:08	55.9
322	2022-11-22 03:10:15	65.7	376	2022-11-22 03:11:09	57.9
323	2022-11-22 03:10:16	64.8	377	2022-11-22 03:11:10	59.1
324	2022-11-22 03:10:17	64.5	378	2022-11-22 03:11:11	60.5
325	2022-11-22 03:10:18	64.1	379	2022-11-22 03:11:12	62.0
326	2022-11-22 03:10:19	63.3	380	2022-11-22 03:11:13	64.1
327	2022-11-22 03:10:20	65.4	381	2022-11-22 03:11:14	65.1
328	2022-11-22 03:10:21	66.4	382	2022-11-22 03:11:15	64.8
329	2022-11-22 03:10:22	66.7	383	2022-11-22 03:11:16	63.7
330	2022-11-22 03:10:23	66.0	384	2022-11-22 03:11:17	62.4
331	2022-11-22 03:10:24	64.9	385	2022-11-22 03:11:18	60.5
332	2022-11-22 03:10:25	63.1	386	2022-11-22 03:11:19	60.1
333	2022-11-22 03:10:26	60.8	387	2022-11-22 03:11:20	62.3
334	2022-11-22 03:10:27	59.2	388	2022-11-22 03:11:21	62.7
335	2022-11-22 03:10:28	58.1	389	2022-11-22 03:11:22	62.4
336	2022-11-22 03:10:29	59.3	390	2022-11-22 03:11:23	61.7
337	2022-11-22 03:10:30	60.1	391	2022-11-22 03:11:24	59.6
338	2022-11-22 03:10:31	61.7	392	2022-11-22 03:11:25	57.9
339	2022-11-22 03:10:32	65.1	393	2022-11-22 03:11:26	58.2
340	2022-11-22 03:10:33	66.6	394	2022-11-22 03:11:27	61.1
341	2022-11-22 03:10:34	66.4	395	2022-11-22 03:11:28	63.2
342	2022-11-22 03:10:35	65.6	396	2022-11-22 03:11:29	64.0
343	2022-11-22 03:10:36	64.2	397	2022-11-22 03:11:30	63.3
344	2022-11-22 03:10:37	64.1	398	2022-11-22 03:11:31	62.1
345	2022-11-22 03:10:38	64.3	399	2022-11-22 03:11:32	60.5
346	2022-11-22 03:10:39	66.0	400	2022-11-22 03:11:33	59.4
347	2022-11-22 03:10:40	67.6	401	2022-11-22 03:11:34	59.0
348	2022-11-22 03:10:41	67.7	402	2022-11-22 03:11:35	62.4
349	2022-11-22 03:10:42	66.8	403	2022-11-22 03:11:36	63.7
350	2022-11-22 03:10:43	66.8	404	2022-11-22 03:11:37	63.8
351	2022-11-22 03:10:44	68.2	405	2022-11-22 03:11:38	62.2
352	2022-11-22 03:10:45	68.9	406	2022-11-22 03:11:39	59.9
353	2022-11-22 03:10:46	68.0	407	2022-11-22 03:11:40	57.1
354	2022-11-22 03:10:47	67.2	408	2022-11-22 03:11:41	56.5
355	2022-11-22 03:10:48	67.2	409	2022-11-22 03:11:42	56.5
356	2022-11-22 03:10:49	66.7	410	2022-11-22 03:11:43	58.4
357	2022-11-22 03:10:50	65.7	411	2022-11-22 03:11:44	62.3
358	2022-11-22 03:10:51	64.0	412	2022-11-22 03:11:45	64.8
359	2022-11-22 03:10:52	63.0	413	2022-11-22 03:11:46	65.6
360	2022-11-22 03:10:53	64.9	414	2022-11-22 03:11:47	64.4
361	2022-11-22 03:10:54	65.6	415	2022-11-22 03:11:48	62.9
362	2022-11-22 03:10:55	64.4	416	2022-11-22 03:11:49	62.5
363	2022-11-22 03:10:56	61.9	417	2022-11-22 03:11:50	62.9

418	2022-11-22 03:11:51	66.5	472	2022-11-22 03:12:45	65.3
419	2022-11-22 03:11:52	67.5	473	2022-11-22 03:12:46	64.1
420	2022-11-22 03:11:53	66.4	474	2022-11-22 03:12:47	61.9
421	2022-11-22 03:11:54	64.8	475	2022-11-22 03:12:48	59.1
422	2022-11-22 03:11:55	64.7	476	2022-11-22 03:12:49	56.2
423	2022-11-22 03:11:56	65.6	477	2022-11-22 03:12:50	54.3
424	2022-11-22 03:11:57	65.5	478	2022-11-22 03:12:51	53.4
425	2022-11-22 03:11:58	65.5	479	2022-11-22 03:12:52	54.8
426	2022-11-22 03:11:59	66.0	480	2022-11-22 03:12:53	56.3
427	2022-11-22 03:12:00	68.4	481	2022-11-22 03:12:54	60.1
428	2022-11-22 03:12:01	68.5	482	2022-11-22 03:12:55	62.9
429	2022-11-22 03:12:02	67.1	483	2022-11-22 03:12:56	64.6
430	2022-11-22 03:12:03	65.1	484	2022-11-22 03:12:57	66.7
431	2022-11-22 03:12:04	63.6	485	2022-11-22 03:12:58	67.2
432	2022-11-22 03:12:05	66.5	486	2022-11-22 03:12:59	66.6
433	2022-11-22 03:12:06	70.5	487	2022-11-22 03:13:00	64.4
434	2022-11-22 03:12:07	70.1	488	2022-11-22 03:13:01	61.7
435	2022-11-22 03:12:08	69.3	489	2022-11-22 03:13:02	59.2
436	2022-11-22 03:12:09	67.0	490	2022-11-22 03:13:03	57.4
437	2022-11-22 03:12:10	64.8	491	2022-11-22 03:13:04	57.2
438	2022-11-22 03:12:11	62.4	492	2022-11-22 03:13:05	58.1
439	2022-11-22 03:12:12	61.0	493	2022-11-22 03:13:06	61.1
440	2022-11-22 03:12:13	62.0	494	2022-11-22 03:13:07	62.7
441	2022-11-22 03:12:14	63.0	495	2022-11-22 03:13:08	64.1
442	2022-11-22 03:12:15	63.7	496	2022-11-22 03:13:09	63.1
443	2022-11-22 03:12:16	64.3	497	2022-11-22 03:13:10	62.5
444	2022-11-22 03:12:17	63.9	498	2022-11-22 03:13:11	61.4
445	2022-11-22 03:12:18	64.5	499	2022-11-22 03:13:12	60.1
446	2022-11-22 03:12:19	64.9	500	2022-11-22 03:13:13	61.7
447	2022-11-22 03:12:20	64.9	501	2022-11-22 03:13:14	64.8
448	2022-11-22 03:12:21	64.1	502	2022-11-22 03:13:15	66.3
449	2022-11-22 03:12:22	63.2	503	2022-11-22 03:13:16	65.2
450	2022-11-22 03:12:23	61.4	504	2022-11-22 03:13:17	62.3
451	2022-11-22 03:12:24	61.6	505	2022-11-22 03:13:18	59.0
452	2022-11-22 03:12:25	62.1	506	2022-11-22 03:13:19	56.2
453	2022-11-22 03:12:26	62.3	507	2022-11-22 03:13:20	54.5
454	2022-11-22 03:12:27	61.8	508	2022-11-22 03:13:21	55.9
455	2022-11-22 03:12:28	60.7	509	2022-11-22 03:13:22	59.9
456	2022-11-22 03:12:29	59.8	510	2022-11-22 03:13:23	62.9
457	2022-11-22 03:12:30	59.1	511	2022-11-22 03:13:24	63.9
458	2022-11-22 03:12:31	60.6	512	2022-11-22 03:13:25	63.0
459	2022-11-22 03:12:32	62.5	513	2022-11-22 03:13:26	62.2
460	2022-11-22 03:12:33	63.7	514	2022-11-22 03:13:27	61.7
461	2022-11-22 03:12:34	63.0	515	2022-11-22 03:13:28	62.2
462	2022-11-22 03:12:35	62.3	516	2022-11-22 03:13:29	64.7
463	2022-11-22 03:12:36	63.3	517	2022-11-22 03:13:30	65.5
464	2022-11-22 03:12:37	63.3	518	2022-11-22 03:13:31	65.4
465	2022-11-22 03:12:38	62.9	519	2022-11-22 03:13:32	64.8
466	2022-11-22 03:12:39	61.9	520	2022-11-22 03:13:33	63.4
467	2022-11-22 03:12:40	61.4	521	2022-11-22 03:13:34	61.8
468	2022-11-22 03:12:41	63.7	522	2022-11-22 03:13:35	59.1
469	2022-11-22 03:12:42	65.0	523	2022-11-22 03:13:36	56.1
470	2022-11-22 03:12:43	65.6	524	2022-11-22 03:13:37	53.7
471	2022-11-22 03:12:44	65.7	525	2022-11-22 03:13:38	54.5

526	2022-11-22 03:13:39	54.2	580	2022-11-22 03:14:33	61.9
527	2022-11-22 03:13:40	55.0	581	2022-11-22 03:14:34	62.7
528	2022-11-22 03:13:41	57.6	582	2022-11-22 03:14:35	64.1
529	2022-11-22 03:13:42	60.0	583	2022-11-22 03:14:36	64.5
530	2022-11-22 03:13:43	63.9	584	2022-11-22 03:14:37	65.5
531	2022-11-22 03:13:44	66.5	585	2022-11-22 03:14:38	65.8
532	2022-11-22 03:13:45	66.8	586	2022-11-22 03:14:39	64.9
533	2022-11-22 03:13:46	65.1	587	2022-11-22 03:14:40	63.0
534	2022-11-22 03:13:47	63.3	588	2022-11-22 03:14:41	63.3
535	2022-11-22 03:13:48	63.1	589	2022-11-22 03:14:42	63.8
536	2022-11-22 03:13:49	62.9	590	2022-11-22 03:14:43	64.4
537	2022-11-22 03:13:50	61.7	591	2022-11-22 03:14:44	65.4
538	2022-11-22 03:13:51	61.7	592	2022-11-22 03:14:45	65.8
539	2022-11-22 03:13:52	60.1	593	2022-11-22 03:14:46	66.1
540	2022-11-22 03:13:53	59.3	594	2022-11-22 03:14:47	67.3
541	2022-11-22 03:13:54	58.1	595	2022-11-22 03:14:48	67.8
542	2022-11-22 03:13:55	57.2	596	2022-11-22 03:14:49	67.2
543	2022-11-22 03:13:56	56.5	597	2022-11-22 03:14:50	66.7
544	2022-11-22 03:13:57	55.5	598	2022-11-22 03:14:51	66.7
545	2022-11-22 03:13:58	53.9	599	2022-11-22 03:14:52	68.3
546	2022-11-22 03:13:59	53.1	600	2022-11-22 03:14:53	68.2
547	2022-11-22 03:14:00	52.5	601	2022-11-22 03:14:54	66.5
548	2022-11-22 03:14:01	52.3	602	2022-11-22 03:14:55	64.2
549	2022-11-22 03:14:02	51.3	603	2022-11-22 03:14:56	62.3
550	2022-11-22 03:14:03	50.4	604	2022-11-22 03:14:57	63.1
551	2022-11-22 03:14:04	50.3	605	2022-11-22 03:14:58	64.5
552	2022-11-22 03:14:05	51.1	606	2022-11-22 03:14:59	65.3
553	2022-11-22 03:14:06	52.0	607	2022-11-22 03:15:00	64.2
554	2022-11-22 03:14:07	54.7	608	2022-11-22 03:15:01	63.2
555	2022-11-22 03:14:08	55.7	609	2022-11-22 03:15:02	61.2
556	2022-11-22 03:14:09	59.6	610	2022-11-22 03:15:03	60.5
557	2022-11-22 03:14:10	61.7	611	2022-11-22 03:15:04	59.9
558	2022-11-22 03:14:11	62.7	612	2022-11-22 03:15:05	60.5
559	2022-11-22 03:14:12	64.8	613	2022-11-22 03:15:06	62.2
560	2022-11-22 03:14:13	69.1	614	2022-11-22 03:15:07	64.3
561	2022-11-22 03:14:14	69.7	615	2022-11-22 03:15:08	65.6
562	2022-11-22 03:14:15	67.9	616	2022-11-22 03:15:09	66.3
563	2022-11-22 03:14:16	65.3	617	2022-11-22 03:15:10	65.7
564	2022-11-22 03:14:17	63.2	618	2022-11-22 03:15:11	65.0
565	2022-11-22 03:14:18	61.9	619	2022-11-22 03:15:12	63.5
566	2022-11-22 03:14:19	64.7	620	2022-11-22 03:15:13	61.7
567	2022-11-22 03:14:20	67.1	621	2022-11-22 03:15:14	61.5
568	2022-11-22 03:14:21	67.8	622	2022-11-22 03:15:15	62.2
569	2022-11-22 03:14:22	67.4	623	2022-11-22 03:15:16	63.9
570	2022-11-22 03:14:23	65.4	624	2022-11-22 03:15:17	63.7
571	2022-11-22 03:14:24	63.4	625	2022-11-22 03:15:18	63.0
572	2022-11-22 03:14:25	60.8	626	2022-11-22 03:15:19	61.7
573	2022-11-22 03:14:26	58.5	627	2022-11-22 03:15:20	59.8
574	2022-11-22 03:14:27	57.4	628	2022-11-22 03:15:21	59.6
575	2022-11-22 03:14:28	58.2	629	2022-11-22 03:15:22	61.6
576	2022-11-22 03:14:29	60.5	630	2022-11-22 03:15:23	64.3
577	2022-11-22 03:14:30	62.1	631	2022-11-22 03:15:24	65.5
578	2022-11-22 03:14:31	62.9	632	2022-11-22 03:15:25	65.4
579	2022-11-22 03:14:32	61.8	633	2022-11-22 03:15:26	66.4

634	2022-11-22 03:15:27	66.8
635	2022-11-22 03:15:28	65.3
636	2022-11-22 03:15:29	64.0
637	2022-11-22 03:15:30	64.6
638	2022-11-22 03:15:31	65.7
639	2022-11-22 03:15:32	66.2
640	2022-11-22 03:15:33	66.8
641	2022-11-22 03:15:34	65.1
642	2022-11-22 03:15:35	63.4
643	2022-11-22 03:15:36	61.8
644	2022-11-22 03:15:37	60.3
645	2022-11-22 03:15:38	61.0
646	2022-11-22 03:15:39	63.4
647	2022-11-22 03:15:40	64.4
648	2022-11-22 03:15:41	63.9
649	2022-11-22 03:15:42	62.4
650	2022-11-22 03:15:43	60.6
651	2022-11-22 03:15:44	58.8
652	2022-11-22 03:15:45	59.9
653	2022-11-22 03:15:46	62.4
654	2022-11-22 03:15:47	63.9
655	2022-11-22 03:15:48	63.2
656	2022-11-22 03:15:49	62.6
657	2022-11-22 03:15:50	61.2
658	2022-11-22 03:15:51	61.0
659	2022-11-22 03:15:52	61.0
660	2022-11-22 03:15:53	62.4
661	2022-11-22 03:15:54	62.0
662	2022-11-22 03:15:55	61.5
663	2022-11-22 03:15:56	61.8
664	2022-11-22 03:15:57	62.9
665	2022-11-22 03:15:58	66.1
666	2022-11-22 03:15:59	67.2
667	2022-11-22 03:16:00	66.7
668	2022-11-22 03:16:01	65.2
669	2022-11-22 03:16:02	64.1
670	2022-11-22 03:16:03	64.2
671	2022-11-22 03:16:04	64.2
672	2022-11-22 03:16:05	64.3
673	2022-11-22 03:16:06	62.9
674	2022-11-22 03:16:07	61.7
675	2022-11-22 03:16:08	59.8
676	2022-11-22 03:16:09	57.4
677	2022-11-22 03:16:10	55.4
678	2022-11-22 03:16:11	54.1
679	2022-11-22 03:16:12	53.5
680	2022-11-22 03:16:13	53.4
681	2022-11-22 03:16:14	54.5
682	2022-11-22 03:16:15	55.4
683	2022-11-22 03:16:16	56.4
684	2022-11-22 03:16:17	58.2
685	2022-11-22 03:16:18	60.6
686	2022-11-22 03:16:19	62.0
687	2022-11-22 03:16:20	63.7

688	2022-11-22 03:16:21	63.2
689	2022-11-22 03:16:22	62.3
690	2022-11-22 03:16:23	60.6
691	2022-11-22 03:16:24	58.9
692	2022-11-22 03:16:25	57.7
693	2022-11-22 03:16:26	58.0
694	2022-11-22 03:16:27	60.0
695	2022-11-22 03:16:28	61.8
696	2022-11-22 03:16:29	62.6
697	2022-11-22 03:16:30	61.4
698	2022-11-22 03:16:31	58.9
699	2022-11-22 03:16:32	56.5
700	2022-11-22 03:16:33	58.0
701	2022-11-22 03:16:34	61.6
702	2022-11-22 03:16:35	64.6
703	2022-11-22 03:16:36	65.2
704	2022-11-22 03:16:37	64.3
705	2022-11-22 03:16:38	63.8
706	2022-11-22 03:16:39	62.9
707	2022-11-22 03:16:40	61.5
708	2022-11-22 03:16:41	60.4
709	2022-11-22 03:16:42	59.0
710	2022-11-22 03:16:43	60.3
711	2022-11-22 03:16:44	62.4
712	2022-11-22 03:16:45	65.3
713	2022-11-22 03:16:46	66.6
714	2022-11-22 03:16:47	66.6
715	2022-11-22 03:16:48	65.3
716	2022-11-22 03:16:49	66.2
717	2022-11-22 03:16:50	66.2
718	2022-11-22 03:16:51	66.0
719	2022-11-22 03:16:52	64.4
720	2022-11-22 03:16:53	63.3
721	2022-11-22 03:16:54	63.2
722	2022-11-22 03:16:55	63.1
723	2022-11-22 03:16:56	62.3
724	2022-11-22 03:16:57	61.7
725	2022-11-22 03:16:58	61.1
726	2022-11-22 03:16:59	60.4
727	2022-11-22 03:17:00	59.2
728	2022-11-22 03:17:01	58.6
729	2022-11-22 03:17:02	57.0
730	2022-11-22 03:17:03	55.7
731	2022-11-22 03:17:04	54.4
732	2022-11-22 03:17:05	53.2
733	2022-11-22 03:17:06	52.4
734	2022-11-22 03:17:07	52.6
735	2022-11-22 03:17:08	53.8
736	2022-11-22 03:17:09	55.3
737	2022-11-22 03:17:10	55.8
738	2022-11-22 03:17:11	56.1
739	2022-11-22 03:17:12	57.5
740	2022-11-22 03:17:13	60.2
741	2022-11-22 03:17:14	62.6

742	2022-11-22 03:17:15	65.8
743	2022-11-22 03:17:16	65.8
744	2022-11-22 03:17:17	65.3
745	2022-11-22 03:17:18	65.2
746	2022-11-22 03:17:19	64.2
747	2022-11-22 03:17:20	63.8
748	2022-11-22 03:17:21	62.8
749	2022-11-22 03:17:22	62.7
750	2022-11-22 03:17:23	63.6
751	2022-11-22 03:17:24	63.9
752	2022-11-22 03:17:25	62.9
753	2022-11-22 03:17:26	62.6
754	2022-11-22 03:17:27	60.6
755	2022-11-22 03:17:28	59.1
756	2022-11-22 03:17:29	58.4
757	2022-11-22 03:17:30	58.4
758	2022-11-22 03:17:31	58.5
759	2022-11-22 03:17:32	57.5
760	2022-11-22 03:17:33	55.5
761	2022-11-22 03:17:34	53.7
762	2022-11-22 03:17:35	52.3
763	2022-11-22 03:17:36	51.5
764	2022-11-22 03:17:37	52.3
765	2022-11-22 03:17:38	53.4
766	2022-11-22 03:17:39	55.0
767	2022-11-22 03:17:40	55.1
768	2022-11-22 03:17:41	56.2
769	2022-11-22 03:17:42	57.7
770	2022-11-22 03:17:43	61.2
771	2022-11-22 03:17:44	62.3
772	2022-11-22 03:17:45	61.7
773	2022-11-22 03:17:46	59.5
774	2022-11-22 03:17:47	57.1
775	2022-11-22 03:17:48	59.4
776	2022-11-22 03:17:49	63.2
777	2022-11-22 03:17:50	64.9
778	2022-11-22 03:17:51	64.7
779	2022-11-22 03:17:52	64.4
780	2022-11-22 03:17:53	62.3
781	2022-11-22 03:17:54	60.4
782	2022-11-22 03:17:55	60.0
783	2022-11-22 03:17:56	59.8
784	2022-11-22 03:17:57	58.9
785	2022-11-22 03:17:58	57.4
786	2022-11-22 03:17:59	56.2
787	2022-11-22 03:18:00	55.3
788	2022-11-22 03:18:01	54.1
789	2022-11-22 03:18:02	51.9
790	2022-11-22 03:18:03	50.0
791	2022-11-22 03:18:04	48.5
792	2022-11-22 03:18:05	47.9
793	2022-11-22 03:18:06	48.3
794	2022-11-22 03:18:07	49.1
795	2022-11-22 03:18:08	52.3

796	2022-11-22 03:18:09	57.0
797	2022-11-22 03:18:10	62.4
798	2022-11-22 03:18:11	64.6
799	2022-11-22 03:18:12	65.8
800	2022-11-22 03:18:13	64.7
801	2022-11-22 03:18:14	63.5
802	2022-11-22 03:18:15	62.6
803	2022-11-22 03:18:16	62.0
804	2022-11-22 03:18:17	60.6
805	2022-11-22 03:18:18	59.8
806	2022-11-22 03:18:19	58.7
807	2022-11-22 03:18:20	58.0
808	2022-11-22 03:18:21	56.3
809	2022-11-22 03:18:22	55.8
810	2022-11-22 03:18:23	55.9
811	2022-11-22 03:18:24	56.9
812	2022-11-22 03:18:25	58.9
813	2022-11-22 03:18:26	62.1
814	2022-11-22 03:18:27	66.0
815	2022-11-22 03:18:28	67.7
816	2022-11-22 03:18:29	67.6
817	2022-11-22 03:18:30	66.3
818	2022-11-22 03:18:31	65.4
819	2022-11-22 03:18:32	64.2
820	2022-11-22 03:18:33	63.4
821	2022-11-22 03:18:34	61.9
822	2022-11-22 03:18:35	60.4
823	2022-11-22 03:18:36	59.7
824	2022-11-22 03:18:37	61.0
825	2022-11-22 03:18:38	62.0
826	2022-11-22 03:18:39	62.3
827	2022-11-22 03:18:40	62.1
828	2022-11-22 03:18:41	60.8
829	2022-11-22 03:18:42	58.9
830	2022-11-22 03:18:43	56.8
831	2022-11-22 03:18:44	54.8
832	2022-11-22 03:18:45	53.7
833	2022-11-22 03:18:46	53.2
834	2022-11-22 03:18:47	53.9
835	2022-11-22 03:18:48	55.9
836	2022-11-22 03:18:49	57.7
837	2022-11-22 03:18:50	60.4
838	2022-11-22 03:18:51	62.1
839	2022-11-22 03:18:52	62.1
840	2022-11-22 03:18:53	61.8
841	2022-11-22 03:18:54	62.1
842	2022-11-22 03:18:55	62.9
843	2022-11-22 03:18:56	63.4
844	2022-11-22 03:18:57	62.8
845	2022-11-22 03:18:58	62.7
846	2022-11-22 03:18:59	60.8
847	2022-11-22 03:19:00	60.0
848	2022-11-22 03:19:01	59.6
849	2022-11-22 03:19:02	59.1

850	2022-11-22 03:19:03	60.7	904	2022-11-22 03:19:57	61.7
851	2022-11-22 03:19:04	59.5	905	2022-11-22 03:19:58	61.8
852	2022-11-22 03:19:05	58.5	906	2022-11-22 03:19:59	60.4
853	2022-11-22 03:19:06	57.2	907	2022-11-22 03:20:00	59.7
854	2022-11-22 03:19:07	55.7	908	2022-11-22 03:20:01	59.6
855	2022-11-22 03:19:08	54.5	909	2022-11-22 03:20:02	58.3
856	2022-11-22 03:19:09	54.2	910	2022-11-22 03:20:03	57.1
857	2022-11-22 03:19:10	55.1	911	2022-11-22 03:20:04	56.7
858	2022-11-22 03:19:11	56.9	912	2022-11-22 03:20:05	56.2
859	2022-11-22 03:19:12	59.7	913	2022-11-22 03:20:06	56.6
860	2022-11-22 03:19:13	60.9	914	2022-11-22 03:20:07	57.8
861	2022-11-22 03:19:14	65.4	915	2022-11-22 03:20:08	58.9
862	2022-11-22 03:19:15	67.9	916	2022-11-22 03:20:09	61.3
863	2022-11-22 03:19:16	67.9	917	2022-11-22 03:20:10	63.2
864	2022-11-22 03:19:17	67.2	918	2022-11-22 03:20:11	65.1
865	2022-11-22 03:19:18	67.7	919	2022-11-22 03:20:12	66.1
866	2022-11-22 03:19:19	69.7	920	2022-11-22 03:20:13	65.7
867	2022-11-22 03:19:20	69.7	921	2022-11-22 03:20:14	64.1
868	2022-11-22 03:19:21	68.3	922	2022-11-22 03:20:15	62.2
869	2022-11-22 03:19:22	65.9	923	2022-11-22 03:20:16	60.2
870	2022-11-22 03:19:23	63.3	924	2022-11-22 03:20:17	57.8
871	2022-11-22 03:19:24	61.9	925	2022-11-22 03:20:18	55.8
872	2022-11-22 03:19:25	61.9	926	2022-11-22 03:20:19	56.8
873	2022-11-22 03:19:26	63.8	927	2022-11-22 03:20:20	59.8
874	2022-11-22 03:19:27	66.9	928	2022-11-22 03:20:21	62.7
875	2022-11-22 03:19:28	66.9	929	2022-11-22 03:20:22	63.7
876	2022-11-22 03:19:29	64.5	930	2022-11-22 03:20:23	63.1
877	2022-11-22 03:19:30	62.6	931	2022-11-22 03:20:24	61.9
878	2022-11-22 03:19:31	65.0	932	2022-11-22 03:20:25	60.4
879	2022-11-22 03:19:32	68.5	933	2022-11-22 03:20:26	59.5
880	2022-11-22 03:19:33	68.2	934	2022-11-22 03:20:27	58.0
881	2022-11-22 03:19:34	67.3	935	2022-11-22 03:20:28	57.6
882	2022-11-22 03:19:35	67.3	936	2022-11-22 03:20:29	57.9
883	2022-11-22 03:19:36	66.7	937	2022-11-22 03:20:30	57.0
884	2022-11-22 03:19:37	67.0	938	2022-11-22 03:20:31	55.7
885	2022-11-22 03:19:38	66.0	939	2022-11-22 03:20:32	56.4
886	2022-11-22 03:19:39	65.2	940	2022-11-22 03:20:33	56.9
887	2022-11-22 03:19:40	65.7	941	2022-11-22 03:20:34	59.4
888	2022-11-22 03:19:41	67.4	942	2022-11-22 03:20:35	62.7
889	2022-11-22 03:19:42	68.3	943	2022-11-22 03:20:36	63.8
890	2022-11-22 03:19:43	67.7	944	2022-11-22 03:20:37	62.7
891	2022-11-22 03:19:44	66.2	945	2022-11-22 03:20:38	61.3
892	2022-11-22 03:19:45	64.1	946	2022-11-22 03:20:39	59.8
893	2022-11-22 03:19:46	62.4	947	2022-11-22 03:20:40	59.4
894	2022-11-22 03:19:47	61.2	948	2022-11-22 03:20:41	59.0
895	2022-11-22 03:19:48	61.7	949	2022-11-22 03:20:42	58.1
896	2022-11-22 03:19:49	60.7	950	2022-11-22 03:20:43	58.4
897	2022-11-22 03:19:50	59.8	951	2022-11-22 03:20:44	60.9
898	2022-11-22 03:19:51	58.8	952	2022-11-22 03:20:45	63.1
899	2022-11-22 03:19:52	61.2	953	2022-11-22 03:20:46	64.8
900	2022-11-22 03:19:53	64.7	954	2022-11-22 03:20:47	65.5
901	2022-11-22 03:19:54	65.5	955	2022-11-22 03:20:48	66.3
902	2022-11-22 03:19:55	64.3	956	2022-11-22 03:20:49	66.5
903	2022-11-22 03:19:56	63.4	957	2022-11-22 03:20:50	67.0

958	2022-11-22 03:20:51	66.9	1012	2022-11-22 03:21:45	55.1
959	2022-11-22 03:20:52	66.8	1013	2022-11-22 03:21:46	56.5
960	2022-11-22 03:20:53	66.1	1014	2022-11-22 03:21:47	57.7
961	2022-11-22 03:20:54	64.8	1015	2022-11-22 03:21:48	60.1
962	2022-11-22 03:20:55	63.4	1016	2022-11-22 03:21:49	62.2
963	2022-11-22 03:20:56	62.8	1017	2022-11-22 03:21:50	64.0
964	2022-11-22 03:20:57	62.4	1018	2022-11-22 03:21:51	63.6
965	2022-11-22 03:20:58	61.8	1019	2022-11-22 03:21:52	62.7
966	2022-11-22 03:20:59	60.3	1020	2022-11-22 03:21:53	63.0
967	2022-11-22 03:21:00	59.1	1021	2022-11-22 03:21:54	63.1
968	2022-11-22 03:21:01	58.2	1022	2022-11-22 03:21:55	63.7
969	2022-11-22 03:21:02	57.6	1023	2022-11-22 03:21:56	63.4
970	2022-11-22 03:21:03	56.5	1024	2022-11-22 03:21:57	63.1
971	2022-11-22 03:21:04	55.2	1025	2022-11-22 03:21:58	62.5
972	2022-11-22 03:21:05	54.4	1026	2022-11-22 03:21:59	63.1
973	2022-11-22 03:21:06	54.2	1027	2022-11-22 03:22:00	62.5
974	2022-11-22 03:21:07	54.6	1028	2022-11-22 03:22:01	63.3
975	2022-11-22 03:21:08	55.4	1029	2022-11-22 03:22:02	64.6
976	2022-11-22 03:21:09	56.5	1030	2022-11-22 03:22:03	65.5
977	2022-11-22 03:21:10	56.6	1031	2022-11-22 03:22:04	67.1
978	2022-11-22 03:21:11	57.7	1032	2022-11-22 03:22:05	68.4
979	2022-11-22 03:21:12	60.6	1033	2022-11-22 03:22:06	69.4
980	2022-11-22 03:21:13	65.1	1034	2022-11-22 03:22:07	69.0
981	2022-11-22 03:21:14	67.1	1035	2022-11-22 03:22:08	67.8
982	2022-11-22 03:21:15	68.1	1036	2022-11-22 03:22:09	66.2
983	2022-11-22 03:21:16	68.2	1037	2022-11-22 03:22:10	65.0
984	2022-11-22 03:21:17	67.7	1038	2022-11-22 03:22:11	63.5
985	2022-11-22 03:21:18	65.8	1039	2022-11-22 03:22:12	61.8
986	2022-11-22 03:21:19	65.2	1040	2022-11-22 03:22:13	60.8
987	2022-11-22 03:21:20	64.6	1041	2022-11-22 03:22:14	60.4
988	2022-11-22 03:21:21	64.4	1042	2022-11-22 03:22:15	60.4
989	2022-11-22 03:21:22	63.6	1043	2022-11-22 03:22:16	60.1
990	2022-11-22 03:21:23	64.5	1044	2022-11-22 03:22:17	59.5
991	2022-11-22 03:21:24	65.2	1045	2022-11-22 03:22:18	59.1
992	2022-11-22 03:21:25	65.9	1046	2022-11-22 03:22:19	58.7
993	2022-11-22 03:21:26	67.0	1047	2022-11-22 03:22:20	59.3
994	2022-11-22 03:21:27	66.7	1048	2022-11-22 03:22:21	60.2
995	2022-11-22 03:21:28	65.5	1049	2022-11-22 03:22:22	61.0
996	2022-11-22 03:21:29	63.3	1050	2022-11-22 03:22:23	61.0
997	2022-11-22 03:21:30	61.3	1051	2022-11-22 03:22:24	59.5
998	2022-11-22 03:21:31	59.4	1052	2022-11-22 03:22:25	58.9
999	2022-11-22 03:21:32	57.7	1053	2022-11-22 03:22:26	58.0
1000	2022-11-22 03:21:33	55.9	1054	2022-11-22 03:22:27	56.8
1001	2022-11-22 03:21:34	53.7	1055	2022-11-22 03:22:28	56.3
1002	2022-11-22 03:21:35	52.1	1056	2022-11-22 03:22:29	56.7
1003	2022-11-22 03:21:36	51.1	1057	2022-11-22 03:22:30	59.9
1004	2022-11-22 03:21:37	50.6	1058	2022-11-22 03:22:31	61.6
1005	2022-11-22 03:21:38	50.3	1059	2022-11-22 03:22:32	62.8
1006	2022-11-22 03:21:39	50.4	1060	2022-11-22 03:22:33	62.8
1007	2022-11-22 03:21:40	50.3	1061	2022-11-22 03:22:34	62.0
1008	2022-11-22 03:21:41	50.6	1062	2022-11-22 03:22:35	61.2
1009	2022-11-22 03:21:42	51.0	1063	2022-11-22 03:22:36	60.8
1010	2022-11-22 03:21:43	53.6	1064	2022-11-22 03:22:37	60.9
1011	2022-11-22 03:21:44	55.0	1065	2022-11-22 03:22:38	61.8

1066	2022-11-22	03:22:39	61.9
1067	2022-11-22	03:22:40	63.2
1068	2022-11-22	03:22:41	64.3
1069	2022-11-22	03:22:42	64.4
1070	2022-11-22	03:22:43	65.0
1071	2022-11-22	03:22:44	64.6
1072	2022-11-22	03:22:45	64.0
1073	2022-11-22	03:22:46	61.9
1074	2022-11-22	03:22:47	60.3
1075	2022-11-22	03:22:48	59.2
1076	2022-11-22	03:22:49	59.0
1077	2022-11-22	03:22:50	58.5
1078	2022-11-22	03:22:51	58.2
1079	2022-11-22	03:22:52	58.0
1080	2022-11-22	03:22:53	58.6
1081	2022-11-22	03:22:54	59.8
1082	2022-11-22	03:22:55	60.8
1083	2022-11-22	03:22:56	61.8
1084	2022-11-22	03:22:57	63.4
1085	2022-11-22	03:22:58	63.6
1086	2022-11-22	03:22:59	64.2
1087	2022-11-22	03:23:00	63.4
1088	2022-11-22	03:23:01	62.4
1089	2022-11-22	03:23:02	61.0
1090	2022-11-22	03:23:03	58.8
1091	2022-11-22	03:23:04	55.9
1092	2022-11-22	03:23:05	53.4
1093	2022-11-22	03:23:06	52.6
1094	2022-11-22	03:23:07	51.7
1095	2022-11-22	03:23:08	51.1
1096	2022-11-22	03:23:09	50.8
1097	2022-11-22	03:23:10	50.4
1098	2022-11-22	03:23:11	52.0
1099	2022-11-22	03:23:12	52.0
1100	2022-11-22	03:23:13	50.9
1101	2022-11-22	03:23:14	50.1
1102	2022-11-22	03:23:15	50.5
1103	2022-11-22	03:23:16	50.6
1104	2022-11-22	03:23:17	50.1
1105	2022-11-22	03:23:18	50.3
1106	2022-11-22	03:23:19	50.7
1107	2022-11-22	03:23:20	51.1
1108	2022-11-22	03:23:21	53.2
1109	2022-11-22	03:23:22	55.1
1110	2022-11-22	03:23:23	56.8
1111	2022-11-22	03:23:24	59.0
1112	2022-11-22	03:23:25	62.7
1113	2022-11-22	03:23:26	65.9
1114	2022-11-22	03:23:27	67.7
1115	2022-11-22	03:23:28	66.8
1116	2022-11-22	03:23:29	64.7
1117	2022-11-22	03:23:30	64.0
1118	2022-11-22	03:23:31	65.4
1119	2022-11-22	03:23:32	65.8

1120	2022-11-22	03:23:33	64.8
1121	2022-11-22	03:23:34	62.5
1122	2022-11-22	03:23:35	60.9
1123	2022-11-22	03:23:36	61.5
1124	2022-11-22	03:23:37	62.4
1125	2022-11-22	03:23:38	64.2
1126	2022-11-22	03:23:39	65.0
1127	2022-11-22	03:23:40	66.0
1128	2022-11-22	03:23:41	65.8
1129	2022-11-22	03:23:42	65.0
1130	2022-11-22	03:23:43	63.5
1131	2022-11-22	03:23:44	61.1
1132	2022-11-22	03:23:45	58.6
1133	2022-11-22	03:23:46	56.8
1134	2022-11-22	03:23:47	55.3
1135	2022-11-22	03:23:48	54.6
1136	2022-11-22	03:23:49	55.4
1137	2022-11-22	03:23:50	57.8
1138	2022-11-22	03:23:51	59.9
1139	2022-11-22	03:23:52	62.5
1140	2022-11-22	03:23:53	63.2
1141	2022-11-22	03:23:54	63.4
1142	2022-11-22	03:23:55	62.4
1143	2022-11-22	03:23:56	61.9
1144	2022-11-22	03:23:57	62.4
1145	2022-11-22	03:23:58	62.7
1146	2022-11-22	03:23:59	62.5
1147	2022-11-22	03:24:00	63.1
1148	2022-11-22	03:24:01	62.6
1149	2022-11-22	03:24:02	61.3
1150	2022-11-22	03:24:03	59.4
1151	2022-11-22	03:24:04	57.1
1152	2022-11-22	03:24:05	56.4
1153	2022-11-22	03:24:06	54.9
1154	2022-11-22	03:24:07	53.1
1155	2022-11-22	03:24:08	52.5
1156	2022-11-22	03:24:09	52.3
1157	2022-11-22	03:24:10	52.3
1158	2022-11-22	03:24:11	52.8
1159	2022-11-22	03:24:12	53.1
1160	2022-11-22	03:24:13	54.4
1161	2022-11-22	03:24:14	57.5
1162	2022-11-22	03:24:15	58.4
1163	2022-11-22	03:24:16	58.6
1164	2022-11-22	03:24:17	59.7
1165	2022-11-22	03:24:18	61.9
1166	2022-11-22	03:24:19	62.9
1167	2022-11-22	03:24:20	64.8
1168	2022-11-22	03:24:21	67.0
1169	2022-11-22	03:24:22	67.7
1170	2022-11-22	03:24:23	67.0
1171	2022-11-22	03:24:24	65.8
1172	2022-11-22	03:24:25	64.7
1173	2022-11-22	03:24:26	65.9

1174	2022-11-22	03:24:27	66.5
1175	2022-11-22	03:24:28	65.9
1176	2022-11-22	03:24:29	65.6
1177	2022-11-22	03:24:30	65.6
1178	2022-11-22	03:24:31	66.0
1179	2022-11-22	03:24:32	64.8
1180	2022-11-22	03:24:33	64.3
1181	2022-11-22	03:24:34	63.0
1182	2022-11-22	03:24:35	60.8
1183	2022-11-22	03:24:36	58.6
1184	2022-11-22	03:24:37	56.5
1185	2022-11-22	03:24:38	55.5
1186	2022-11-22	03:24:39	56.5
1187	2022-11-22	03:24:40	57.6
1188	2022-11-22	03:24:41	59.5
1189	2022-11-22	03:24:42	63.4
1190	2022-11-22	03:24:43	65.5
1191	2022-11-22	03:24:44	66.2
1192	2022-11-22	03:24:45	65.3
1193	2022-11-22	03:24:46	63.4
1194	2022-11-22	03:24:47	61.6
1195	2022-11-22	03:24:48	59.1
1196	2022-11-22	03:24:49	56.6
1197	2022-11-22	03:24:50	54.8
1198	2022-11-22	03:24:51	53.9
1199	2022-11-22	03:24:52	55.3
1200	2022-11-22	03:24:53	56.8
1201	2022-11-22	03:24:54	56.9
1202	2022-11-22	03:24:55	59.1
1203	2022-11-22	03:24:56	62.5
1204	2022-11-22	03:24:57	64.6
1205	2022-11-22	03:24:58	66.4
1206	2022-11-22	03:24:59	65.6
1207	2022-11-22	03:25:00	63.1
1208	2022-11-22	03:25:01	60.2
1209	2022-11-22	03:25:02	57.7
1210	2022-11-22	03:25:03	56.2
1211	2022-11-22	03:25:04	56.2
1212	2022-11-22	03:25:05	56.7
1213	2022-11-22	03:25:06	58.3
1214	2022-11-22	03:25:07	61.5
1215	2022-11-22	03:25:08	65.1
1216	2022-11-22	03:25:09	65.7
1217	2022-11-22	03:25:10	65.1
1218	2022-11-22	03:25:11	63.8
1219	2022-11-22	03:25:12	64.3
1220	2022-11-22	03:25:13	64.8
1221	2022-11-22	03:25:14	65.7
1222	2022-11-22	03:25:15	65.2
1223	2022-11-22	03:25:16	64.5
1224	2022-11-22	03:25:17	63.7
1225	2022-11-22	03:25:18	62.4
1226	2022-11-22	03:25:19	61.8
1227	2022-11-22	03:25:20	61.3

1228	2022-11-22	03:25:21	60.0
1229	2022-11-22	03:25:22	59.2
1230	2022-11-22	03:25:23	58.3
1231	2022-11-22	03:25:24	58.9
1232	2022-11-22	03:25:25	58.7
1233	2022-11-22	03:25:26	59.1
1234	2022-11-22	03:25:27	61.2
1235	2022-11-22	03:25:28	61.4
1236	2022-11-22	03:25:29	60.9
1237	2022-11-22	03:25:30	63.9
1238	2022-11-22	03:25:31	61.3
1239	2022-11-22	03:25:32	59.4
1240	2022-11-22	03:25:33	59.3
1241	2022-11-22	03:25:34	60.5
1242	2022-11-22	03:25:35	61.0
1243	2022-11-22	03:25:36	61.2
1244	2022-11-22	03:25:37	60.4
1245	2022-11-22	03:25:38	59.9
1246	2022-11-22	03:25:39	60.0
1247	2022-11-22	03:25:40	59.3
1248	2022-11-22	03:25:41	59.4
1249	2022-11-22	03:25:42	58.4
1250	2022-11-22	03:25:43	56.9
1251	2022-11-22	03:25:44	56.4
1252	2022-11-22	03:25:45	55.9
1253	2022-11-22	03:25:46	55.9
1254	2022-11-22	03:25:47	54.7
1255	2022-11-22	03:25:48	53.5
1256	2022-11-22	03:25:49	52.4
1257	2022-11-22	03:25:50	51.3
1258	2022-11-22	03:25:51	51.5
1259	2022-11-22	03:25:52	51.4
1260	2022-11-22	03:25:53	51.6
1261	2022-11-22	03:25:54	51.9
1262	2022-11-22	03:25:55	52.2
1263	2022-11-22	03:25:56	52.3
1264	2022-11-22	03:25:57	53.2
1265	2022-11-22	03:25:58	54.5
1266	2022-11-22	03:25:59	56.0
1267	2022-11-22	03:26:00	57.0
1268	2022-11-22	03:26:01	59.7
1269	2022-11-22	03:26:02	61.5
1270	2022-11-22	03:26:03	62.9
1271	2022-11-22	03:26:04	64.7
1272	2022-11-22	03:26:05	64.6
1273	2022-11-22	03:26:06	64.4*
1274	2022-11-22	03:26:07	63.4*
1275	2022-11-22	03:26:08	62.7*
1276	2022-11-22	03:26:09	62.9
1277	2022-11-22	03:26:10	63.2