



# TURNER ROAD

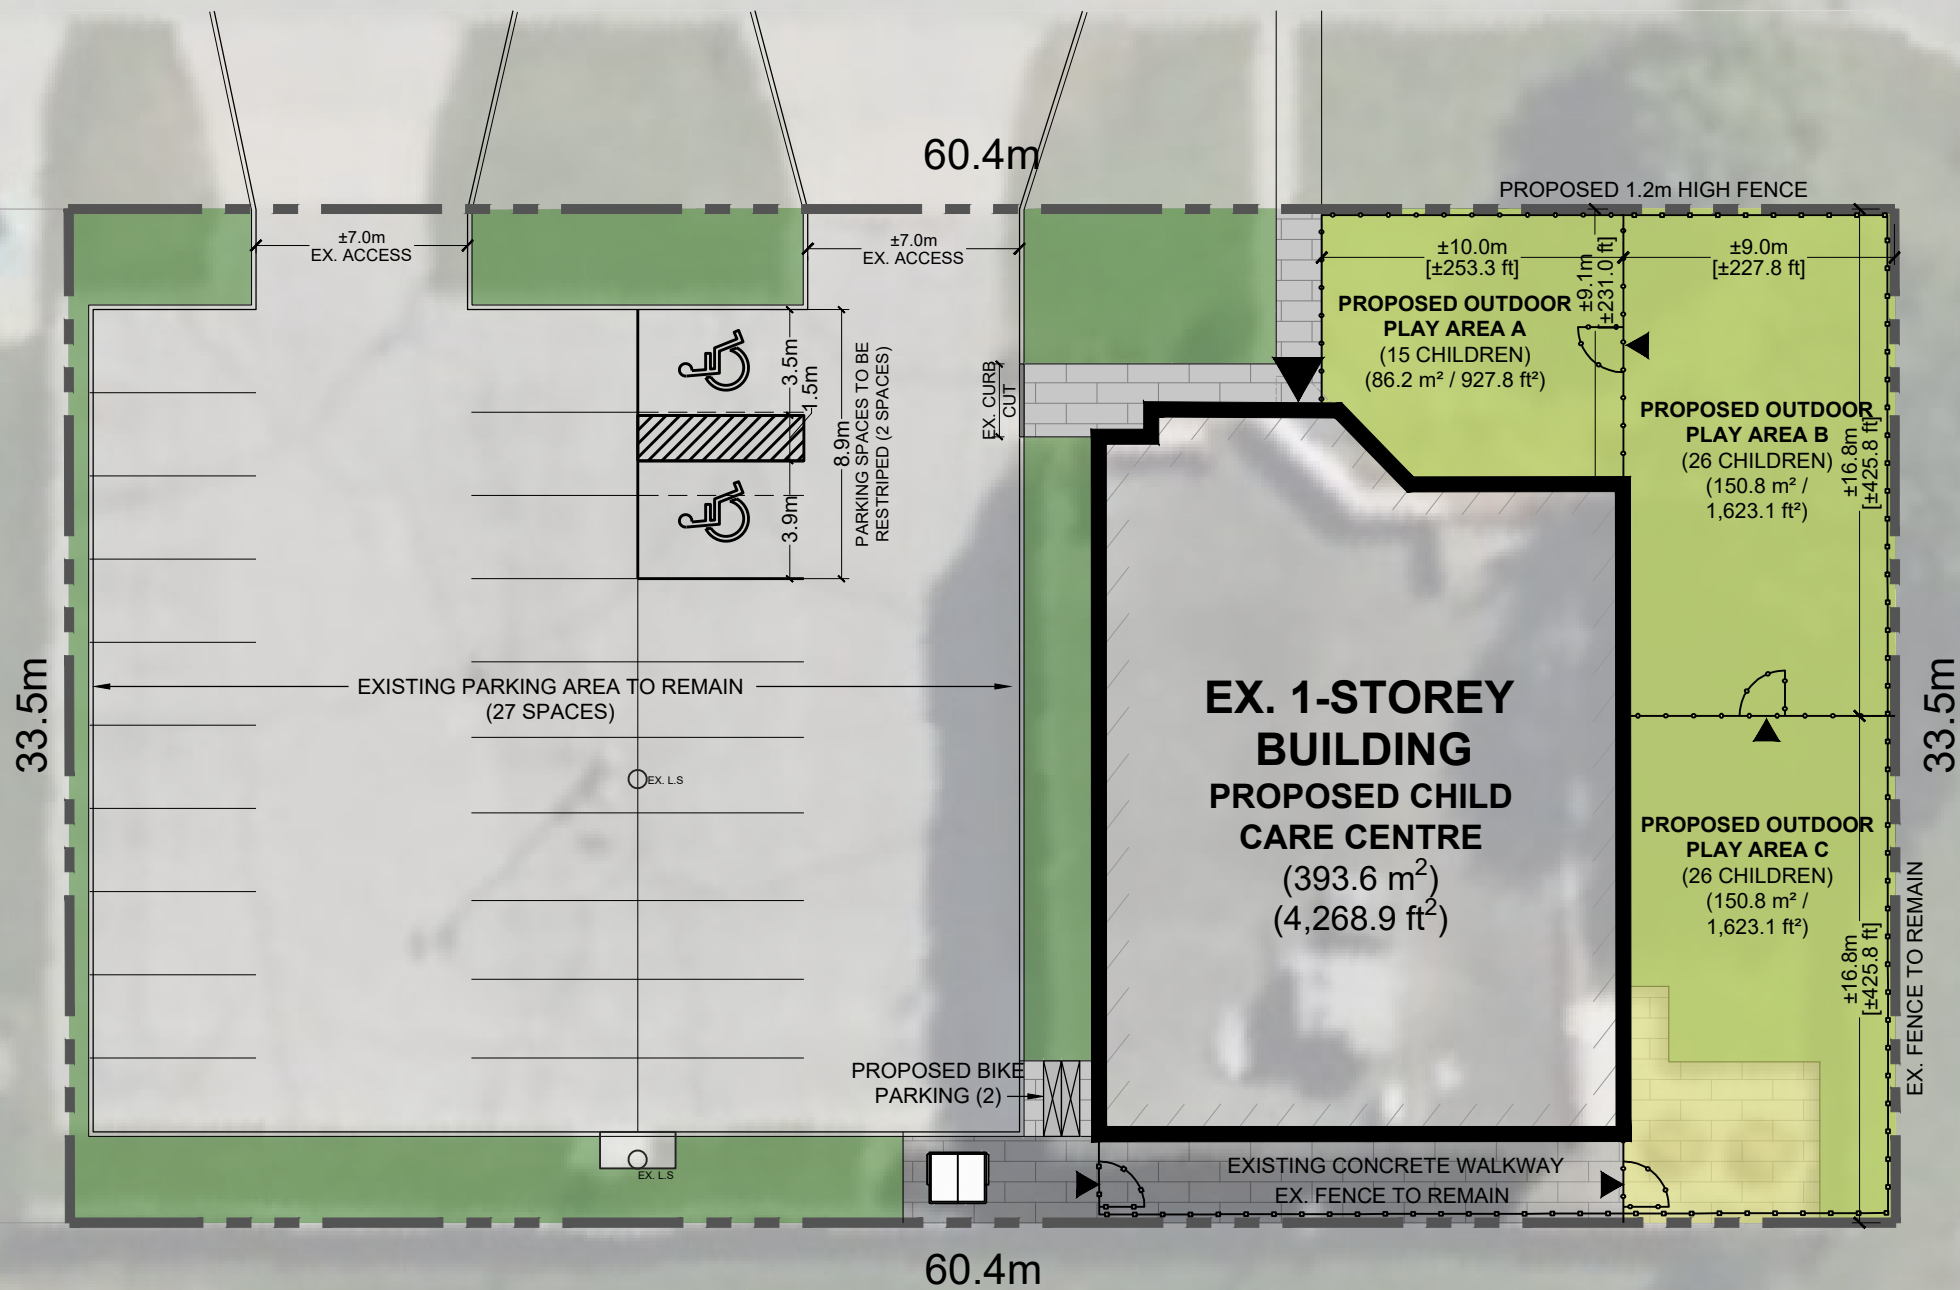

# MOHAWK STREET

**DELTA CHI EARLY CHILDHOOD CENTRES**  
1785 TURNER ROAD

**DEVELOPMENT CONCEPTUAL PLAN**  
FIGURE 1.0

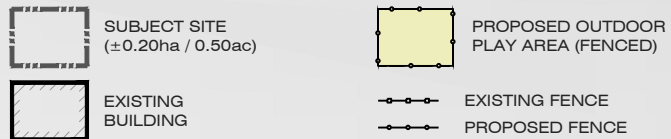

File Location:  
c:\pw working directory\projects 2025\dillon\_31r\dms79672\25-2569 - base site plan.dwg  
May, 26, 2026 11:11 AM

SOURCE: CITY OF WINDSOR INTERACTIVE MAPPING (2026)

MAP/DRAWING INFORMATION  
THIS DRAWING IS FOR INFORMATION PURPOSES ONLY.  
ALL DIMENSIONS AND BOUNDARY INFORMATION SHOULD BE VERIFIED BY AN O.L.S PRIOR TO CONSTRUCTION.

CREATED BY: RR  
CHECKED BY: AMF  
DESIGNED BY: RR

SCALE: 1:250 (11x17)



**COUNTERPOINT** | **DILLON**  
LAND DEVELOPMENT BY | CONSULTING

PROJECT: 25-2569  
STATUS: FINAL  
DATE: 05/26/2026