


GROUND FLOOR PLAN


CONCEPTUAL FLOOR PLANS

01  
DWG

PROJECT SITE  
3930 & 3950 Sixth Concession Road

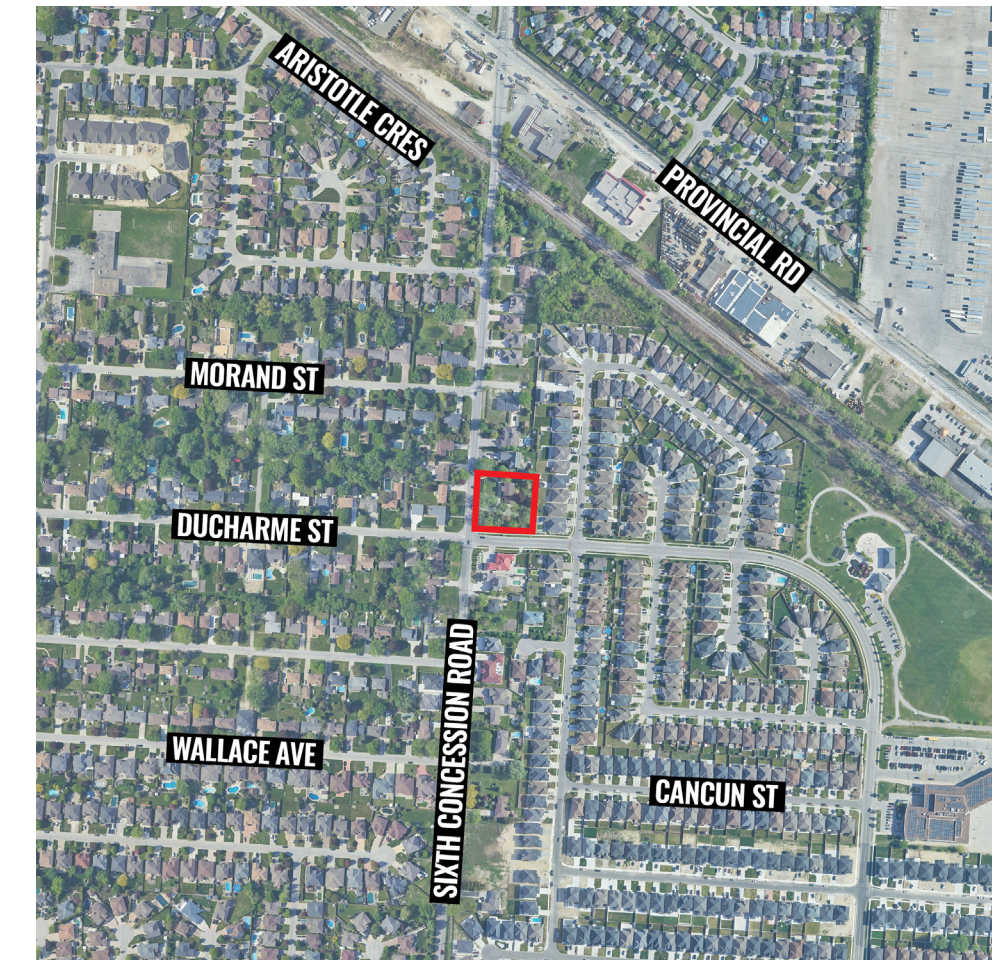


SIXTH CONCESSION ROAD

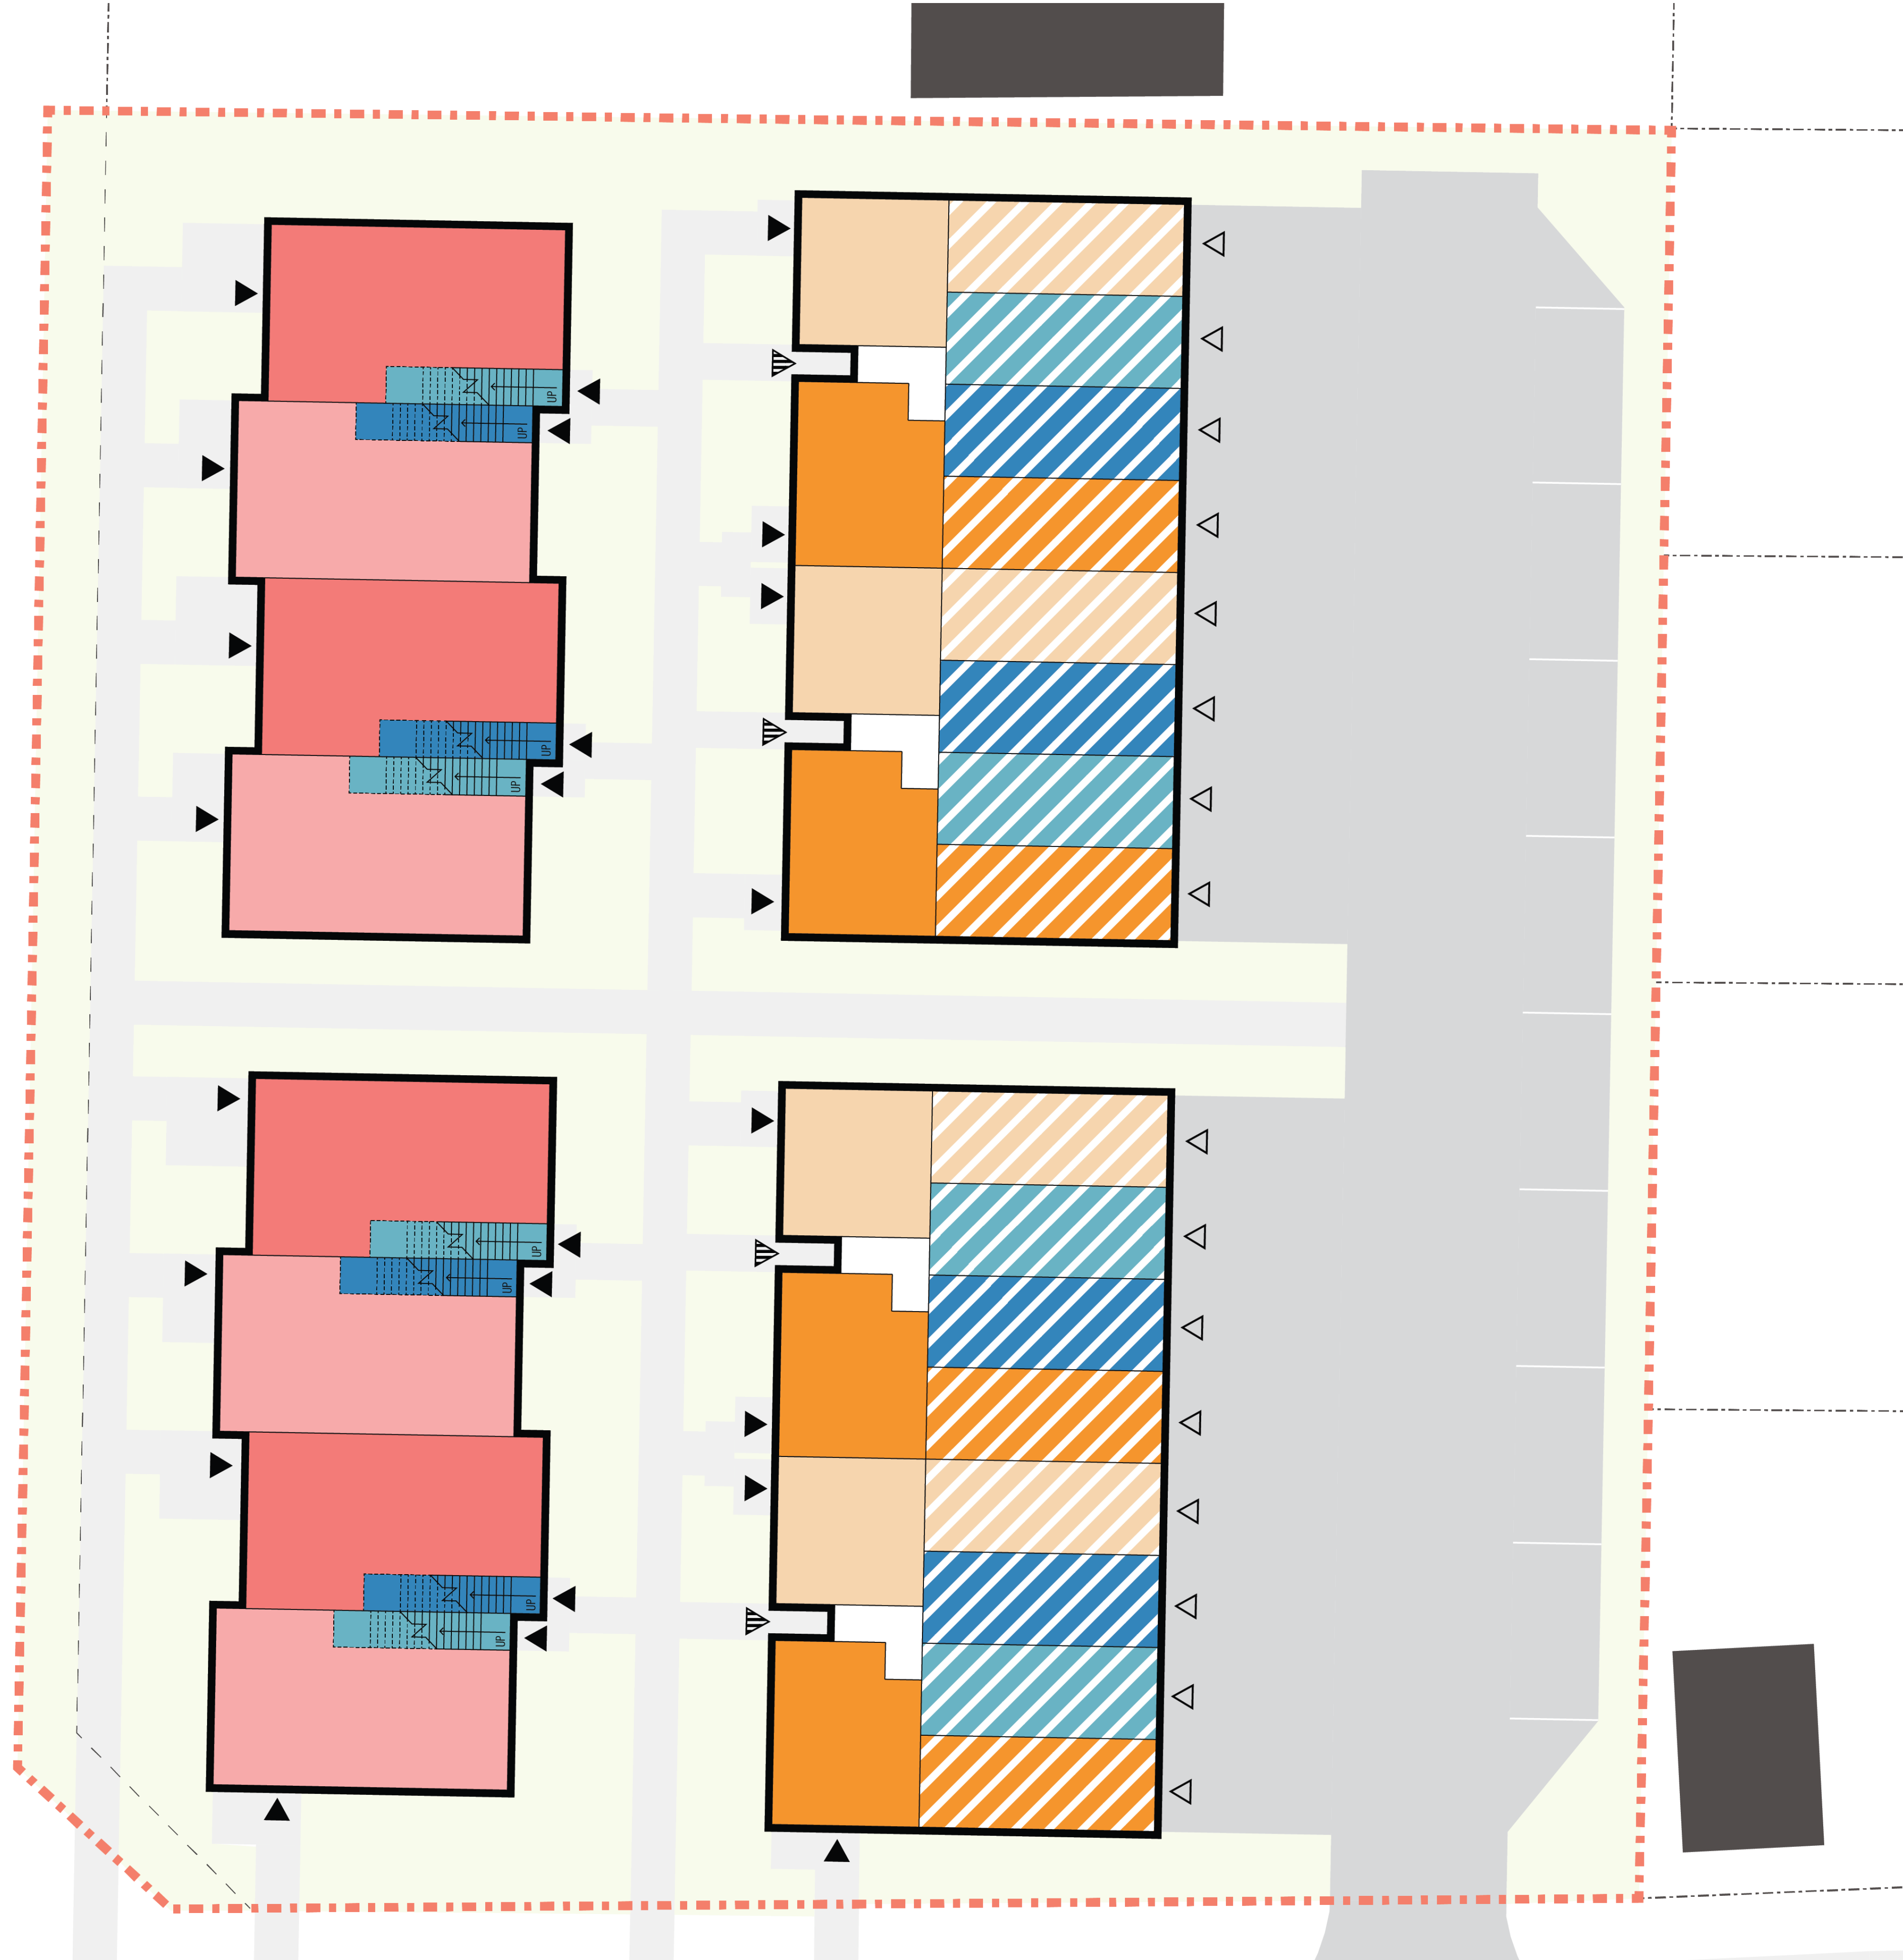

LEGEND

- Additional Dwelling Units
- Two - Storey Townhouse Units
- Three - Storey Townhouse Units
- ▨ Garage
- ▲ Individual Unit Entrance
- △ Garage Entrance
- ▴ Common Hallway Entrance

|             |                           |
|-------------|---------------------------|
| Client:     | Masotti Construction Inc. |
| Date:       | [12.06.23]                |
| Drawn By:   | L. Sooley                 |
| Plan Scale: | nts                       |
| File No:    | 3930SC                    |
| Version:    | 1.0                       |

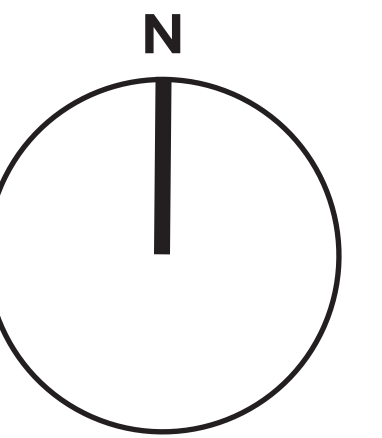

Contact Us  
www.siv-ik.ca  
info@siv-ik.ca  
905.921.9029

COPYRIGHT NOTICE  
Copyright © 2023 by [siv-ik] planning and design inc. The information contained in this document is the intellectual property of [siv-ik]. Reproduction or use of the intellectual ideas contained within it for any other purpose is prohibited without the written consent of [siv-ik].