


Basement Plan


SCALE: 1/8" = 1'-0"

AREA = 2,472 sq.ft. (229.7m²)

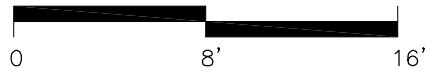

4761 -P2- FI Plan.dwg. (Basement) May 10, 2024 - 2:57pm


MEO & ASSOCIATES INC. Architectural & Engineering Consultants www.meogroup.net	825 Kingsway Drive, Burlington, Ontario, Canada, L7T 3H8 Tel. 905-632-6952; Fax 905-632-8870; mpjtkvkr@meoassocates.com 3600 Seven Lakes Dr., Suite 200, LaSalle, Ontario, Canada, N9H 0E5 Tel. 519-250-8088; Fax 519-250-8070; rmea@meoassocates.com	CLIENT: AGBABA HOLDINGS CORPORATION	PROJECT: 180 CALIFORNIA AVENUE Windsor, Ontario	DRAWING TITLE: Basement Plan		DATE: May 10, 2024	ISSUED FOR:	
				SCALE: 1/8" = 1'-0"	ACAD REFERENCE: 4761 -P2- FI Plan	DRAWN BY: I.A.Z.	PROJECT NUMBER: 4761	SHEET NUMBER: P2

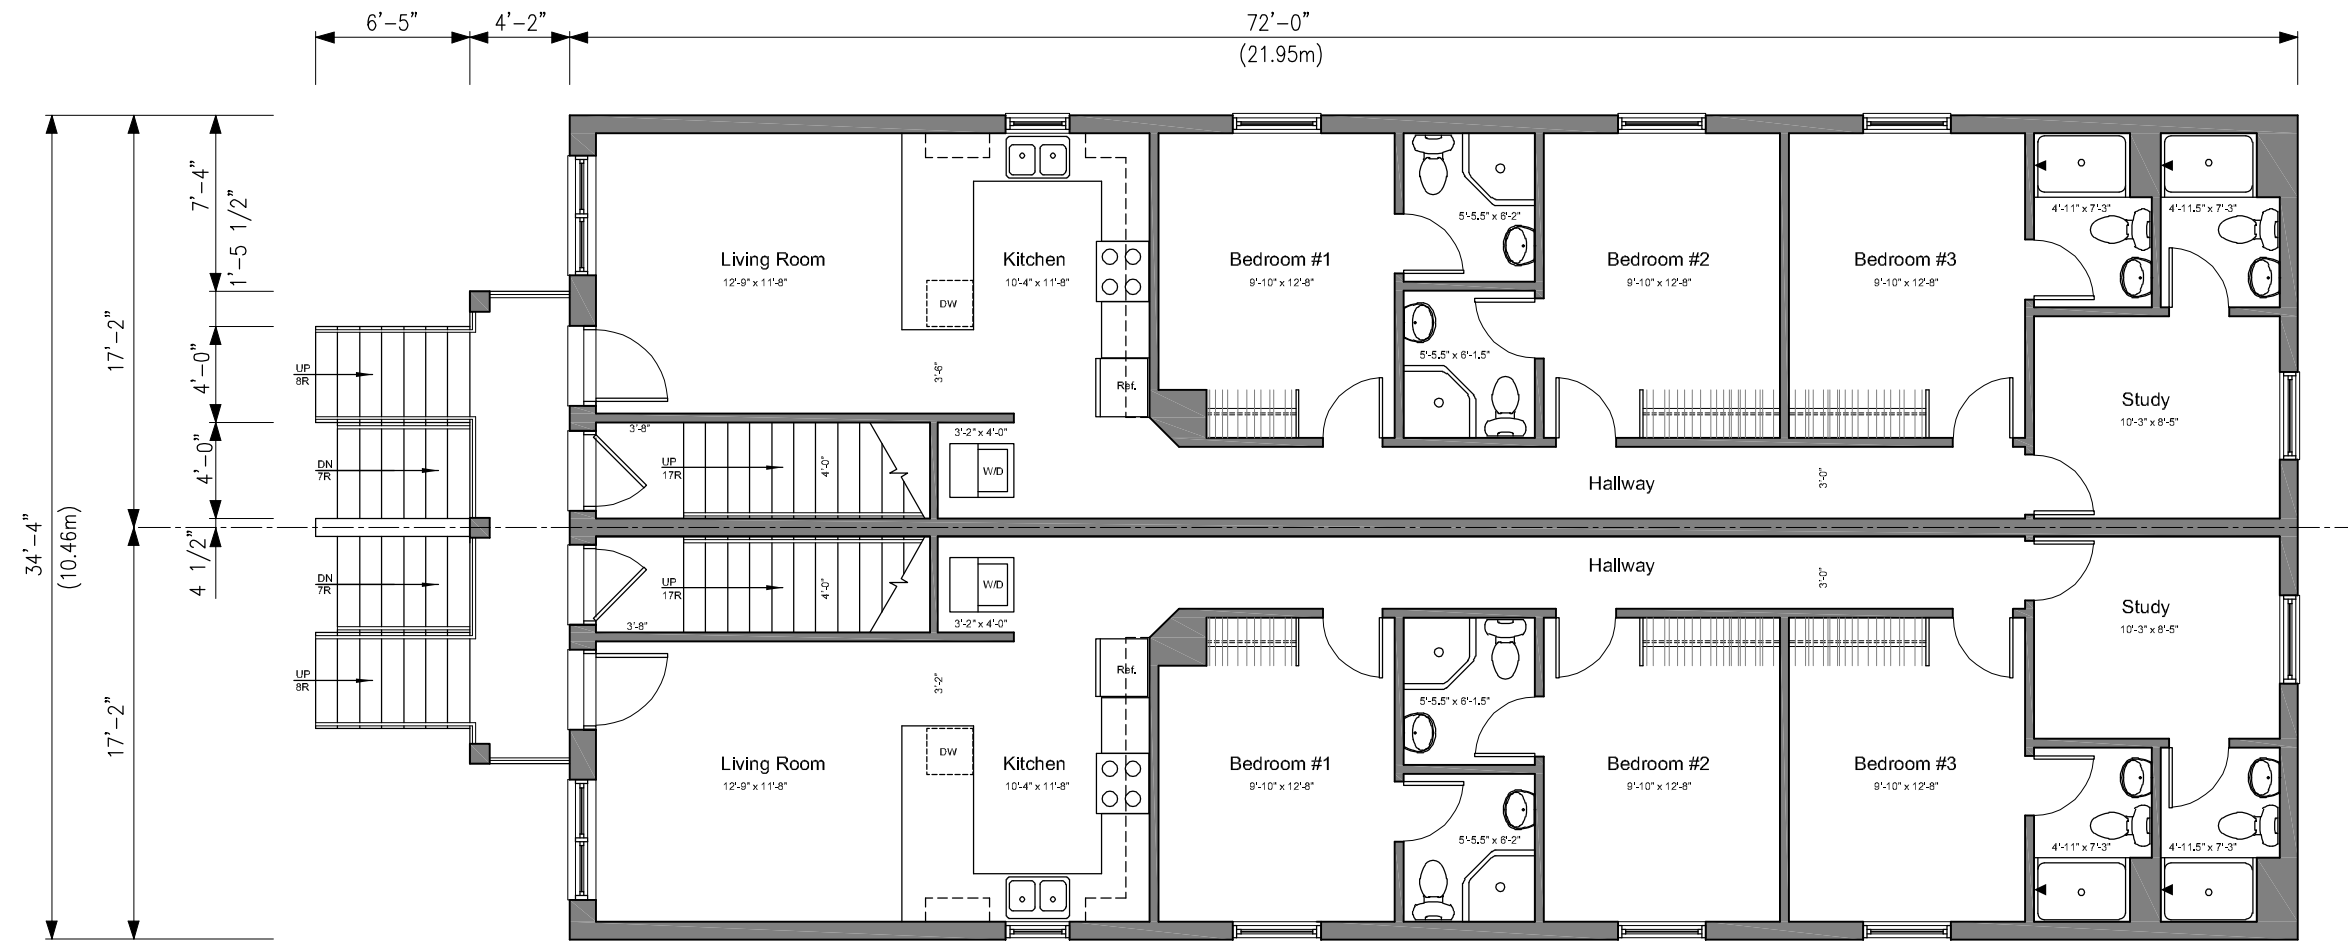

1st Floor Plan

SCALE: 1/8" = 1'-0"

AREA = 2,472 sq.ft. (229.7m²)

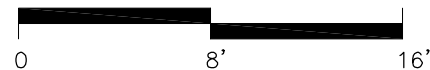

4761 - P2 - FI Plan.dwg. (1st Floor) May 10, 2024 - 2:59pm

MEO & ASSOCIATES INC.
 Architectural & Engineering Consultants
 www.meogroup.net

825 Kingsway Drive, Burlington, Ontario, Canada, L7T 3H8
 Tel. 905-632-6952; Fax 905-632-8870; mpiskovik@meoassociates.com
 3600 Seven Lakes Dr., Suite 200, LaSalle, Ontario, Canada, N9H 0E5
 Tel. 519-250-8088; Fax 519-250-8070; rmea@meoassociates.com


CLIENT:
AGBABA HOLDINGS CORPORATION

PROJECT:
180 CALIFORNIA AVENUE
 Windsor, Ontario

DRAWING TITLE:
1st Floor Plan
 SCALE: 1/8" = 1'-0" ACAD REFERENCE: 4761 -P2- FI Plan

DATE:
May 10, 2024
 DRAWN BY:
I.A.Z.


ISSUED FOR:	
PROJECT NUMBER: 4761	SHEET NUMBER: P3

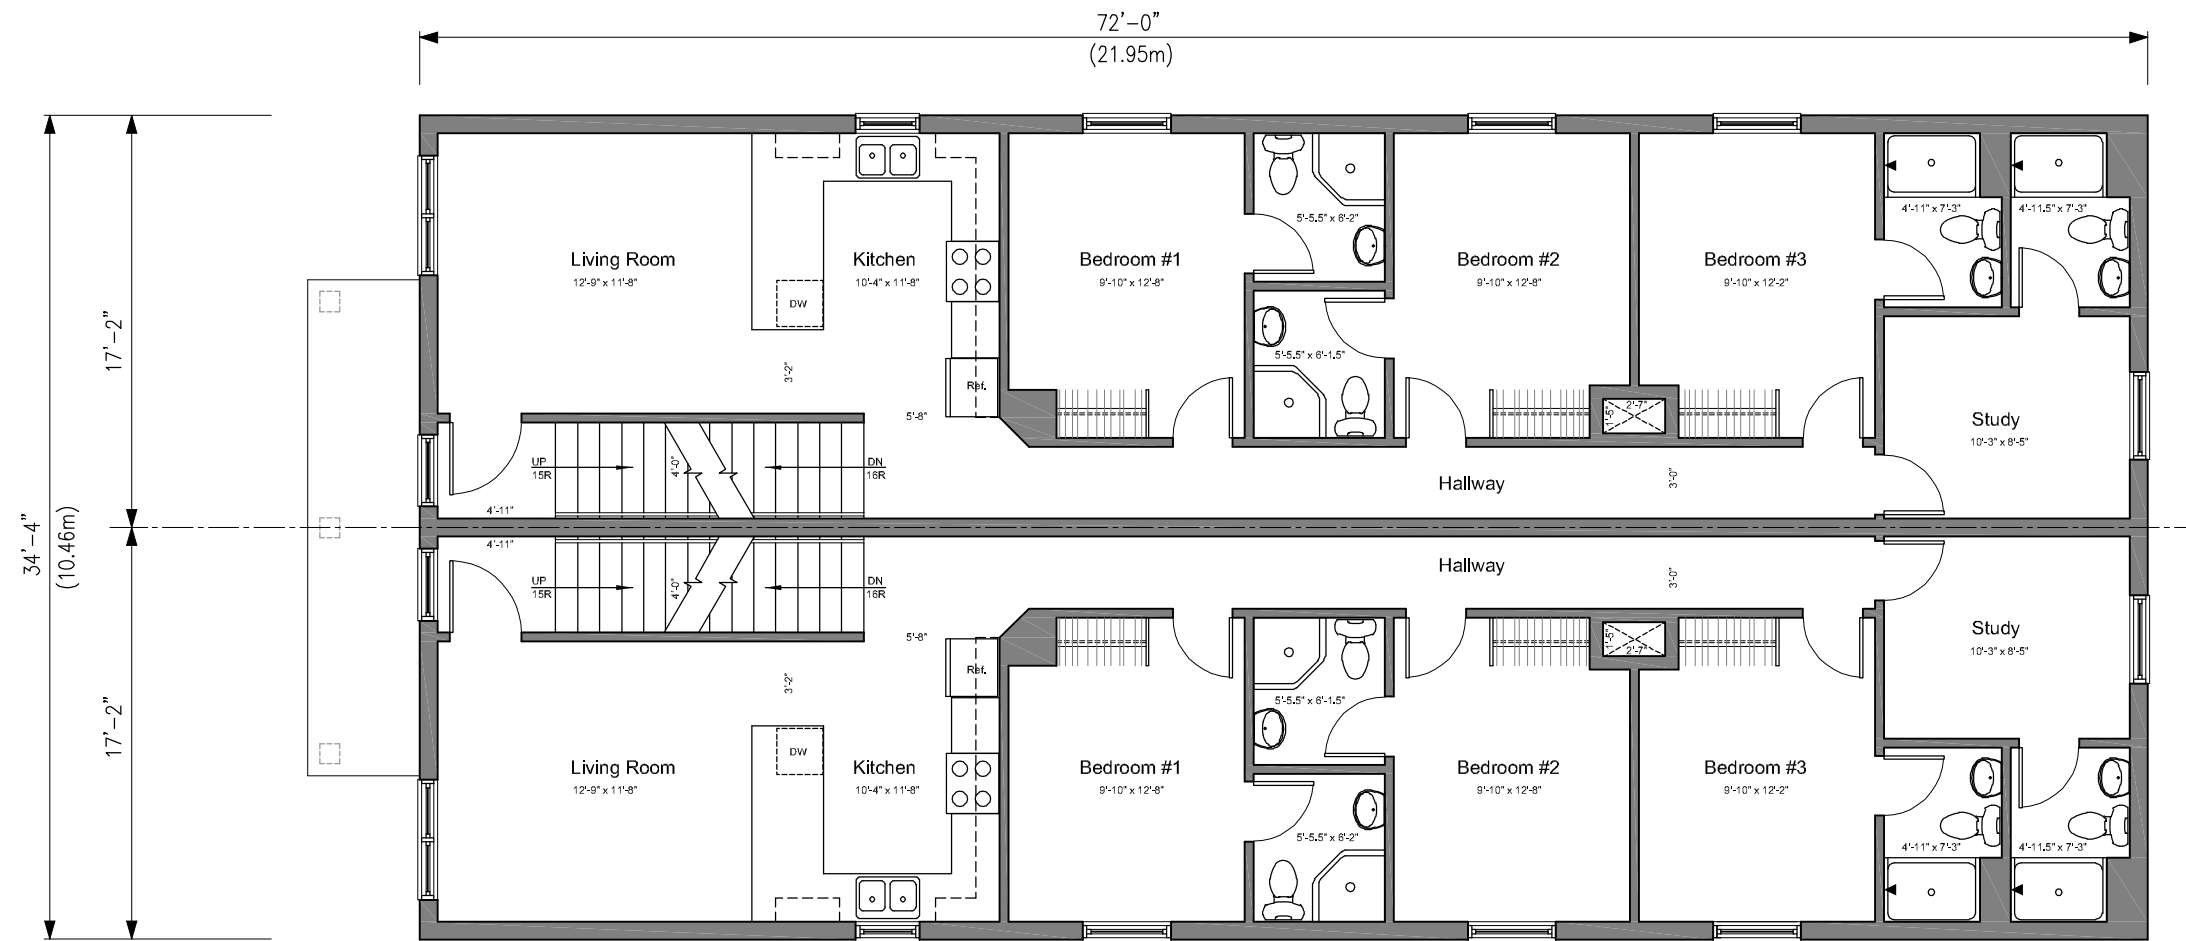

2nd Floor Plan


SCALE: 1/8" = 1'-0"

AREA = 2,472 sq.ft. (229.7m²)

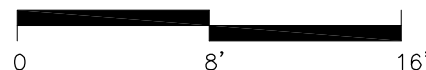

4761 -P2- FI Plan.dwg. (2nd Floor) May 10, 2024 - 2:59pm


MEO & ASSOCIATES INC. Architectural & Engineering Consultants www.meogroup.net	825 Kingsway Drive, Burlington, Ontario, Canada, L7T 3H8 Tel. 905-632-6952; Fax 905-632-8870; mpiskovic@meoassociates.com 3600 Seven Lakes Dr., Suite 200, LaSalle, Ontario, Canada, N9H 0E5 Tel. 519-250-8088; Fax 519-250-8070; rmea@meoassociates.com	CLIENT: AGBABA HOLDINGS CORPORATION	PROJECT: 180 CALIFORNIA AVENUE Windsor, Ontario	DRAWING TITLE: 2nd Floor Plan		DATE: May 10, 2024	ISSUED FOR:	
				SCALE: 1/8" = 1'-0"	ACAD REFERENCE: 4761 -P2- FI Plan	DRAWN BY: I.A.Z.	PROJECT NUMBER: 4761	SHEET NUMBER: P4

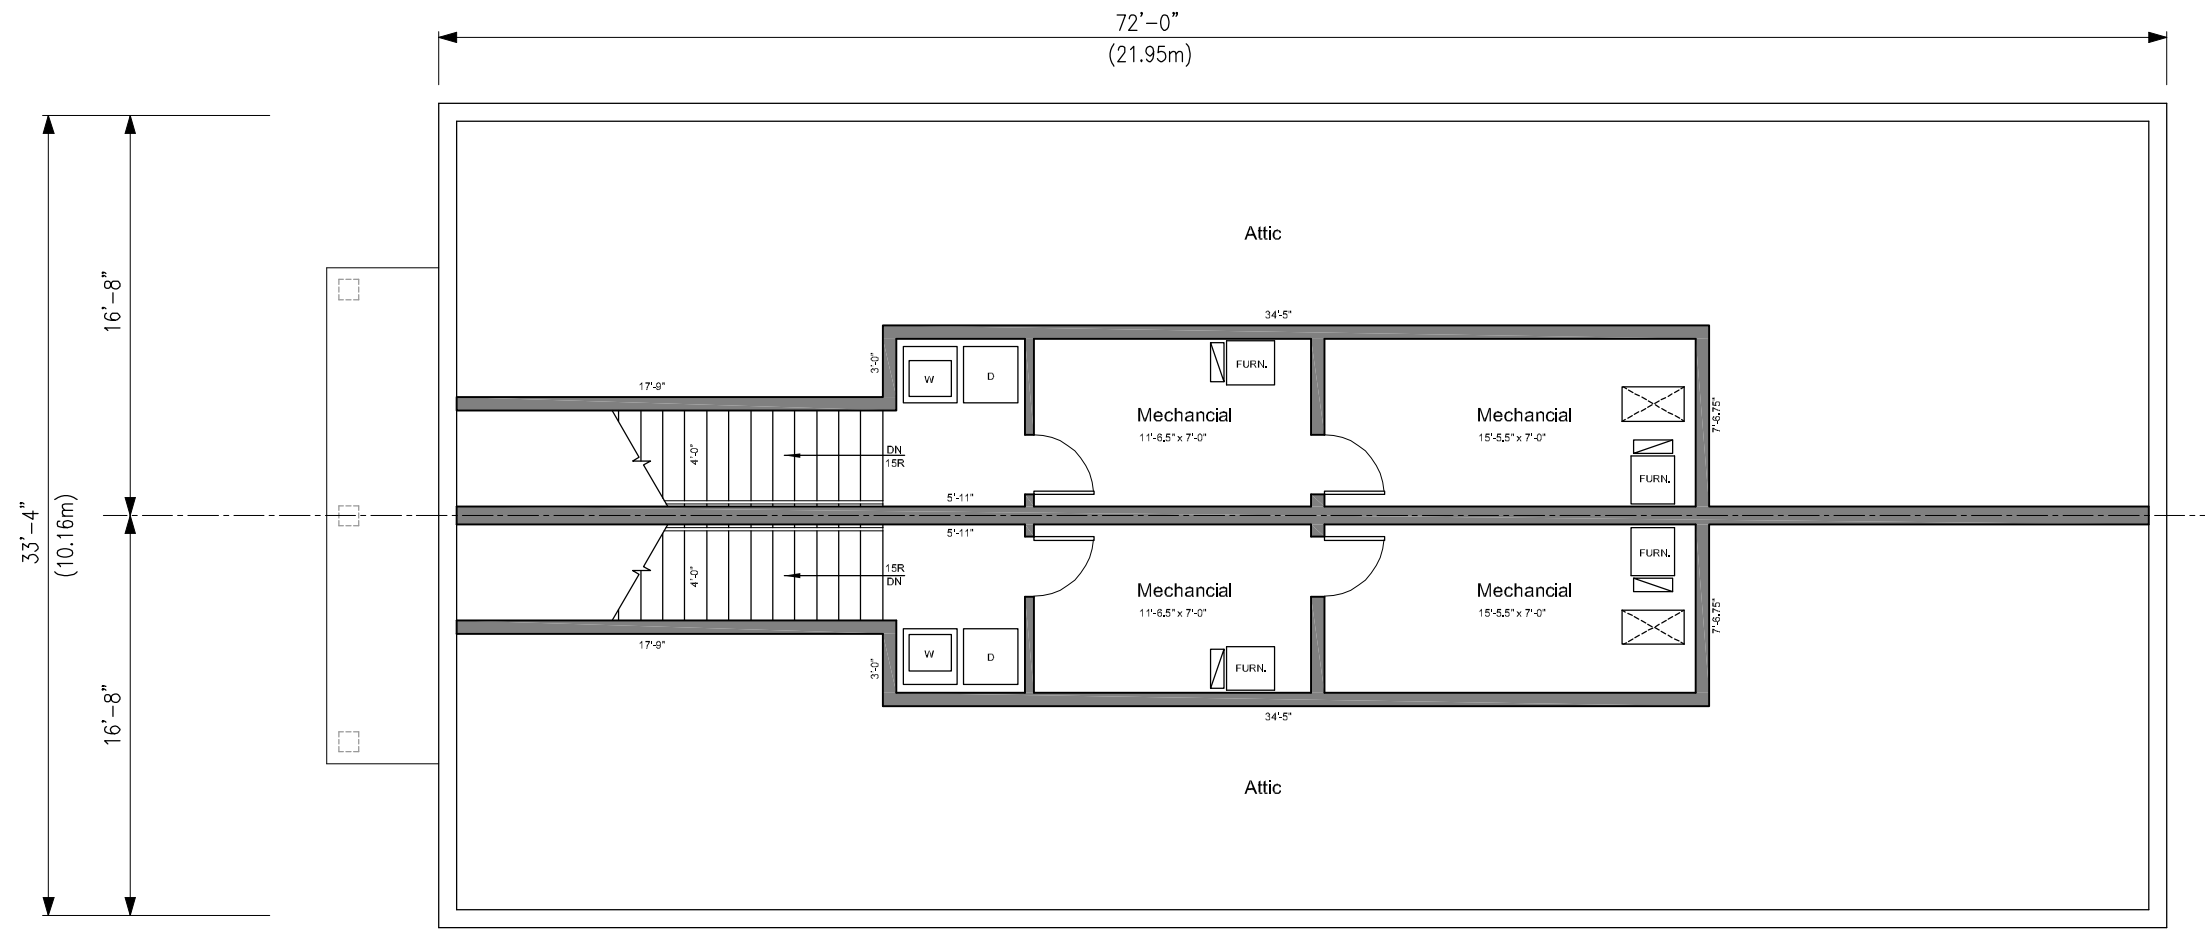

Attic Plan

SCALE: 1/8" = 1'-0"

AREA = 735.4 sq.ft. (68.3m²)

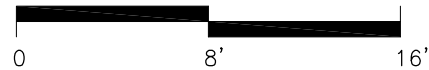

MEO & ASSOCIATES INC.
Architectural & Engineering Consultants
www.meogroup.net

825 Kingsway Drive, Burlington, Ontario, Canada, L7T 3H8
Tel. 905-632-6952; Fax 905-632-8870; mptskevkr@meoassociates.com
3600 Seven Lakes Dr., Suite 200, LaSalle, Ontario, Canada, N9H 0E5
Tel. 519-250-8088; Fax 519-250-8070; rmea@meoassociates.com

CLIENT:
AGBABA HOLDINGS CORPORATION

PROJECT:
180 CALIFORNIA AVENUE
Windsor, Ontario

DRAWING TITLE:
Attic Plan
SCALE: 1/8" = 1'-0"

ACAD REFERENCE:
4761 -P2- FI Plan

DATE:
May 10, 2024
DRAWN BY:
I.A.Z.

ISSUED FOR:

PROJECT NUMBER:
4761

SHEET NUMBER:
P5