


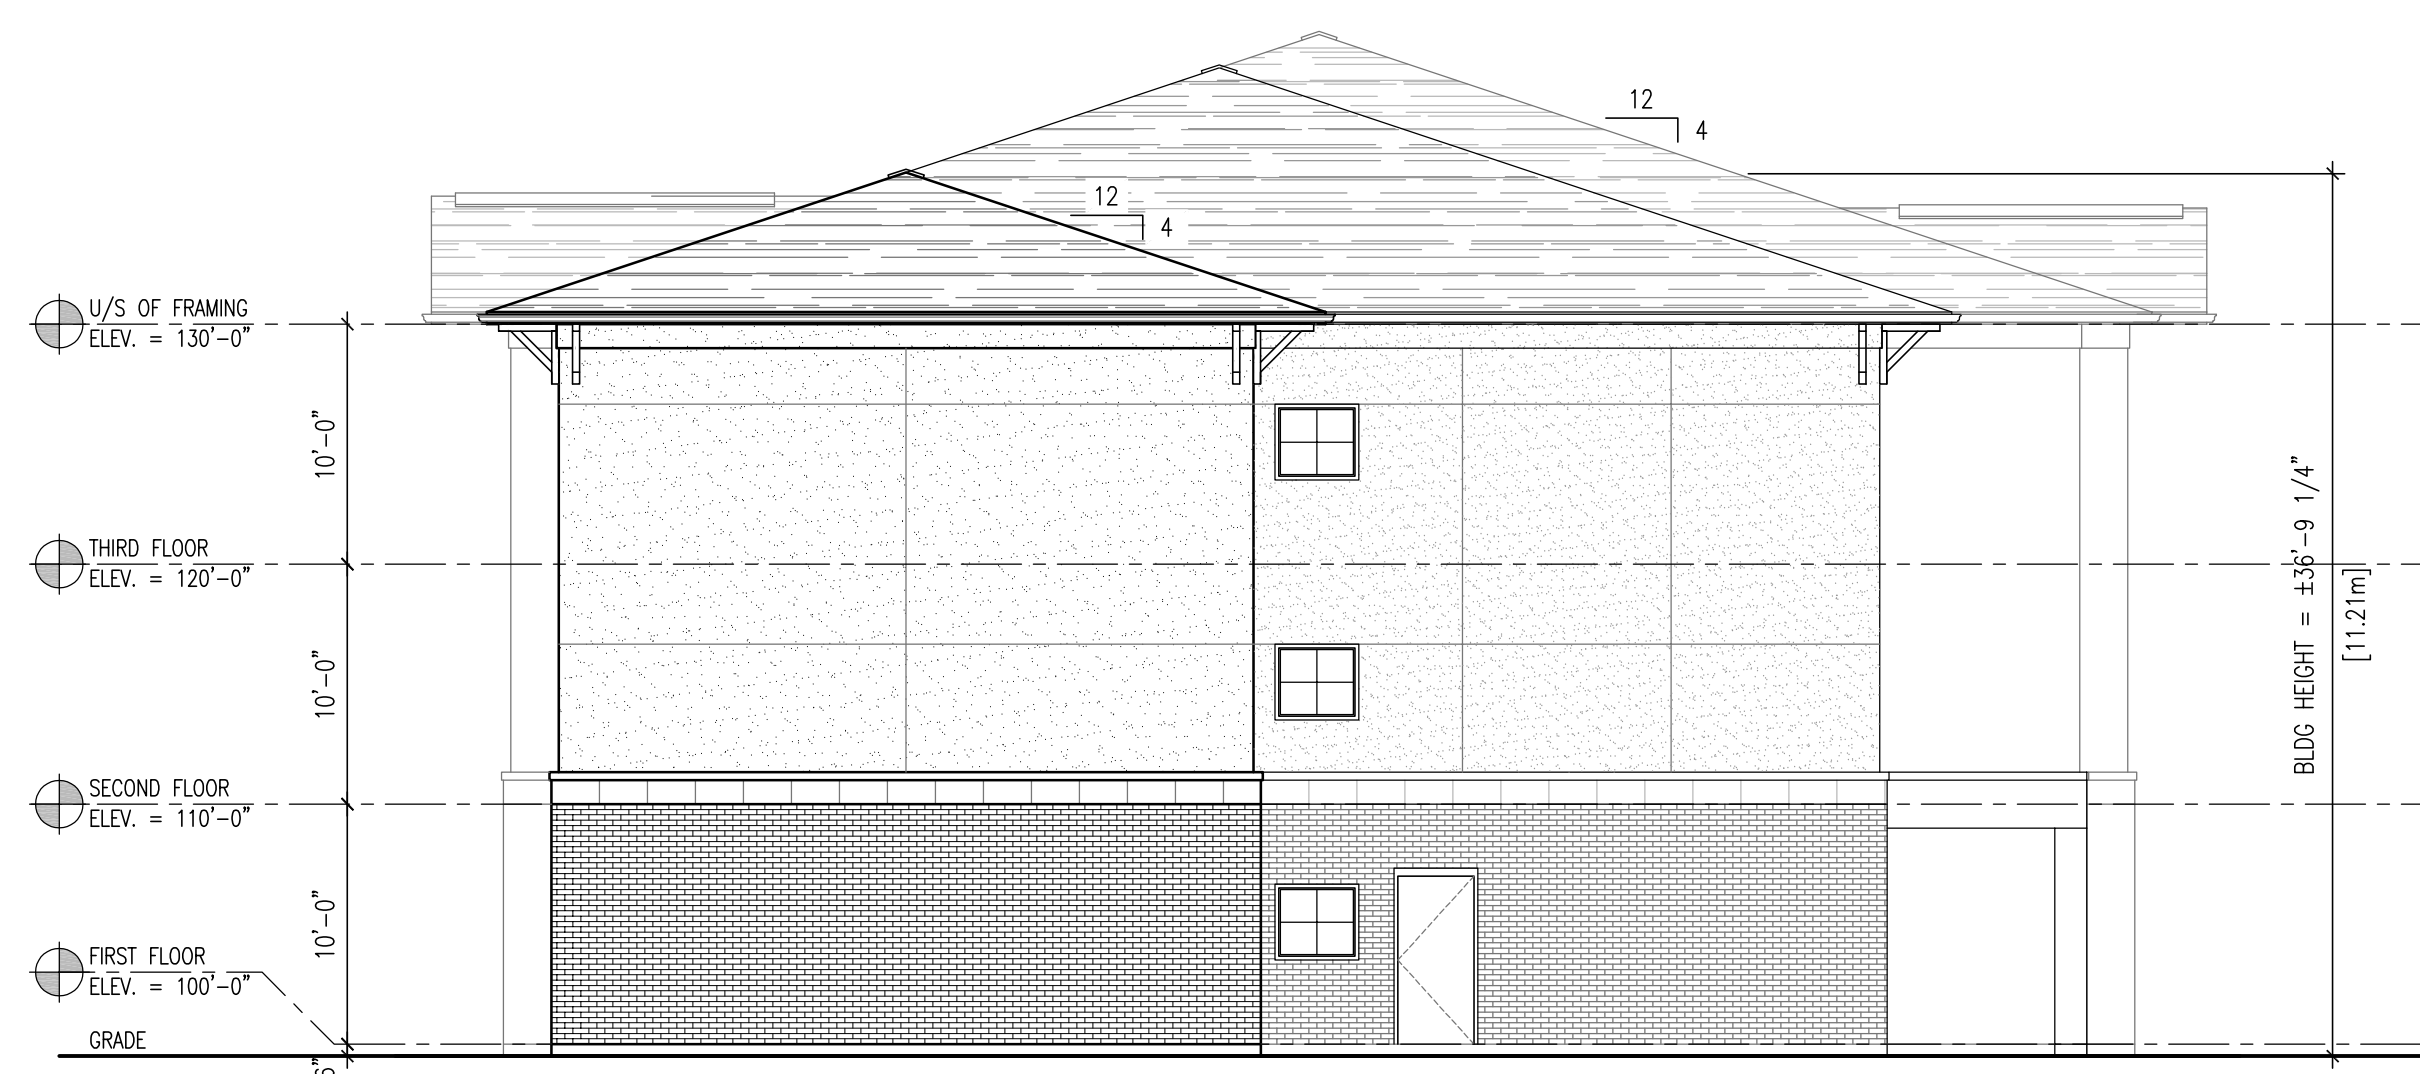

**SOUTH ELEVATION**

SCALE : 1/8" = 1'-0" 0 2 4 8 12 24 FEET



**EAST ELEVATION**

SCALE : 1/8" = 1'-0" 0 2 4 8 12 24 FEET

2024/08/19	1 ZBA REVISION
2024/04/15	CLIENT REVIEW
2024/02/22	CLIENT REVIEW
date (yyyy/mm/dd):	issued for:

- general notes:
- THIS PRINT IS AN INSTRUMENT OF SERVICE ONLY AND IS THE PROPERTY OF THE ARCHITECT.
  - DRAWINGS SHALL NOT BE SCALED.
  - CONTRACTORS SHALL VERIFY AND BE RESPONSIBLE FOR ALL DIMENSIONS AND CONDITIONS ON THE JOB AND THIS OFFICE MUST BE NOTIFIED OF ANY VARIATIONS FROM THE DIMENSIONS AND CONDITIONS SHOWN BY THESE DRAWINGS.
  - ATTENTION IS DIRECTED TO PROVISIONS IN THE GENERAL CONDITIONS REGARDING CONTRACTOR'S RESPONSIBILITIES IN REGARD TO SUBMISSION OF SHOP DRAWINGS.
  - IN THE EVENT THE ARCHITECT IS RETAINED TO REVIEW SHOP DRAWINGS, SUCH REVIEW IS ONLY TO CHECK FOR CONFORMANCE WITH DESIGN CONCEPT AND WITH THE INFORMATION GIVEN IN THE CONTRACT DOCUMENTS.
  - CONTRACTORS SHALL PROMPTLY NOTIFY THE ARCHITECT IN WRITING OF THE EXISTENCE OF ANY OBSERVED VARIATIONS BETWEEN THE CONTRACT DOCUMENTS AND ANY APPLICABLE CODES OR BY-LAWS.
  - THE ARCHITECT IS NOT RESPONSIBLE FOR THE CONTRACTOR'S MEANS, METHODS AND OR TECHNIQUES IN THE CONSTRUCTION OF THIS FACILITY.

stamp:

**A architectural**  
**D design**  
**A associates** inc. architect

1670 mercer street  
windsor ontario canada n8x 3p7  
ph 519.254.3430 fax 519.254.3642  
email - info@ada-architect.ca www.ada-architect.ca

project:  
**PROPOSED 3-STORY RESIDENTIAL BLDG 6TH CONCESSION - WINDSOR**

client:  
**HD DEVELOPMENT GROUP**

title:  
**ELEVATIONS FINISH SCHEDULE**

scale:  
**AS SHOWN**

drawn by:  
**OB**

checked by:  
**SMB**

date:  
**FEB 2024**

comm. no.:  
**2023-087**

sheet no.:

**A3.1**



**NORTH ELEVATION**

SCALE : 1/8" = 1'-0"



**WEST ELEVATION**

SCALE : 1/8" = 1'-0"

2024/08/19 **1** ZBA REVISION


2024/04/15 CLIENT REVIEW

2024/02/22 CLIENT REVIEW

date (yyyy/mm/dd); issued for:

- general notes:
1. THIS PRINT IS AN INSTRUMENT OF SERVICE ONLY AND IS THE PROPERTY OF THE ARCHITECT.
  2. DRAWINGS SHALL NOT BE SCALED.
  3. CONTRACTORS SHALL VERIFY AND BE RESPONSIBLE FOR ALL DIMENSIONS AND CONDITIONS ON THE JOB AND THIS OFFICE MUST BE NOTIFIED OF ANY VARIATIONS FROM THE DIMENSIONS AND CONDITIONS SHOWN BY THESE DRAWINGS.
  4. ATTENTION IS DIRECTED TO PROVISIONS IN THE GENERAL CONDITIONS REGARDING CONTRACTOR'S RESPONSIBILITIES IN REGARD TO SUBMISSION OF SHOP DRAWINGS.
  5. IN THE EVENT THE ARCHITECT IS RETAINED TO REVIEW SHOP DRAWINGS, SUCH REVIEW IS ONLY TO CHECK FOR CONFORMANCE WITH DESIGN CONCEPT AND WITH THE INFORMATION GIVEN IN THE CONTRACT DOCUMENTS.
  6. CONTRACTORS SHALL PROMPTLY NOTIFY THE ARCHITECT IN WRITING OF THE EXISTENCE OF ANY OBSERVED VARIATIONS BETWEEN THE CONTRACT DOCUMENTS AND ANY APPLICABLE CODES OR BY-LAWS.
  7. THE ARCHITECT IS NOT RESPONSIBLE FOR THE CONTRACTOR'S MEANS, METHODS AND OR TECHNIQUES IN THE CONSTRUCTION OF THIS FACILITY.

stamp:

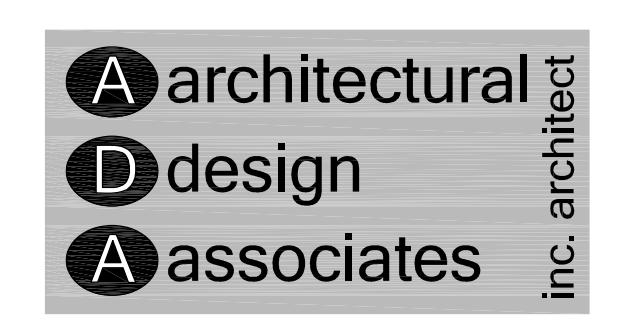

1670 mercer street  
windsor ontario canada n8x 3p7  
ph 519.254.3430 fax 519.254.3642  
email - info@ada-architect.ca www.ada-architect.ca

project:  
**PROPOSED 3-STORY  
RESIDENTIAL BLDG  
6TH CONCESSION - WINDSOR**

client:  
**HD DEVELOPMENT GROUP**

title:  
**ELEVATIONS  
FINISH SCHEDULE**

scale:  
**AS SHOWN**

drawn by:  
**OB**

checked by:  
**SMB**

date:  
**FEB 2024**

comm. no.:  
**2023-087**

sheet no.:

**A3.2**