

FIRST FLOOR PLAN
 SCALE : 1/8" = 1'-0"
 0 2 4 8 12 24 FEET

2024/04/15 CLIENT REVIEW

2024/03/26 CLIENT REVIEW

2024/02/22 CLIENT REVIEW

date (yyyy/mm/dd): issued for:

- general notes:
1. THIS PRINT IS AN INSTRUMENT OF SERVICE ONLY AND IS THE PROPERTY OF THE ARCHITECT.
 2. DRAWINGS SHALL NOT BE SCALED.
 3. CONTRACTORS SHALL VERIFY AND BE RESPONSIBLE FOR ALL DIMENSIONS AND CONDITIONS ON THE JOB AND THIS OFFICE MUST BE NOTIFIED OF ANY VARIATIONS FROM THE DIMENSIONS AND CONDITIONS SHOWN BY THESE DRAWINGS.
 4. ATTENTION IS DIRECTED TO PROVISIONS IN THE GENERAL CONDITIONS REGARDING CONTRACTOR'S RESPONSIBILITIES IN REGARD TO SUBMISSION OF SHOP DRAWINGS.
 5. IN THE EVENT THE ARCHITECT IS RETAINED TO REVIEW SHOP DRAWINGS, SUCH REVIEW IS ONLY TO CHECK FOR CONFORMANCE WITH DESIGN CONCEPT AND WITH THE INFORMATION GIVEN IN THE CONTRACT DOCUMENTS.
 6. CONTRACTORS SHALL PROMPTLY NOTIFY THE ARCHITECT IN WRITING OF THE EXISTENCE OF ANY OBSERVED VARIATIONS BETWEEN THE CONTRACT DOCUMENTS AND ANY APPLICABLE CODES OR BY-LAWS.
 7. THE ARCHITECT IS NOT RESPONSIBLE FOR THE CONTRACTOR'S MEANS, METHODS AND OR TECHNIQUES IN THE CONSTRUCTION OF THIS FACILITY.

stamp:



1670 mercer street
 windsor ontario canada n8x 3p7
 ph 519.254.3430 fax 519.254.3642
 email - info@ada-architect.ca www.ada-architect.ca

project:
 PROPOSED 3-STORY
 RESIDENTIAL BLDG
 6TH CONCESSION - WINDSOR

client:
 HD DEVELOPMENT GROUP

title:
 FIRST FLOOR PLAN
 XXXXXXXXXX

scale:
 AS SHOWN

drawn by:
 OB


checked by:
 SMB

date:
 FEB 2024

comm. no.:
 2023-087

sheet no.:

A1.1

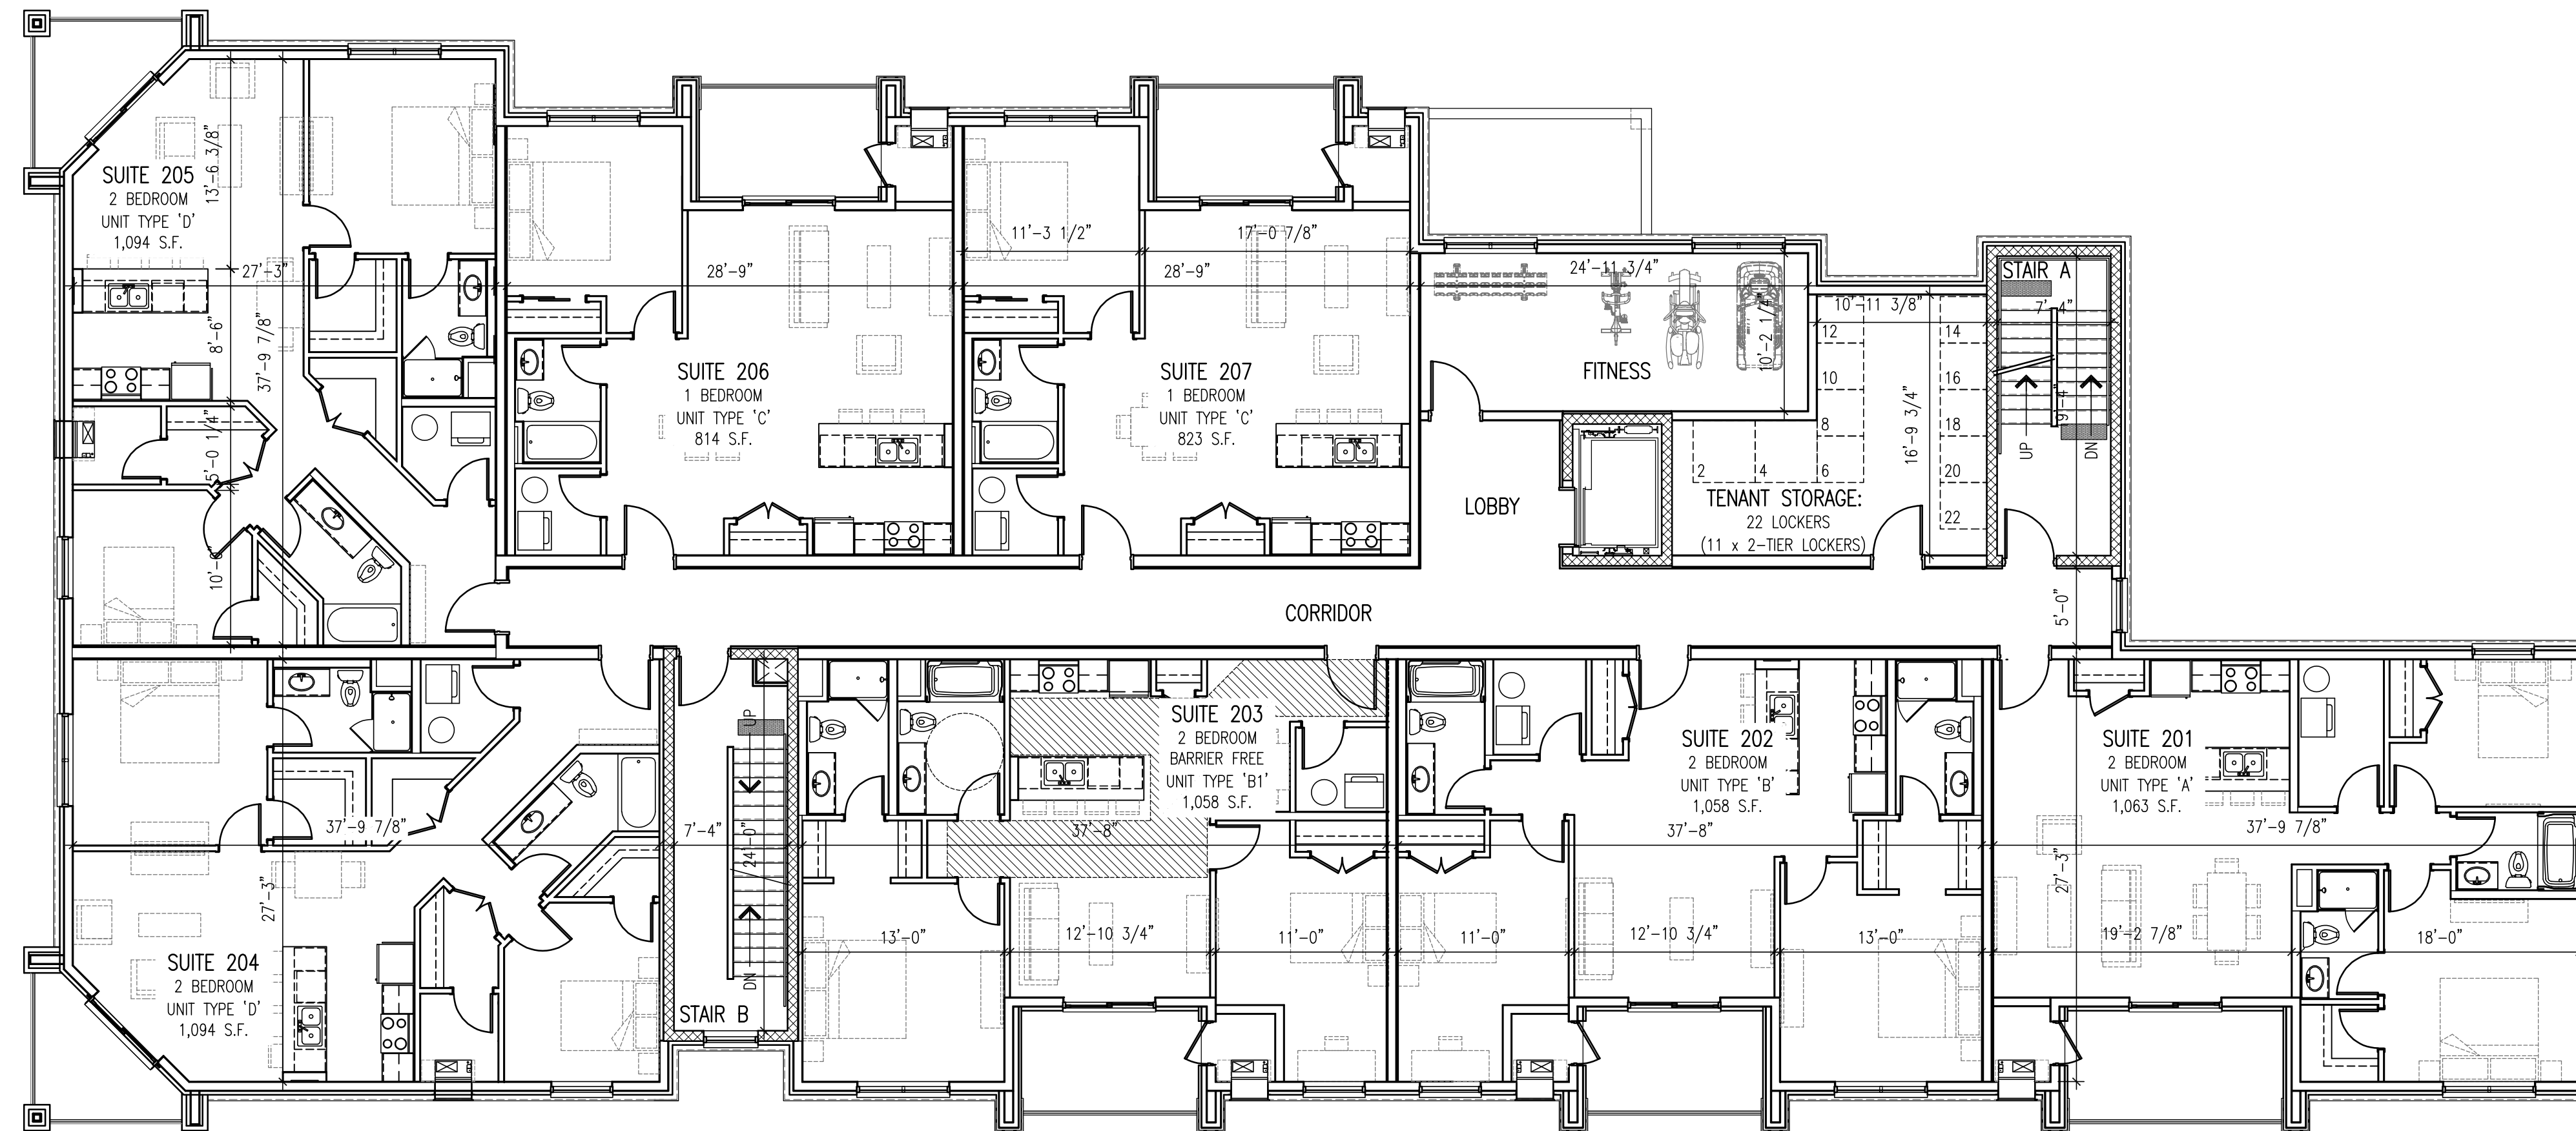

SECOND FLOOR PLAN
 SCALE : 1/8" = 1'-0"
 0 2 4 8 12 24 FEET

2024/04/15 CLIENT REVIEW

2024/03/26 CLIENT REVIEW

2024/02/22 CLIENT REVIEW

date (yyyy/mm/dd): issued for:

- general notes:
1. THIS PRINT IS AN INSTRUMENT OF SERVICE ONLY AND IS THE PROPERTY OF THE ARCHITECT.
 2. DRAWINGS SHALL NOT BE SCALED.
 3. CONTRACTORS SHALL VERIFY AND BE RESPONSIBLE FOR ALL DIMENSIONS AND CONDITIONS ON THE JOB AND THIS OFFICE MUST BE NOTIFIED OF ANY VARIATIONS FROM THE DIMENSIONS AND CONDITIONS SHOWN BY THESE DRAWINGS.
 4. ATTENTION IS DIRECTED TO PROVISIONS IN THE GENERAL CONDITIONS REGARDING CONTRACTOR'S RESPONSIBILITIES IN REGARD TO SUBMISSION OF SHOP DRAWINGS.
 5. IN THE EVENT THE ARCHITECT IS RETAINED TO REVIEW SHOP DRAWINGS, SUCH REVIEW IS ONLY TO CHECK FOR CONFORMANCE WITH DESIGN CONCEPT AND WITH THE INFORMATION GIVEN IN THE CONTRACT DOCUMENTS.
 6. CONTRACTORS SHALL PROMPTLY NOTIFY THE ARCHITECT IN WRITING OF THE EXISTENCE OF ANY OBSERVED VARIATIONS BETWEEN THE CONTRACT DOCUMENTS AND ANY APPLICABLE CODES OR BY-LAWS.
 7. THE ARCHITECT IS NOT RESPONSIBLE FOR THE CONTRACTOR'S MEANS, METHODS AND OR TECHNIQUES IN THE CONSTRUCTION OF THIS FACILITY.

stamp:



1670 mercer street
 windsor ontario canada n8x 3p7
 ph 519.254.3430 fax 519.254.3642
 email - info@ada-architect.ca www.ada-architect.ca

project:
 PROPOSED 3-STOREY
 RESIDENTIAL BLDG
 6TH CONCESSION - WINDSOR

client:
 HD DEVELOPMENT GROUP

title:
 SECOND FLOOR PLAN
 XXXXXXXXXX

scale:
 AS SHOWN

drawn by:
 OB


checked by:
 SMB

date:
 FEB 2024

comm. no.:
 2023-087

sheet no.:

A1.2

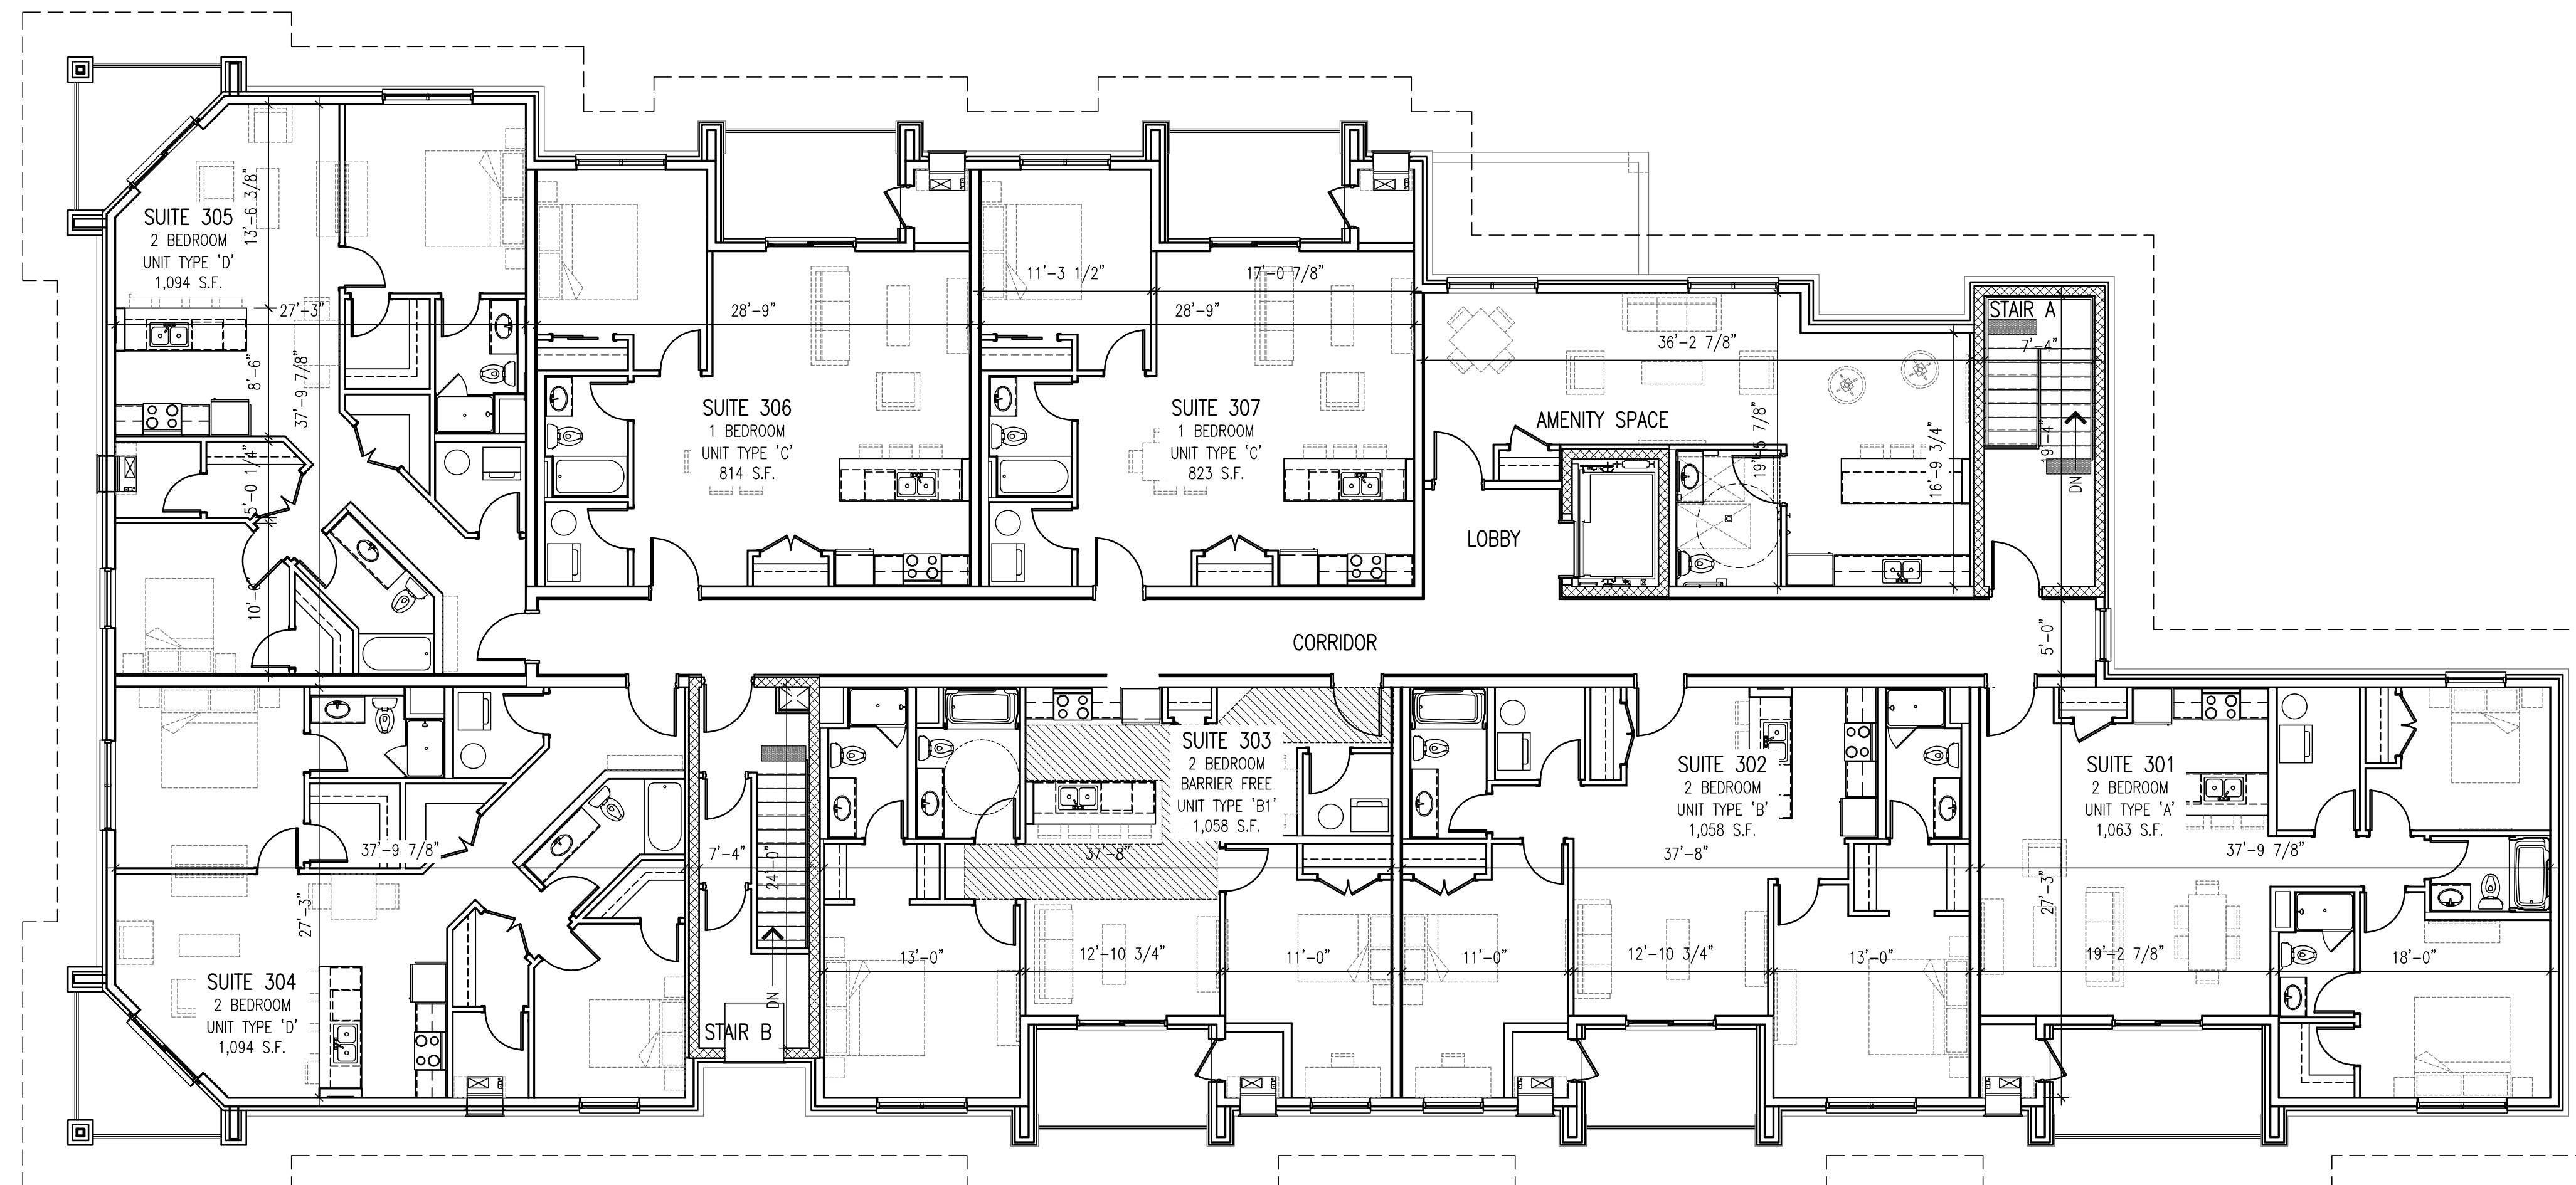

THIRD FLOOR PLAN
 SCALE : 1/8" = 1'-0"
 0 2 4 8 12 24 FEET

2024/04/15 CLIENT REVIEW


2024/03/26 CLIENT REVIEW

2024/02/22 CLIENT REVIEW

date (yyyy/mm/dd): issued for:

- general notes:
1. THIS PRINT IS AN INSTRUMENT OF SERVICE ONLY AND IS THE PROPERTY OF THE ARCHITECT.
 2. DRAWINGS SHALL NOT BE SCALED.
 3. CONTRACTORS SHALL VERIFY AND BE RESPONSIBLE FOR ALL DIMENSIONS AND CONDITIONS ON THE JOB AND THIS OFFICE MUST BE NOTIFIED OF ANY VARIATIONS FROM THE DIMENSIONS AND CONDITIONS SHOWN BY THESE DRAWINGS.
 4. ATTENTION IS DIRECTED TO PROVISIONS IN THE GENERAL CONDITIONS REGARDING CONTRACTOR'S RESPONSIBILITIES IN REGARD TO SUBMISSION OF SHOP DRAWINGS.
 5. IN THE EVENT THE ARCHITECT IS RETAINED TO REVIEW SHOP DRAWINGS, SUCH REVIEW IS ONLY TO CHECK FOR CONFORMANCE WITH DESIGN CONCEPT AND WITH THE INFORMATION GIVEN IN THE CONTRACT DOCUMENTS.
 6. CONTRACTORS SHALL PROMPTLY NOTIFY THE ARCHITECT IN WRITING OF THE EXISTENCE OF ANY OBSERVED VARIATIONS BETWEEN THE CONTRACT DOCUMENTS AND ANY APPLICABLE CODES OR BY-LAWS.
 7. THE ARCHITECT IS NOT RESPONSIBLE FOR THE CONTRACTOR'S MEANS, METHODS AND OR TECHNIQUES IN THE CONSTRUCTION OF THIS FACILITY.

stamp:

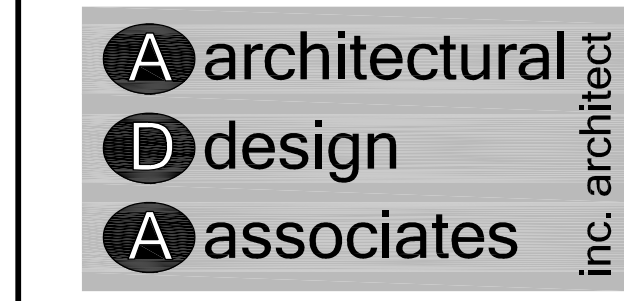

1670 mercer street
 windsor ontario canada n8x 3p7
 ph 519.254.3430 fax 519.254.3642
 email - info@ada-architect.ca www.ada-architect.ca

project:
 PROPOSED 3-STORY
 RESIDENTIAL BLDG
 6TH CONCESSION - WINDSOR

client:
 HD DEVELOPMENT GROUP

title:
 THIRD FLOOR PLAN
 XXXXXXXXXX

scale:
 AS SHOWN

drawn by:
 OB



checked by:
 SMB

date:
 FEB 2024

comm. no.:
 2023-087

sheet no.:

A1.3

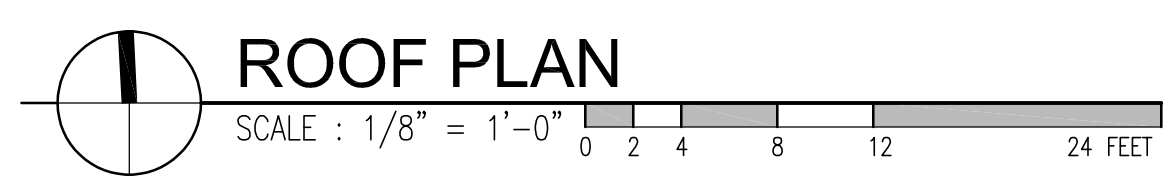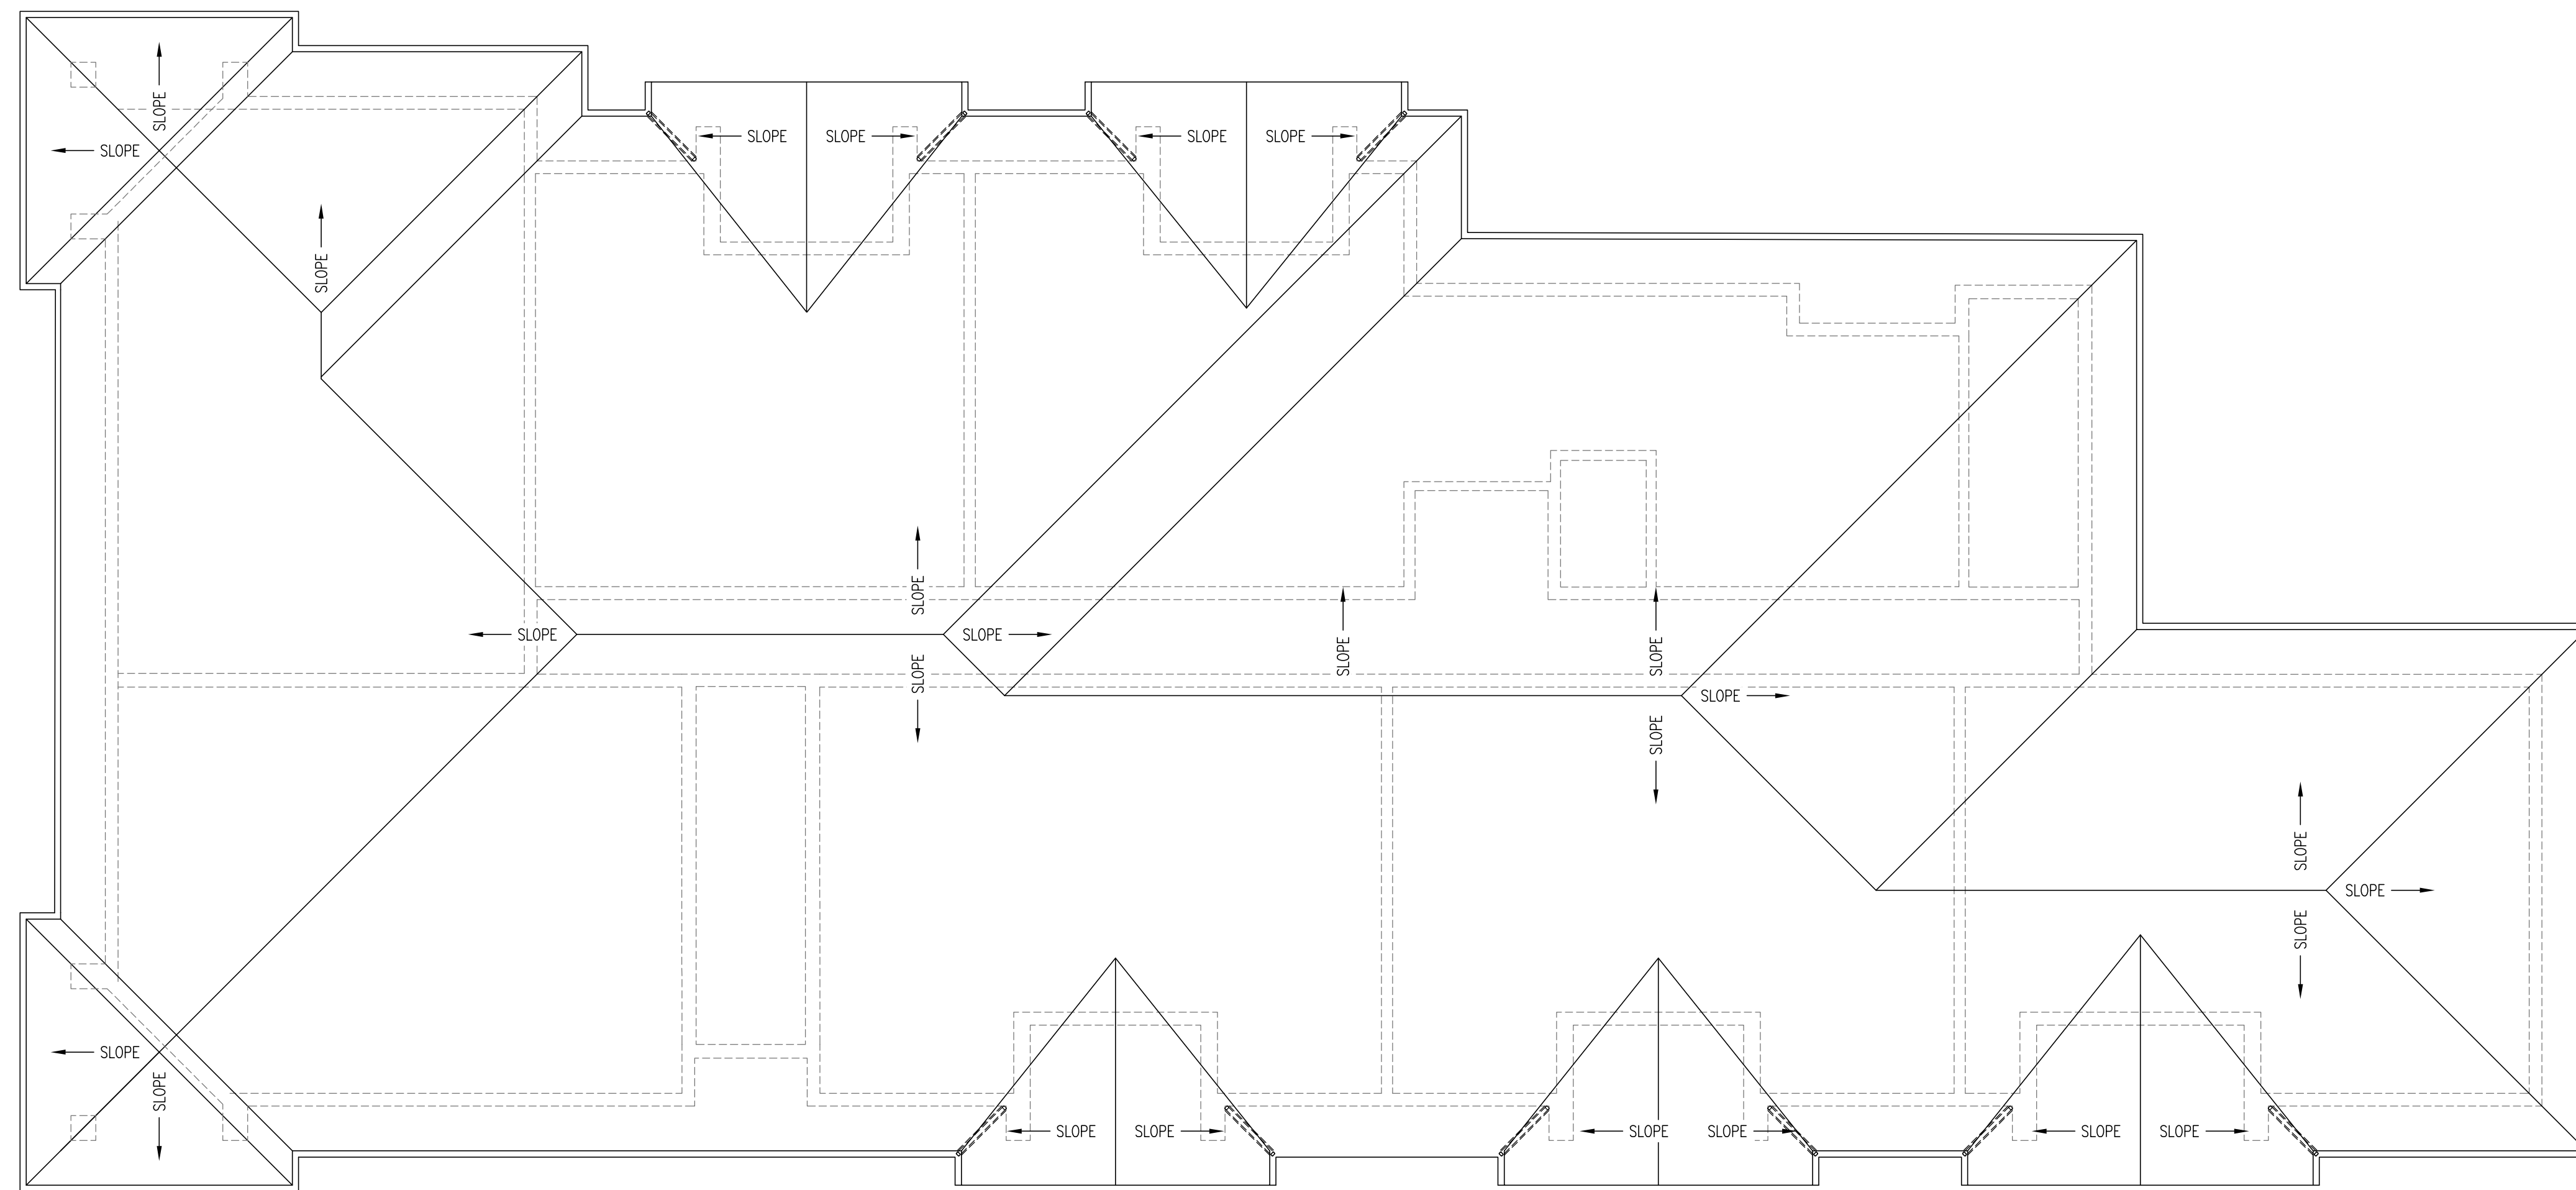

ROOF PLAN

2024/04/15 CLIENT REVIEW

2024/03/26 CLIENT REVIEW

2024/02/22 CLIENT REVIEW

date (yyyy/mm/dd): issued for:

- general notes:
1. THIS PRINT IS AN INSTRUMENT OF SERVICE ONLY AND IS THE PROPERTY OF THE ARCHITECT.
 2. DRAWINGS SHALL NOT BE SCALED.
 3. CONTRACTORS SHALL VERIFY AND BE RESPONSIBLE FOR ALL DIMENSIONS AND CONDITIONS ON THE JOB AND THIS OFFICE MUST BE NOTIFIED OF ANY VARIATIONS FROM THE DIMENSIONS AND CONDITIONS SHOWN BY THESE DRAWINGS.
 4. ATTENTION IS DIRECTED TO PROVISIONS IN THE GENERAL CONDITIONS REGARDING CONTRACTOR'S RESPONSIBILITIES IN REGARD TO SUBMISSION OF SHOP DRAWINGS.
 5. IN THE EVENT THE ARCHITECT IS RETAINED TO REVIEW SHOP DRAWINGS, SUCH REVIEW IS ONLY TO CHECK FOR CONFORMANCE WITH DESIGN CONCEPT AND WITH THE INFORMATION GIVEN IN THE CONTRACT DOCUMENTS.
 6. CONTRACTORS SHALL PROMPTLY NOTIFY THE ARCHITECT IN WRITING OF THE EXISTENCE OF ANY OBSERVED VARIATIONS BETWEEN THE CONTRACT DOCUMENTS AND ANY APPLICABLE CODES OR BY-LAWS.
 7. THE ARCHITECT IS NOT RESPONSIBLE FOR THE CONTRACTOR'S MEANS, METHODS AND OR TECHNIQUES IN THE CONSTRUCTION OF THIS FACILITY.

stamp:

A architectural
D design
A associates inc. architect

1670 mercer street
 windsor ontario canada n8x 3p7
 ph 519.254.3430 fax 519.254.3642
 email - info@ada-architect.ca www.ada-architect.ca

project:
**PROPOSED 3-STORY
 RESIDENTIAL BLDG
 6TH CONCESSION - WINDSOR**

client:
HD DEVELOPMENT GROUP

title:
**ROOF PLAN
 XXXXXXXXXX**

scale:
AS SHOWN

drawn by:
OB

checked by:
SMB

date:
FEB 2024

comm. no.:
2023-087


sheet no.:

A1.4



SOUTH ELEVATION

SCALE : 1/8" = 1'-0"
 0 2 4 8 12 24 FEET

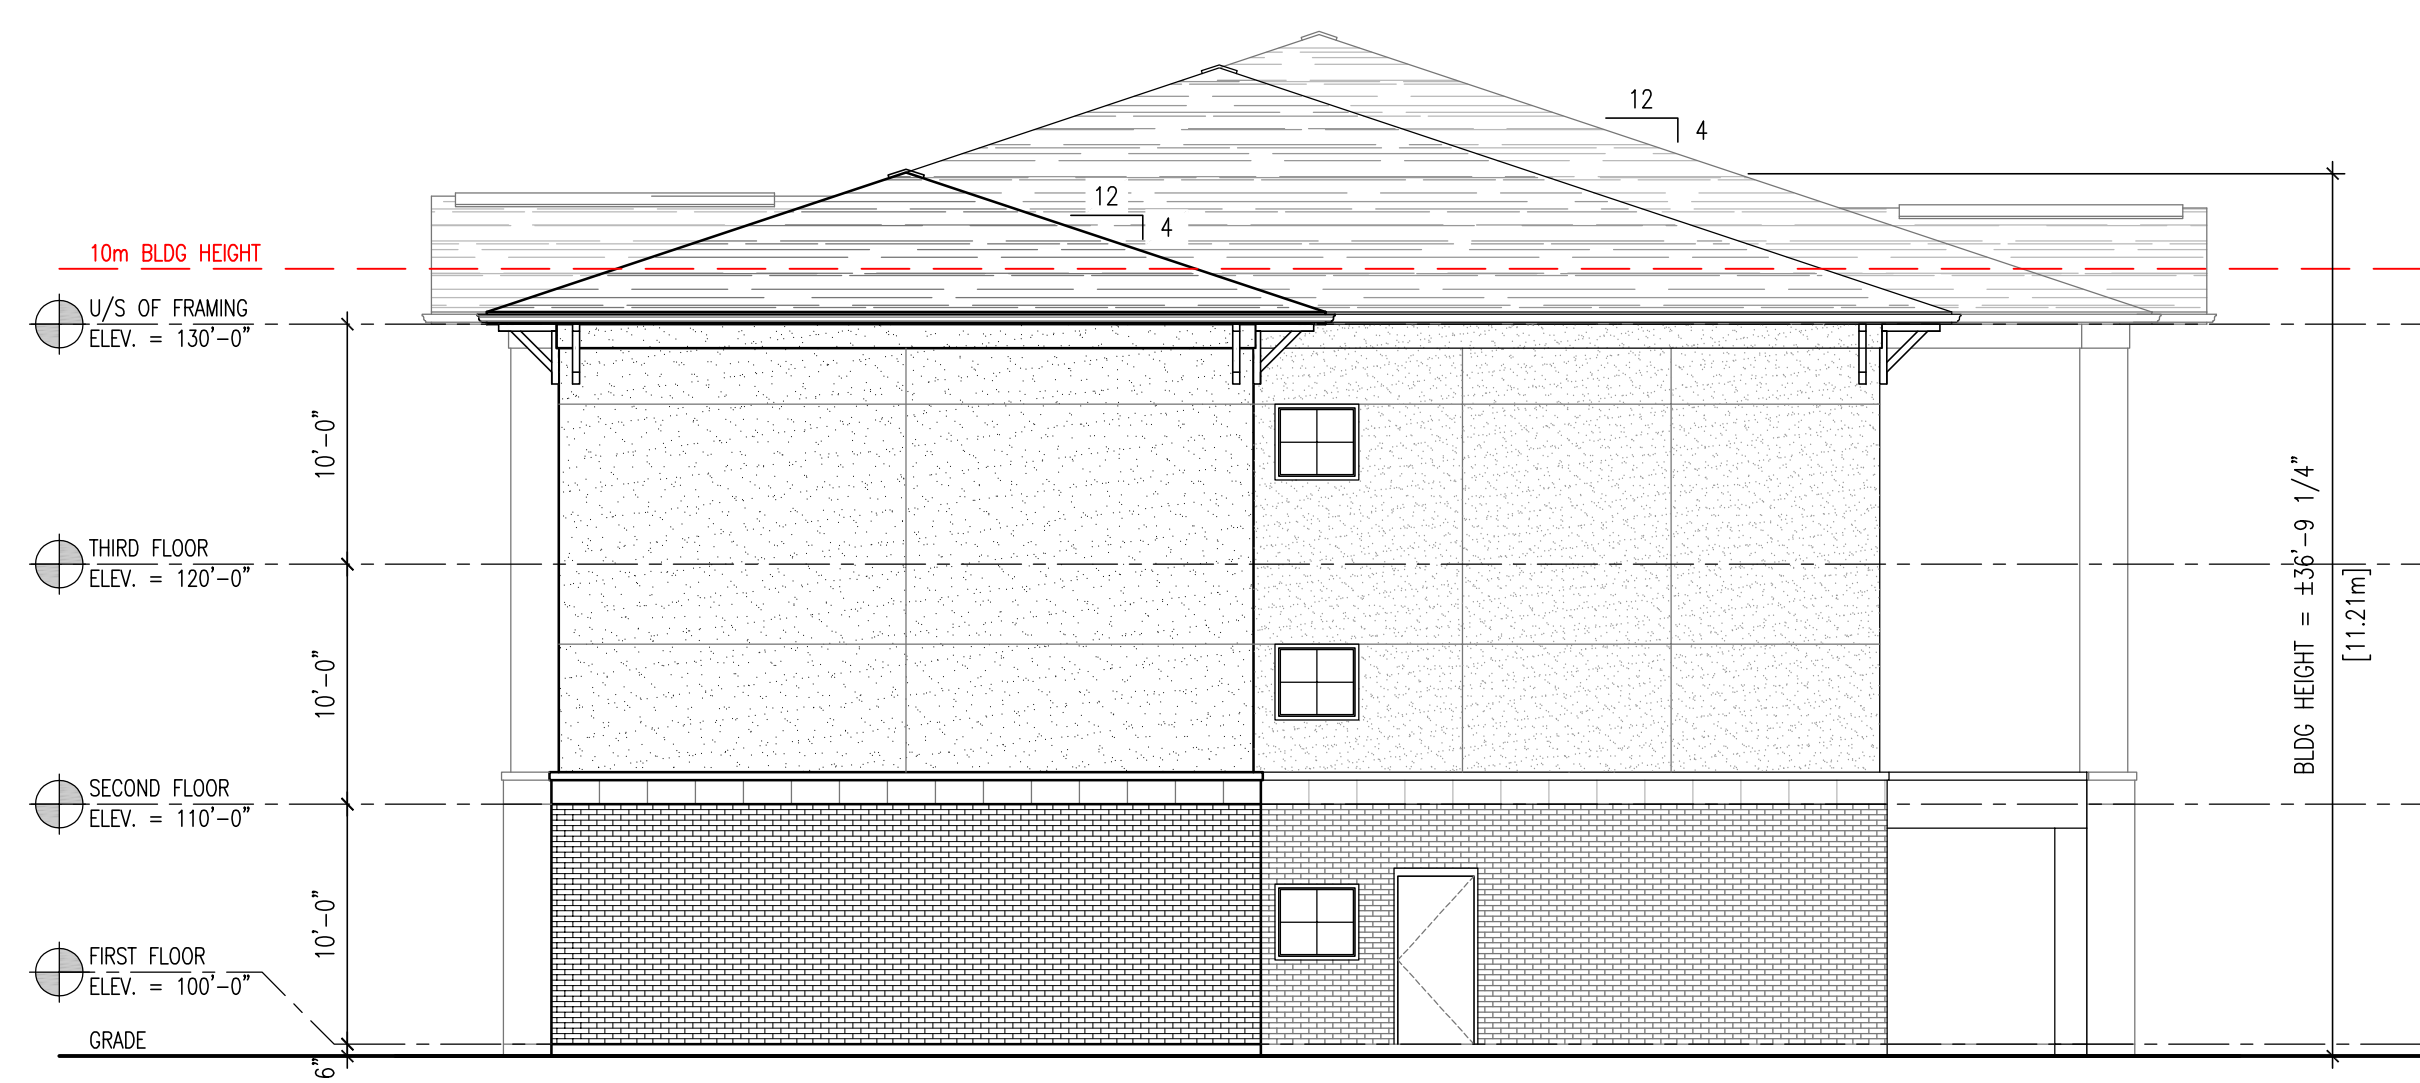

EAST ELEVATION

SCALE : 1/8" = 1'-0"
 0 2 4 8 12 24 FEET


2024/04/15 CLIENT REVIEW

2024/02/22 CLIENT REVIEW

date (yyyy/mm/dd); issued for:

- general notes:
1. THIS PRINT IS AN INSTRUMENT OF SERVICE ONLY AND IS THE PROPERTY OF THE ARCHITECT.
 2. DRAWINGS SHALL NOT BE SCALED.
 3. CONTRACTORS SHALL VERIFY AND BE RESPONSIBLE FOR ALL DIMENSIONS AND CONDITIONS ON THE JOB AND THIS OFFICE MUST BE NOTIFIED OF ANY VARIATIONS FROM THE DIMENSIONS AND CONDITIONS SHOWN BY THESE DRAWINGS.
 4. ATTENTION IS DIRECTED TO PROVISIONS IN THE GENERAL CONDITIONS REGARDING CONTRACTOR'S RESPONSIBILITIES IN REGARD TO SUBMISSION OF SHOP DRAWINGS.
 5. IN THE EVENT THE ARCHITECT IS RETAINED TO REVIEW SHOP DRAWINGS, SUCH REVIEW IS ONLY TO CHECK FOR CONFORMANCE WITH DESIGN CONCEPT AND WITH THE INFORMATION GIVEN IN THE CONTRACT DOCUMENTS.
 6. CONTRACTORS SHALL PROMPTLY NOTIFY THE ARCHITECT IN WRITING OF THE EXISTENCE OF ANY OBSERVED VARIATIONS BETWEEN THE CONTRACT DOCUMENTS AND ANY APPLICABLE CODES OR BY-LAWS.
 7. THE ARCHITECT IS NOT RESPONSIBLE FOR THE CONTRACTOR'S MEANS, METHODS AND OR TECHNIQUES IN THE CONSTRUCTION OF THIS FACILITY.

stamp:

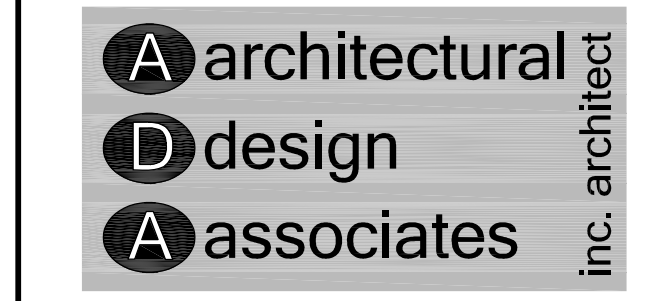

1670 mercer street
 windsor ontario canada n8x 3p7
 ph 519.254.3430 fax 519.254.3642
 email - info@ada-architect.ca www.ada-architect.ca

project:
**PROPOSED 3-STORY
 RESIDENTIAL BLDG
 6TH CONCESSION - WINDSOR**

client:
HD DEVELOPMENT GROUP

title:
**ELEVATIONS
 FINISH SCHEDULE**

scale: AS SHOWN

drawn by: OB

checked by: SMB

date: FEB 2024

comm. no.: 2023-087

sheet no.:

A3.1



NORTH ELEVATION

SCALE : 1/8" = 1'-0" 0 2 4 8 12 24 FEET



WEST ELEVATION

SCALE : 1/8" = 1'-0" 0 2 4 8 12 24 FEET


2024/04/15 CLIENT REVIEW

2024/02/22 CLIENT REVIEW

date (yyyy/mm/dd); issued for:

- general notes:
1. THIS PRINT IS AN INSTRUMENT OF SERVICE ONLY AND IS THE PROPERTY OF THE ARCHITECT.
 2. DRAWINGS SHALL NOT BE SCALED.
 3. CONTRACTORS SHALL VERIFY AND BE RESPONSIBLE FOR ALL DIMENSIONS AND CONDITIONS ON THE JOB AND THIS OFFICE MUST BE NOTIFIED OF ANY VARIATIONS FROM THE DIMENSIONS AND CONDITIONS SHOWN BY THESE DRAWINGS.
 4. ATTENTION IS DIRECTED TO PROVISIONS IN THE GENERAL CONDITIONS REGARDING CONTRACTOR'S RESPONSIBILITIES IN REGARD TO SUBMISSION OF SHOP DRAWINGS.
 5. IN THE EVENT THE ARCHITECT IS RETAINED TO REVIEW SHOP DRAWINGS, SUCH REVIEW IS ONLY TO CHECK FOR CONFORMANCE WITH DESIGN CONCEPT AND WITH THE INFORMATION GIVEN IN THE CONTRACT DOCUMENTS.
 6. CONTRACTORS SHALL PROMPTLY NOTIFY THE ARCHITECT IN WRITING OF THE EXISTENCE OF ANY OBSERVED VARIATIONS BETWEEN THE CONTRACT DOCUMENTS AND ANY APPLICABLE CODES OR BY-LAWS.
 7. THE ARCHITECT IS NOT RESPONSIBLE FOR THE CONTRACTOR'S MEANS, METHODS AND OR TECHNIQUES IN THE CONSTRUCTION OF THIS FACILITY.

stamp:

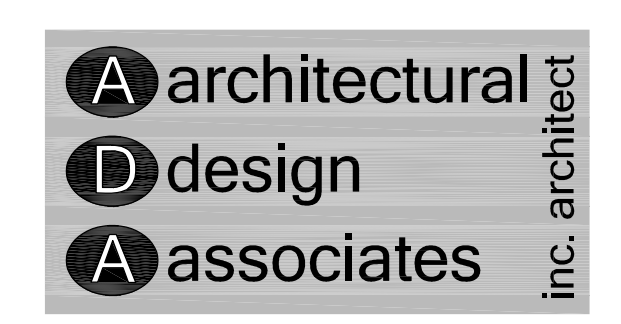

1670 mercer street
windsor ontario canada n8x 3p7
ph 519.254.3430 fax 519.254.3642
email - info@ada-architect.ca www.ada-architect.ca

project:
**PROPOSED 3-STOREY
RESIDENTIAL BLDG
6TH CONCESSION - WINDSOR**

client:
HD DEVELOPMENT GROUP

title:
**ELEVATIONS
FINISH SCHEDULE**

scale: **AS SHOWN**

drawn by: **OB**

checked by: **SMB**

date: **FEB 2024**

comm. no.: **2023-087**

sheet no.:

A3.2