


HALF SECTION

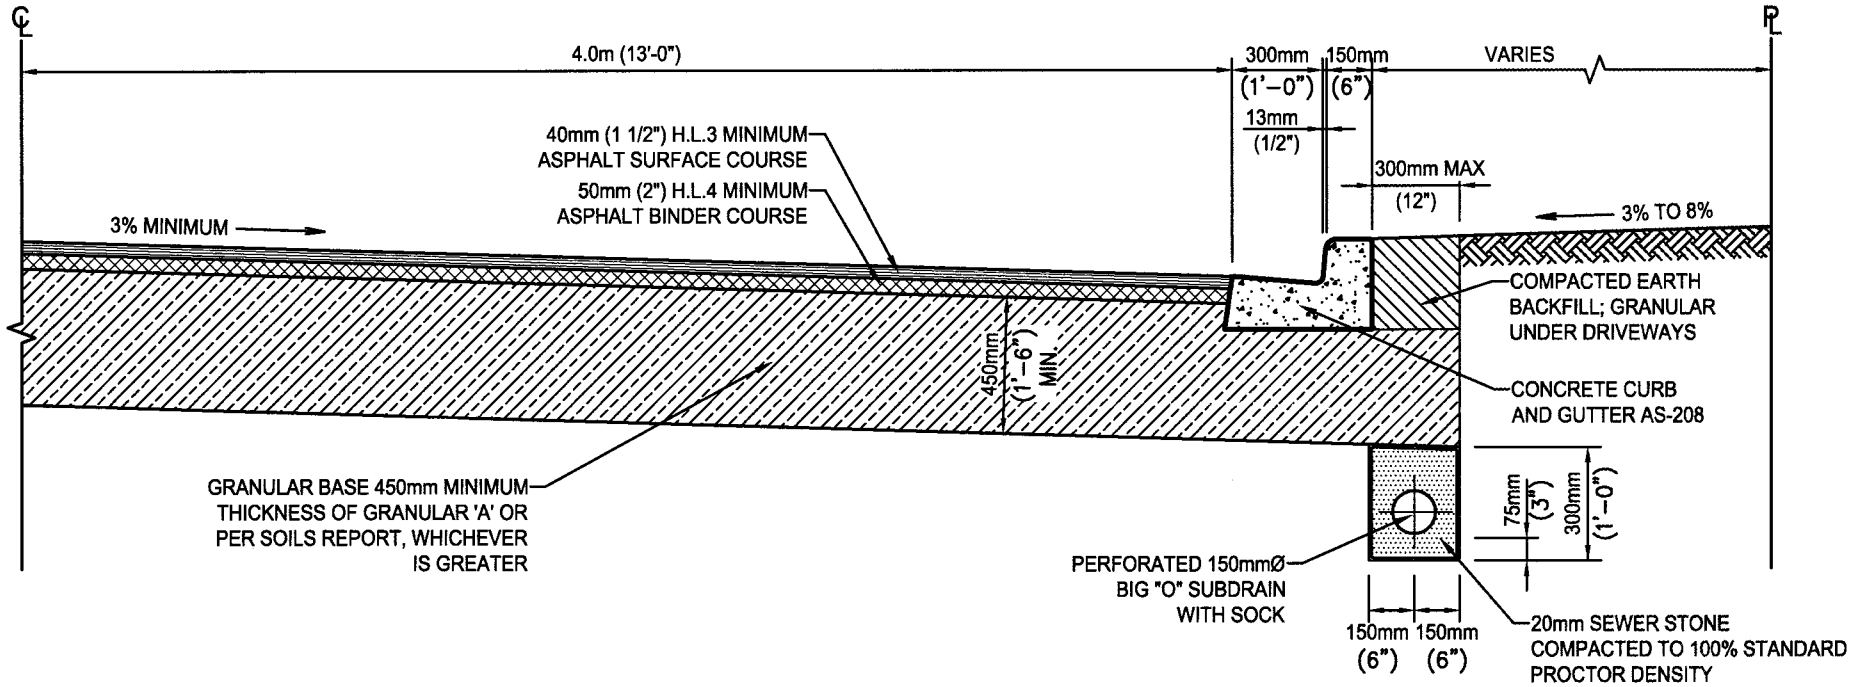



SECTION VIEW

SCALE: 1:25

NOTES:

- 1.) 0.3% MINIMUM LONGITUDINAL FALL
- 2.) CURB INLET CATCH BASINS ARE TO BE USED, IN ACCORDANCE WITH AS-546, WHEREVER POSSIBLE.

 CITY OF WINDSOR ENGINEERING DEPARTMENT	
8.6m (28 ft) WIDE RESIDENTIAL ASPHALT PAVEMENT	
DR'N BY: A.P.	DATE: JAN, 1975
REVISION: JULY, 2013	CH'KD BY: S.S.
CH'KD BY: P.J.U.	PASSED BY:
 July 15/2013 MARIO SONEGO, CITY ENGINEER	
AS-214	