


TYPICAL CROSS SECTION

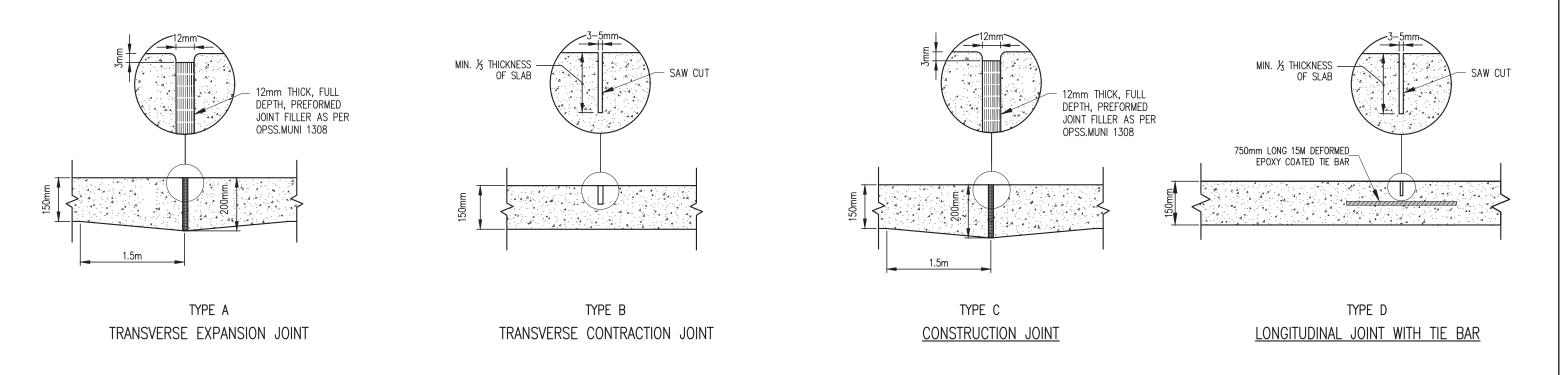

NOTES:

- 1. SPACING OF TYPE B TRANSVERSE CONTRACTION JOINTS SHALL NOT EXCEED 4.88m, MIN. 3.66m.
- 2. WHEN A JOINT OCCURS WITHIN 1.50m OF, OR CONTACTS A CATCH BASIN MANHOLE OR UTILITY VALVE, SHORTEN ONE OR MORE PANELS EITHER SIDE OF OPENING TO PERMIT JOINT TO FALL ON CENTRE OF STRUCTURE.
- 3. ANGLES BETWEEN PAVEMENT JOINTS MUST NOT BE LESS THAN 45°.
- 4. CATCH BASINS, UTILITY MANHOLES, UTILITY VALVES, ETC. SHALL BE ISOLATED AS PER AS-213.
- 5. SELF LEVELING MAINTENANCE HOLE FRAME & COVER SHALL BE USED IN CONCRETE PAVEMENT, WHERE POSSIBLE. REFER TO AS-553.
- 6. ALL WORK SHALL CONFORM TO CITY OF WINDSOR STANDARD SPECIFICATION S-7 & S-9.

CITY OF WINDSOR ENGINEERING DEPARTMENT RURAL RESIDENTIAL CONCRETE PAVEMENT DR'N BY: AC, AZ DATE: JAN, 2020 REVISION: MAY, 2024 CH'KD BY(ENG):PM, JH CH'KD BY(GEO/OPS):PJU, AL PASSED BY: FM Mark Winterton Digitally signed by Mark Winterton

CITY ENGINEER

AS-227

NOT TO SACLE