

SEAL:



ISSUED:

REVISIONS:

All drawings, specifications and other related documents are the copyright property of the CONSULTANT and shall be returned upon request. Reproduction of drawings and related documents, in whole or in part, is forbidden without the written permission of the CONSULTANT. The contractor shall check and verify all pertinent dimensions and report any discrepancies to the CONSULTANT before proceeding with the work.

PROJECT:

**PROPOSED  
MULTI UNIT  
RESIDENTIAL  
BUILDING**  
1140 GOYEAU AVE.  
WINDSOR, ONTARIO

DRAWING TITLE:

**EXISTING TREE  
INVENTORY &  
PRESERVATION  
PLAN**

SCALE:

As Noted

DRAWN BY:

GDB

CHECKED BY:

PLB

APPROVED BY:


DATE:

Sept., 2023

DRAWING NO:

**LA-1**


CAD file: 1637 TIPP

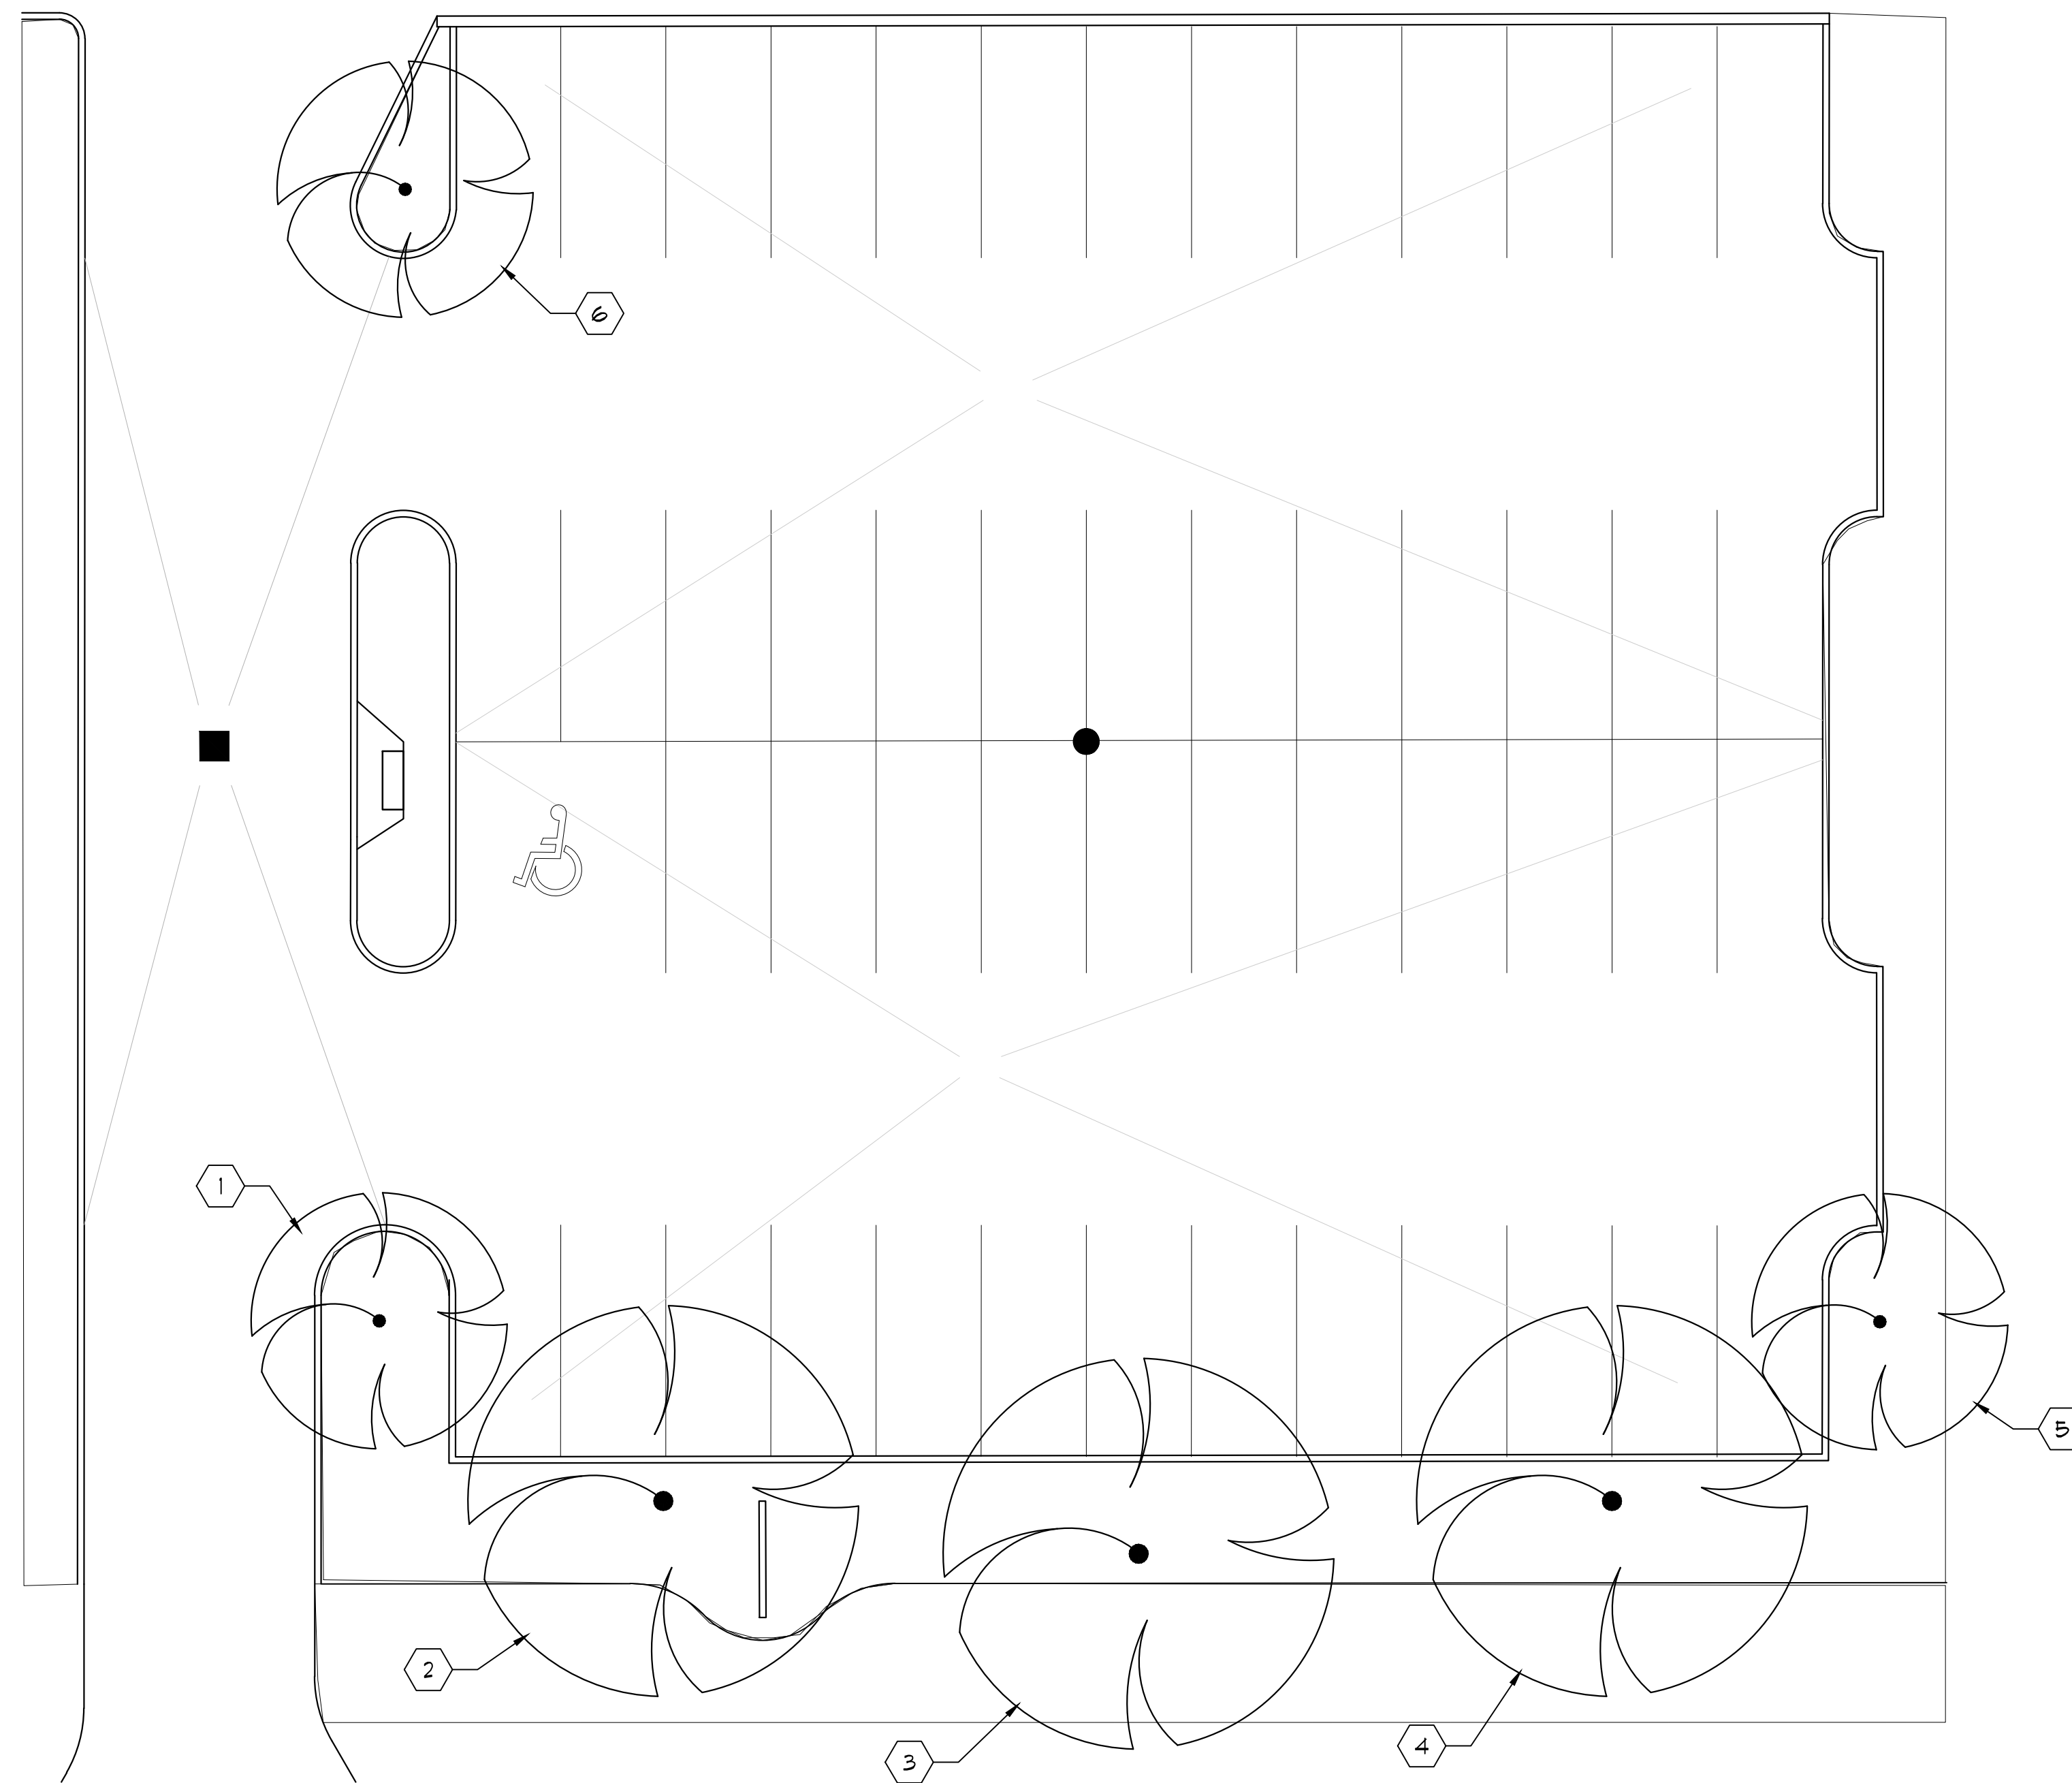

TREE NO.	BOTANICAL NAME	COMMON NAME	SIZE (DBH)	CONDITION	REMARKS
1	PYRUS CALLERYANA	CALLERY FL. PEAR	13	FAIR	Remove, Condition
2	ACER RUBRUM	RED MAPLE	10	GOOD	Retain, Trim
3	TILIA AMERICANA	BASSWOOD	20	VERY GOOD	Retain, Trim
4	ACER RUBRUM	RED MAPLE	10	POOR	Remove, Condition
5	PYRUS CALLERYANA	PYRUS CALLERYANA	10	POOR	Remove, Condition
6	PYRUS CALLERYANA	PYRUS CALLERYANA	10	POOR	Remove, Condition

**Notes**

1. The location of the existing trees was taken from the original landscape plan.
2. The species, size and condition of the existing trees was provided by Gerry Bezaire O.A.L.A., Bezaire Partners
3. Care has been taken to obtain all information from reliable sources. All data has been verified insofar as possible. The consultant can neither guarantee nor be responsible for the accuracy of information provided by others.
4. A number of the trees in poor condition is a result of the trees supports not being removed and the trees have been girdled.

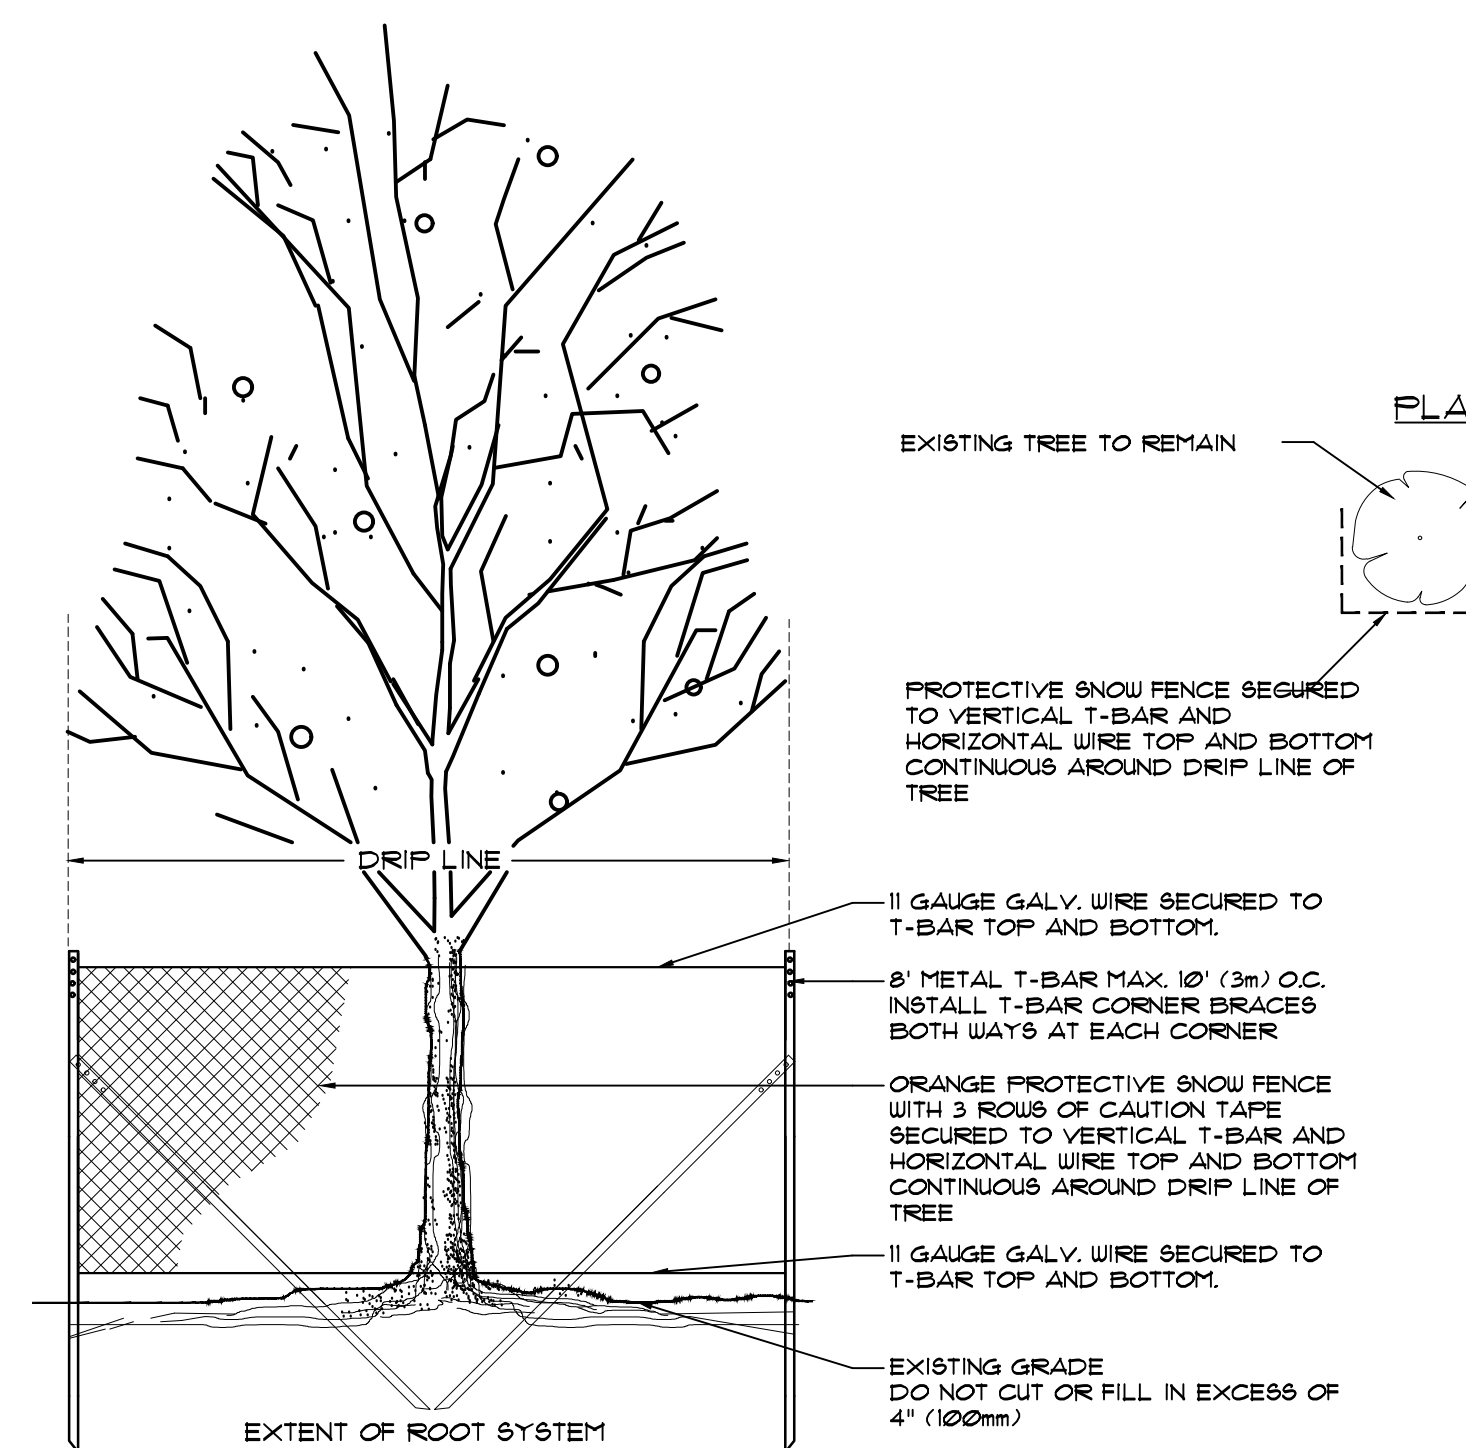

**Existing Tree Protection**

NTS

**EXISTING TREE INVENTORY  
AND PRESERVATION PLAN**

SCALE 1" = 10'-0"

