


THE DRIVEWAY SHALL BE CONSTRUCTED IN ACCORDANCE WITH CITY OF WINDSOR STANDARD

ENGINEERING DRAWING AS-547

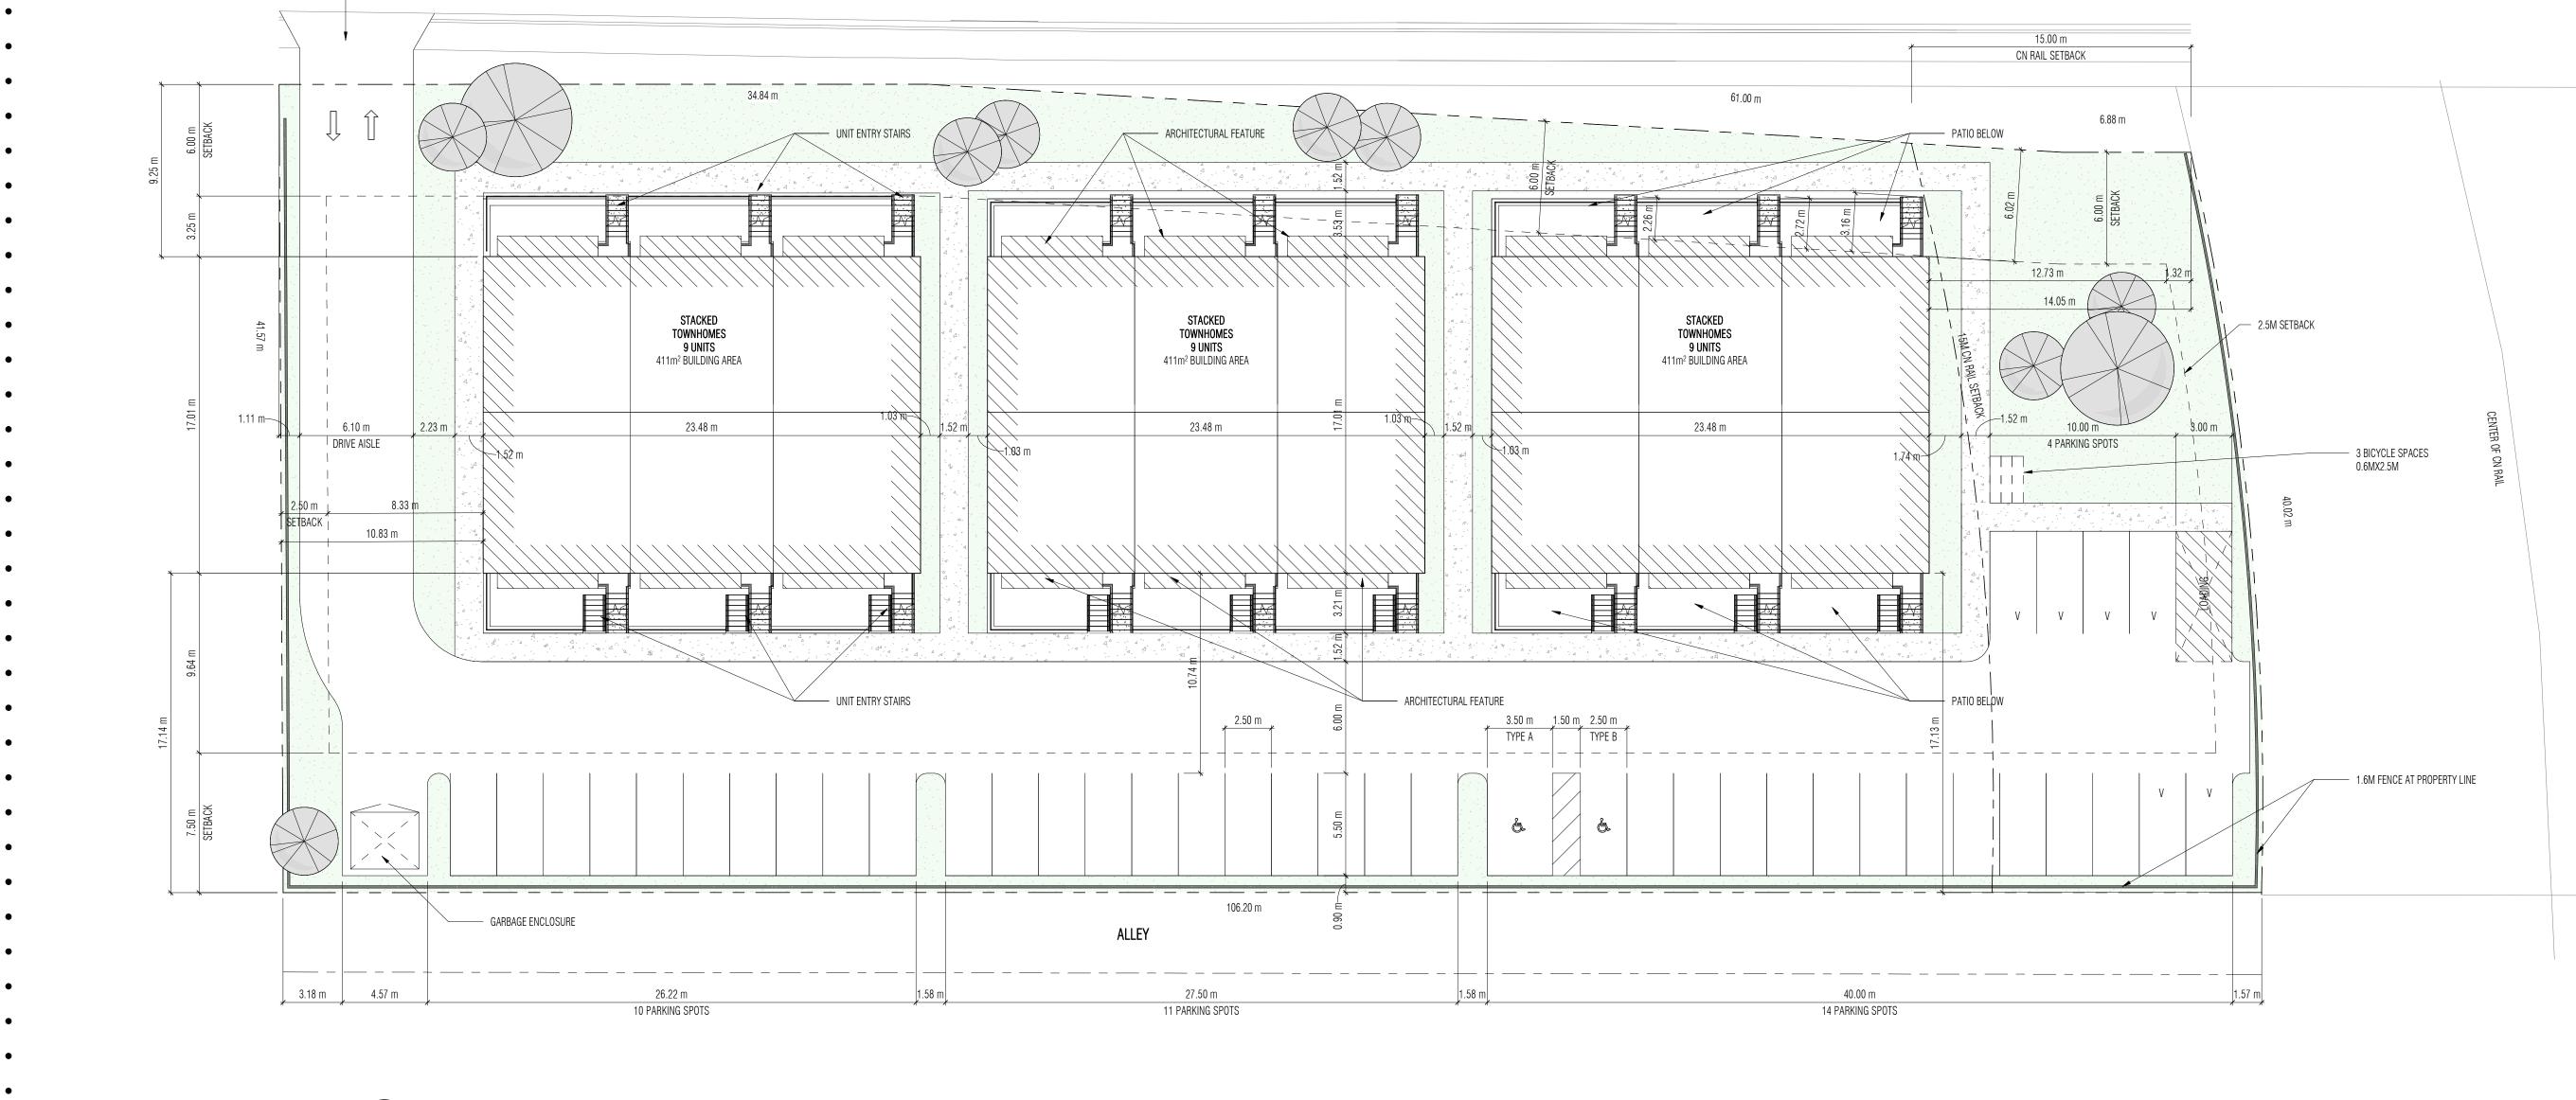

JEFFERSON BLVD

