



Stantec Consulting Ltd.
 3260 Devon Drive
 Windsor ON Canada
 N8X 4L4
 Tel. 519.966.2250
 Fax. 519.966.5523
 www.stantec.com

Stantec

Copyright Reserved

The Contractor shall verify and be responsible for all dimensions. DO NOT scale the drawing - any errors or omissions shall be reported to Stantec without delay.
 The Copyrights to all designs and drawings are the property of Stantec. Reproduction or use for any purpose other than that authorized by Stantec is forbidden.

Consultants

Legend


PROPOSED

- Residential
- Commercial
- Industrial
- Business Park
- Natural Heritage/EPA
- Open Space
- Future Roads (potential location)

NOTE:
 EXISTING ROAD ORIENTATION & CONFIGURATIONS ARE SUBJECT TO CHANGE

EXISTING

- Hamlet
- Business Park
- Commercial
- Hydro Corridor
- Industrial
- Natural Environment
- Open Space
- Residential

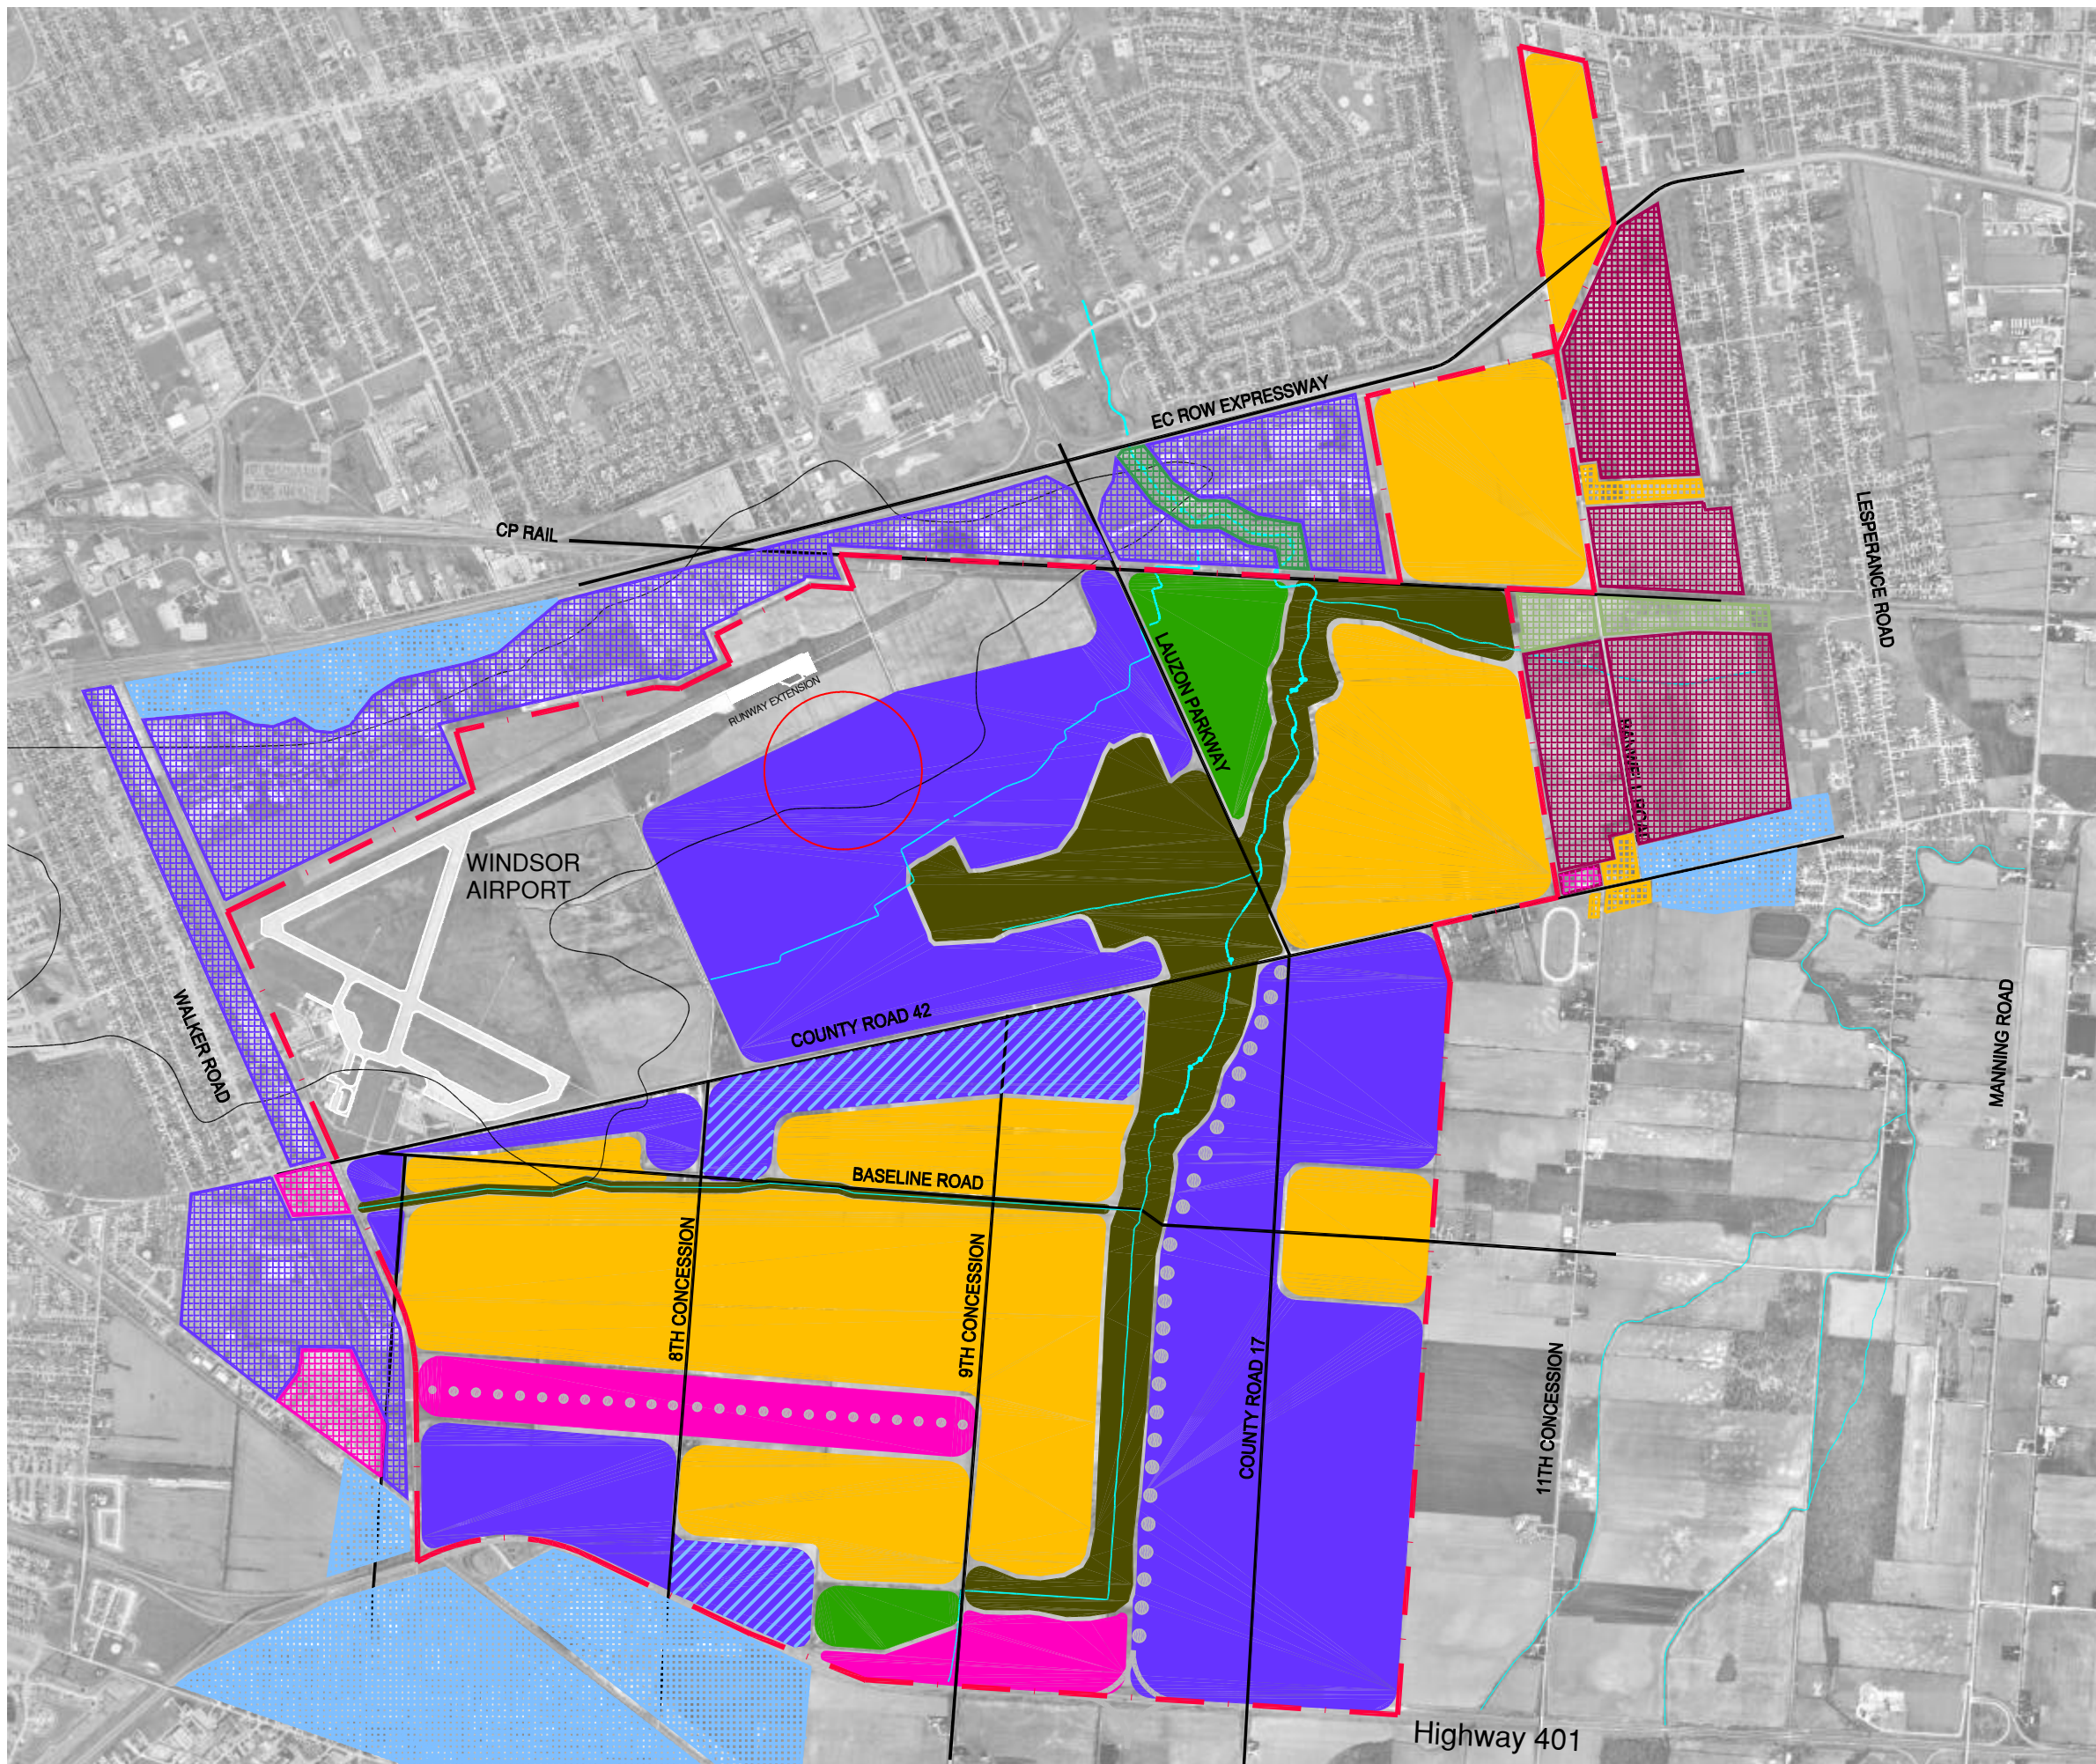

File Name: 61401073CP4.dwg	NJM	MZJ	03.06.10
	Des.	Chkd.	Desgn.

Client/Project
CITY OF WINDSOR

**WINDSOR ANNEXED AREA
 MASTER PLANNING STUDY**
 Windsor ON Canada

Title
**PROPOSED LAND USE
 CONCEPT 3**

Project No.	Scale
614-01073	1:15 000

Drawing No.	Sheet	Revision
1	1 of 1	