



AutoCAD drawing: P:\2020\Projects\IM20104013 - Ojibway Wildlife Passage\06_DES-ENG\01_CAD\02_DWGS\03_STRUCT\W20104013.dwg
 Apr 15/21 9:08am jordan.wen

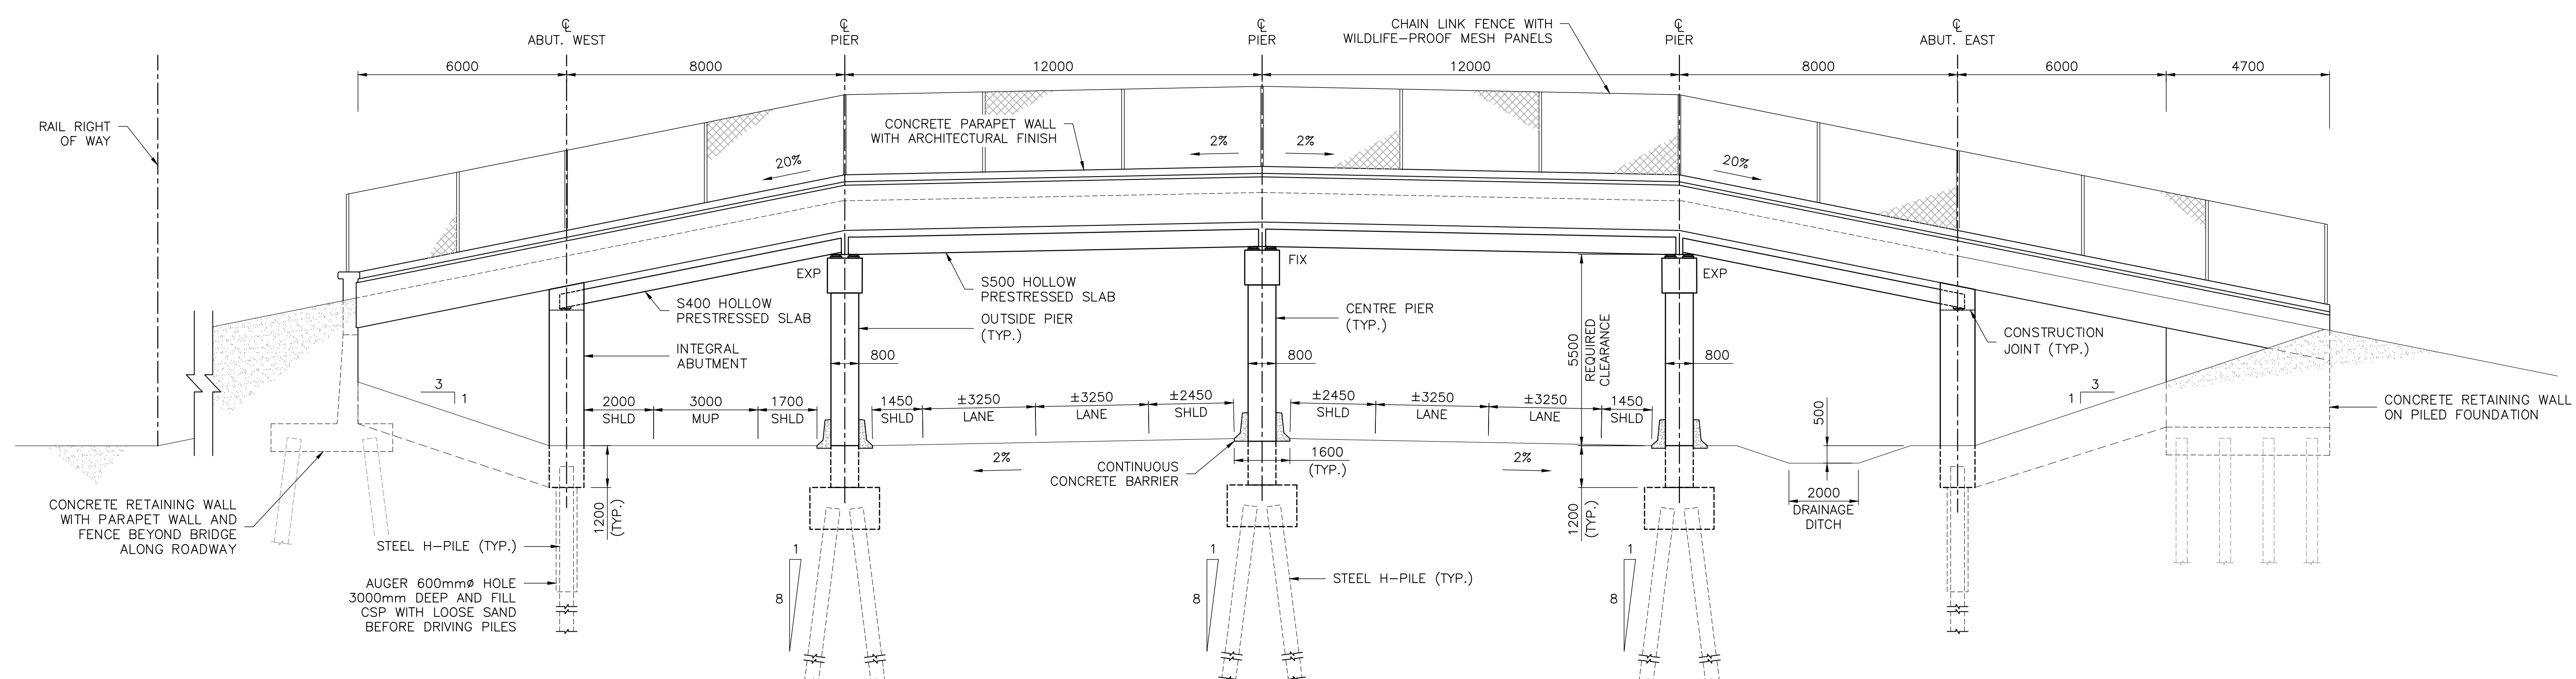

ELEVATION
SCALE 1:100

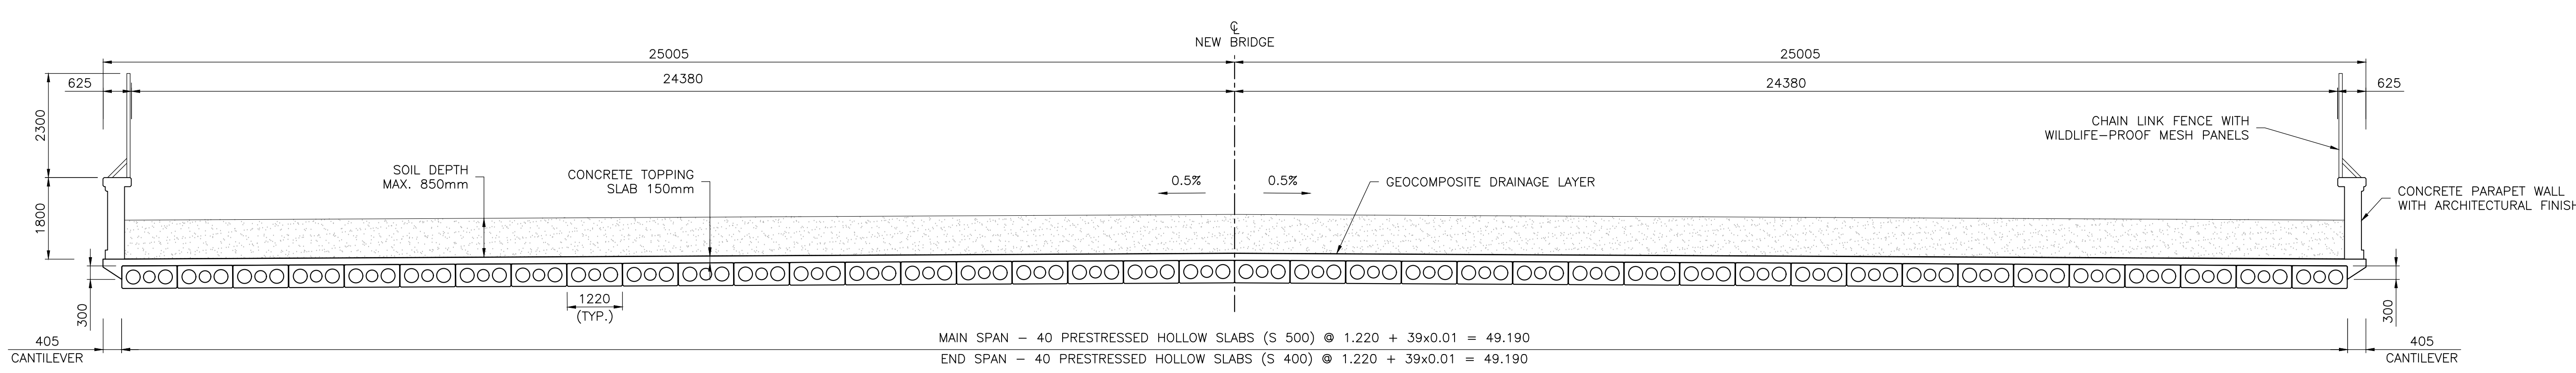

SPAN SECTION
SCALE 1:75

No.	DATE	BY	REVISIONS	MAN	CAD

APPROVALS	
Municipal	Regional
Engineer	Engineer
Date	Date

Design	N.K.	Checked	N.K.
Drawn	P.K.	Checked	M.G.
Scale	AS SHOWN		
Date	APRIL 2021		

CITY OF WINDSOR
OJIBWAY PARKWAY WILDLIFE
CROSSING STRUCTURE

PRELIMINARY GENERAL
ARRANGEMENT DRAWING 2

FOR INFORMATION ONLY

Contract No.	XX - XX
Consultant File No.	IM20104013
Drawing No.	SHEET S2 OF S2