





East Elevation

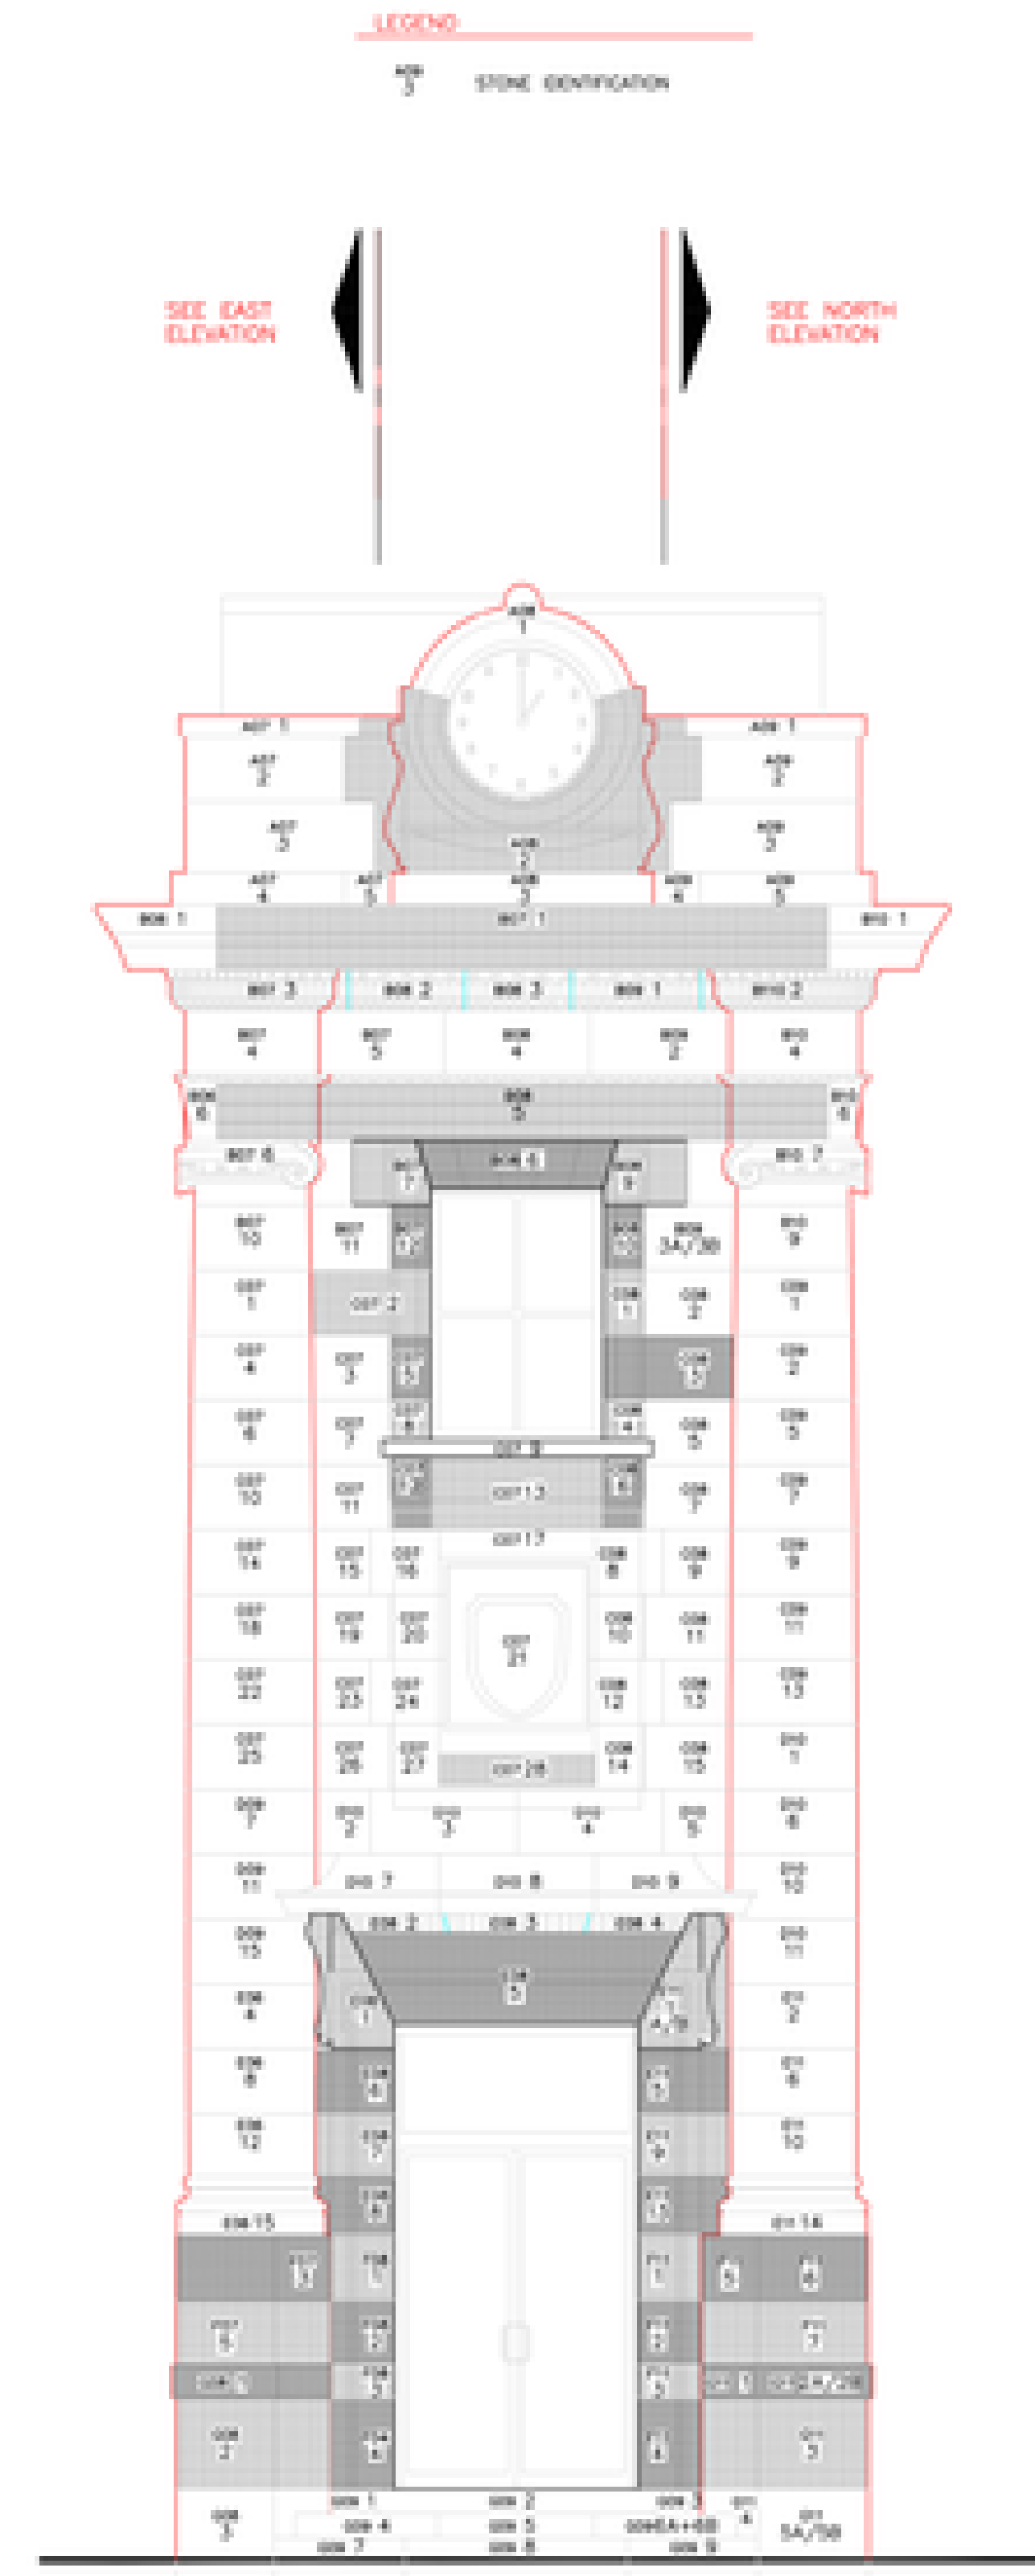


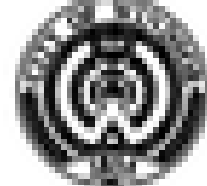
North East Elevation

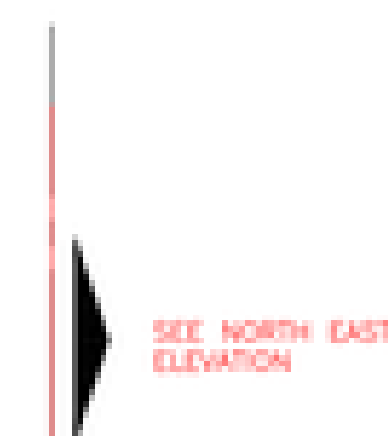



NO.	DATE	REVISION	BY	CHK	ENG	APP


Golder Associates Ltd.
 WINSOR, ONTARIO, CANADA


 Corporation of the City of Windsor
 Department of Public Works
 Windsor, Ontario

Toronto Dominion Bank Building Restoration

Stone Identification
East and North East Elevations

DRAWN T.M. CHKD. DATE JULY, 2000 PROJECT 991-4564	SHEET 2	 REV.
---	---------	--