

NOTE:  
THE INFORMATION ON THIS PLAN IS COMPILED FROM VARIOUS  
SOURCES, AND SHOULD BE VERIFIED PRIOR TO USE.

Table of Revisions


Number	Revision	Date	By
0.	Revised	01-04-19	
	Revised	03-06-04	
	Revised	Oct. 2003	WR/JC
	Revised	June 2004	WR/JC
	Revised	June 2005	WR/JC
	Revised	June 2007	WR
	Revised	Oct. 2008	JM



The Corporation  
of the  
City of Windsor  
Public Works, Engineering & Projects



# SEWER ATLAS

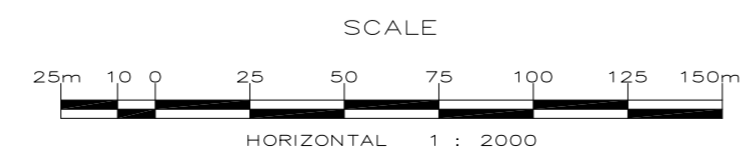

**Legend**

- SANITARY SEWER (Red dashed line)
- STORM SEWER (Blue dashed line)
- COMBINED SEWER (Green dashed line)
- SANITARY AS BUILT INFO N/A (Black dashed line)
- STORM AS BUILT INFO N/A (Blue dashed line)
- ASSESSMENT LOT (Thin grey line)
- R.O.W. (Thin grey line)
- CONSTRUCTION DWG NUMBER (e.g., S-1000)

**Manhole Symbols**

- Manhole Number: 750000
- North Invert: N/A
- South Invert: N/A
- East Invert: 190.00
- West Invert: 190.00
- Top Elevation: 190.00

**Typical Dual Manhole**

- Manhole Number: 750000
- North Invert: N/A
- South Invert: N/A
- East Invert: 190.00
- West Invert: 190.00
- Top Elevation: 190.00

**Other Symbols**

- Ward: S-Sanitary, R-Storm, C-Combined
- Manhole Location: 100.85m 1200mm CP
- Pipe Length: 100.85m
- Pipe Size: 1200mm
- Pipe Material: PVC

K8	L8	M8
K9	<b>L9</b>	M9
K10	L10	M10