

**NOTE:**  
 THE INFORMATION ON THIS PLAN IS COMPILED FROM VARIOUS SOURCES AND SHOULD BE VERIFIED PRIOR TO USE.  
 LOCATIONS SHOWN ARE APPROXIMATE ONLY AND SHOULD BE VERIFIED IN THE FIELD PRIOR TO WORK COMMENCING.


Table of Revisions

N10			
Number	Revision	Date	By
0.	Revised	01-04-19	
	Revised	03-07-04	
	Revised	Oct. 2003	WR/JC
	Revised	June 2004	WR/JC
	Revised	June 2005	WR/JC
	Revised	June 2007	WR
	Added S-1989	July 2014	MLR
	Revised	Aug. 2017	NS


M9	N9	O9
M10	<b>N10</b>	O10
M11	N11	O11



The Corporation  
 of the  
 City of Windsor  
 Engineering – Infrastructure & Geomatics

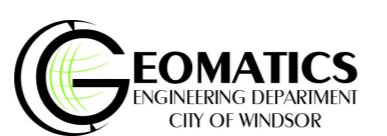

# SEWER ATLAS

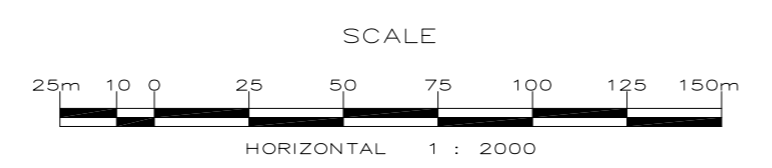

**Legend:**

- SANITARY SEWER (Red dashed line)
- STORM SEWER (Blue dashed line)
- COMBINED SEWER (Green dashed line)
- PRIVATE SEWER (Purple dashed line)
- SANITARY PROPOSED OR AS BUILT INFO N/A (Red solid line)
- STORM (Blue solid line)
- CULVERTS, CATCH BASINS AND OUTLETS (Yellow dashed line)
- GAS LINE (Orange dashed line)
- STEAM LINE (Red solid line)
- HYDRO ONE (Blue solid line)
- R.O.W. (Black solid line)
- ASSESSMENT LOT (Black solid line)
- HERB GRAY PKWY LIMITS (Yellow dashed line)

**Manhole Information:**

- Type: S=Sanitary, R=Storm, C=Combined
- Manhole Location: 7R0000 (Manhole Number), N/A (North Invert), N/A (South Invert), 190.00 (East Invert), 190.00 (West Invert), T (Top Elevation)
- Pipe Length: 100.85m, 1200mm CP
- Pipe Size: 100.85m, 1200mm CP
- Pipe Material: S-1000 CONSTRUCTION DWG NUMBER