

75655
 75655
 N/A
 185.075
 185.065

N16

NOTE:
 THE INFORMATION ON THIS PLAN IS COMPILED
 FROM VARIOUS SOURCES AND SHOULD BE
 VERIFIED PRIOR TO USE.
 LOCATIONS SHOWN ARE APPROXIMATE ONLY
 AND SHOULD BE VERIFIED IN THE FIELD PRIOR
 TO WORK COMMENCING.

Table of Revisions

N16			
Number	Revision	Date	By
	Added S-1889 Proposed	Jan. 2010	MLR





The Corporation
 of the
 City of Windsor

Engineering – Infrastructure & Geomatics



SEWER ATLAS

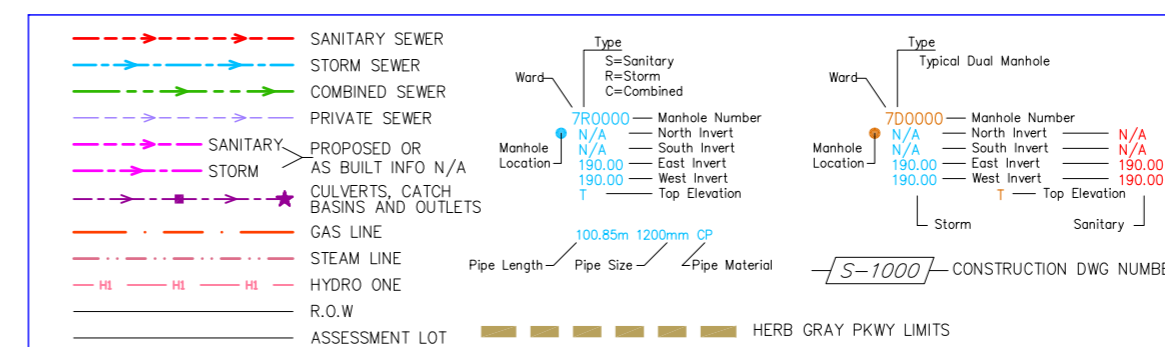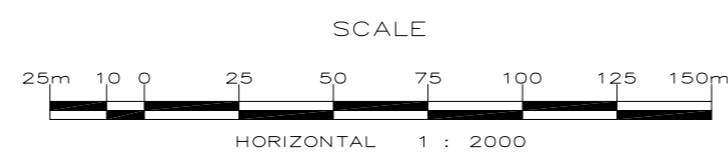

M15	N15	O15
M16	N16	O16
M17	N17	O17