

NOTE:  
THE INFORMATION ON THIS PLAN IS COMPILED FROM VARIOUS  
SOURCES, AND SHOULD BE VERIFIED PRIOR TO USE.

Table of Revisions

09			
Number	Revision	Date	By
0.	Revised	01-04-19	
	Revised	03-07-04	
	Revised	Oct. 2003	WR/JC
	Revised	June 2004	WR/JC
	Revised	June 2005	WR/JC
	Revised	June 2007	WR





The Corporation  
of the  
City of Windsor

Public Works, Engineering & Projects



# SEWER ATLAS

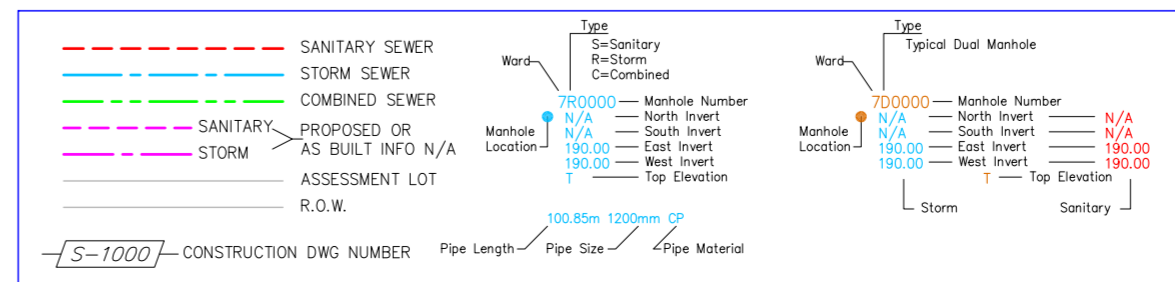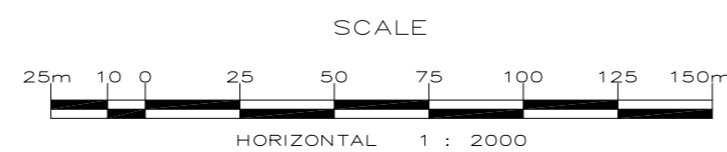

N8	08	P8
N9	<b>09</b>	P9
N10	010	P10