

NOTE:
 THE INFORMATION ON THIS PLAN IS COMPILED
 FROM VARIOUS SOURCES AND SHOULD BE
 VERIFIED PRIOR TO USE.
 LOCATIONS SHOWN ARE APPROXIMATE ONLY
 AND SHOULD BE VERIFIED IN THE FIELD PRIOR
 TO WORK COMMENCING.

Table of Revisions

R9			
Number	Revision	Date	By
0.	Revised	Sept/2003	
	Revised	Oct. 2003	WR/JC
	Revised	June 2004	WR/JC
	Revised	June 2005	WR/JC
	Revised	June 2007	WR
	Added S-1888 and S-1893 Proposed	Mar 2010	WR




The Corporation
 of the
 City of Windsor

Engineering – Infrastructure & Geomatics



SEWER ATLAS

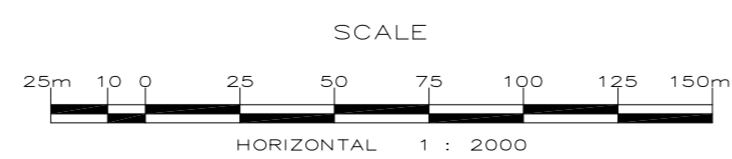

Legend

- SANITARY SEWER (Red dashed line)
- STORM SEWER (Blue dashed line)
- COMBINED SEWER (Green dashed line)
- PRIVATE SEWER (Purple dashed line)
- SANITARY PROPOSED OR AS BUILT INFO N/A (Red solid line)
- STORM PROPOSED OR AS BUILT INFO N/A (Blue solid line)
- CULVERTS, CATCH BASINS AND OUTLETS (Star symbol)
- GAS LINE (Orange solid line)
- STEAM LINE (Red solid line)
- HYDRO ONE (Red solid line)
- R.O.W. (Black solid line)
- ASSESSMENT LOT (Black dashed line)
- HERB GRAY PKWY LIMITS (Yellow dashed line)

Manhole Location

- Type: S=Sanitary, Re=Storm, C=Combined
- Manhole Number: 7R0000
- North Invert: N/A
- South Invert: N/A
- East Invert: 190.00
- West Invert: 190.00
- Top Elevation: 1

Typical Dual Manhole

- Type: S=Sanitary, Re=Storm, C=Combined
- Manhole Number: 7R0000
- North Invert: N/A
- South Invert: N/A
- East Invert: 190.00
- West Invert: 190.00
- Top Elevation: 1
- Sanitary

Other Symbols

- 100.85m 1200mm CP (Pipe Length, Pipe Size, Pipe Material)
- S-1000 CONSTRUCTION DWG NUMBER

Q8	R8	S8
Q9	R9	S9
Q10	R10	S10