


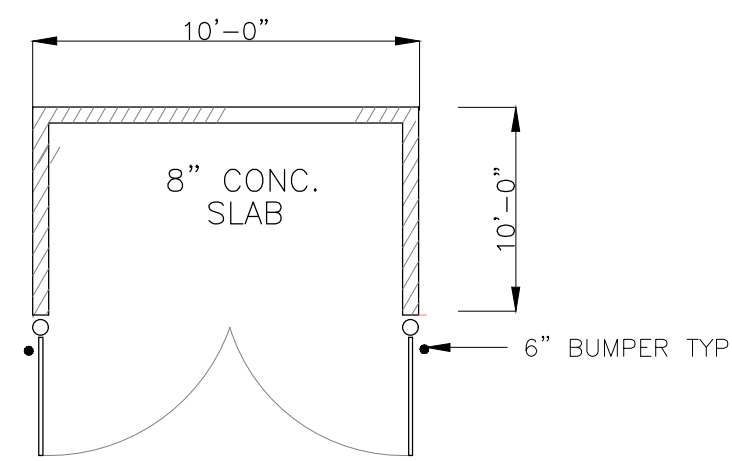


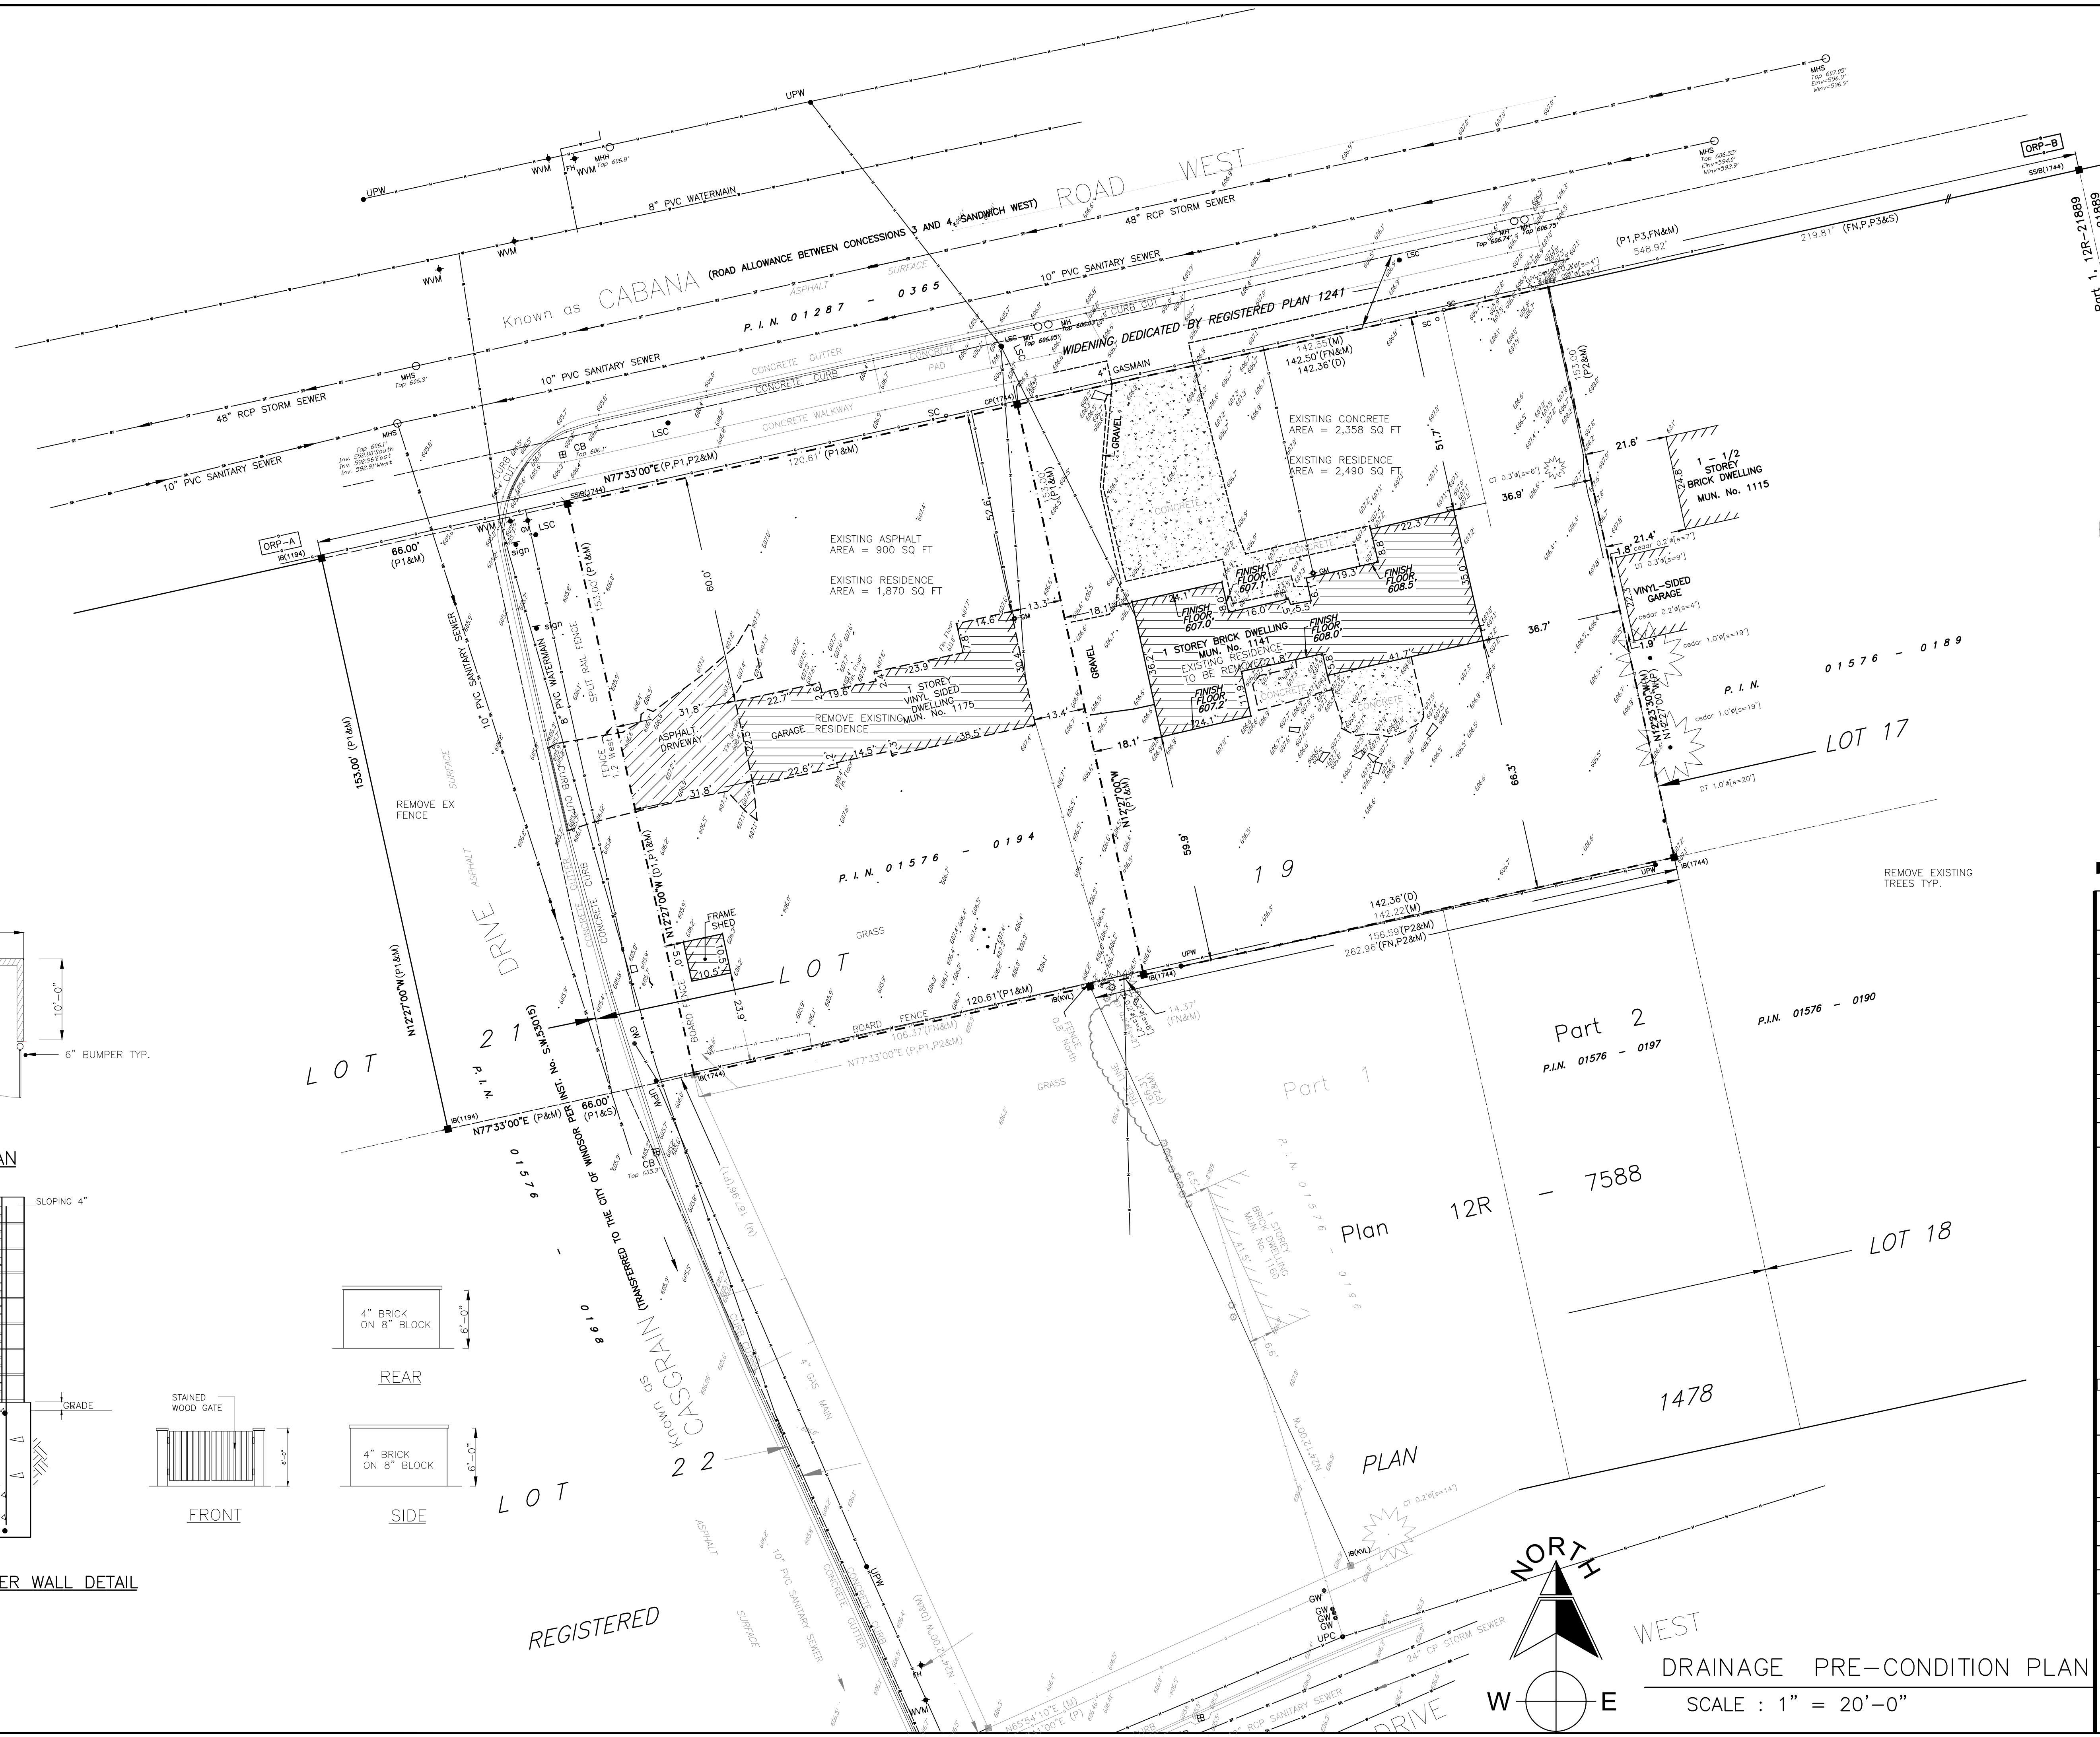

DUMPSTER PLAN

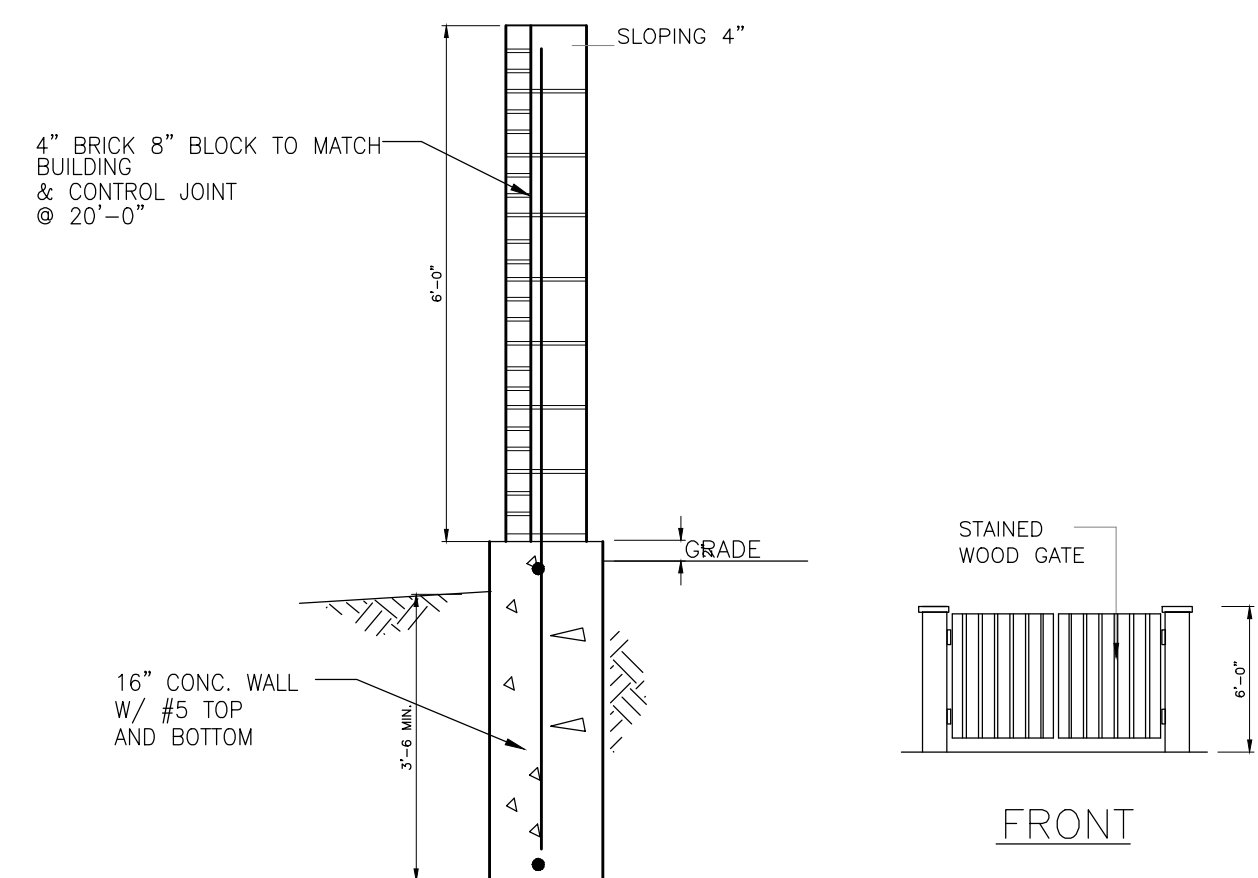

NEW DUMPSTER WALL DETAIL
N.T.S.

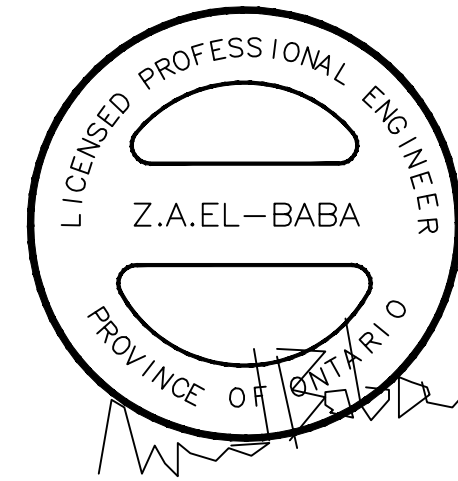

**ZIAD EL-BABA
ENGINEERING**

674 GAUTHIER
TECUMSEH ONTARIO
N8N3P8 CANADA
CELL -3139388767
CELL -5197969882

DATE	REV. NO.	ISSUED FOR
APR.27.23		REZONING
MAR.13.24		REZONING
MAY.24.24		REZONING
JUL.06.25		REZONING
DEC.20.35		REZONING


Project:
NEW BUILDING COMPLEX
1175 CABANA W
WINDSOR ONT
OWNER

Drawing Title:
DRAINAGE PRE-CONDITION

Project Number	
Scale	AS NOTED
Date	
Drawn By	
Checked By	

Drawing No.

SP-3

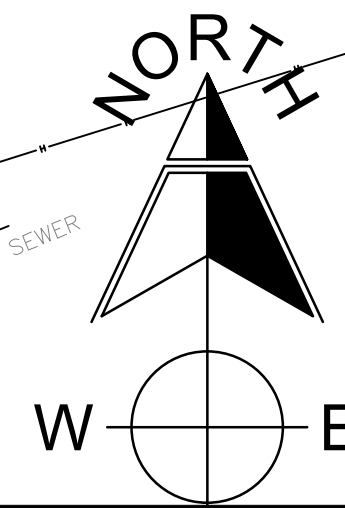

DRAINAGE PRE-CONDITION PLAN
SCALE : 1" = 20'-0"