
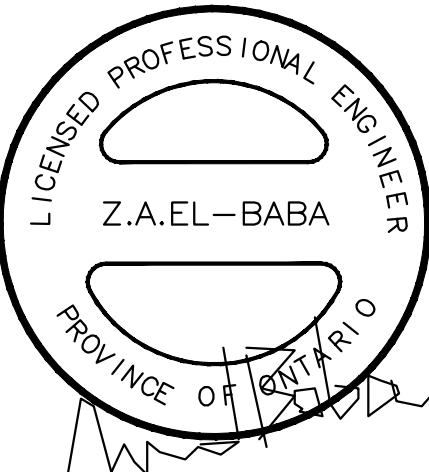


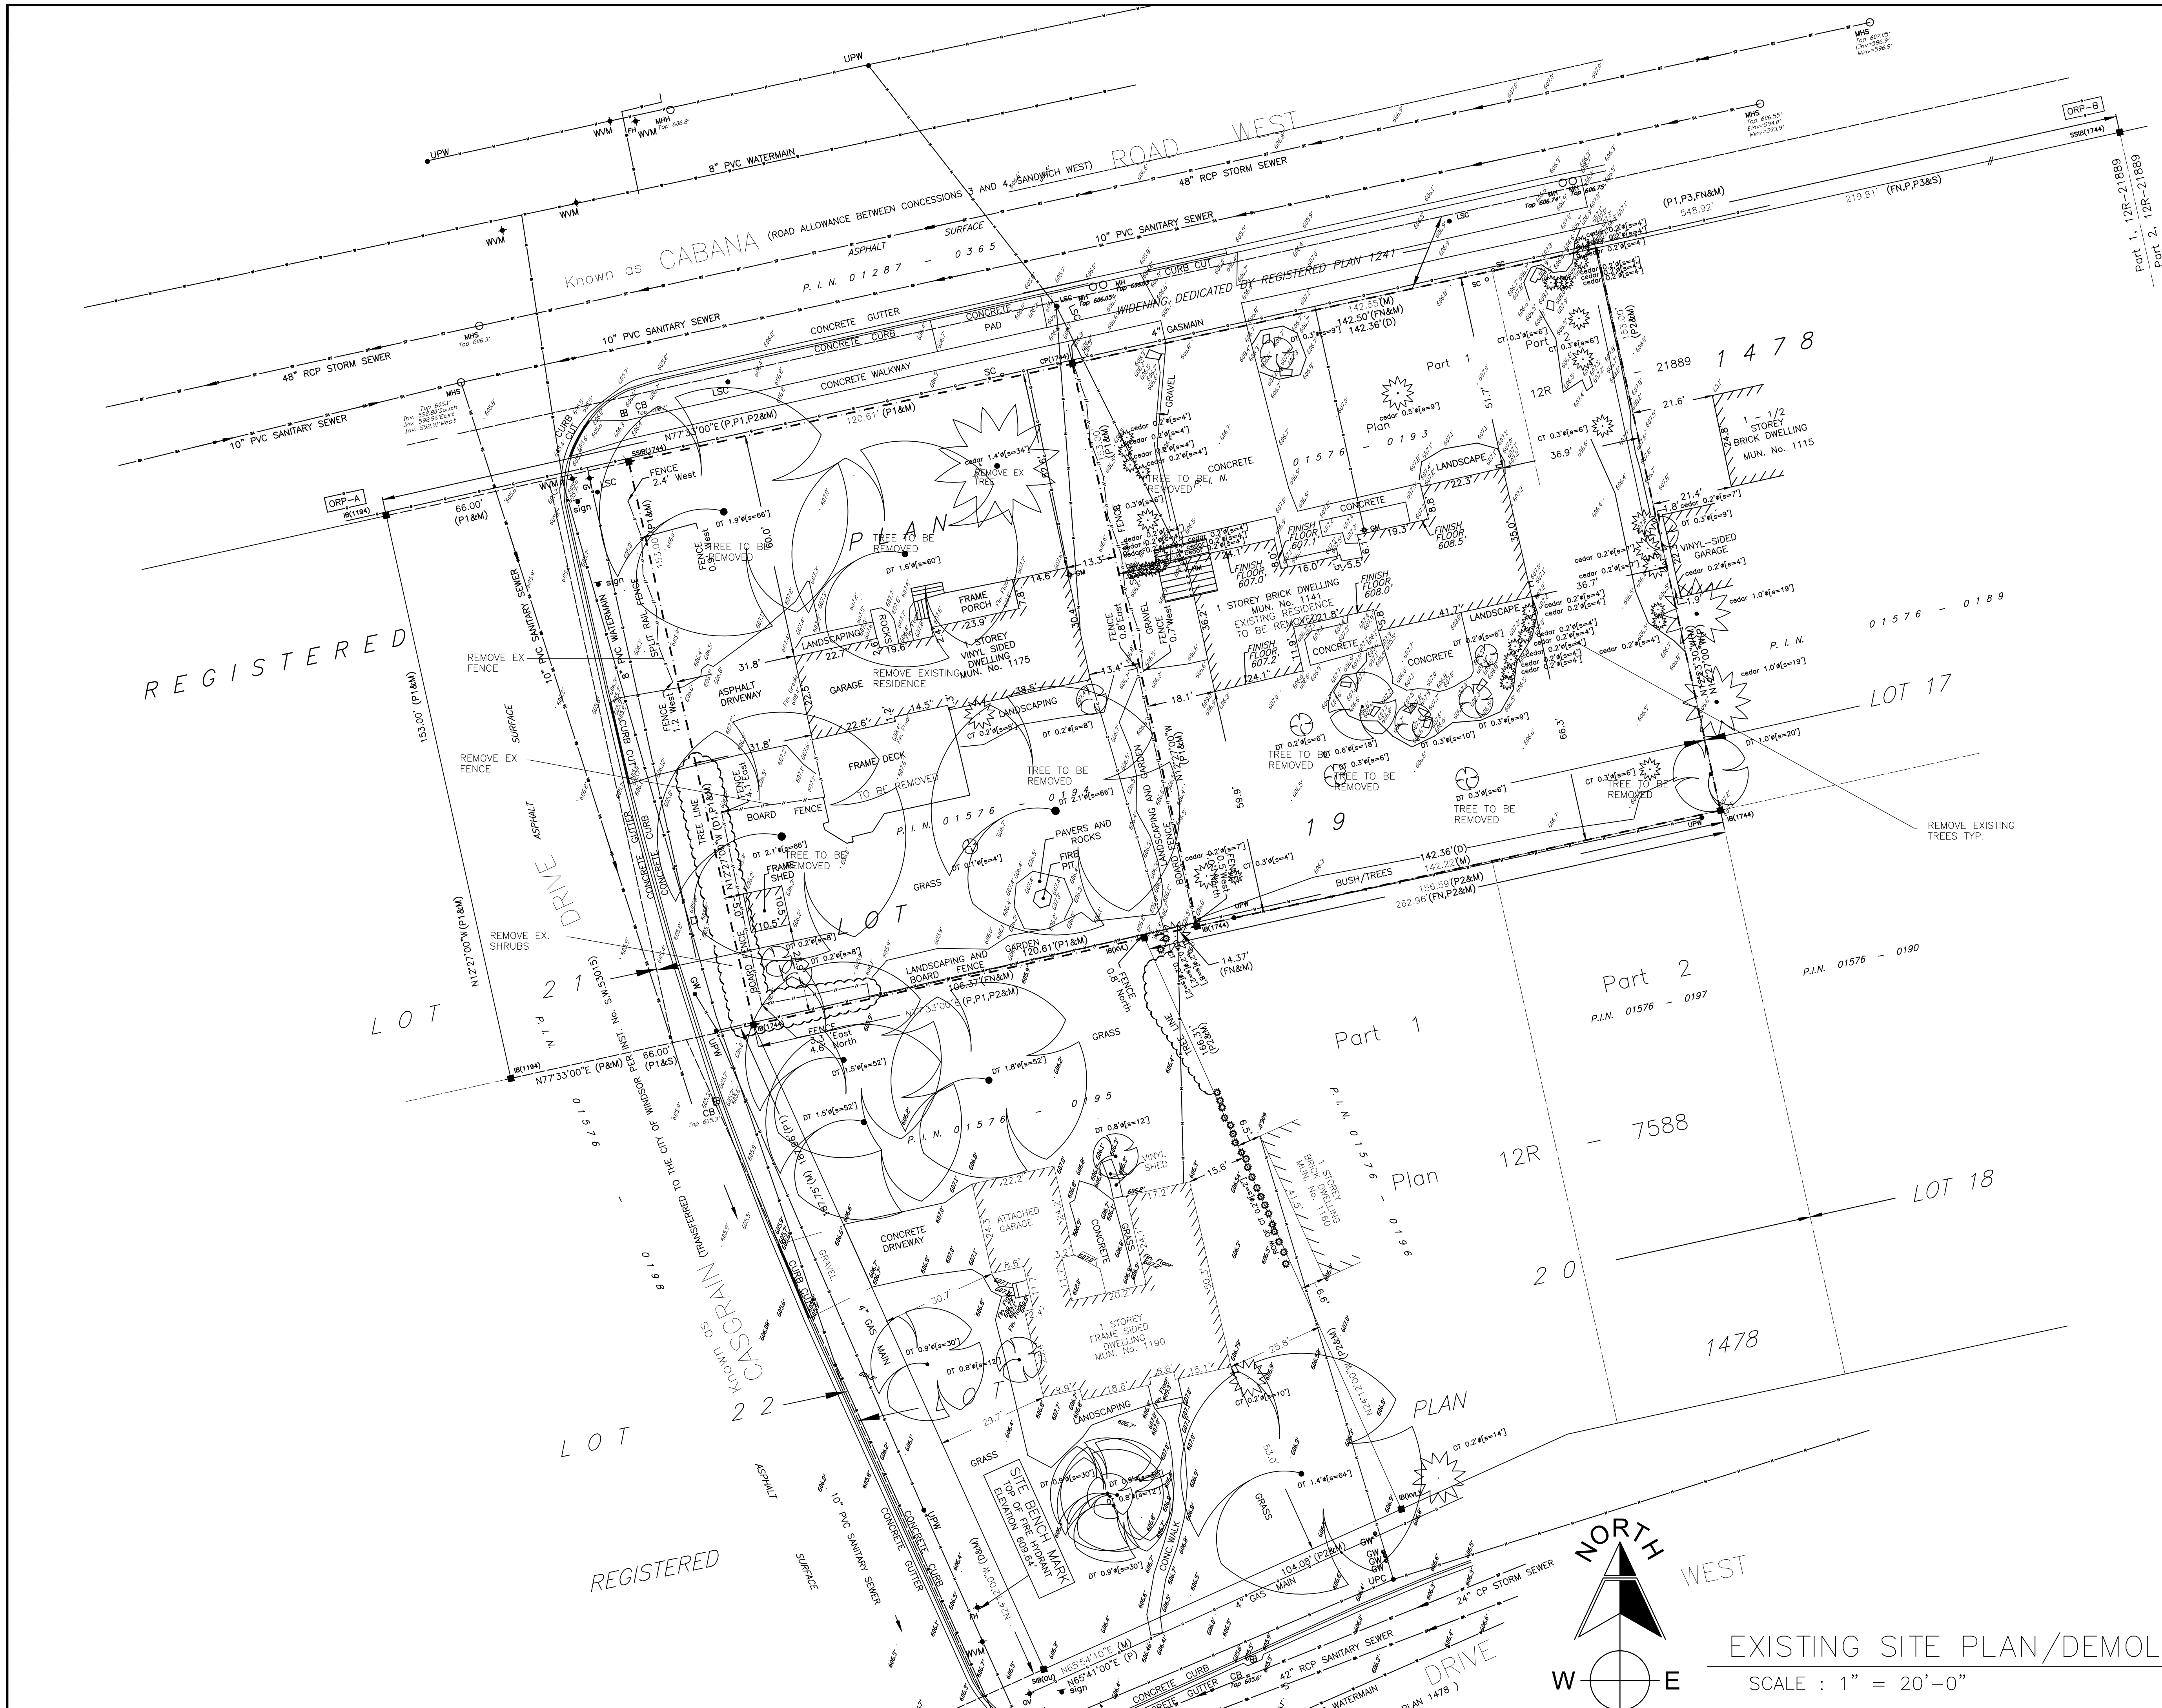

**ZIAD EL-BABA
ENGINEERING**

674 GAUTHIER
TECUMSEH ONTARIO
N8N3P8 CANADA
CELL -313938-8767
CELL -519-796-9882

DATE	REV. NO.	ISSUED FOR
APR.27.23		REZONING
MAR.13.24		REZONING
MAY.24.24		REZONING

Project:
NEW BUILDING COMPLEX
1175 CABANA W
WINDSOR ONT
OWNER

Drawing Title:
EXISTING SITE DEMOLITION

Project Number	
Scale	AS NOTED
Date	
Drawn By	
Checked By	

Drawing No.
SP-0