


FLOOR AREA 1158 SF - EACH SIDE

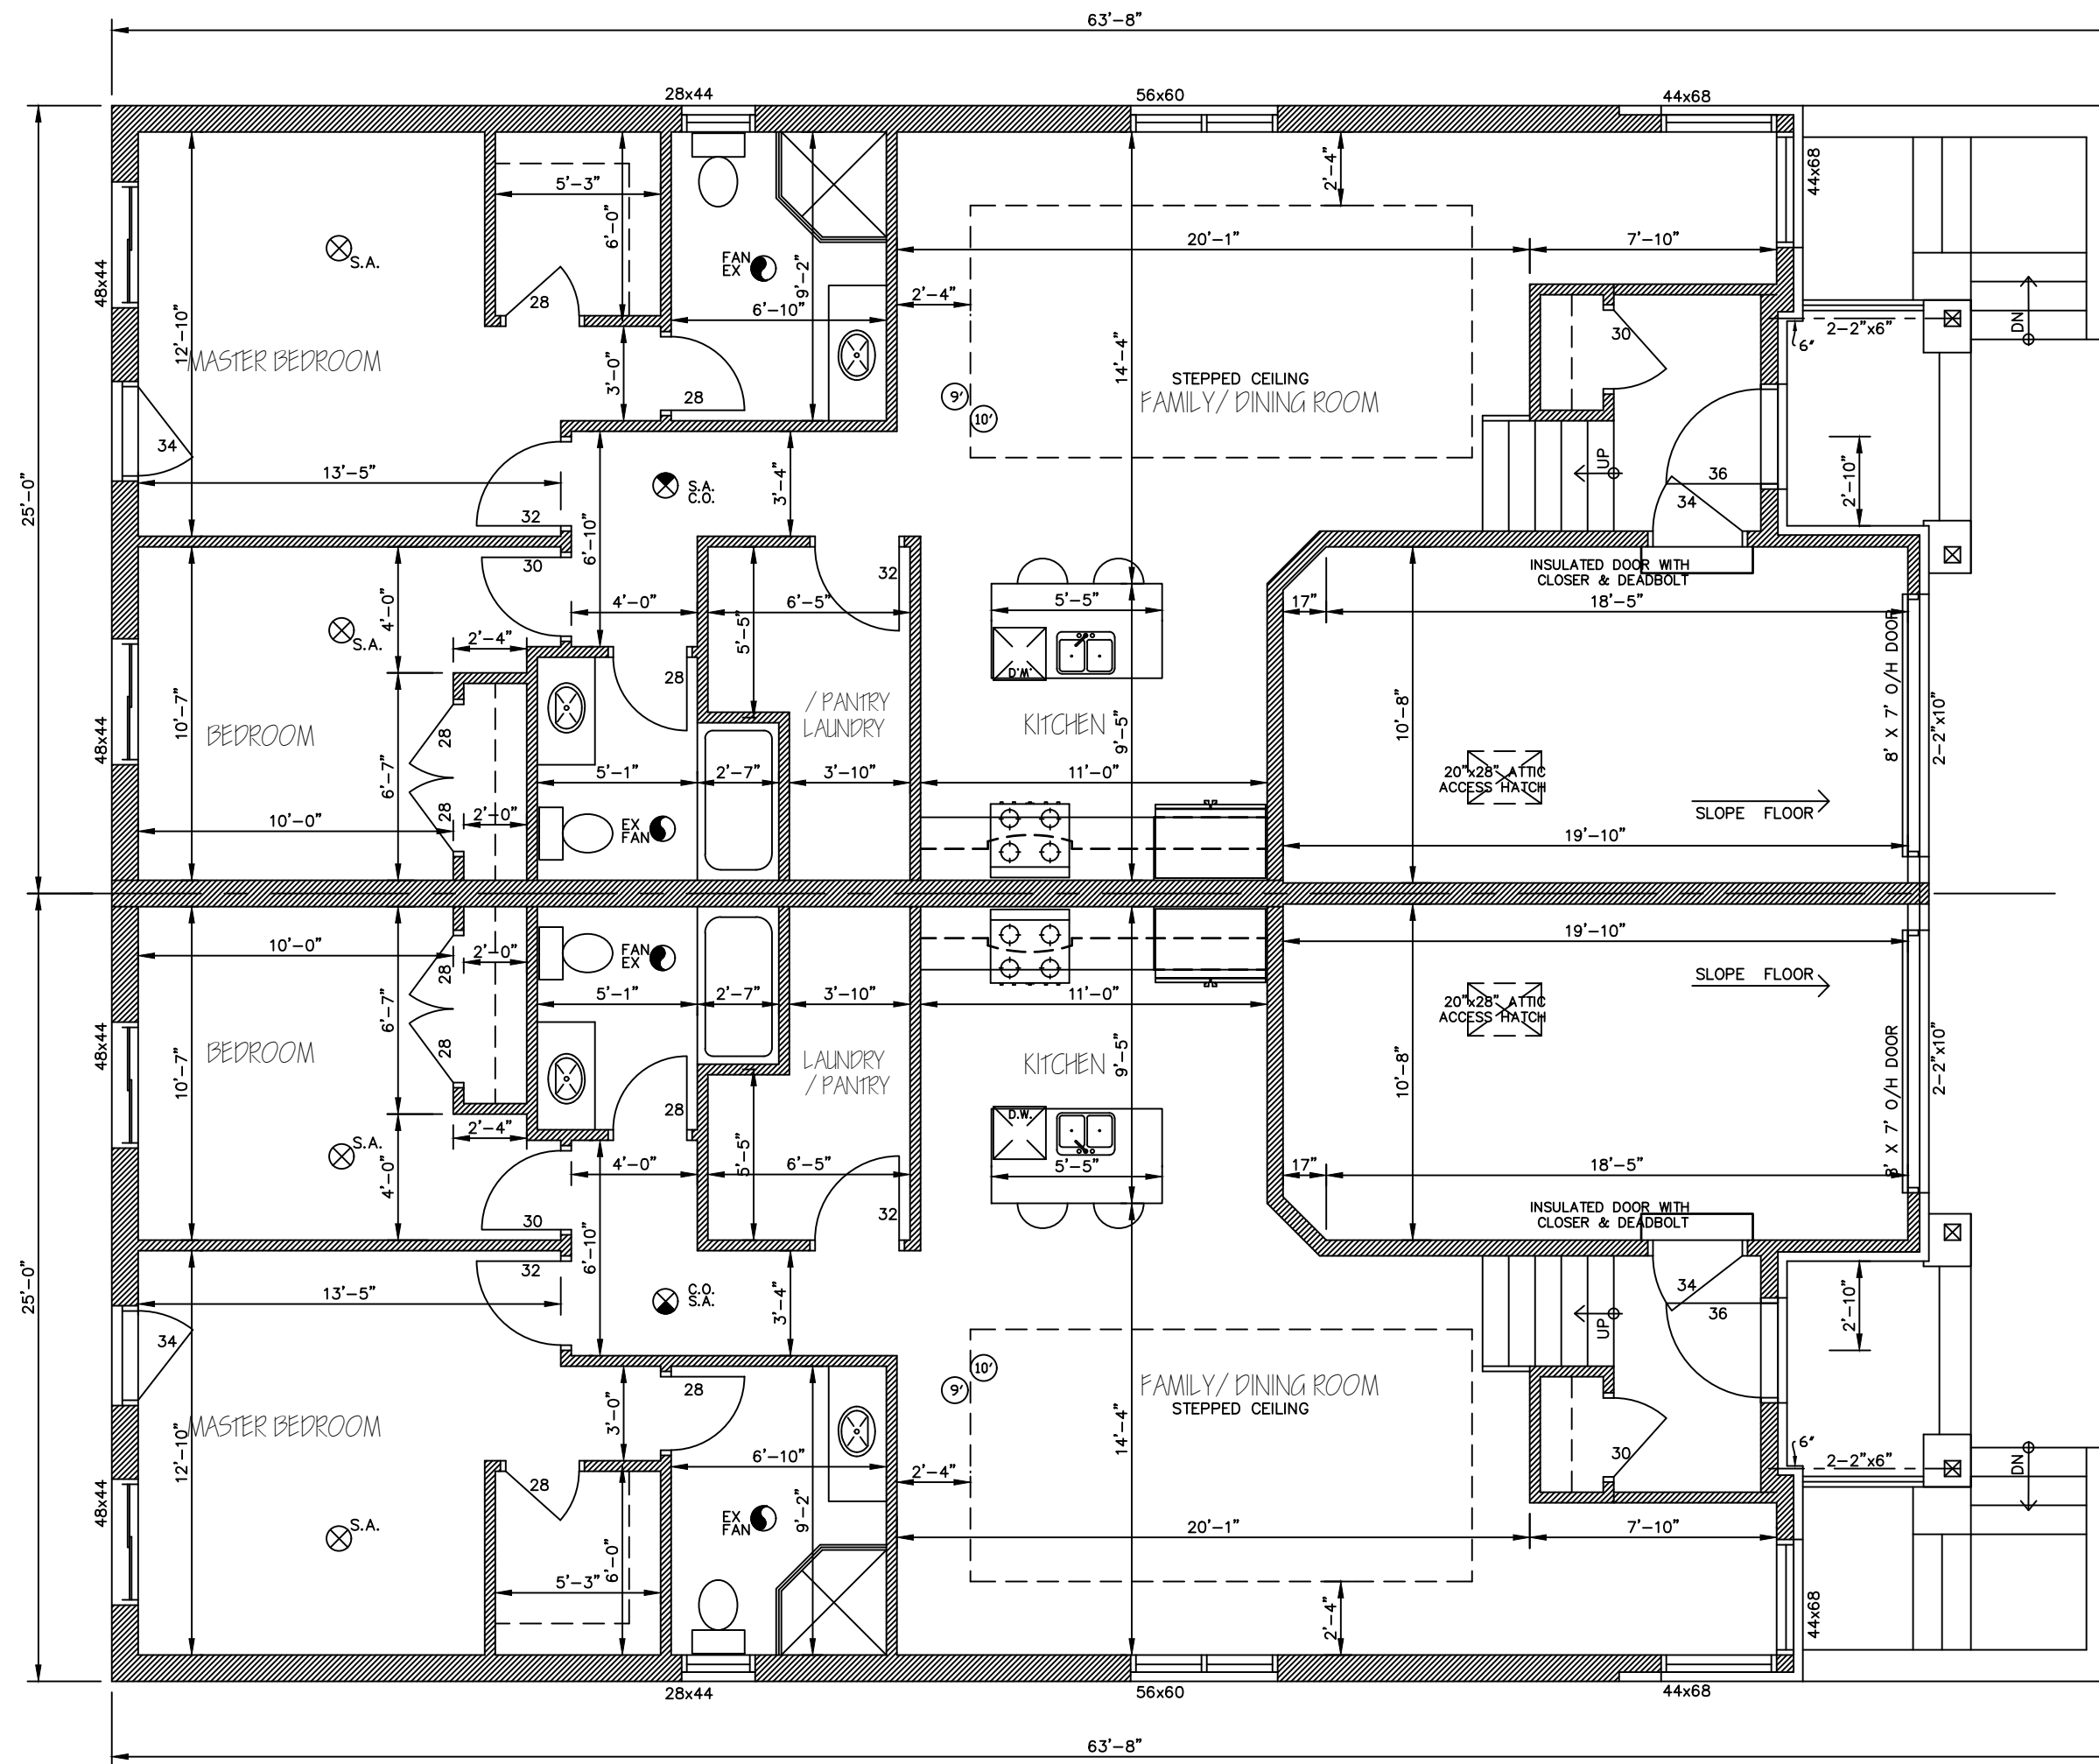

FLOOR AREA 1158 SF - EACH SIDE