



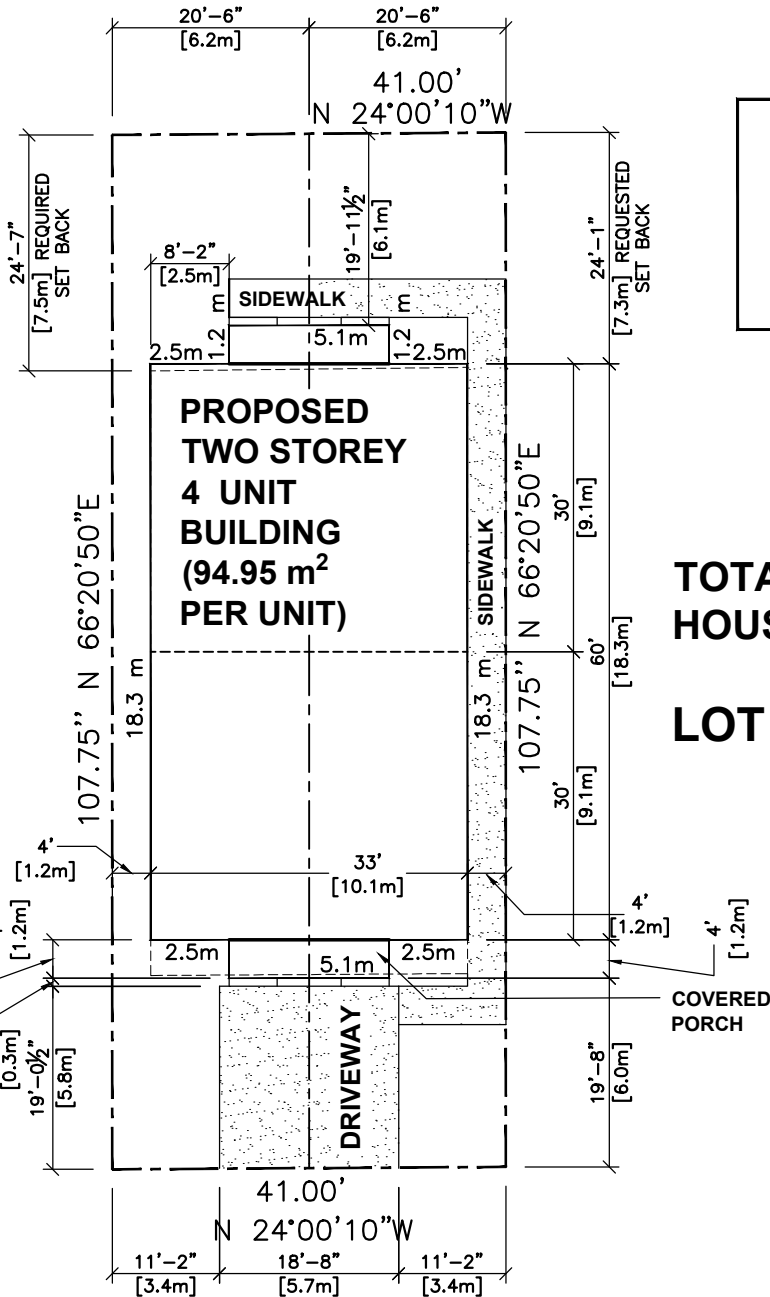

TOTAL LOT AREA: 410.42 m² ±
HOUSE AREA: 196.34 m²
LOT COVERAGE: 47.84 % ±

**726 JOSEPHINE
AVE.**

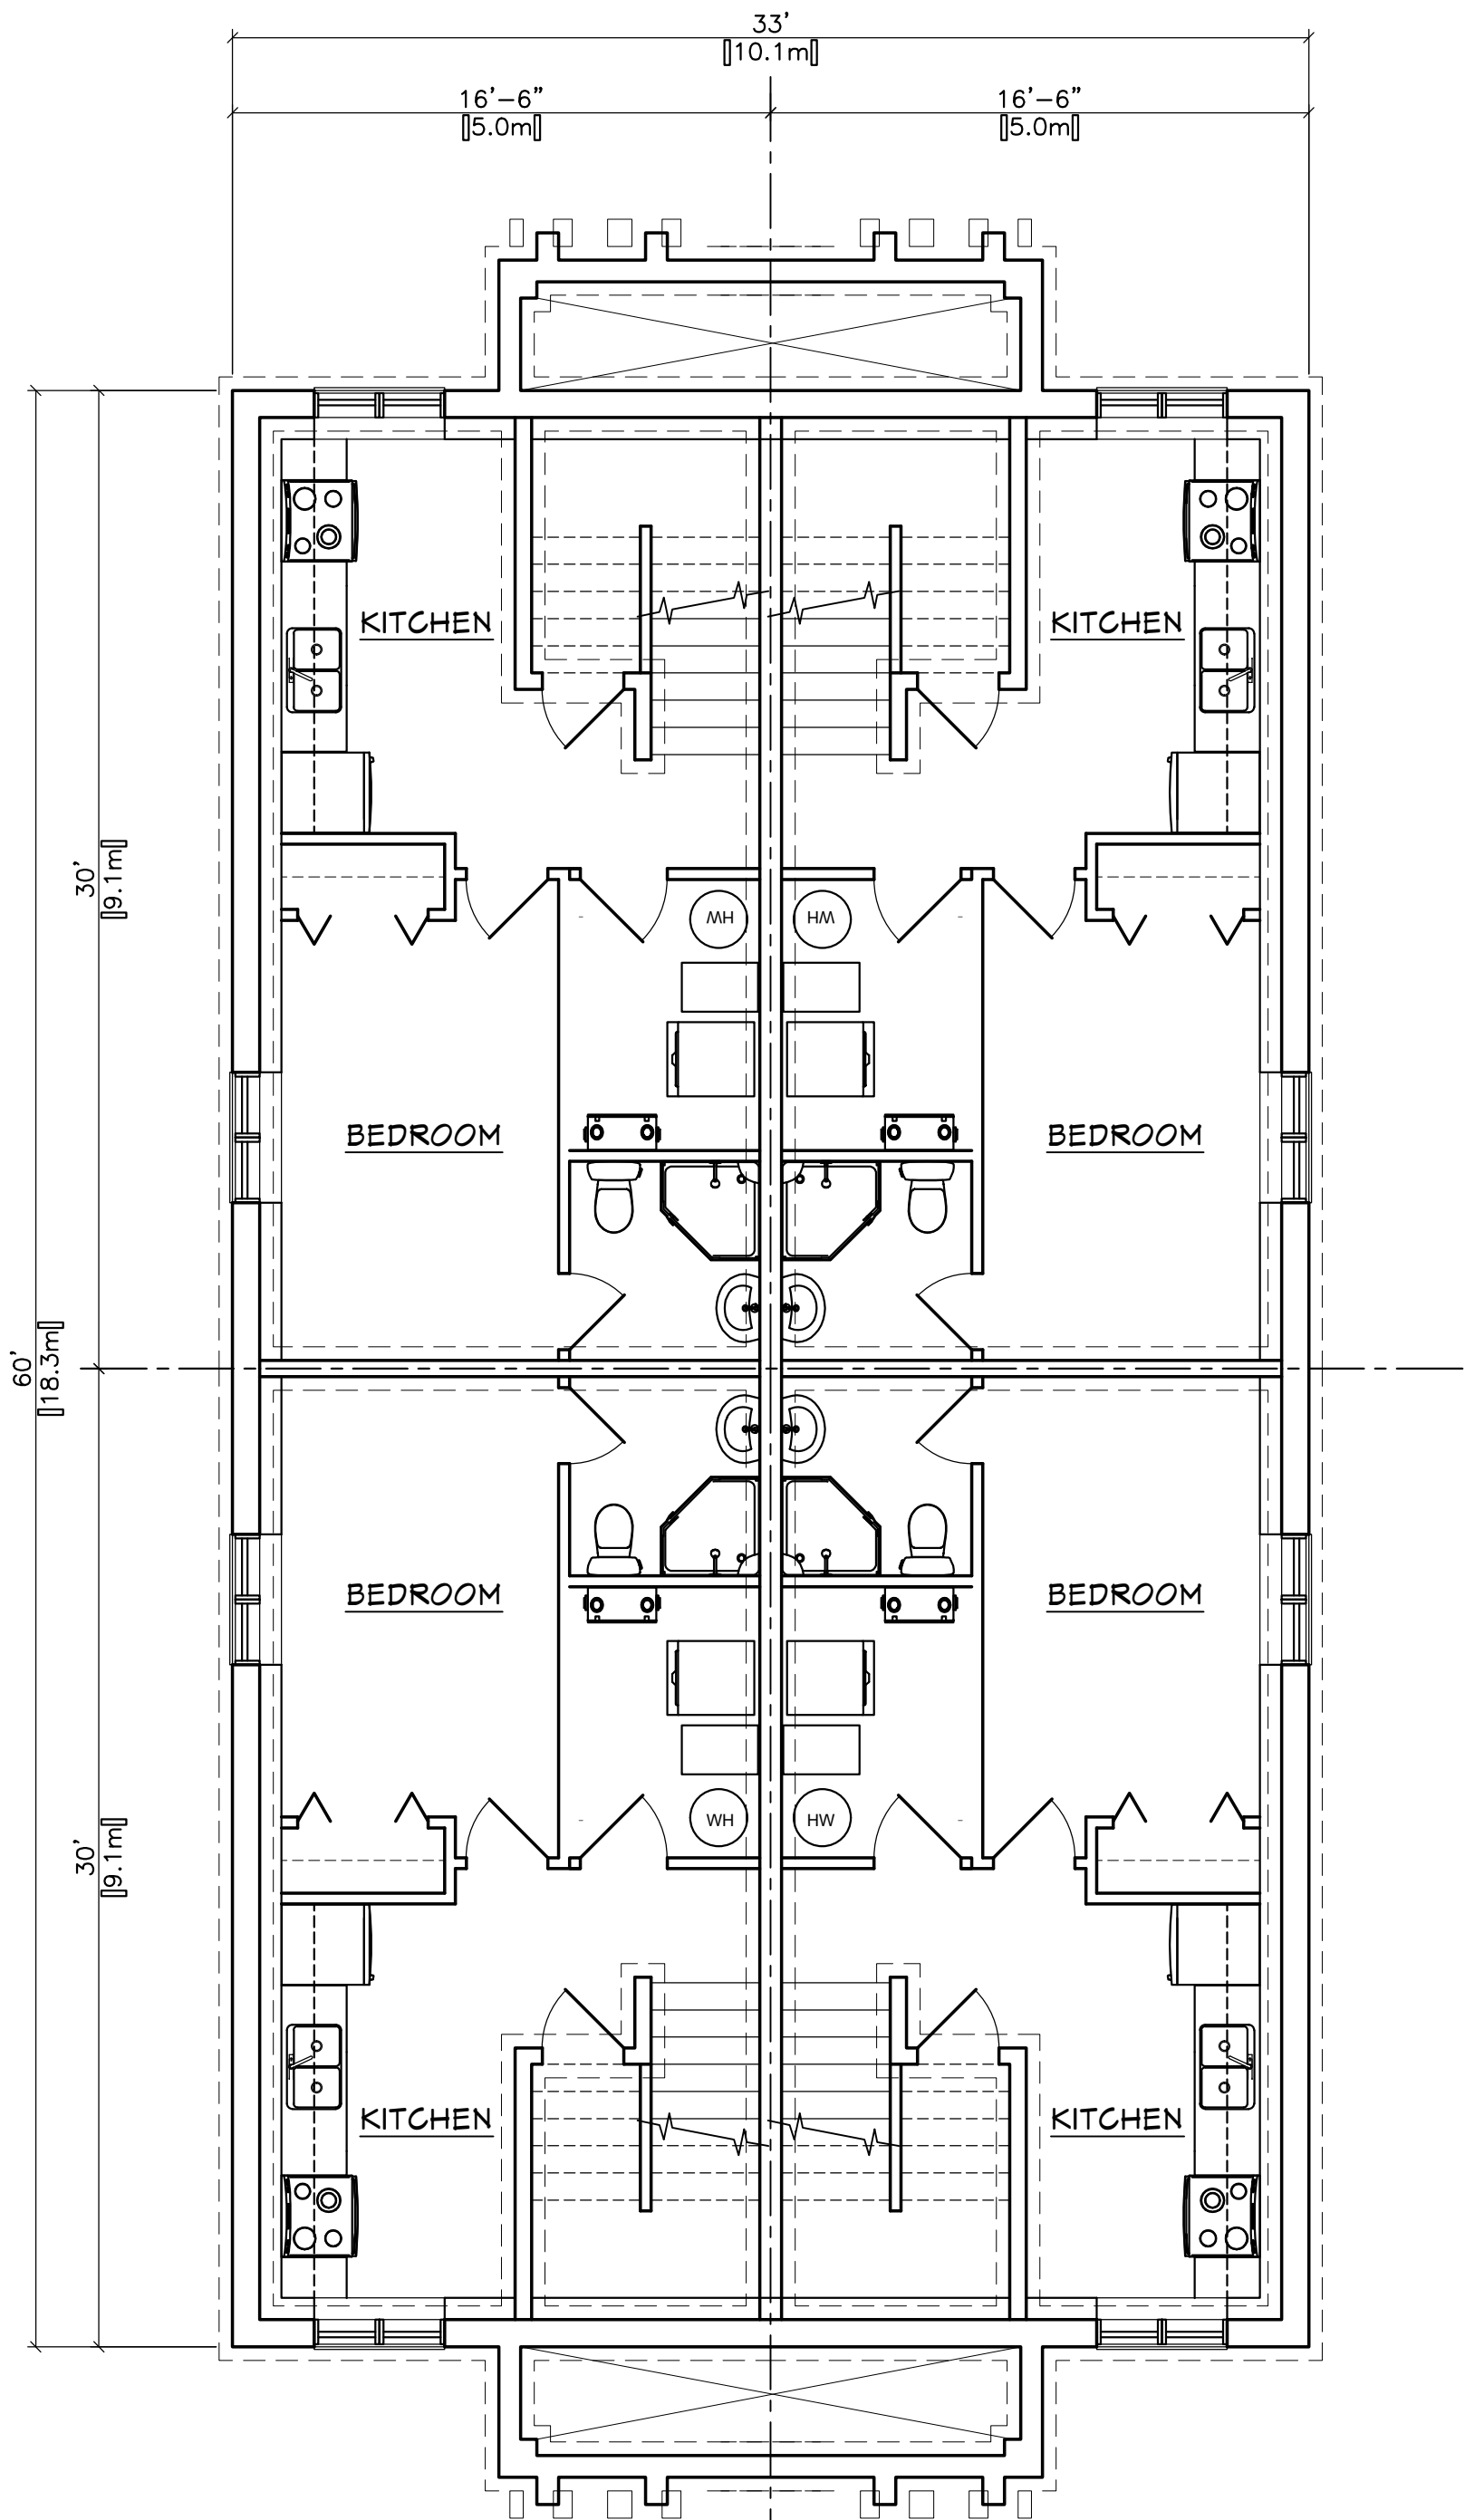


FOUNDATION PLAN

726 Josephine

Each unit: 45.98 square meter

4 units: 183.94 square meter

Winstar Homes Inc

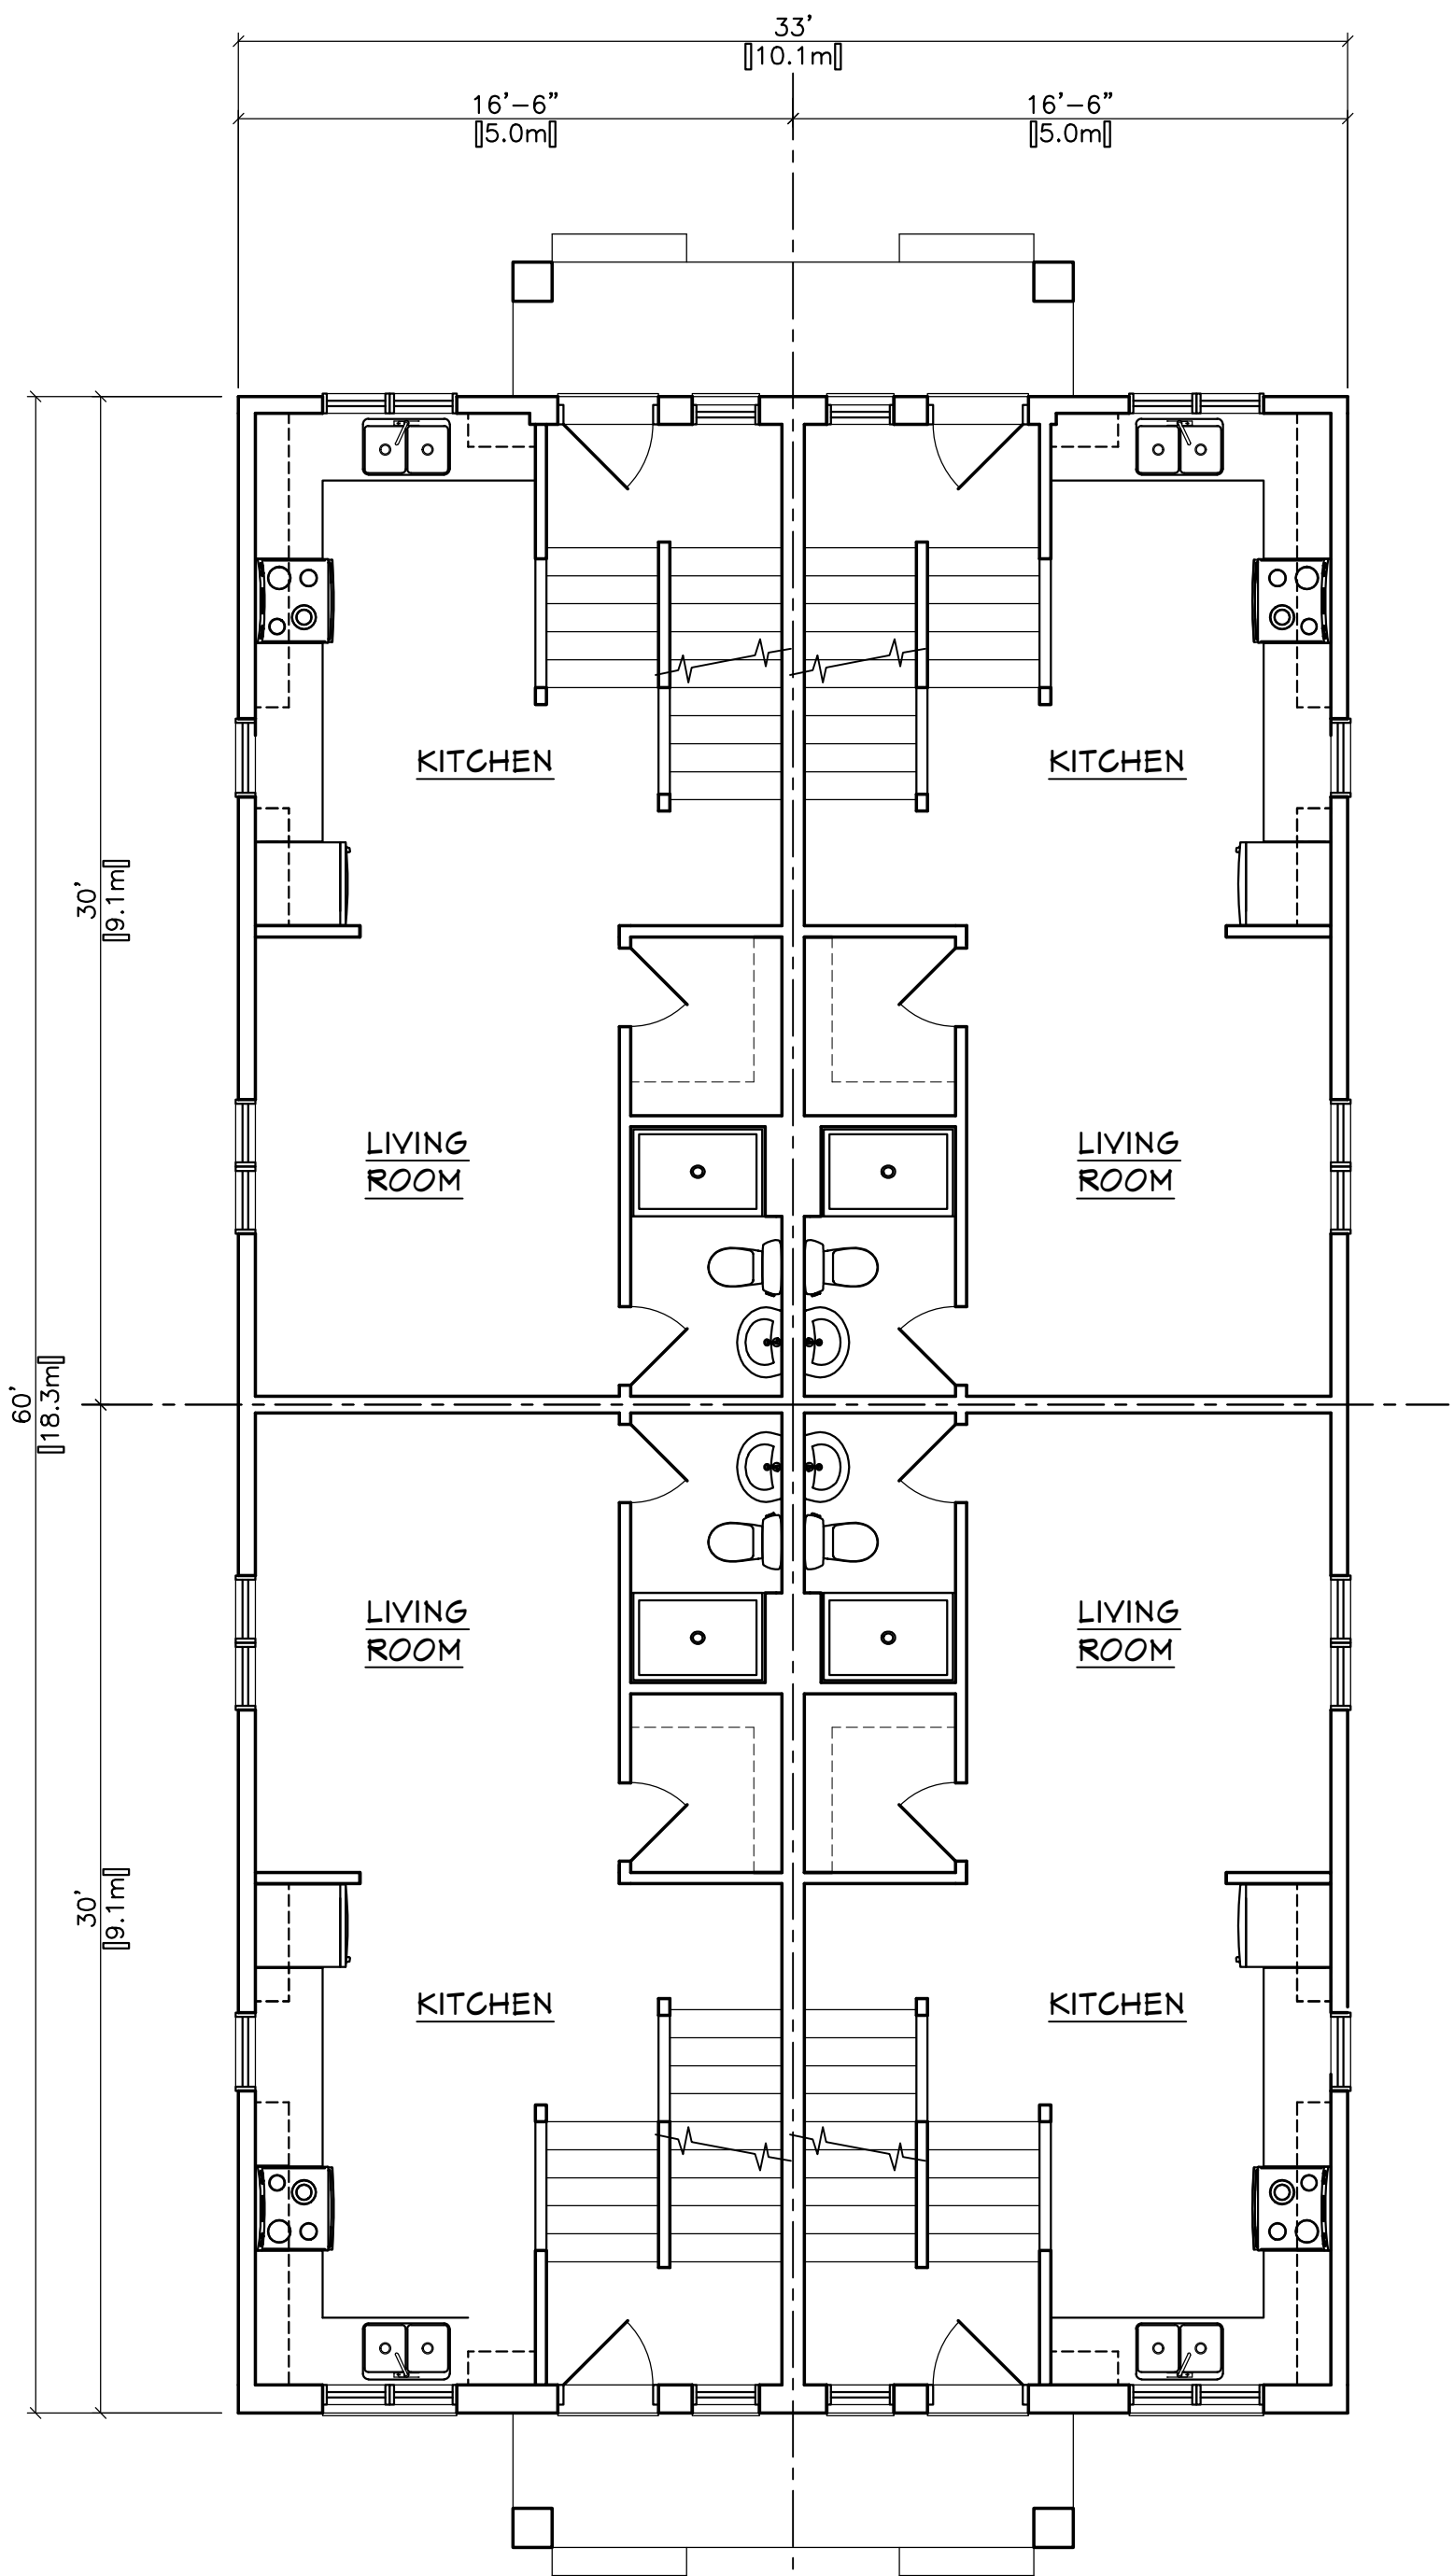


FIRST FLOOR PLAN

726 Josephine

Each unit: 45.98 square meter

4 units: 183.94 square meter

Winstar Homes Inc.

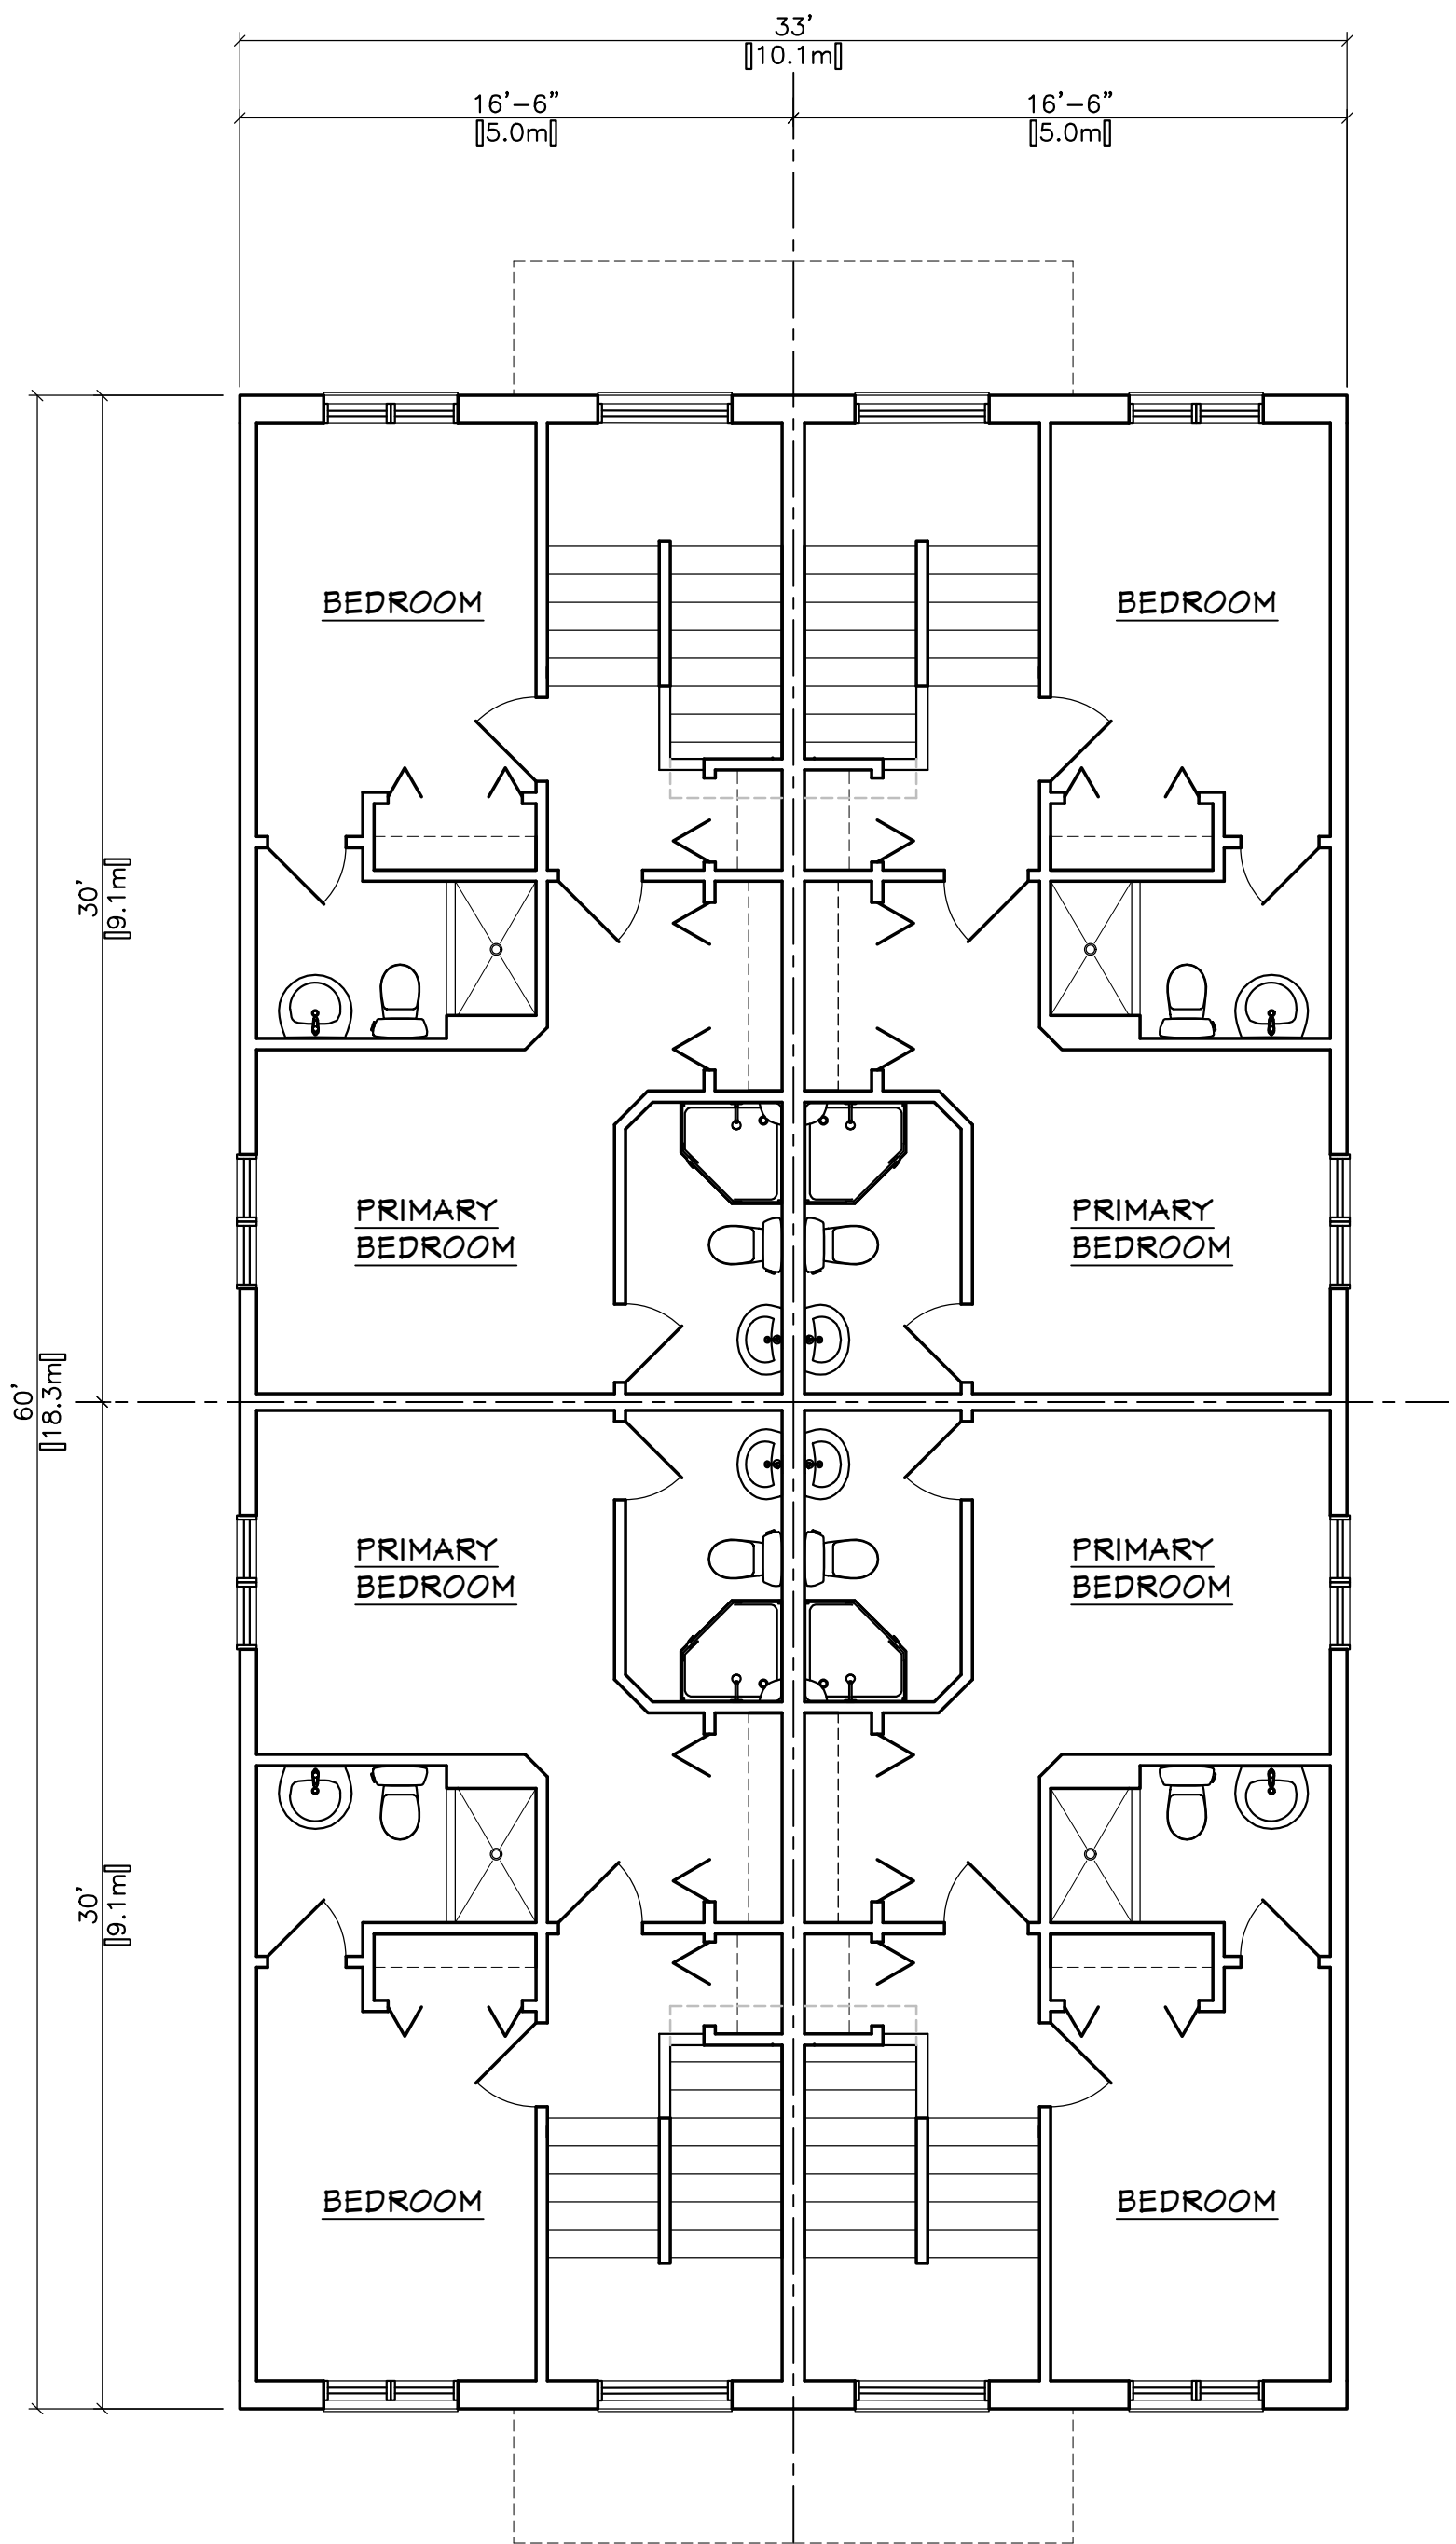

SECOND FLOOR PLAN

726 Josephine

Each unit: 45.98 square meter

4 units: 183.94 square meter

Winstar Homes Inc.




FRONT ELEVATION

726 JOSEPHINE - DRAFT 1
JAN. 23 / 2025



REAR ELEVATION


726 JOSEPHINE - DRAFT 1
JAN. 23 / 2025

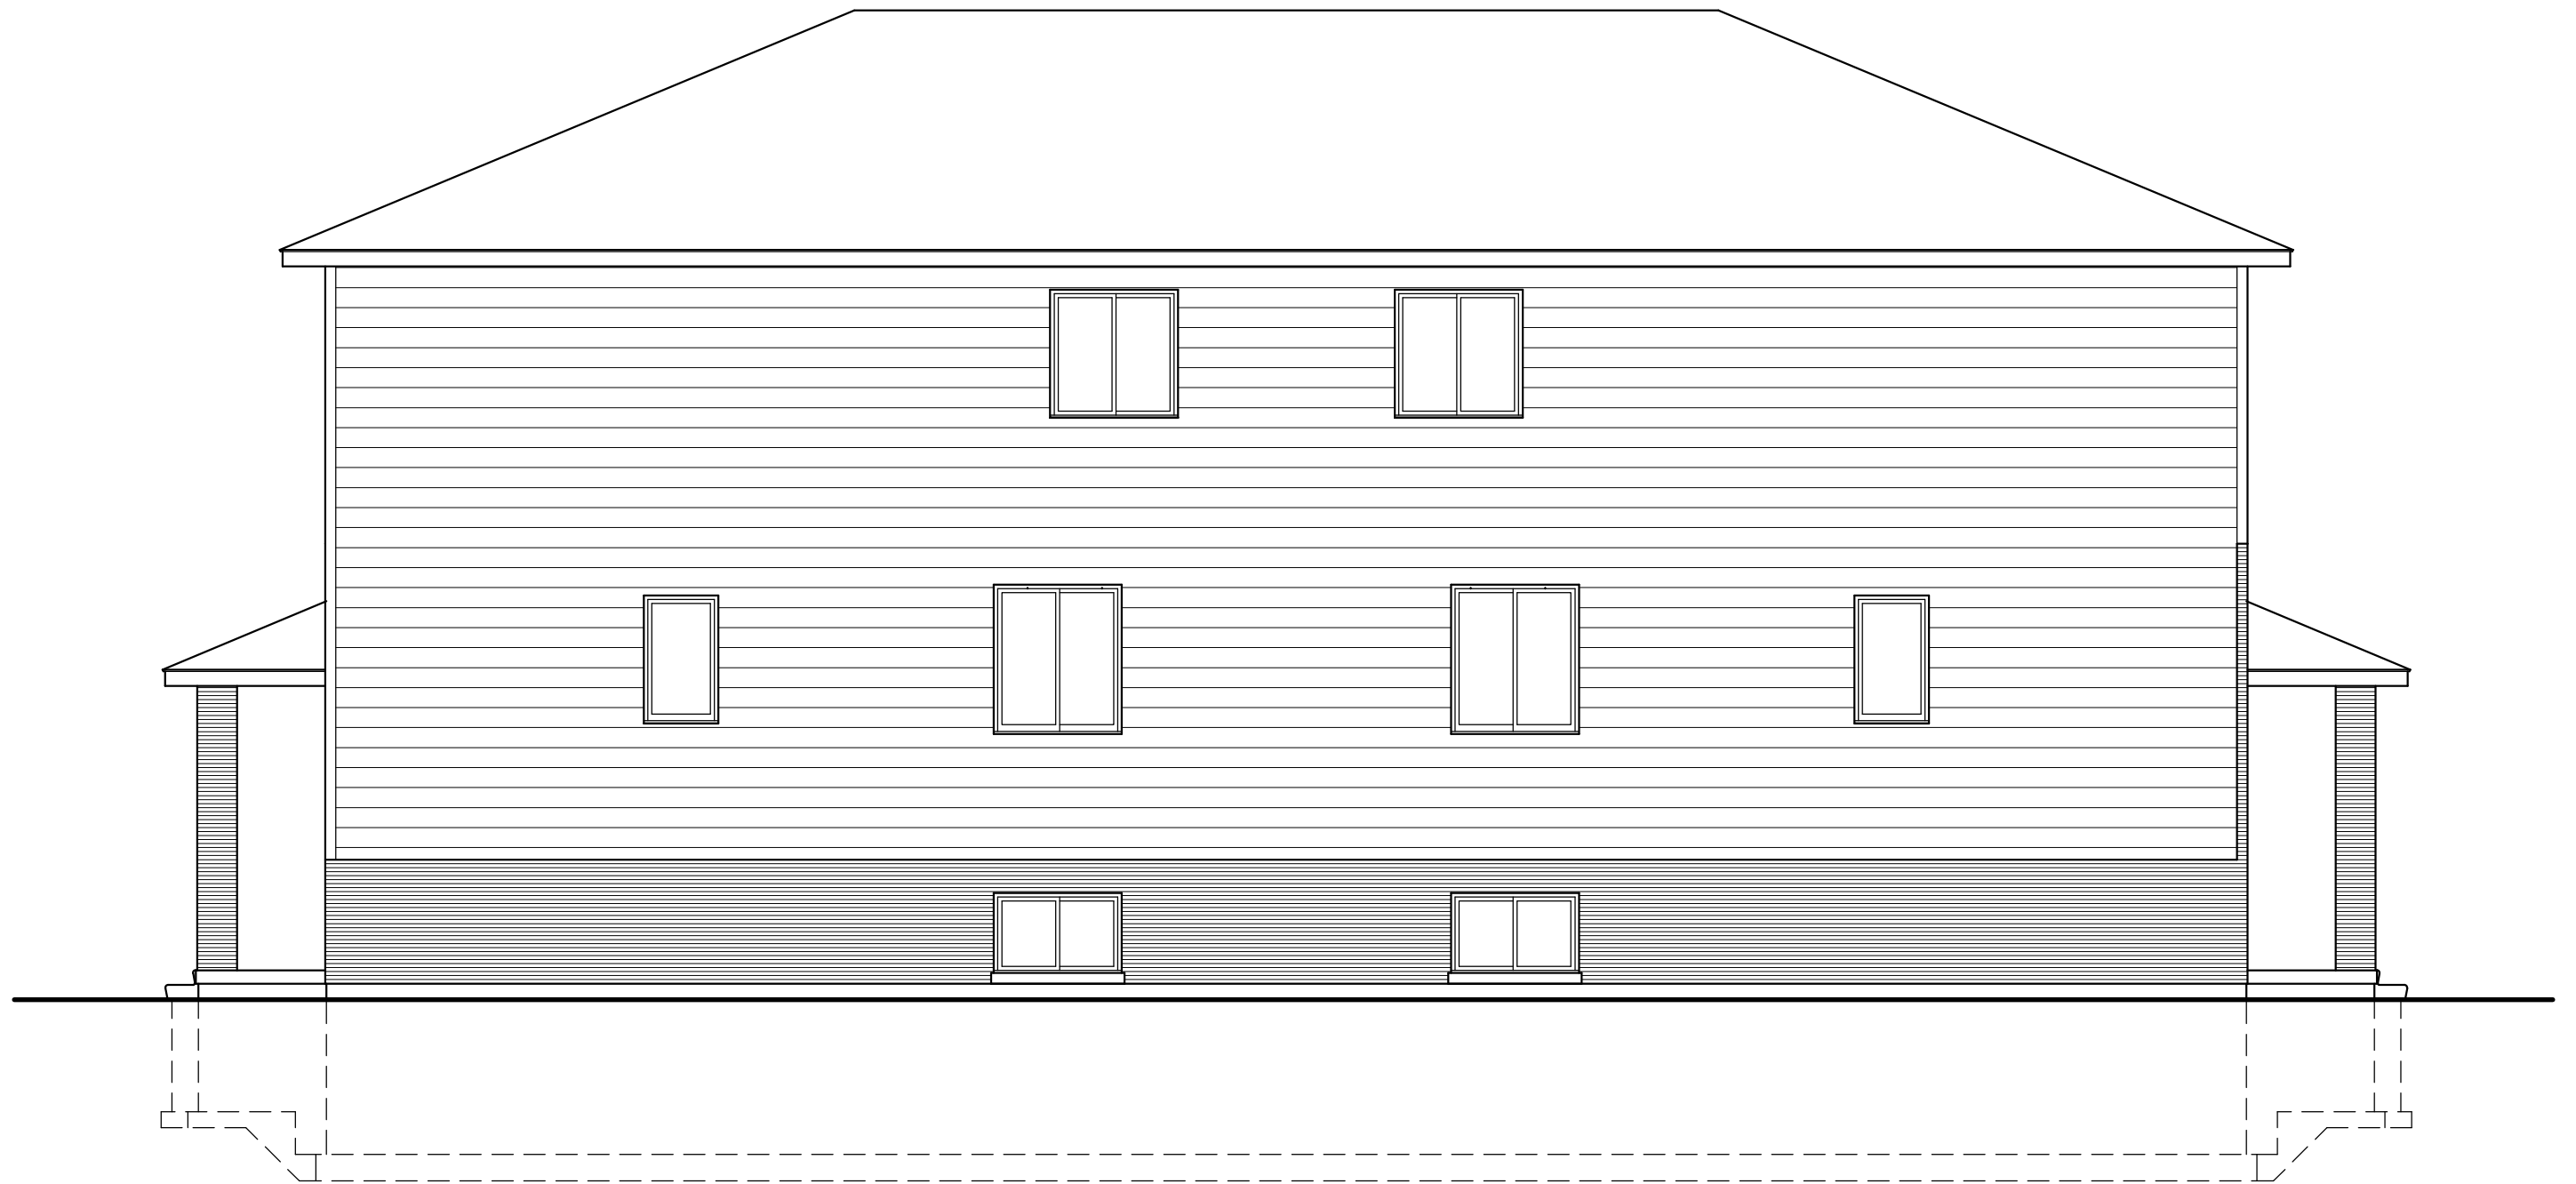

LEFT ELEVATION

726 JOSEPHINE - DRAFT 1

JAN. 23 / 2025

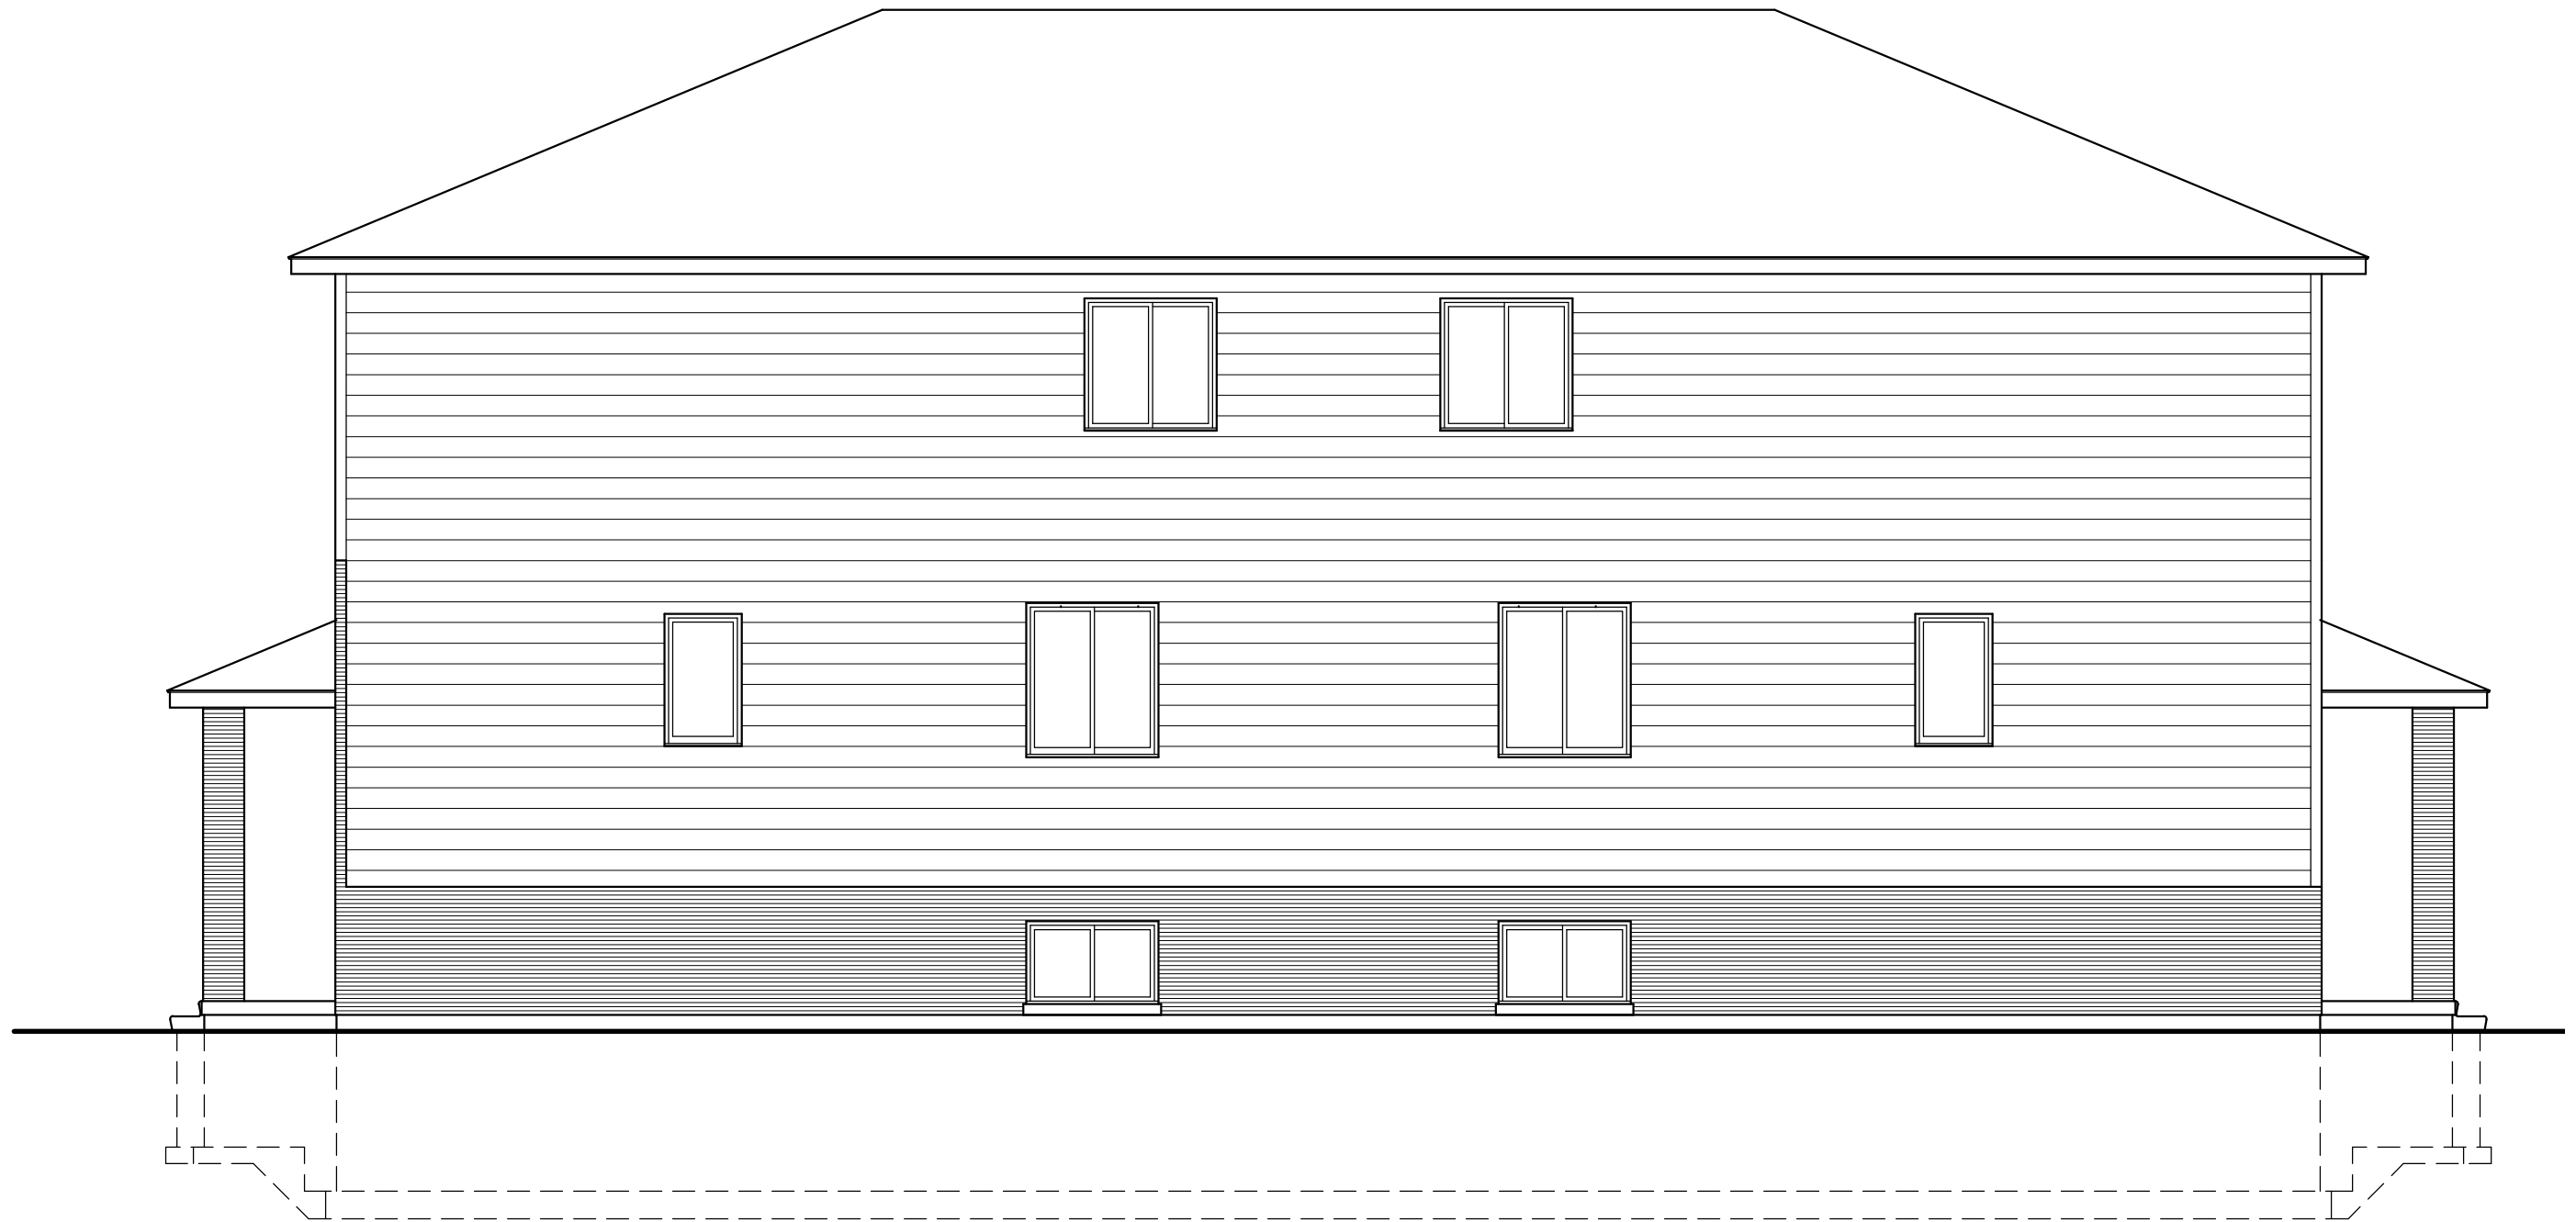

RIGHT ELEVATION

726 JOSEPHINE - DRAFT 1

JAN. 23 / 2025