

NOTE:
THE INFORMATION ON THIS PLAN IS COMPILED FROM VARIOUS SOURCES AND SHOULD BE VERIFIED PRIOR TO USE.
LOCATIONS SHOWN ARE APPROXIMATE ONLY AND SHOULD BE VERIFIED IN THE FIELD PRIOR TO WORK COMMENCING.

Table of Revisions


| E14 | | | |
|--------|----------|-----------|-------|
| Number | Revision | Date | By |
| 0. | Revised | 01-04-19 | |
| | Revised | 03-04-14 | |
| | Revised | Oct. 2003 | WR/JC |
| | Revised | June 2004 | WR/JC |
| | Revised | June 2005 | WR/JC |
| | Revised | June 2007 | WR |



The Corporation
of the
City of Windsor
Engineering – Infrastructure & Geomatics



SEWER ATLAS

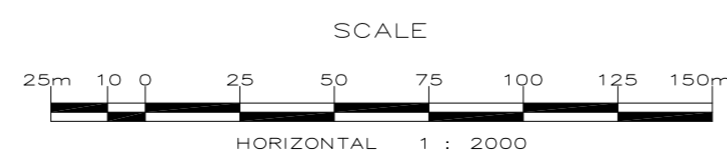

| | | |
|--|---|--|
| <ul style="list-style-type: none"> — SANITARY SEWER — STORM SEWER — COMBINED SEWER — PRIVATE SEWER — SANITARY PROPOSED OR AS BUILT INFO N/A - - - GAS LINE - - - STEAM LINE - - - HYDRO ONE - - - R.O.W - - - ASSESSMENT LOT - - - HERB GRAY PKWY LIMITS | <p>Type</p> <ul style="list-style-type: none"> S-Sanitary R-Storm C-Combined <p>Manhole Location</p> <ul style="list-style-type: none"> 700000 - Manhole Number N/A - North Invert N/A - South Invert 190.00 - East Invert 190.00 - West Invert 190.00 - Top Elevation <p>100.85m 1200mm CP</p> <p>Pipe Length Pipe Size Pipe Material</p> | <p>Type</p> <ul style="list-style-type: none"> Typical Dual Manhole <p>Manhole Location</p> <ul style="list-style-type: none"> 700000 - Manhole Number N/A - North Invert N/A - South Invert 190.00 - East Invert 190.00 - West Invert 190.00 - Top Elevation <p>Storm Sanitary</p> <p>—S-1000— CONSTRUCTION DWG NUMBER</p> |
|--|---|--|

| | | |
|-----|-----|-----|
| D13 | E13 | F13 |
| D14 | E14 | F14 |
| D15 | E15 | F15 |