

NOTE:  
THE INFORMATION ON THIS PLAN IS COMPILED FROM VARIOUS SOURCES AND SHOULD BE VERIFIED PRIOR TO USE.  
LOCATIONS SHOWN ARE APPROXIMATE ONLY AND SHOULD BE VERIFIED IN THE FIELD PRIOR TO WORK COMMENCING.

Table of Revisions


Number	Revision	Date	By
0.	Revised	01-04-19	
	Revised	03-04-14	
	Revised	Oct. 2003	WR/JC
	Revised	June 2004	WR/JC
	Revised	June 2005	WR/JC
	Revised	June 2007	WR



The Corporation  
of the  
City of Windsor  
Engineering – Infrastructure & Geomatics



# SEWER ATLAS

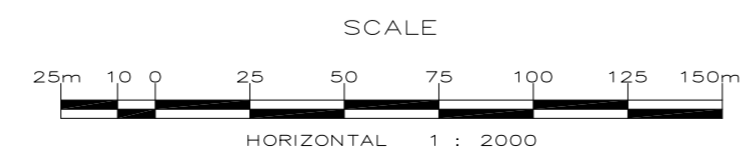

<ul style="list-style-type: none"> <li>SANITARY SEWER</li> <li>STORM SEWER</li> <li>COMBINED SEWER</li> <li>PRIVATE SEWER</li> <li>SANITARY PROPOSED OR AS BUILT INFO N/A</li> <li>STORM</li> <li>GAS LINE</li> <li>STEAM LINE</li> <li>HYDRO ONE</li> <li>R.O.W.</li> <li>ASSESSMENT LOT</li> <li>HERB GRAY PKWY LIMITS</li> </ul>	<p>Type</p> <ul style="list-style-type: none"> <li>S-Sanitary</li> <li>R-Storm</li> <li>C-Combined</li> </ul> <p>Manhole Location</p> <ul style="list-style-type: none"> <li>700000 - Manhole Number</li> <li>N/A - North Invert</li> <li>N/A - South Invert</li> <li>190.00 - East Invert</li> <li>190.00 - West Invert</li> <li>190.00 - Top Elevation</li> </ul> <p>Typical Dual Manhole</p> <ul style="list-style-type: none"> <li>700000 - Manhole Number</li> <li>N/A - North Invert</li> <li>N/A - South Invert</li> <li>190.00 - East Invert</li> <li>190.00 - West Invert</li> <li>190.00 - Top Elevation</li> </ul> <p>Storm</p> <p>Sanitary</p> <p>Construction DWG Number</p> <ul style="list-style-type: none"> <li>S-1000</li> </ul>
---	--

F8	G8	H8
F9	<b>G9</b>	H9
F10	G10	H10