

NOTE:
 THE INFORMATION ON THIS PLAN IS COMPILED FROM VARIOUS SOURCES AND SHOULD BE VERIFIED PRIOR TO USE.
 LOCATIONS SHOWN ARE APPROXIMATE ONLY AND SHOULD BE VERIFIED IN THE FIELD PRIOR TO WORK COMMENCING.

Table of Revisions

Number	Revision	Date	By
0.	Revised	01-04-19	
	Revised	03-06-04	
	Revised	Oct. 2003	WR/JC
	Revised	June 2004	WR/JC
	Revised	June 2005	WR/JC
	Revised	June 2007	WR




The Corporation
of the
City of Windsor

Engineering – Infrastructure & Geomatics



SEWER ATLAS

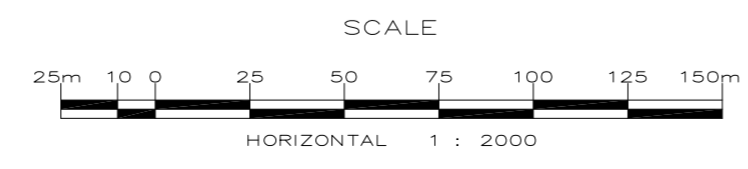

Legend

- SANITARY SEWER (red dashed line)
- STORM SEWER (blue dashed line)
- COMBINED SEWER (green dashed line)
- PRIVATE SEWER (purple dashed line)
- SANITARY PROPOSED OR AS BUILT INFO (red dashed line with dots)
- STORM PROPOSED OR AS BUILT INFO (blue dashed line with dots)
- GAS LINE (orange dashed line)
- STEAM LINE (yellow dashed line)
- HYDRO ONE (pink dashed line)
- R.O.W. (black dashed line)
- ASSESSMENT LOT (black dashed line)
- HERB GRAY PKWY LIMITS (thick black dashed line)

Manhole Location

- Sanitary: 70000 Manhole Number, North Invert, South Invert, East Invert, West Invert, Top Elevation
- Storm: 80000 Manhole Number, North Invert, South Invert, East Invert, West Invert, Top Elevation
- Typical Dual Manhole: 90000 Manhole Number, North Invert, South Invert, East Invert, West Invert, Top Elevation

Construction Drawing Number: [S-1000]

H11	I11	J11
H12	I12	J12
H13	I13	J13