

NOTE:  
THE INFORMATION ON THIS PLAN IS COMPILED FROM VARIOUS SOURCES AND SHOULD BE VERIFIED PRIOR TO USE.  
LOCATIONS SHOWN ARE APPROXIMATE ONLY AND SHOULD BE VERIFIED IN THE FIELD PRIOR TO WORK COMMENCING.

Table of Revisions


N10			
Number	Revision	Date	By
0.	Revised	01-04-19	
	Revised	03-07-04	
	Revised	Oct. 2003	WR/JC
	Revised	June 2004	WR/JC
	Revised	June 2005	WR/JC
	Revised	June 2007	WR
	Added S-1989	July 2014	MLR



The Corporation  
of the  
City of Windsor  
Engineering – Infrastructure & Geomatics



# SEWER ATLAS

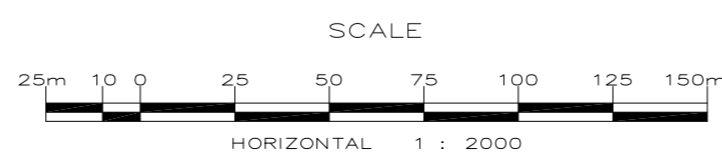

--- SANITARY SEWER  
 --- STORM SEWER  
 --- COMBINED SEWER  
 --- PRIVATE SEWER  
 --- SANITARY PROPOSED OR AS BUILT INFO N/A  
 --- STORM  
 --- GAS LINE  
 --- STEAM LINE  
 --- HYDRO ONE  
 --- R.O.W  
 --- ASSESSMENT LOT  
 --- HERB GRAY PKWY LIMITS

Type  
 S-Sanitary  
 R-Storm  
 C-Combined  
 700000 Manhole Number  
 N/A North Invert  
 N/A South Invert  
 190.00 East Invert  
 190.00 West Invert  
 T Top Elevation  
 Pipe Length  
 100.85m 1200mm RCP  
 Pipe Size  
 Pipe Material

Type  
 Typical Dual Manhole  
 700000 Manhole Number  
 N/A North Invert  
 N/A South Invert  
 190.00 East Invert  
 190.00 West Invert  
 T Top Elevation  
 Storm  
 Sanitary  
 ---S-1000--- CONSTRUCTION DWG NUMBER

M9	N9	O9
M10	<b>N10</b>	O10
M11	N11	O11