

NOTE:
 THE INFORMATION ON THIS PLAN IS COMPILED FROM VARIOUS SOURCES AND SHOULD BE VERIFIED PRIOR TO USE.
 LOCATIONS SHOWN ARE APPROXIMATE ONLY AND SHOULD BE VERIFIED IN THE FIELD PRIOR TO WORK COMMENCING.

Table of Revisions


N8				
Number	Revision	Date	By	
0.	Revised	01-04-19		
	Revised	03-07-04		
	Revised	Oct. 2003	WR/JC	
	Revised	June 2004	WR/JC	
	Revised	June 2005	WR/JC	
	Revised	June 2007	WR	



The Corporation
 of the
 City of Windsor
 Engineering – Infrastructure & Geomatics



SEWER ATLAS

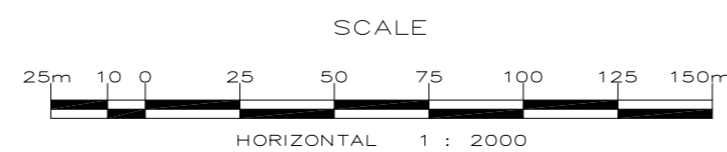

SANITARY SEWER
 STORM SEWER
 COMBINED SEWER
 PRIVATE SEWER
 SANITARY PROPOSED OR AS BUILT INFO N/A
 STORM CULVERTS, CATCH BASINS AND OUTLETS
 GAS LINE
 STEAM LINE
 HYDRO ONE
 R.O.W.
 ASSESSMENT LOT
 HERB GRAY PKWY LIMITS

Type
 S=Sanitary
 R=Storm
 C=Combined
 Word
 Manhole Location
 700000
 N/A
 190.00
 190.00
 190.00
 f
 Pipe Length
 100.85m
 1200mm CP
 Pipe Size
 Pipe Material

Typical Dual Manhole
 Word
 700000
 N/A
 190.00
 190.00
 190.00
 f
 Manhole Number
 North Invert
 South Invert
 East Invert
 West Invert
 Top Elevation
 Storm
 Sanitary
 Construction Dwg Number
 S-1000

M7	N7	07
M8	N8	08
M9	N9	09