

NOTE:
THE INFORMATION ON THIS PLAN IS COMPILED FROM VARIOUS SOURCES AND SHOULD BE VERIFIED PRIOR TO USE.
LOCATIONS SHOWN ARE APPROXIMATE ONLY AND SHOULD BE VERIFIED IN THE FIELD PRIOR TO WORK COMMENCING.

Table of Revisions


Number	Revision	Date	By
0.	Revised	Sept./2003	
	Revised	Oct. 2003	WR/JC
	Revised	June 2004	WR/JC
	Revised	June 2005	WR/JC
	Revised	June 2007	WR
	Added S-2014 Proposed	Apr. 2016	MLR



The Corporation
of the
City of Windsor
Engineering – Infrastructure & Geomatics



SEWER ATLAS

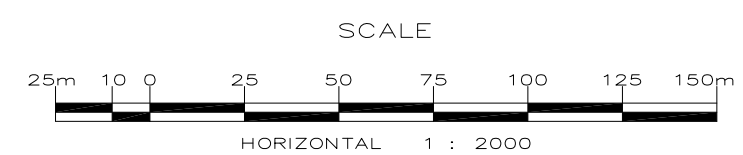

<ul style="list-style-type: none"> Sanitary Sewer Storm Sewer Combined Sewer Private Sewer Sanitary Proposed or As-Built Info Storm Gas Line Steam Line Hydro One R.O.W. Assessment Lot Herb Gray Parkway Limits 	<p>Manhole Location</p> <p>70000 Manhole Number</p> <p>N/A North Invert</p> <p>N/A South Invert</p> <p>190.00 East Invert</p> <p>190.00 West Invert</p> <p>190.00 Top Elevation</p>	<p>Typical Dual Manhole</p> <p>70000 Manhole Number</p> <p>N/A North Invert</p> <p>N/A South Invert</p> <p>190.00 East Invert</p> <p>190.00 West Invert</p> <p>190.00 Top Elevation</p>
--	---	---

Ward: S-Sanitary, R-Storm, C-Combined

Pipe Length: 100.85m, 1200mm CP

Pipe Size: 100.85m, 1200mm CP

Pipe Material: S-1000 CONSTRUCTION DWG NUMBER

P1	Q1	R1
P2	Q2	R2