

NOTE:
THE INFORMATION ON THIS PLAN IS COMPILED FROM VARIOUS SOURCES AND SHOULD BE VERIFIED PRIOR TO USE.
LOCATIONS SHOWN ARE APPROXIMATE ONLY AND SHOULD BE VERIFIED IN THE FIELD PRIOR TO WORK COMMENCING.

Table of Revisions

Q12				
Number	Revision	Date	By	
0.	Revised	Sept./2003	WR/JC	
	Revised	Oct. 2003	WR/JC	
	Revised	June 2004	WR/JC	
	Revised	June 2005	WR/JC	
	Revised	June 2007	WR	
	Added S-1884 As-built	June 2011	MLR	




The Corporation
of the
City of Windsor

Engineering – Infrastructure & Geomatics



SEWER ATLAS

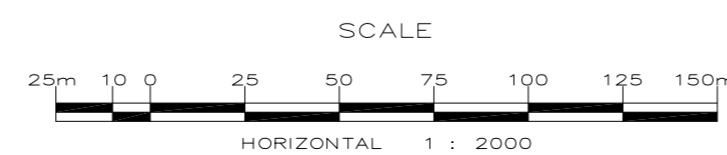

<ul style="list-style-type: none"> Sanitary Sewer Storm Sewer Combined Sewer Private Sewer Sanitary Proposed or As-Built Info N/A Storm Gas Line Steam Line Hydro One R.O.W Assessment Lot Herb Gray Pkwy Limits 	<p>Type</p> <ul style="list-style-type: none"> S-Sanitary R-Storm C-Combined <p>Manhole Location</p> <ul style="list-style-type: none"> 700000 - Manhole Number N/A - North Invert N/A - South Invert 190.00 - East Invert 190.00 - West Invert 190.00 - Top Elevation <p>Ward</p> <ul style="list-style-type: none"> 100.85m 1200mm CP Pipe Length Pipe Size Pipe Material 	<p>Type</p> <ul style="list-style-type: none"> Typical Dual Manhole <p>Manhole Location</p> <ul style="list-style-type: none"> 700000 - Manhole Number N/A - North Invert N/A - South Invert 190.00 - East Invert 190.00 - West Invert 190.00 - Top Elevation <p>Ward</p> <ul style="list-style-type: none"> Storm Sanitary
--	--	--

P11	Q11	R11
P12	Q12	R12
P13	Q13	R13