

NOTE:
 THE INFORMATION ON THIS PLAN IS COMPILED FROM VARIOUS SOURCES AND SHOULD BE VERIFIED PRIOR TO USE.
 LOCATIONS SHOWN ARE APPROXIMATE ONLY AND SHOULD BE VERIFIED IN THE FIELD PRIOR TO WORK COMMENCING.

Table of Revisions


R13				
Number	Revision	Date	By	
0.	Revised	Sept./2003		
	Revised	Oct. 2003	WR/JC	
	Revised	June 2004	WR/JC	
	Revised	June 2005	WR/JC	
	Revised	June 2007	WR	



The Corporation
 of the
 City of Windsor
 Engineering – Infrastructure & Geomatics



SEWER ATLAS

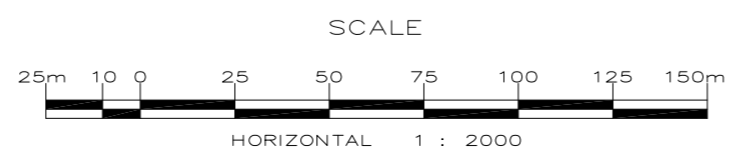

Legend

- SANITARY SEWER (Red dashed line)
- STORM SEWER (Blue dashed line)
- COMBINED SEWER (Green dashed line)
- PRIVATE SEWER (Purple dashed line)
- SANITARY PROPOSED OR AS BUILT INFO N/A (Red dashed line with 'S')
- STORM PROPOSED OR AS BUILT INFO N/A (Blue dashed line with 'S')
- CULVERTS, CATCH BASINS AND OUTLETS (Star symbol)
- GAS LINE (Orange dashed line)
- STEAM LINE (Red dashed line with 'S')
- HYDRO ONE (Red dashed line with 'H')
- R.O.W. (Black dashed line)
- ASSESSMENT LOT (Grey outline)
- HERB GRAY PKWY LIMITS (Yellow dashed line)

Manhole Location

- Manhole Number: 700000
- Location: N/A
- North Invert: 190.00
- South Invert: 190.00
- East Invert: 190.00
- West Invert: 190.00
- Top Elevation: 190.00

Typical Dual Manhole

- Manhole Number: 700000
- Location: N/A
- North Invert: N/A
- South Invert: N/A
- East Invert: 190.00
- West Invert: 190.00
- Top Elevation: 190.00

Other Symbols

- Ward: 700000
- Pipe Length: 100.85m
- Pipe Size: 1200mm
- Pipe Material: CP
- Construction Dwg Number: S-1000

Q12	R12	S12
Q13	R13	S13
Q14	R14	S14