

NOTE:  
 THE INFORMATION ON THIS PLAN IS COMPILED FROM VARIOUS SOURCES AND SHOULD BE VERIFIED PRIOR TO USE.  
 LOCATIONS SHOWN ARE APPROXIMATE ONLY AND SHOULD BE VERIFIED IN THE FIELD PRIOR TO WORK COMMENCING.

NOTE:  
 THE INFORMATION ON THIS PLAN IS COMPILED FROM VARIOUS SOURCES AND SHOULD BE VERIFIED PRIOR TO USE.  
 LOCATIONS SHOWN ARE APPROXIMATE ONLY AND SHOULD BE VERIFIED IN THE FIELD PRIOR TO WORK COMMENCING.

Table of Revisions



T10			
Number	Revision	Date	By
0.	Revised	Sept/2003	
	Revised	Oct. 2003	WR/JC
	Revised	June 2004	WR/JC
	Revised	June 2005	WR/JC
	Revised	June 2007	WR



The Corporation  
 of the  
 City of Windsor  
 Engineering – Infrastructure & Geomatics



# SEWER ATLAS

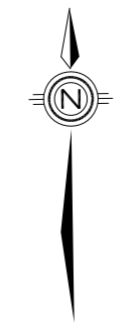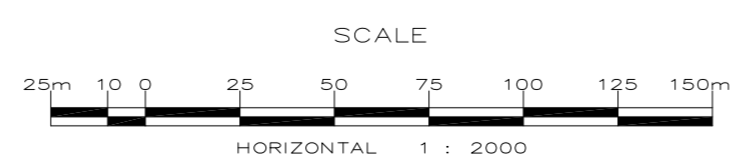

SANITARY SEWER  
 STORM SEWER  
 COMBINED SEWER  
 PRIVATE SEWER  
 SANITARY PROPOSED OR AS BUILT INFO N/A  
 STORM CULVERTS, CATCH BASINS AND OUTLETS  
 GAS LINE  
 STEAM LINE  
 HYDRO ONE  
 R.O.W  
 ASSESSMENT LOT  
 HERB GRAY PKWY LIMITS

Type  
 S=Sanitary  
 Re=Storm  
 C=Combined  
 Manhole Location  
 7R0000 Manhole Number  
 North Invert  
 South Invert  
 East Invert  
 West Invert  
 Top Elevation  
 Pipe Length  
 Pipe Size  
 Pipe Material  
 S=1000 CONSTRUCTION DWG NUMBER

S9	T9	U9
S10	<b>T10</b>	U10
S11	T11	U11